

NODE POINTS

C-D = 18'-11"
C-E = 17'-5"
C-F = 16'-11"
C-G = 23'-10"
C-H = 22'-2"
C-I = 17'-6"
C-J = 16'-10"

D-E = 2'-0"
D-F = 5'-9"
D-G = 5'-0"
D-H = 18'-8"
D-I = 14'-10"
D-J = 16'-4"

E-F = 4'-0"
E-G = 6'-6"
E-H = 19'-5"
E-I = 15'-3"
E-J = 16'-7"


F-G = 8'-8"
F-H = 23'-0"
F-I = 18'-6"
F-J = 19'-8"

G-H = 21'-7"
G-I = 18'-6"
G-J = 20'-3"

H-I = 5'-0"
H-J = 5'-4"
I-J = 2'-0"

RADII

C = 10' 10" RADIUS
D = 8' 0" RADIUS
E = 6' 0" RADIUS
F = 2' 0" RADIUS
G = 2' 0" RADIUS
H = 3' 0" RADIUS
I = 8' 0" RADIUS
J = 6' 0" RADIUS

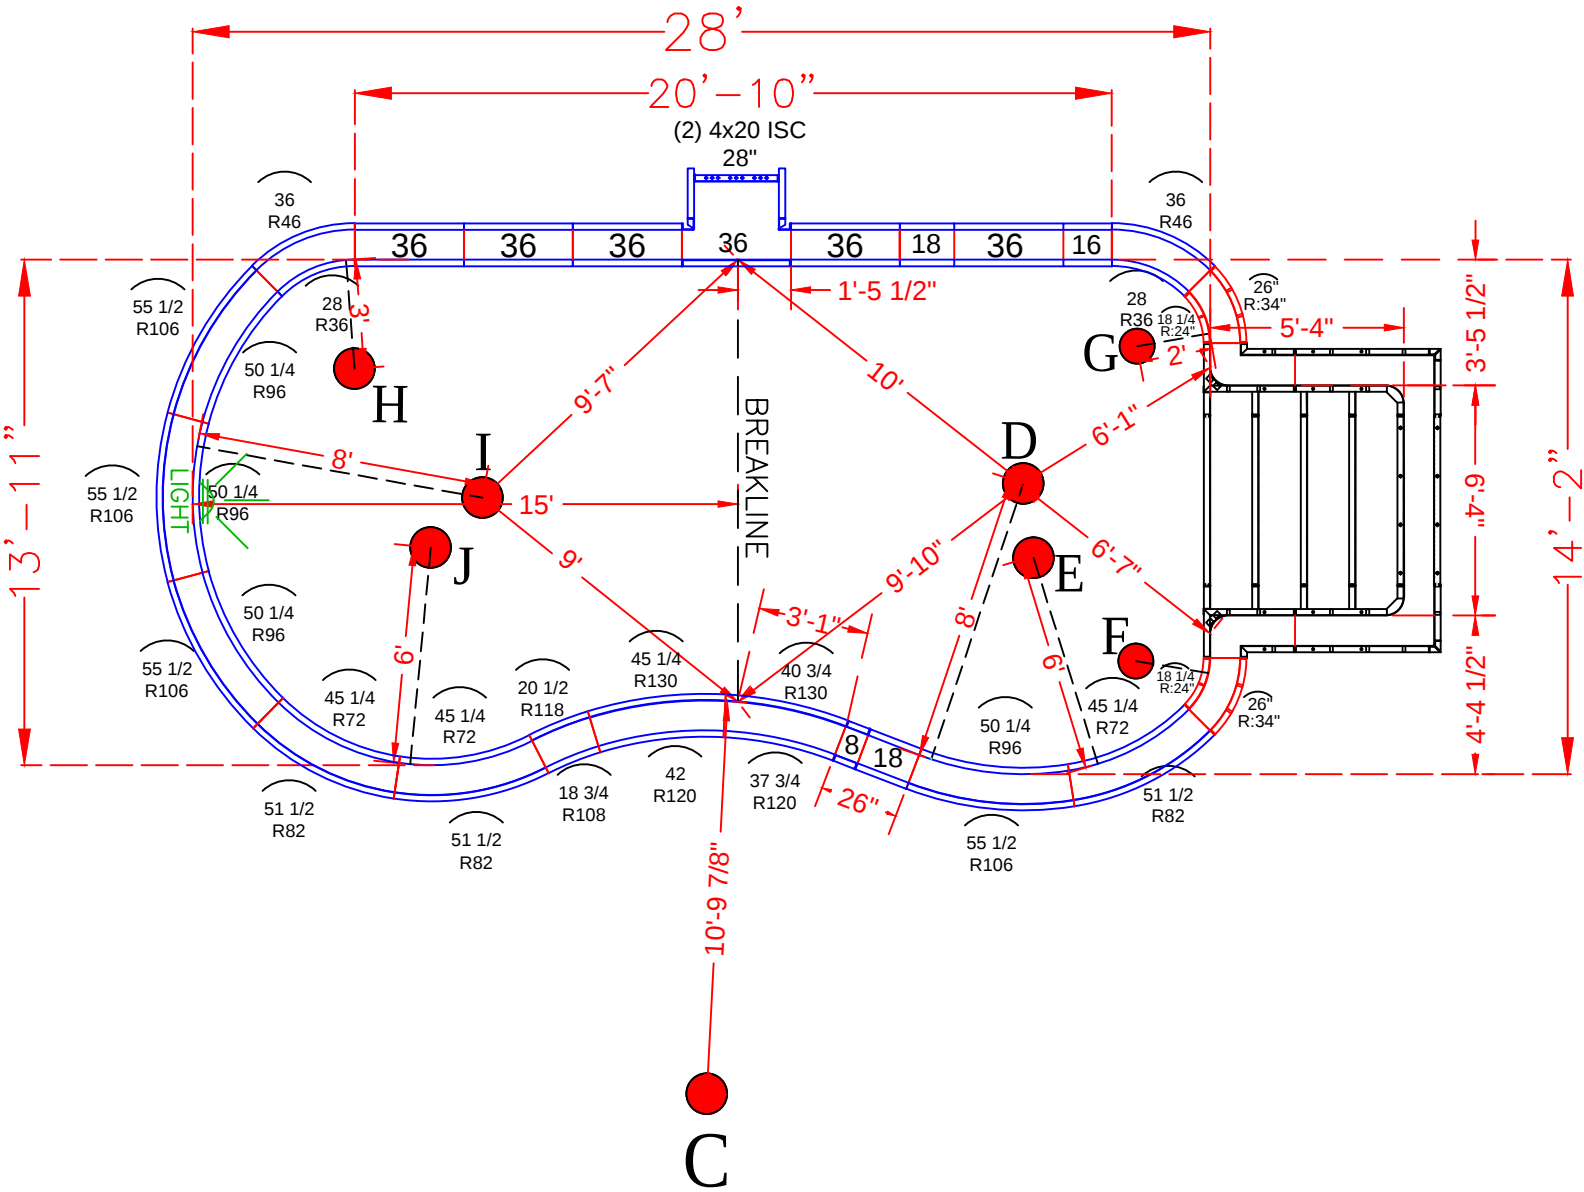

NOTE: SEE CONSTRUCTION PLANS FOR POOL LOCATION

POOL PANEL DESCRIPTIONS

QTY.	DESCRIPTION
1	6'-4" x 5'-4" x 48" Step Assembly w/ 6" Radius
2	4" x 20" x 48" Adj Offset Hinged ISC (Pilaster)
Straight Panels	
2	8" x 48" Straight
2	16" x 48" Straight
4	18" x 48" Straight
1	28" x 48" Straight
11	36" x 48" Straight
Radius Panels	
2	18 1/4" x 48" - 24" Radius 45° Corner
2	26" x 48" - 34" Radius 45° Corner
2	28" x 48" - 36" Radius Panel
2	36" x 48" - 46" Radius Panel
3	45 1/4" x 48" - 72" Radius Panel
3	51 1/2" x 48" - 82" Radius Panel
4	50 1/4" x 48" - 96" Radius Panel
4	55 1/2" x 48" - 106" Radius Panel
1	18 3/4" x 48" - 108" Radius Panel
1	20 1/2" x 48" - 118" Radius Panel
1	37 3/4" x 48" - 120" Radius Panel
1	40 3/4" x 48" - 130" Radius Panel
1	42" x 48" - 120" Radius Panel
1	45 1/4" x 48" - 130" Radius Panel

INSOLERA - 39 Lynwood Road

13'-11" x 14'-2" x 28'-0"-Concrete/Vinyl - Straight Wall Kidney
w/ Exterior Vinyl Covered Entry Step
Pool Perimeter: 86 Ln. Ft.
Pool Area: 388 Sq. Ft.
Approximate Pool Gallons: 11,299 Gallons



Concrete Yards
- Pool Walls & Steps: 16 yards

PANEL LAYOUT


JOB #: 2022-0849
DATE: 7-23-2022
DRAWN BY: SA

REVISIONS



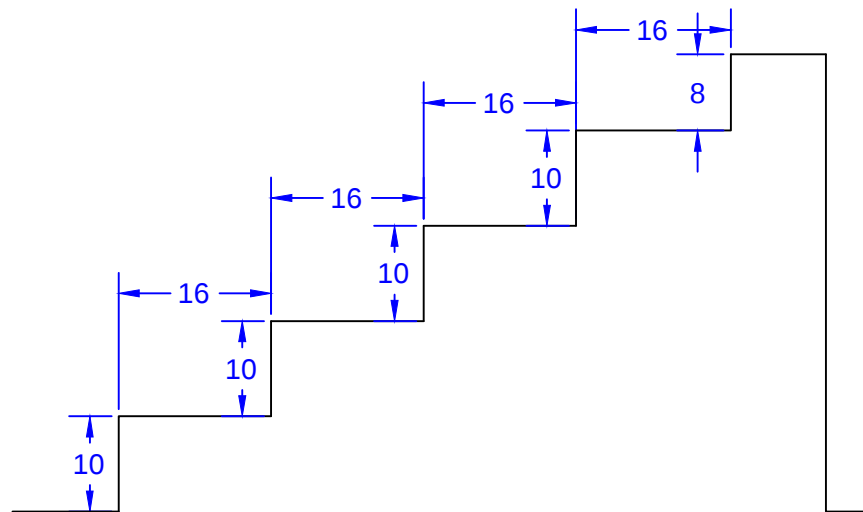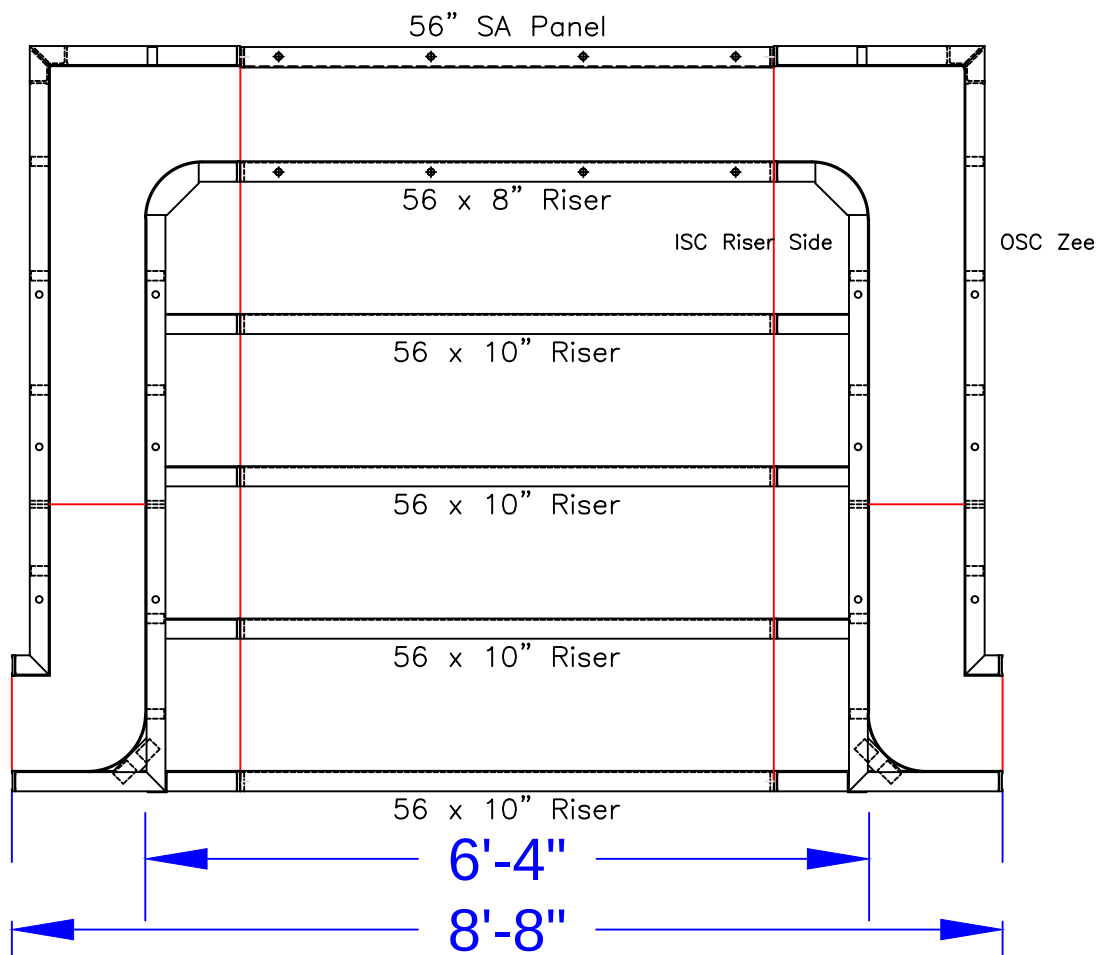

STEP TIES:

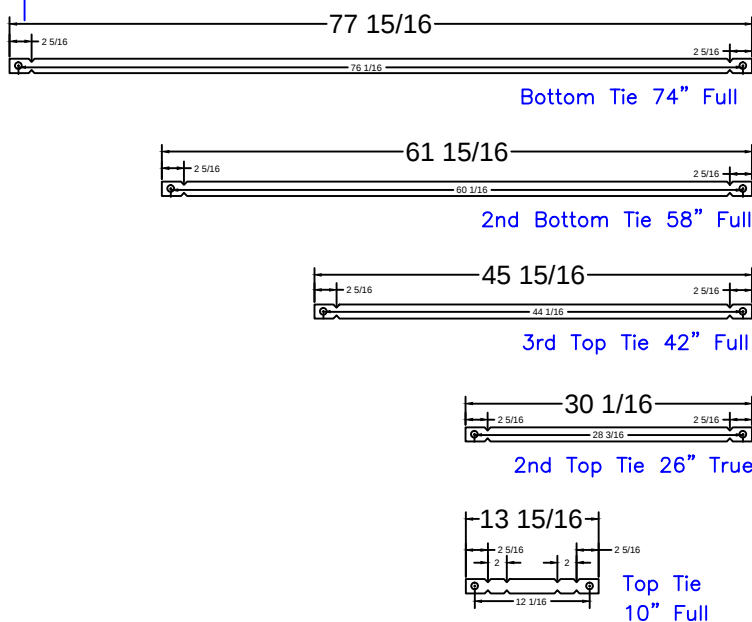

6'-4" Step
Qty(4)

Qty(2)

Qty(2)

Qty(2)

Qty(12)

STEP PANEL DESCRIPTIONS

QTY.	DESCRIPTION
4	56 x 10 Risers
1	56 x 8 Top Riser
1	56 x 48 SA Panel-Back Wall
2	4x64x20 x 48 OSC Zee Panel
2	10x64x14 x 48 ISC Riser Sides

INSOLERA - 39 Lynwood Road

13'-11" x 14'-2" x 28'-0"-Concrete/Vinyl - Straight Wall Kidney
w/ Exterior Vinyl Covered Entry Step
Pool Perimeter: 86 Ln. Ft.
Pool Area: 388 Sq. Ft.
Approximate Pool Gallons: 11,299 Gallons

Concrete Yards
- Pool Walls & Steps: 16 yards

STEP DETAIL			
JOB #: 2022-0849			
DATE: 7-23-2022			
SCALE: 1' = 1/2 "			
DRAWN BY: SA			

SEASONAL WORLD
WE BUILD BACKYARDS!