


NODE POINT
MEASUREMENTS

C-D=	8'-4"	G-H=	4'-7"
C-E=	10'-9"	G-I=	18'-3"
C-F=	18'-10"	G-J=	34'-7"
C-G=	22'-0"	G-K=	32'-4"
C-H=	24'-2"	G-L=	20'-11"
C-I=	16'-10"	G-M=	10'-10"
C-J=	12'-10"	G-N=	11'-2"
C-K=	20'-1"		
C-L=	30'-6"	H-I=	16'-10"
C-M=	19'-2"	H-J=	37'-0"
C-N=	27'-6"	H-K=	36'-5"
		H-L=	25'-3"
D-E=	12'-11"	H-M=	8'-10"
D-F=	23'-0"	H-N=	6'-7"
D-G=	27'-5"		
D-H=	30'-5"	I-J=	27'-11"
D-I=	25'-1"	I-K=	36'-0"
D-J=	8'-10"	I-L=	36'-8"
D-K=	12'-10"	I-M=	8'-0"
D-L=	30'-1"	I-N=	15'-9"
D-M=	26'-9"	J-K=	18'-10"
D-N=	34'-8"	J-L=	38'-11"
		J-M=	31'-8"
E-F=	10'-2"	J-N=	40'-3"
E-G=	15'-1"		
E-H=	18'-10"	K-L=	25'-9"
E-I=	20'-3"	K-M=	35'-6"
E-J=	21'-2"	K-N=	42'-0"
E-K=	17'-10"	L-M=	30'-10"
E-L=	19'-10"	L-N=	31'-9"
E-M=	18'-0"	M-N=	8'-10"
E-N=	24'-2"		
F-G=	5'-8"		
F-H=	10'-2"		
F-I=	19'-10"		
F-J=	30'-10"		
F-K=	26'-10"		
F-L=	17'-1"		
F-M=	13'-10"		
F-N=	16'-7"		

RADI MEASUREMENTS

C=	8'-0"	r
D=	4'-0"	r
E=	9'-0"	r
F=	11'-0"	r
G=	10'-0"	r
H=	6'-0"	r
I=	8'-10"	r
J=	4'-10"	r
K=	8'-10"	r
L=	10'-10"	r
M=	2'-10"	r
N=	3'-10"	r

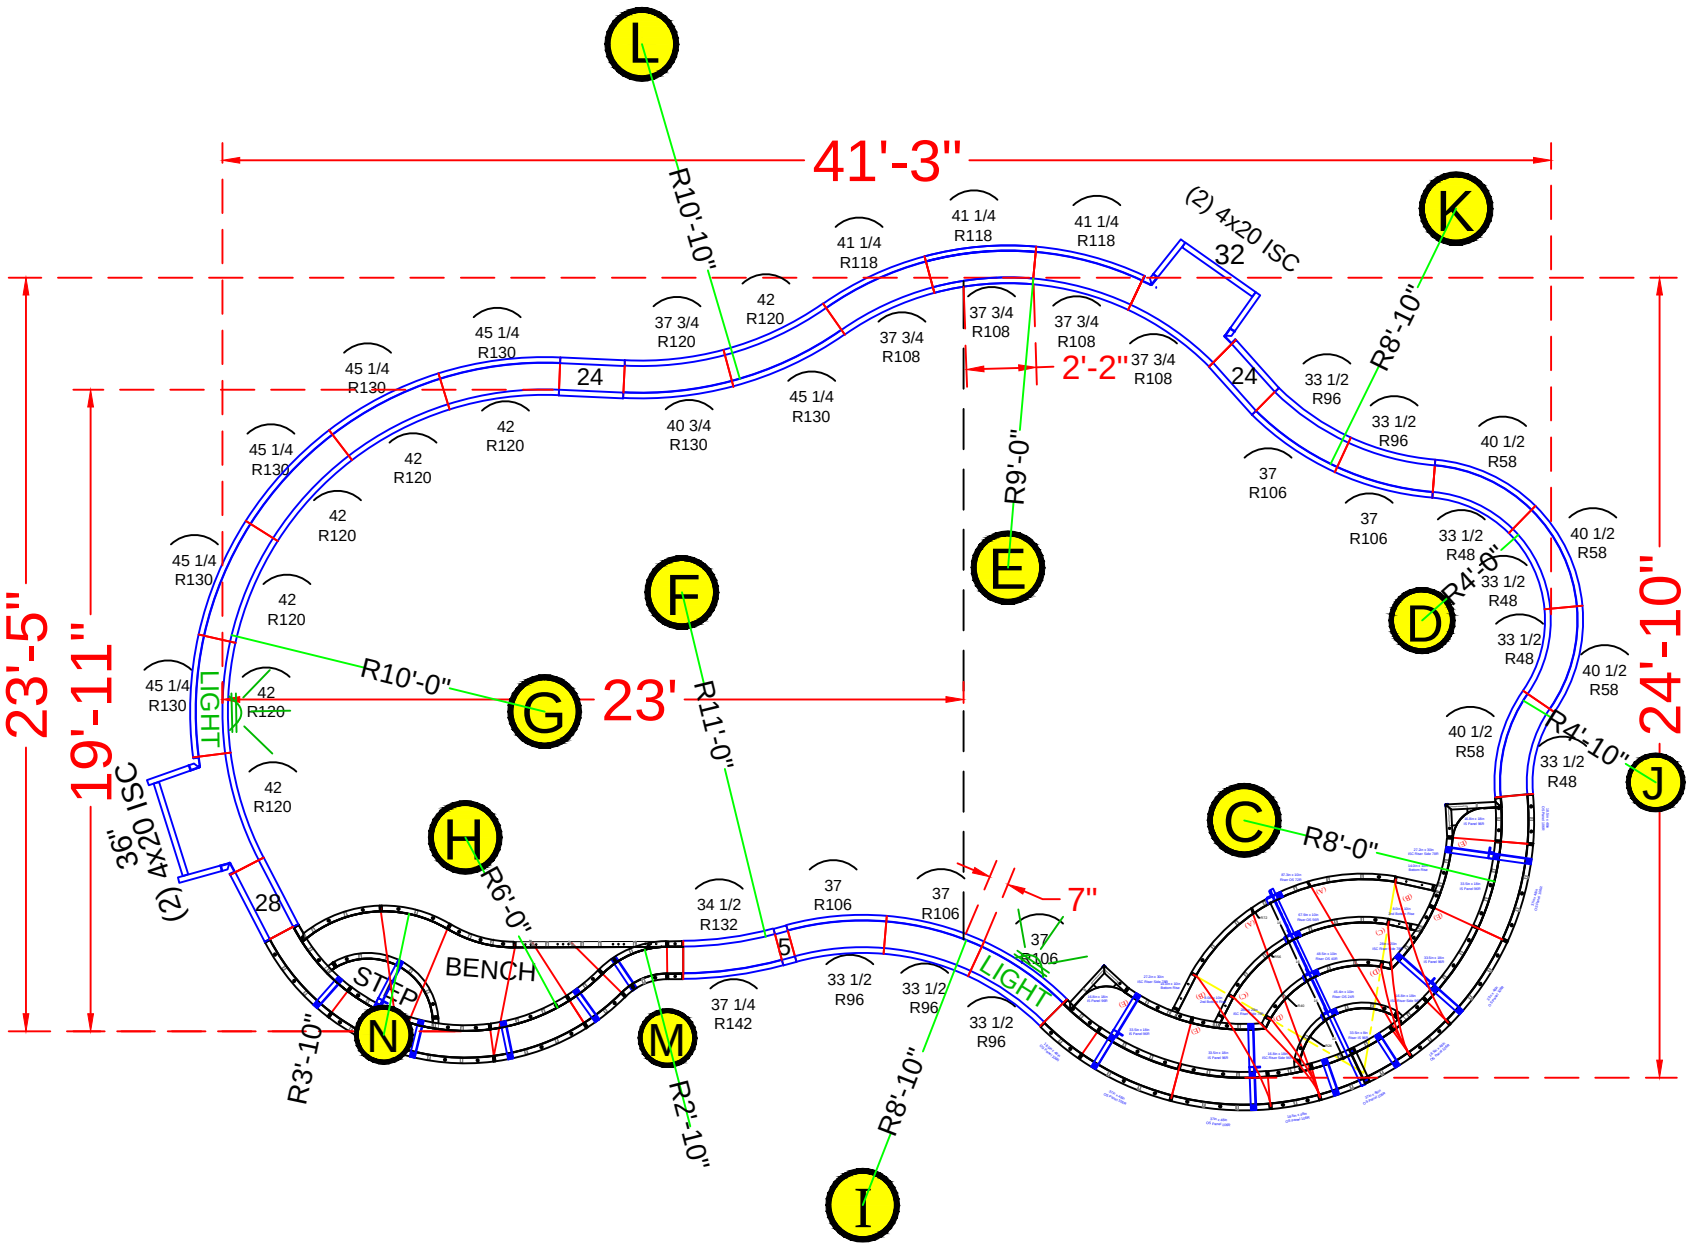

NOTE: SEE CONSTUCTION PLANS FOR A-B POINTS AND POOL LOCATION

POOL PANEL DESCRIPTIONS

QTY.	DESCRIPTION
1	8' Radius Step & Bench Assembly (Red Paint)
1	Freeform Bench Assembly w/Step (Dark Green Paint)
	HINGES
4	4" x 20" x 48" Adj Offset Hinged ISC (Pilaster)
	STRAIGHT PANELS
2	5" x 48" Straight
4	24" x 48" Straight
2	28" x 48" Straight
1	32" x 48" Straight
1	36" x 48" Straight
	RADIUS PANELS
4	33 1/2" x 48" - 48" Radius Panel
4	40 1/2" x 48" - 58" Radius Panel
5	33 1/2" x 48" - 96" IS Radius Panel
5	37" x 48" - 106" OS Radius Panel
4	37 3/4" x 48" - 108" Radius IS Panel
3	41 1/4" x 48" - 118" Radius OS Panel
1	37 3/4" x 48" - 120" Radius Panel
1	40 3/4" x 48" - 130" Radius Panel
7	42" x 48" - 120" Radius Panel
6	45 1/4" x 48" - 130" Radius Panel
1	34 1/2" x 48" - 132" Radius Panel
1	37 1/4" x 48" - 142" Radius Panel

JEROME - 222 Helfreds Landing

23'-5" x 24'-10" x 41'-3"- Concrete / Vinyl - Freeform
w/ Vinyl Covered Entry Step & Bench Combo &
Deep End Freeform Bench & Step Out
Pool Perimeter: 111 Ln. Ft.
Pool Area: 735 Sq.Ft.
Approximate Pool Gallons: 24,700 Gallons

Concrete Yards

- Pool Walls & Steps: 22 Yards


PANEL LAYOUT

JOB #: 555742
DATE: 11-6-2022
DRAWN BY: SA


REVISIONS




SEASONAL WORLD
WE BUILD BACKYARDS!

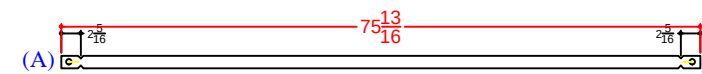


Qty (2) - 71 3/4" Wall Tie - Bottom Rise
1/4" BB

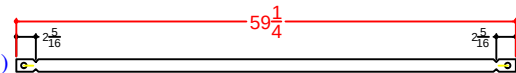


Qty (2) - 55 3/16" Wall Tie - Bottom Rise
1/4" BB

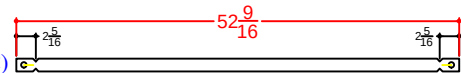


Qty (2) - 48 1/2" Wall Tie - 2nd Bottom Rise
1/4" BB

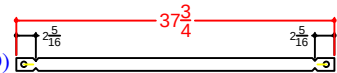



Qty (2) - 33 11/16" Wall Tie - Middle Rise
1/4" BB

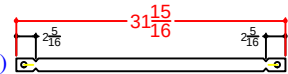

Qty (8) - 27 7/8" Wall Tie - Middle Rise
1/4" BB

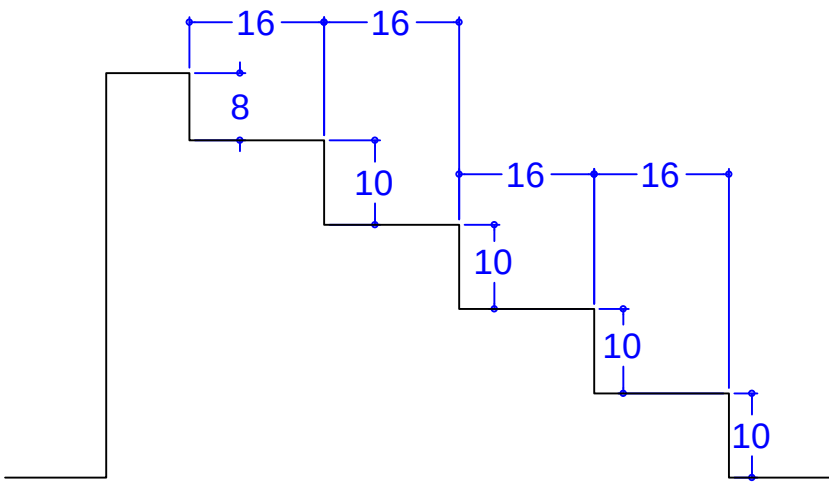

5'-3 3/16"

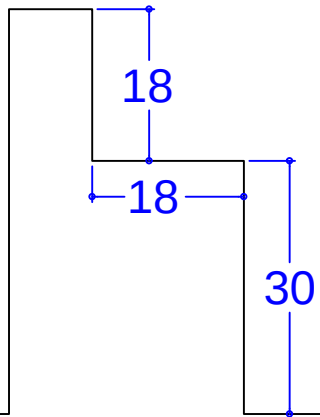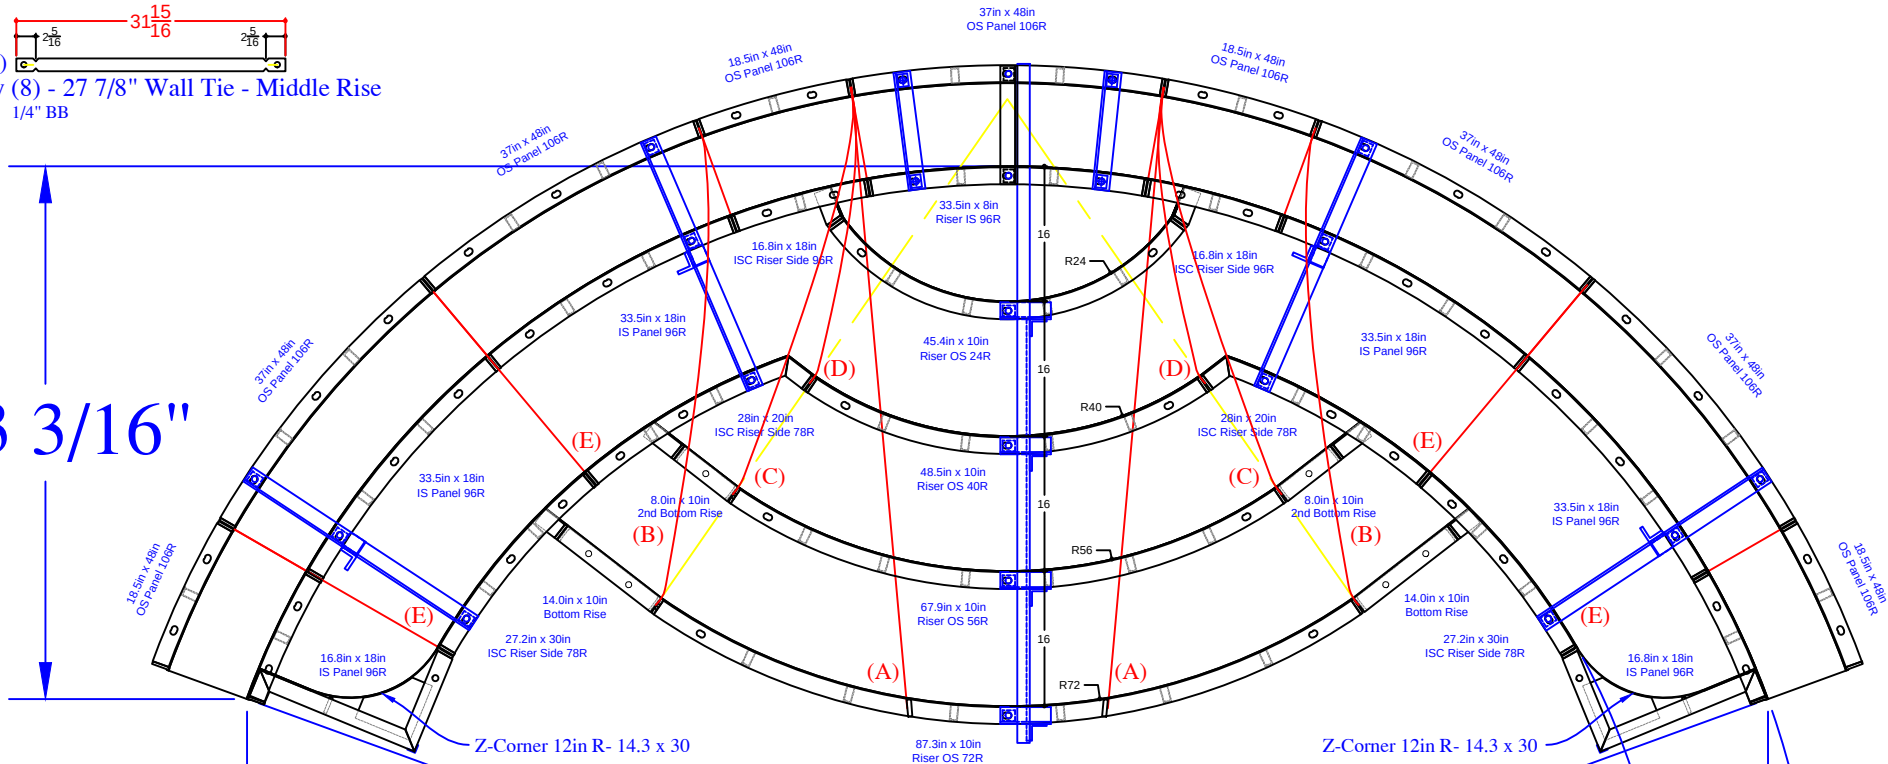

15'-0 13/32"

140.0°

R6'-6"

R8'

JEROME - 222 Helfreds Landing

23'-5" x 24'-10" x 41'-3"- Concrete / Vinyl - Freeform
w/ Vinyl Covered Entry Step & Bench Combo &
Deep End Freeform Bench & Step Out
Pool Perimeter: 111 Ln. Ft.
Pool Area: 735 Sq.Ft.
Approximate Pool Gallons: 24,700 Gallons

Concrete Yards
- Pool Walls & Steps: 22 Yards





QTY	DESCRIPTION
4	18.5in x 48in OS Panel 106R
5	37in x 48in OS Panel 106R
2	16.8in x 18in IS Panel 96R
4	33.5in x 18in IS Panel 96R
1	33.5in x 8in Riser IS 96R - Top
2	16.8in x 18in ISC Riser Side IS 96R
2	28in x 20in ISC Riser Side IS 78R
2	27.2in x 30in ISC Riser Side IS 78R
2	14.3in x 30in Z Corner 12in R
2	8in x 10in Riser
2	14in x 10in Riser
1	45.4in x 10in Riser OS 24R- 2nd Top Rise
1	48.5in x 10in Riser OS 40R- Middle Rise
1	67.9in x 10in Riser OS 56R- 2nd Bottom
1	87.3in x 10in Riser OS 72R- Bottom Rise
2	Parapet Brackets - 10in Wall
4	Parapet Brackets - 18in Bench
1	Parapet Brackets - 64in Step
2	##### Wall Tie "A"- Bottom Rise
2	##### Wall Tie "B"- Bottom Rise
2	##### Wall Tie "C"- 2nd Bottom Rise
2	##### Wall Tie "D"- Middle Rise
8	##### Wall Tie "E"- Bench

REVISION/NOTES

SEASONAL WORLD

DWG BY: SA
DATE: 12.4.22

STEP&BENCH-DETAIL

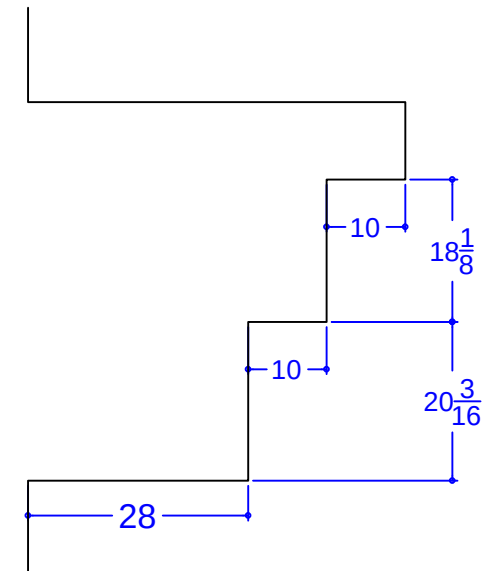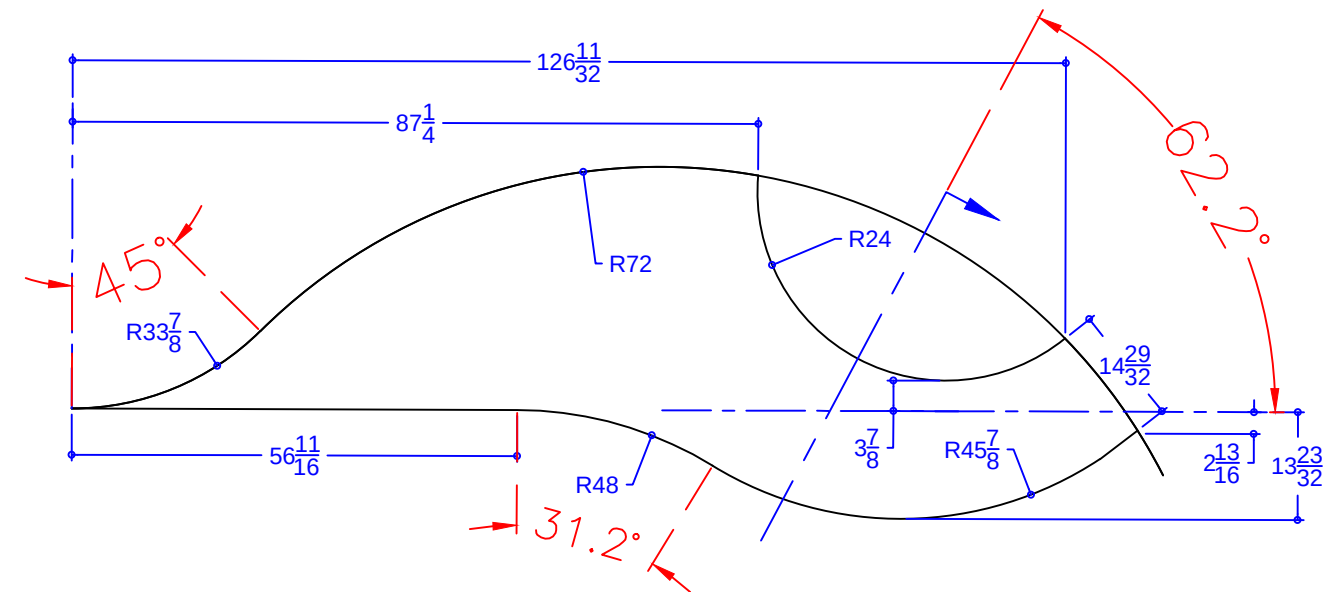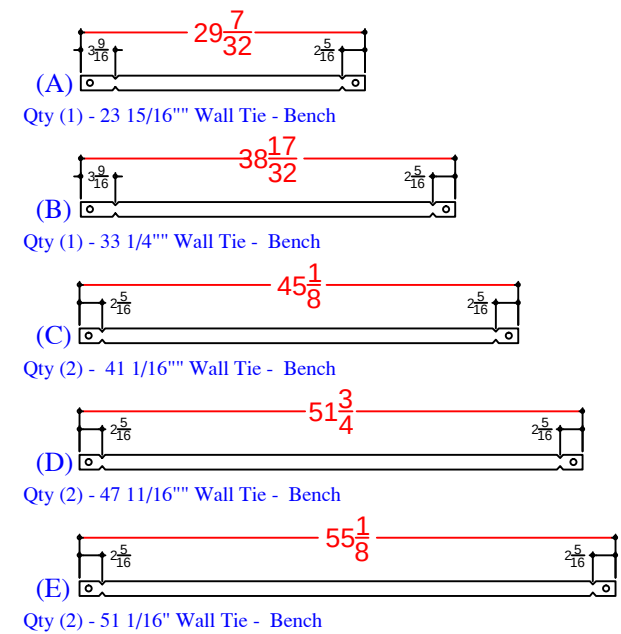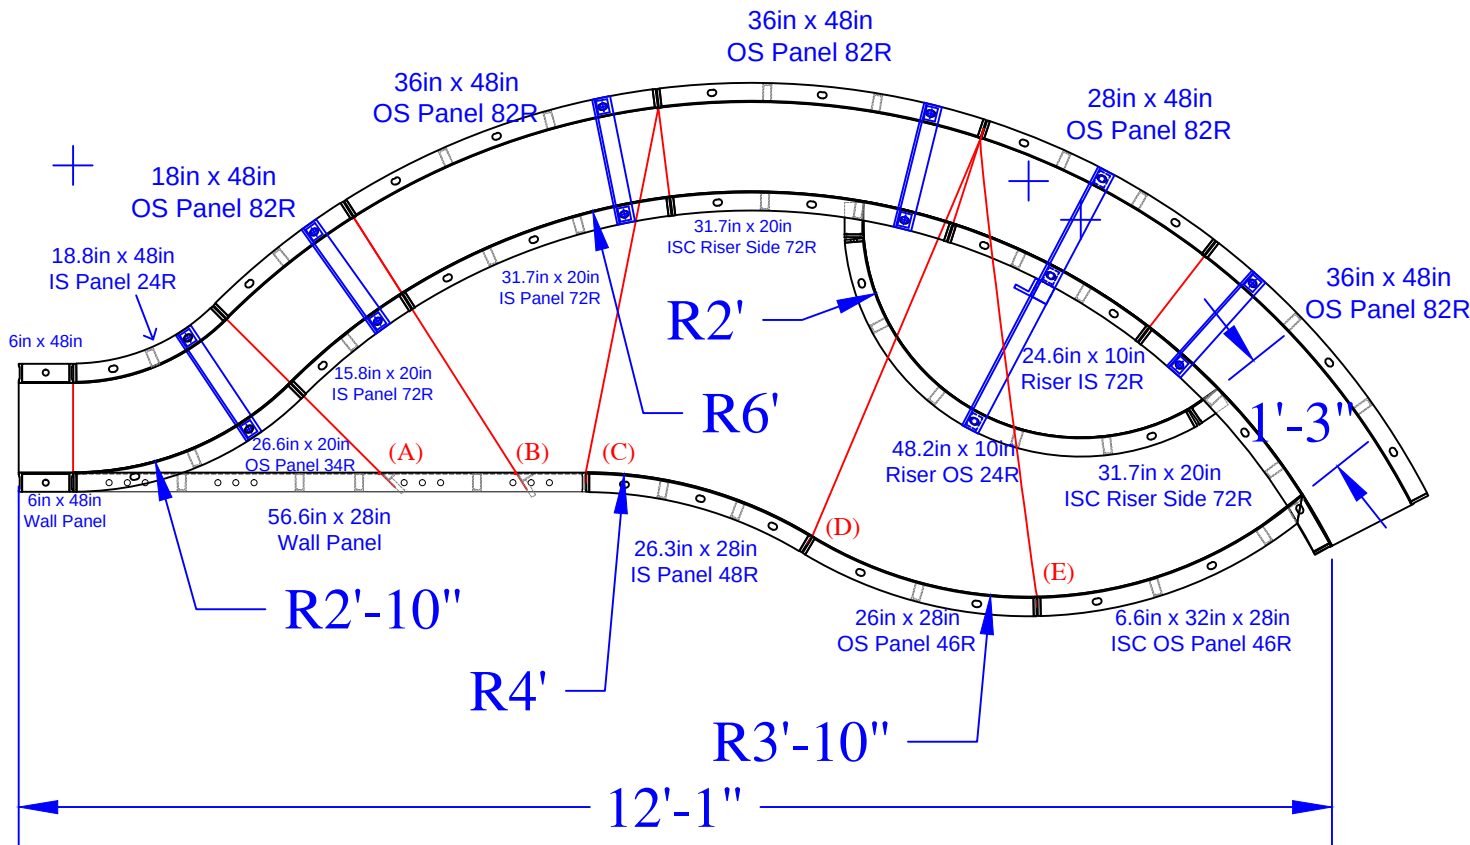

QTY	DESCRIPTION
2	6" x 48" Straight Panel
1	18in x 48in OS Panel 82R
1	28in x 48in OS Panel 82R
3	36in x 48in OS Panel 82R
1	18.8in x 48in IS Panel 24R
1	56.6in x 28in Wall Panel
1	26.3in x 28in IS Panel 48R
1	26in x 28in OS Panel 46R
1	15.8in x 20in IS Panel 72R
1	31.7in x 20in IS Panel 72R
1	26.6in x 20in OS Panel 34R
1	6.6 x 32in x 28in ISC OS Panel 46R
1	24.6in x 10in Riser IS 72R - Top
2	31.7in x 20in 4in ISC Riser Side 72R
1	48.2in x 10in Riser OS 24R - Bottom
5	Parapet Brackets for 10in Wall
1	Parapet Brackets for 18in Step
1	23 15/16" Wall Tie "A"- Bench
1	33 1/4" Wall Tie "B"- Bench
2	41 1/16" Wall Tie "C"- Bench
2	47 11/16" Wall Tie "D"- Bench
2	51 1/16" Wall Tie "E"- Bench

JEROME - 222 Helfreds Landing

23'-5" x 24'-10" x 41'-3"- Concrete / Vinyl - Freeform
w/ Vinyl Covered Entry Step & Bench Combo &
Deep End Freeform Bench & Step Out
Pool Perimeter: 111 Ln. Ft.
Pool Area: 735 Sq.Ft.
Approximate Pool Gallons: 24,700 Gallons

Concrete Yards
- Pool Walls & Steps: 22 Yards

SWIM-OUT DETAIL

JOB #: 555742
DATE: 12-3-2022
DRAWN BY: SA

