


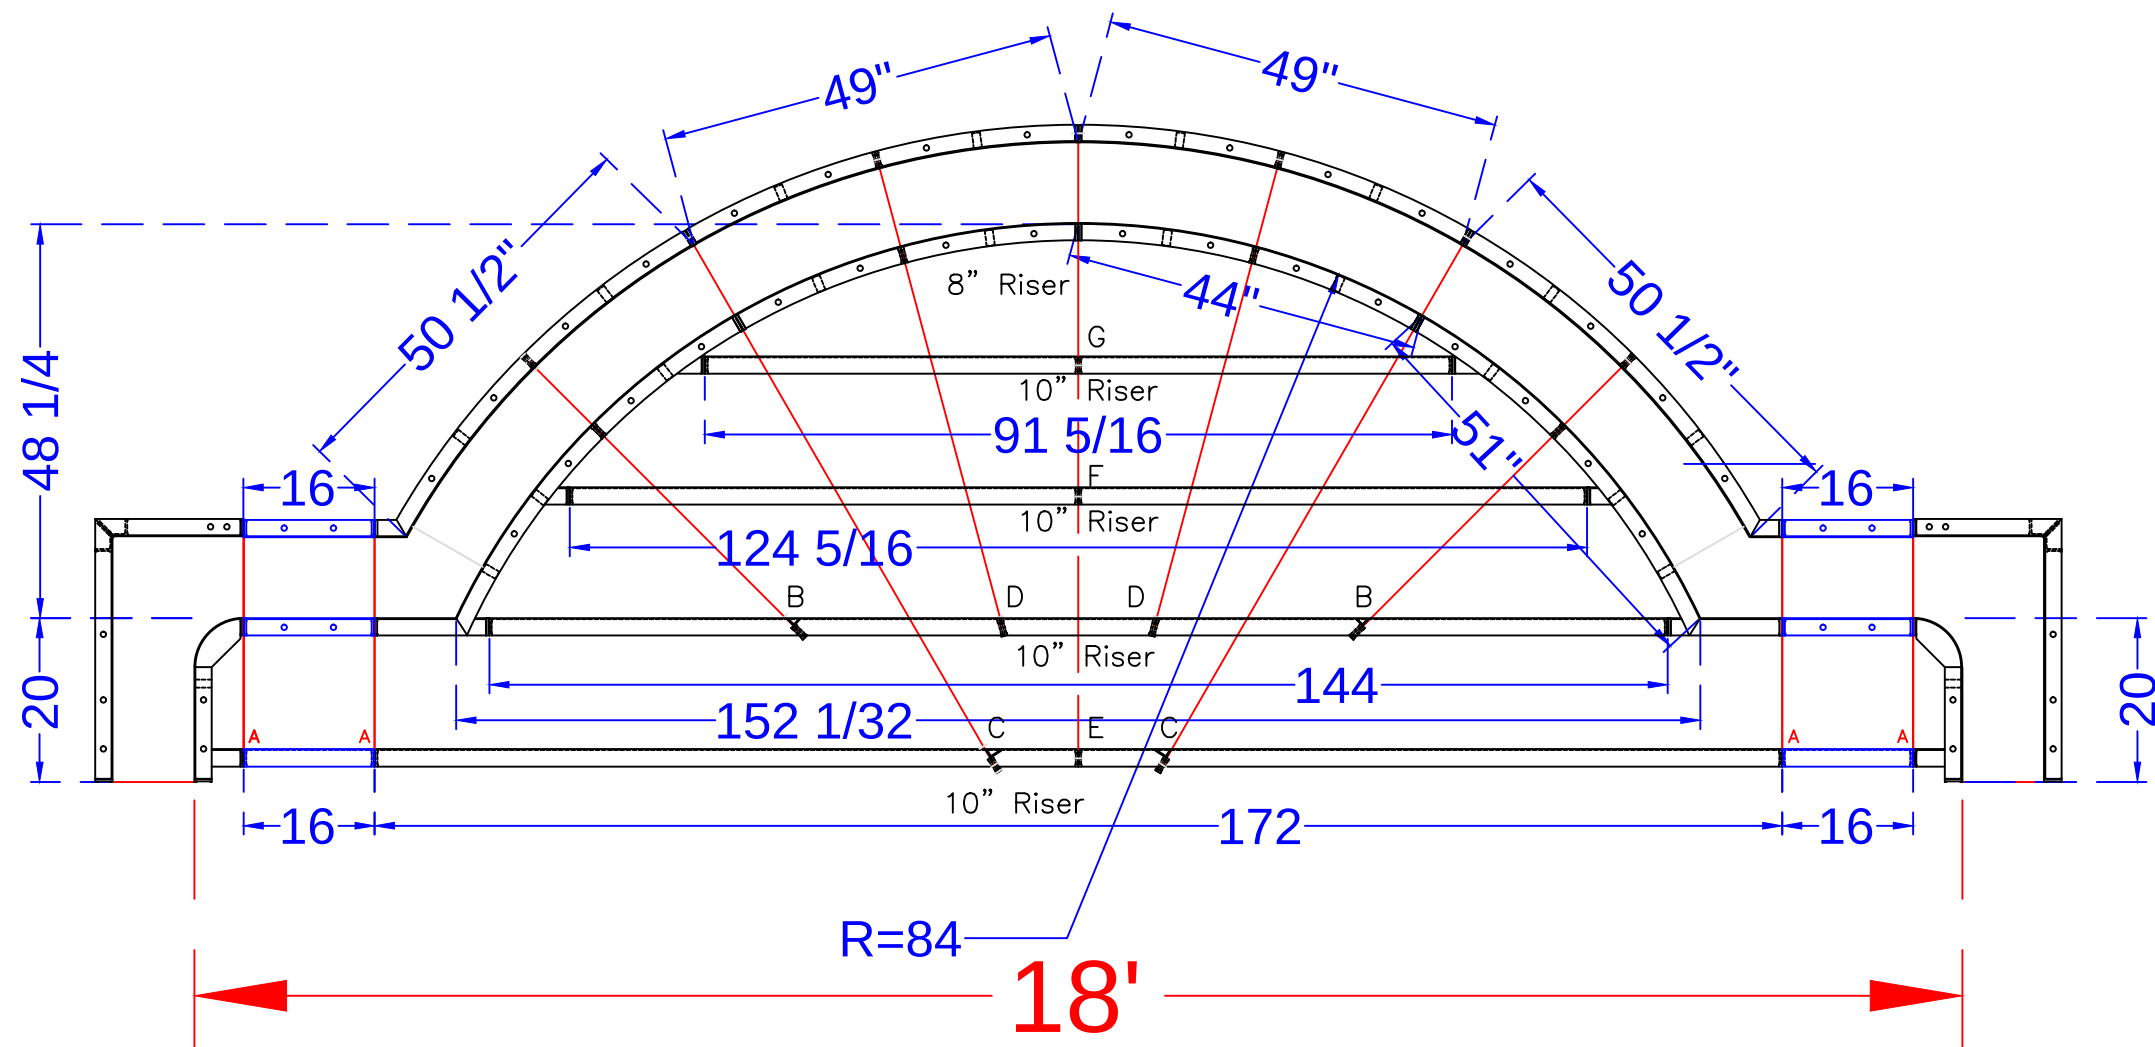

STEP PANEL DESCRIPTIONS

7' RADIUS ROMAN END STEP WITH 8" AND 10" RISERS	
QTY.	DESCRIPTION
2	6x20 x 48 ISC Riser Side
2	16x30 x 48 OSC Form
2	51 x 4 x 38 - 84" Radius ISC Zee Riser Side
2	50 1/2 x 4 x 48 - 94" Radius OS Panel
2	44 x 8 - 84" Radius IS Panel Top Riser
2	49 x 48 - 94" Radius OS Panel
3	Risers - Top Center (1)91 5/16, (2)62 5/32
3	Risers - Bottom Center (1)144, (2)86
2	Risers - Bottom Outer Edge
2	16 x 48 SA Panel
2	16 x 38 SA Panel
2	16 x 10 SA Panel

Qty (4) Bottom Sides 26" Full Tie

29 5/16 (A)

Qty (2) 2nd Bottom Sides 43 5/16" Tie

48 11/16 (B)

Qty (2) Bottom Middle 71 1/16" Tie

76 9/32 (C)

Qty (2) 2nd Bottom Middle 56 7/8" Tie

61 3/32 (D)

Qty (2) Bottom Center 74 1/8" Tie

78 1/4 (E)

Qty (1) 2nd Top Center 42 1/8" Tie

46 1/4 (F)

Qty (1) Top Center 26 1/8" Tie

30 1/4 (G)

JOHNSON - 443 Ellisdale Road

18' x 40' - 10" Concrete Wall - Roman
w/ Vinyl Covered Steps, Side Sun Deck &
Deep End Bench w / Step Out
Pool Perimeter = 119 Ln. Ft.
Pool Area = 807 Sq.Ft.
Approximate Pool Gallons: 22,450 Gallons

Concrete Yards


- Pool Walls & Steps: 22 yards

STEP DETAIL


JOB #: 555563
DATE: 9-4-2021
SCALE: 1' = 1/2 "
DRAWN BY: SA



SEASONAL WORLD
WE BUILD BACKYARDS!

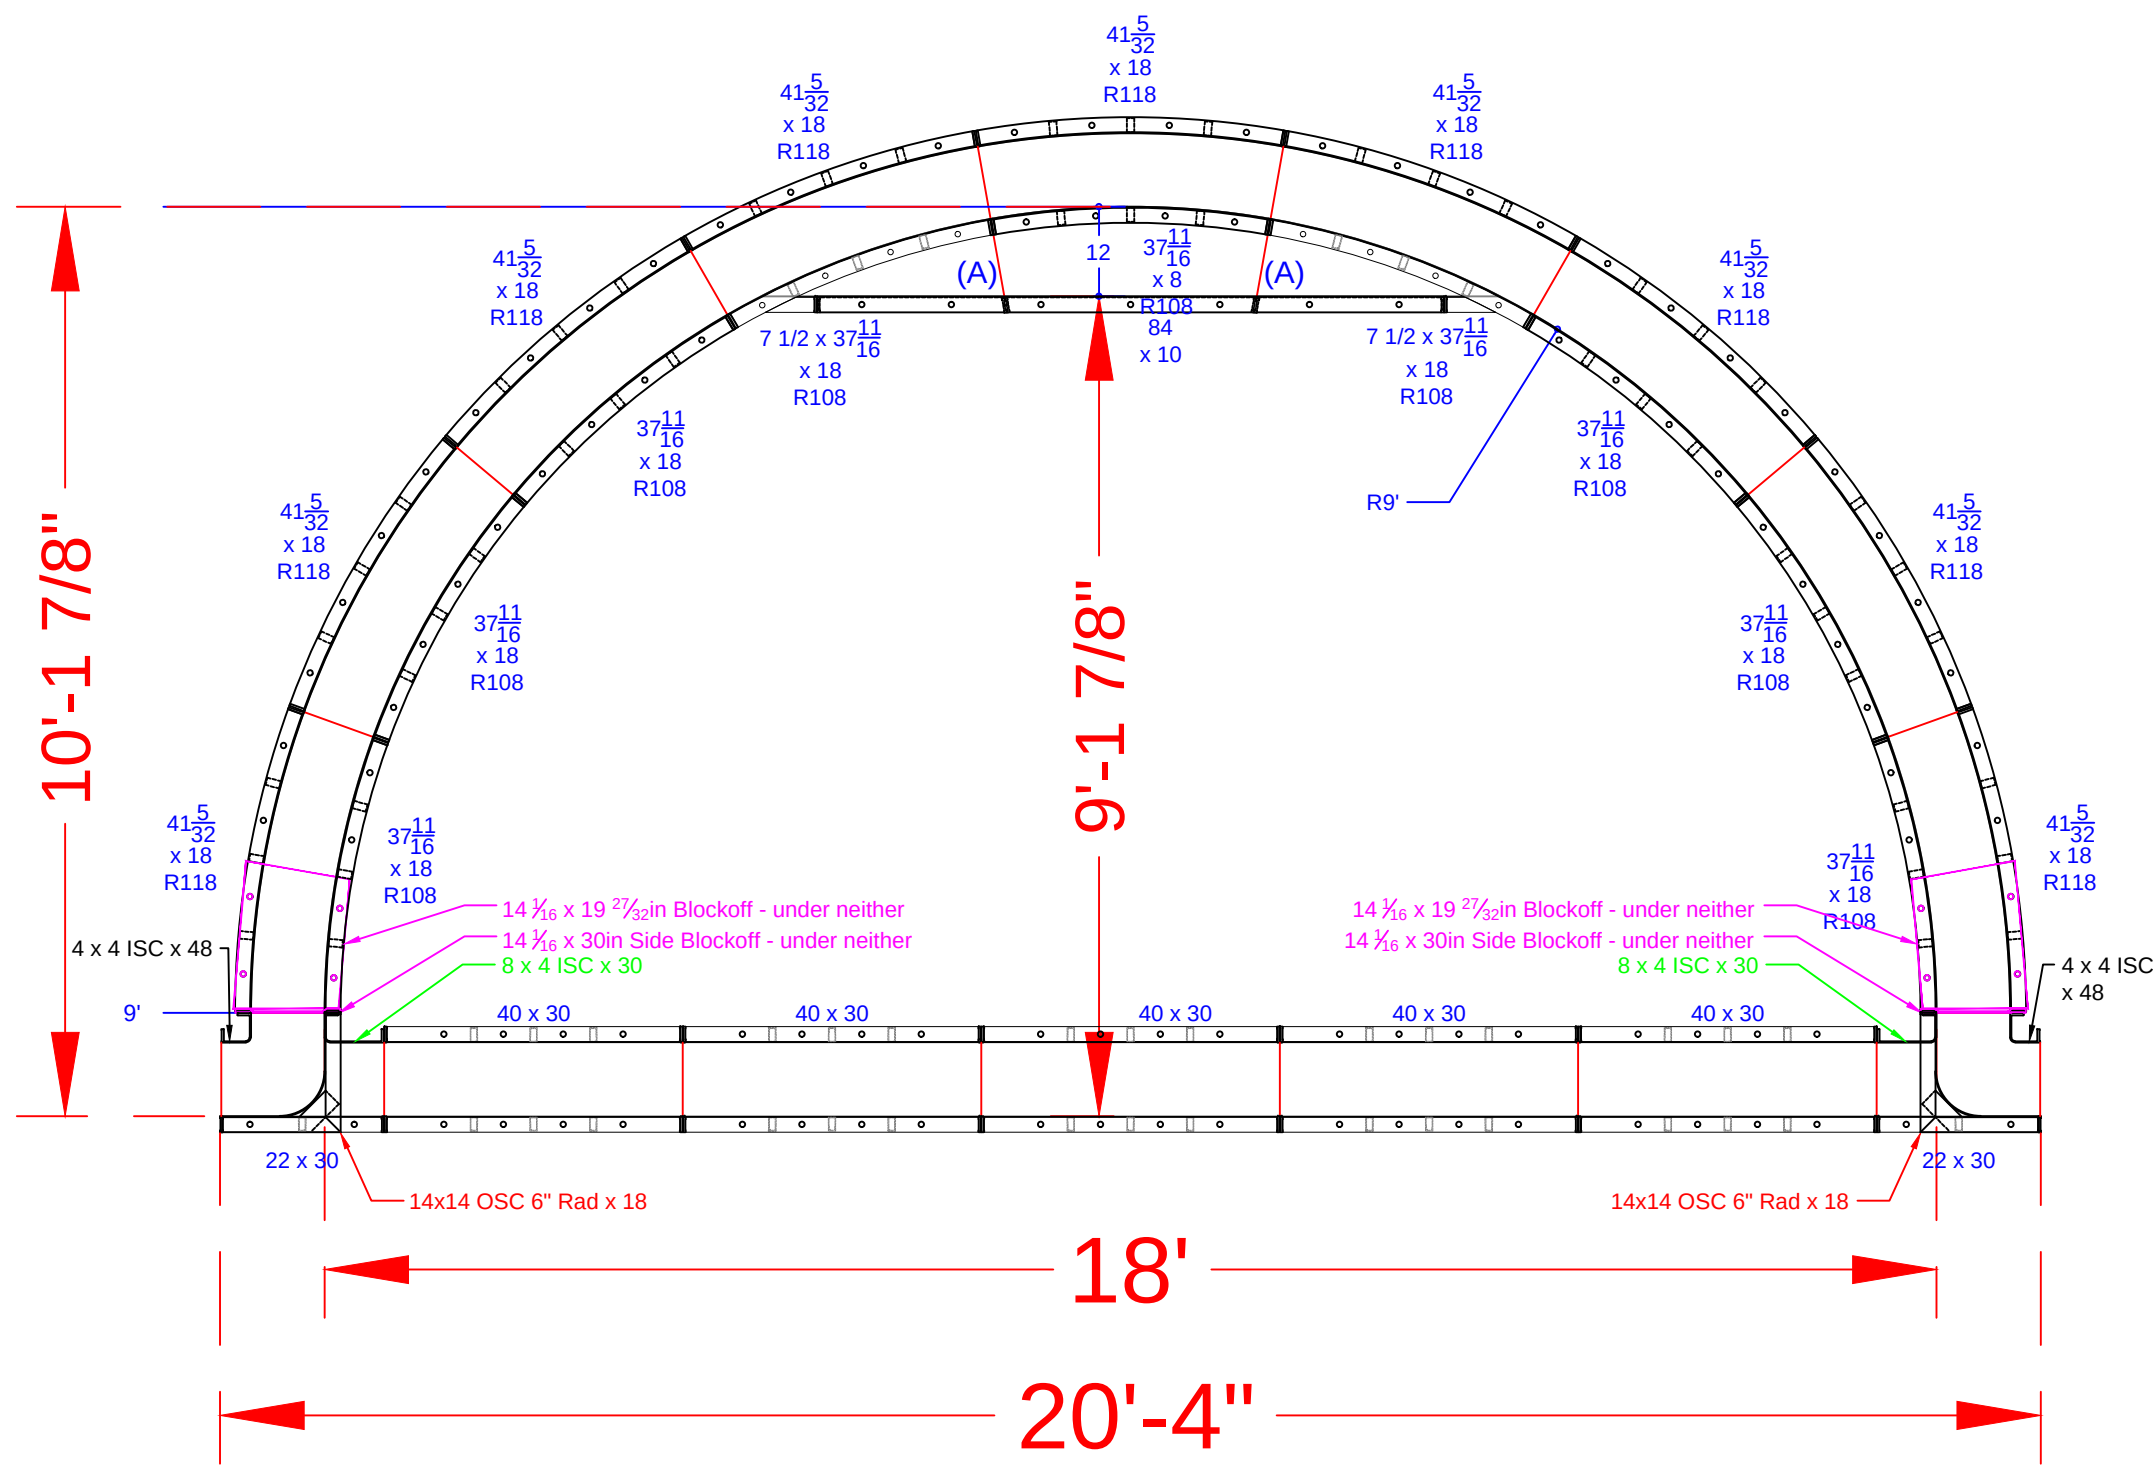

QTY.	DESCRIPTION
1	37 11/16 x 8 108R IS Panel - Top Riser
2	7 15/32 x 37 11/16 ISC Riser Side x 18 108R IS Panel
6	37 11/16 x 18 108R IS Panel
9	41 5/32 x 18 118R OS Panel
2	8 x 4 ISC x 30
2	4 x 4 ISC x 48
2	14 x14 OSC 6" Rad. x 18
1	84 x 10 Riser - 2nd Top
10	40 x 30 Wall Panel SA
2	22 x 30 Wall Panel SA
2	14 1/16 x 19 27/32 Blockoff
2	14 1/16 x 30 Blockoff

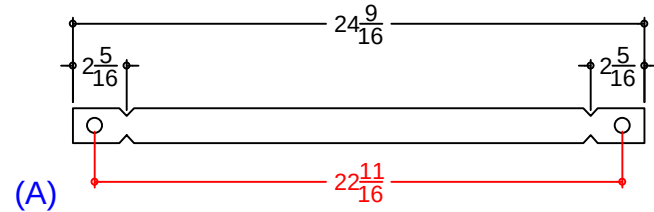

Qty(2) 20 1/2" Wall Tie - 2 Top Riser
 Overall Length Set
 24 9/16" 8.28 (3)

JOHNSON - 443 Ellisdale Road




18' x 40' - 10" Concrete Wall - Roman
 w/ Vinyl Covered Steps, Side Sun Deck &
 Deep End Bench w / Step Out
 Pool Perimeter = 119 Ln. Ft.
 Pool Area = 807 Sq.Ft.
 Approximate Pool Gallons: 22,450 Gallons

Concrete Yards
 - Pool Walls & Steps: 22 yards

SUN DECK DETAIL			
JOB #: 555563			
DATE: 9-4-2021			
SCALE: 1' = 1/2 "			
DRAWN BY: SA			



SEASONAL WORLD
 WE BUILD BACKYARDS!

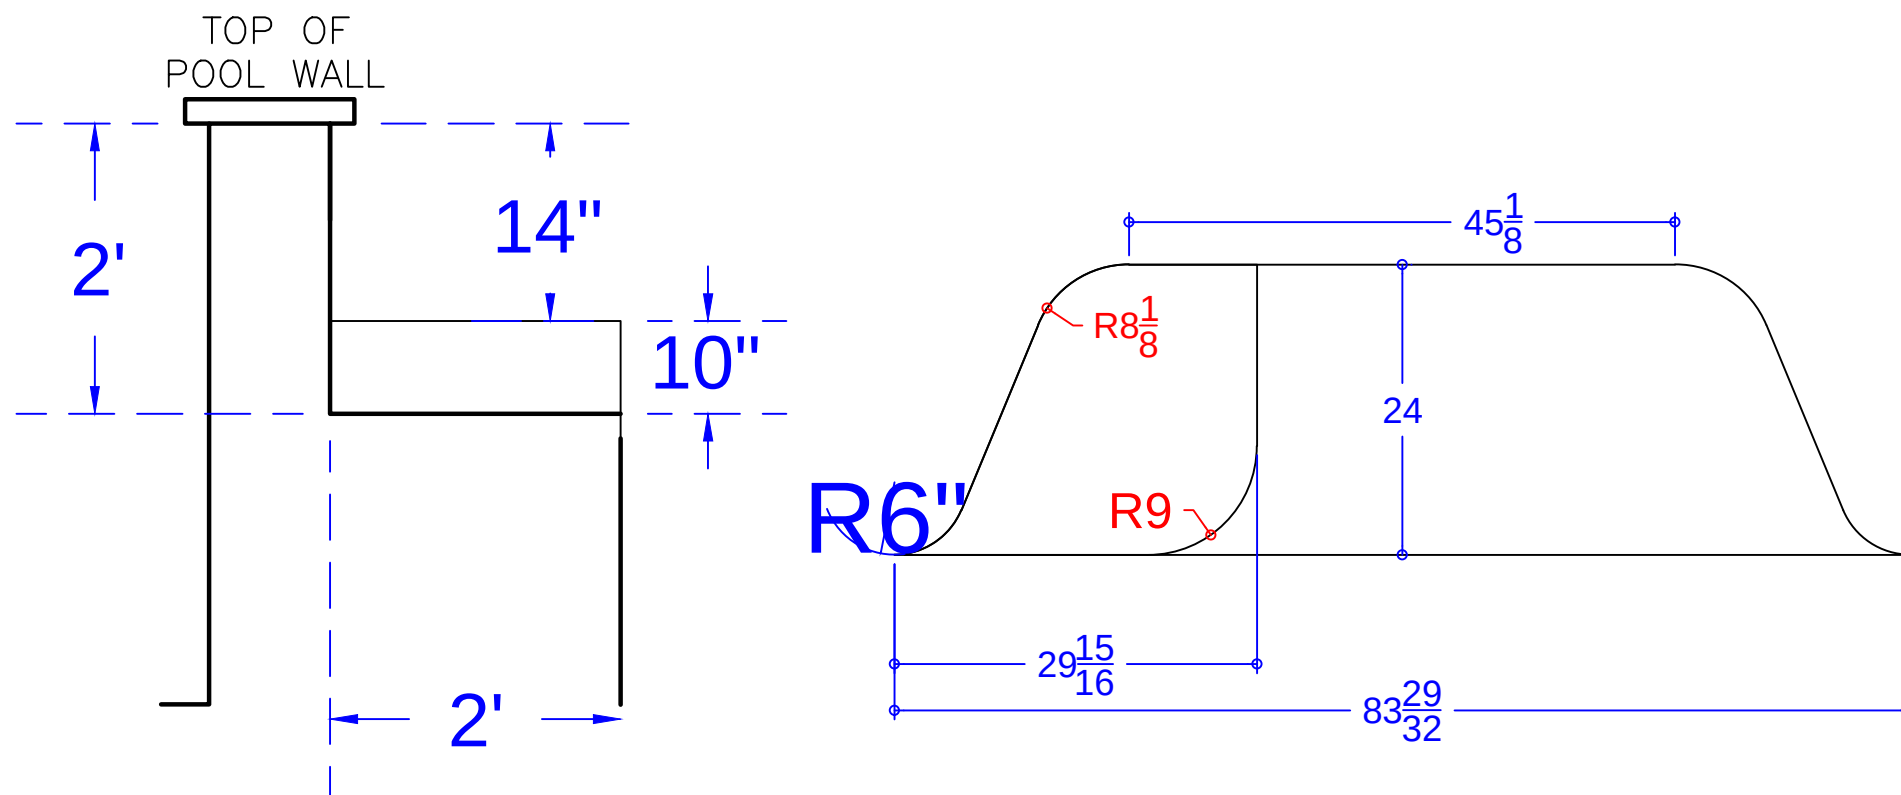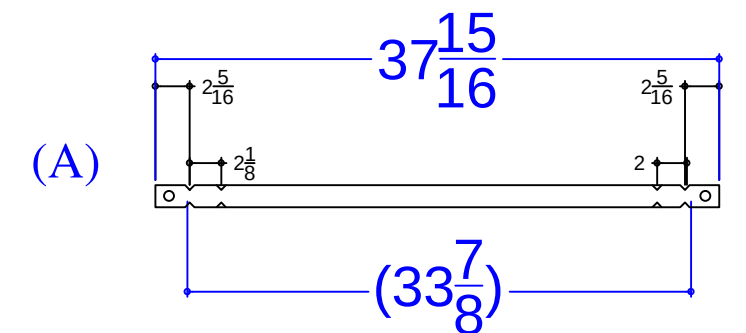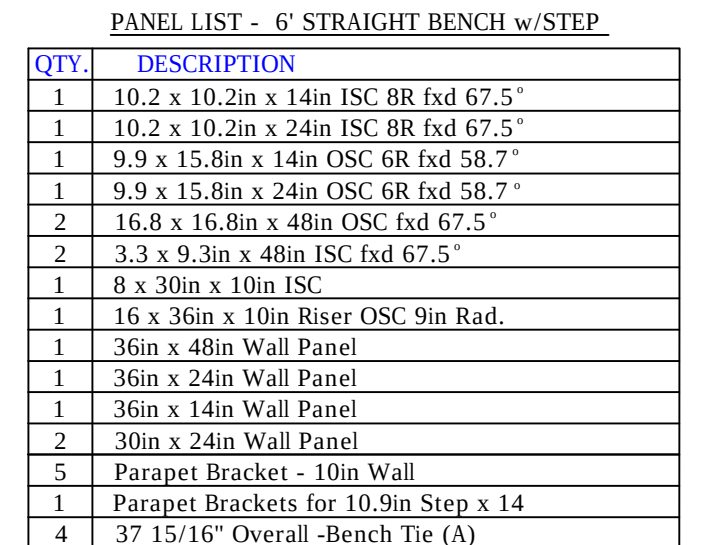

JOHNSON - 443 Ellisdale Road

18' x 40' - 10" Concrete Wall - Roman
w/ Vinyl Covered Steps, Side Sun Deck &
Deep End Bench w / Step Out
Pool Perimeter = 119 Ln. Ft.
Pool Area = 807 Sq.Ft.
Approximate Pool Gallons: 22,450 Gallons

Concrete Yards

- Pool Walls & Steps: 22 yards

BENCH DETAIL			
JOB #: 555563			
DATE: 9-4-2021			
SCALE: 1' = 1/2 "			
DRAWN BY: SA			



SEASONAL WORLD
WE BUILD BACKYARDS!