

NODE POINT
MEASUREMENTS

C-D= 4'-0"
C-E= 7'-9"
C-F= 16'-2"
C-G= 20'-11"
C-H= 10'-0"

D-E= 10'-11"
D-F= 19'-3"
D-G= 24'-1"
D-H= 8'-10"


E-F= 8'-5"
E-G= 13'-2"
E-H= 10'-6"

F-G= 4'-10"
F-H= 16'-7"

G-H= 21'-1"

RADII
MEASUREMENTS

C= 8'-0" r
D= 4'-0" r
E= 6'-0" r
F= 2'-0" r
G= 2'-10" r
H= 4'-10" r

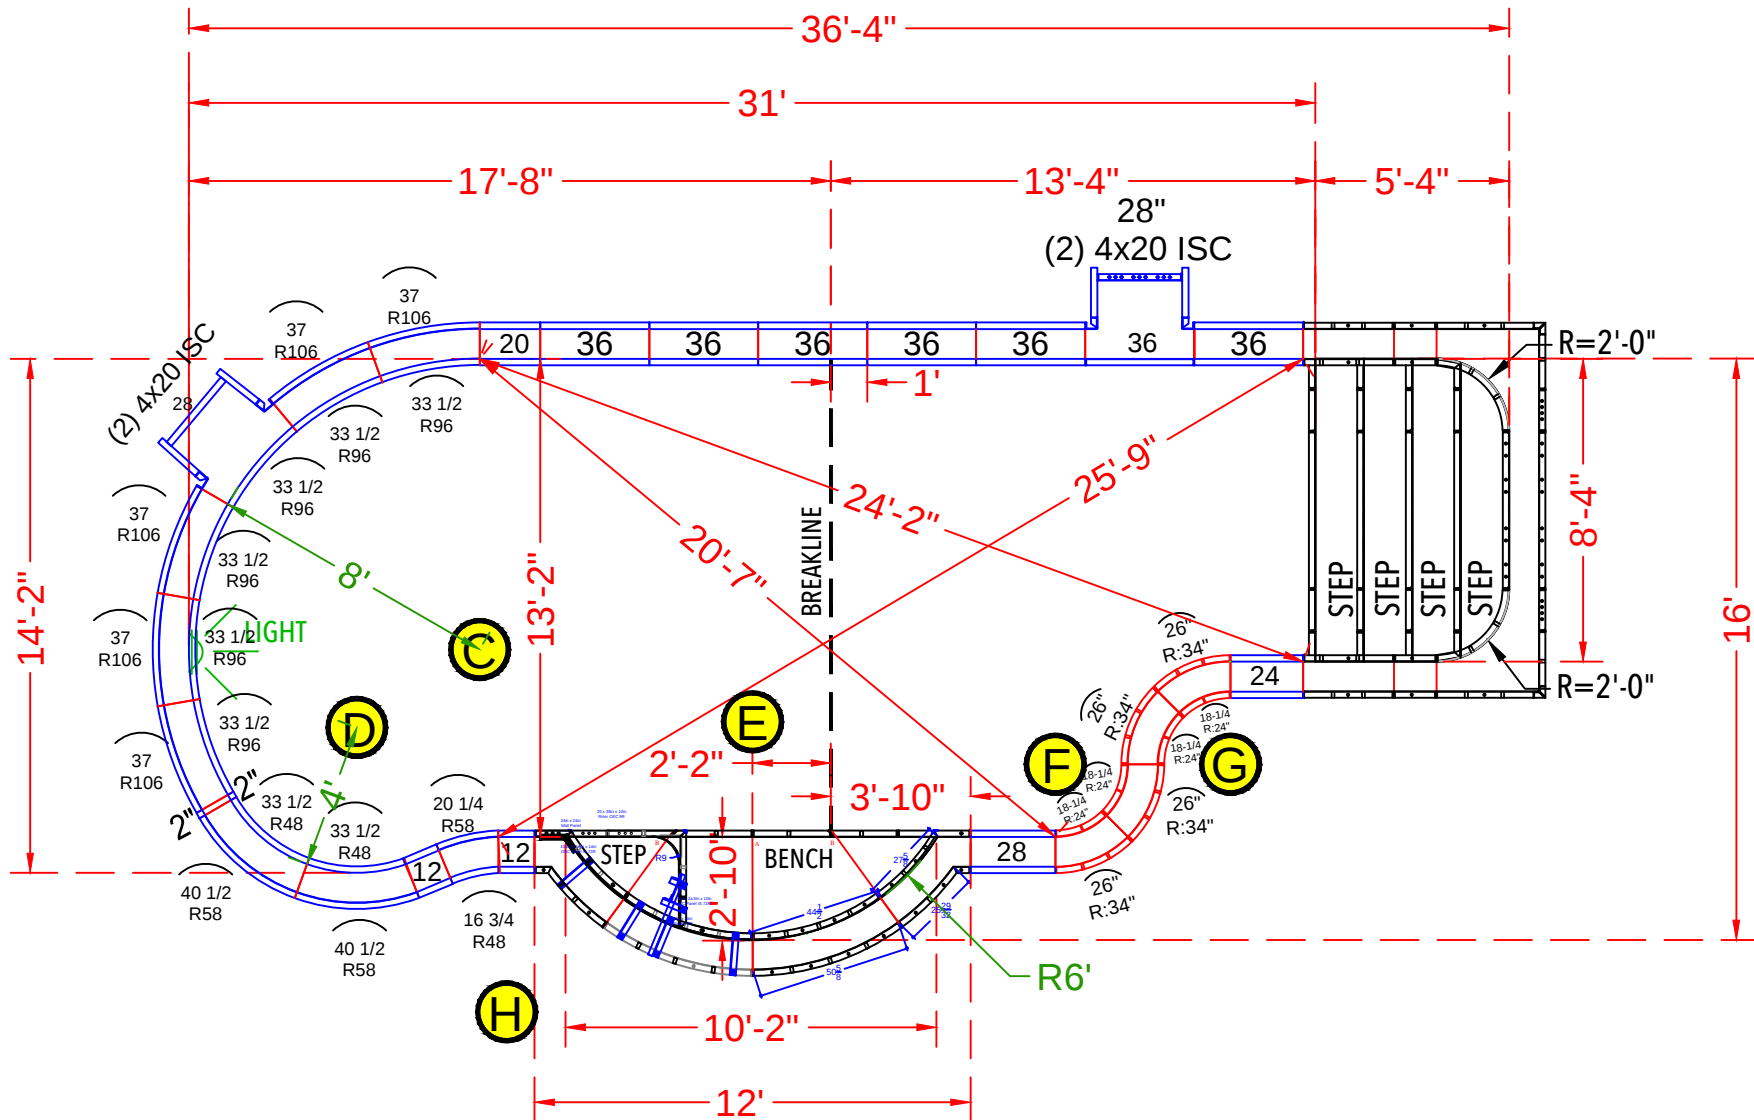

NOTE: SEE CONSTRUCTION PLANS FOR POOL LOCATION AND A-B POINTS

POOL PANEL DESCRIPTIONS

QTY.	DESCRIPTION
1	8'-4" x 5'-4" x 48" Step Assembly w/ 6" Radius
1	10'-2" Wide Radius Bench Assembly w/ Step
4	4" x 20" x 48" Adj Offset Hinged ISC (Pilaster)
Straight Panels	
2	2" x 48" Straight
4	12" x 48" Straight
2	20" x 48" Straight
2	24" x 48" Straight
4	28" x 48" Straight
13	36" x 48" Straight
Radius Panels	
4	18 1/4" x 48" - 24" Radius 45 °Corner
4	26" x 48" - 34" Radius 45 °Corner
1	16 3/4" x 48" - 48" Radius Panel
1	20 1/4" x 48" - 58" Radius Panel
2	33 1/2" x 48" - 48" IS Radius Panel
2	40 1/2" x 48" - 58" OS Radius Panel
6	33 1/2" x 48" - 96" IS Radius Panel
5	37" x 48" - 106" OS Radius Panel

JOST - 7640 Wyndam Road

14'-2" x 16' x 36'-4" - Concrete / Vinyl - Straight Wall Lagoon
w/ Vinyl Covered Entry Step &
Radius Deep End Bench w/ Step Out
Pool Perimeter = 93 Ln. Ft.
Pool Area = 432 Sq. Ft.
Approximate Pool Gallons: 12,131 Gallons


Concrete Yards
- Pool Walls & Steps: 19.5 yards

PANEL LAYOUT



JOB #: 555656
DATE: 3-6-2023
DRAWN BY: SA

REVISIONS



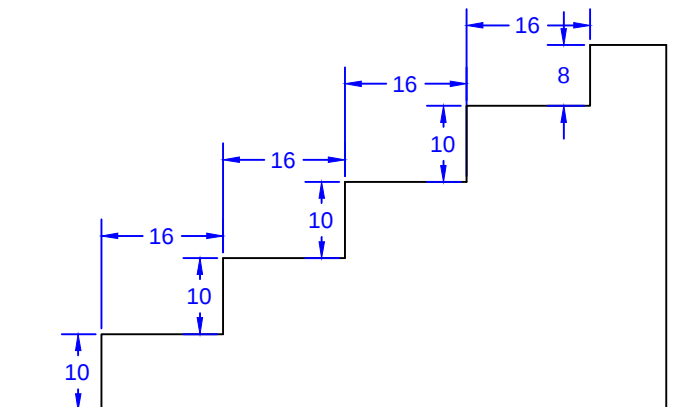

PAGE	QTY.	DESCRIPTION
OES 8.1	2	20 x 78 Outside Corner x 48
OES 8.2	2	10 x 52 ISC Riser Side x 48
OES 8.3	2	38 x 8 - 24" Radius ISC Top Step Riser
OES 8.4	1	52 x 8 Top Step Riser
OES 8.5	4	80 x 10 Step Riser
OES 8.6	1	52 x 48 SA Panel
OES 8.7	2	14 x 48 SA Panel

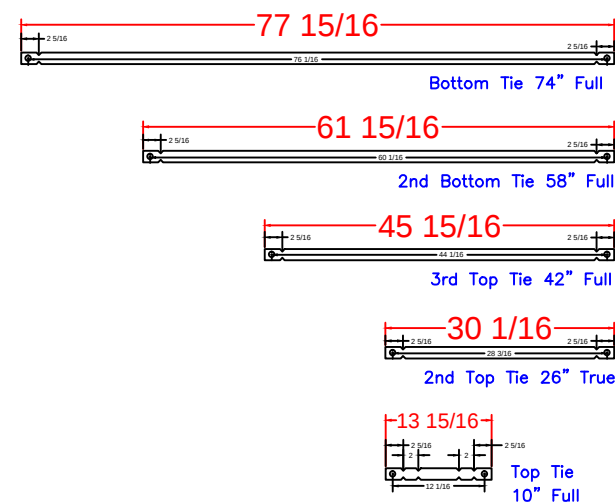
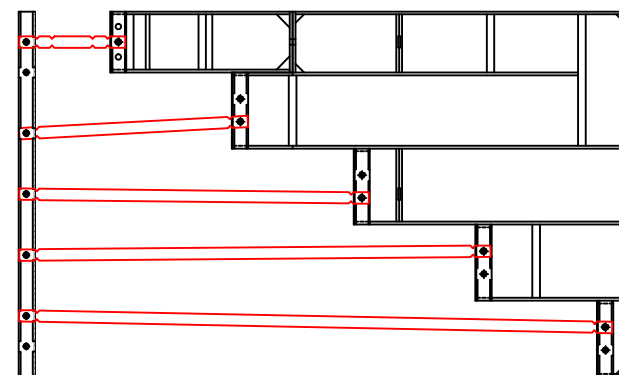


Qty(4)
Qty(2)
Qty(2)
Qty(2)
Qty(12)

STEP DETAIL			
JOB #: 555656			
DATE: 3-6-2023			
SCALE: 1' = 1/8 "			
DRAWN BY: SA			



8'-4" x 5'-4" Outside End Step - 24" Radius Corners

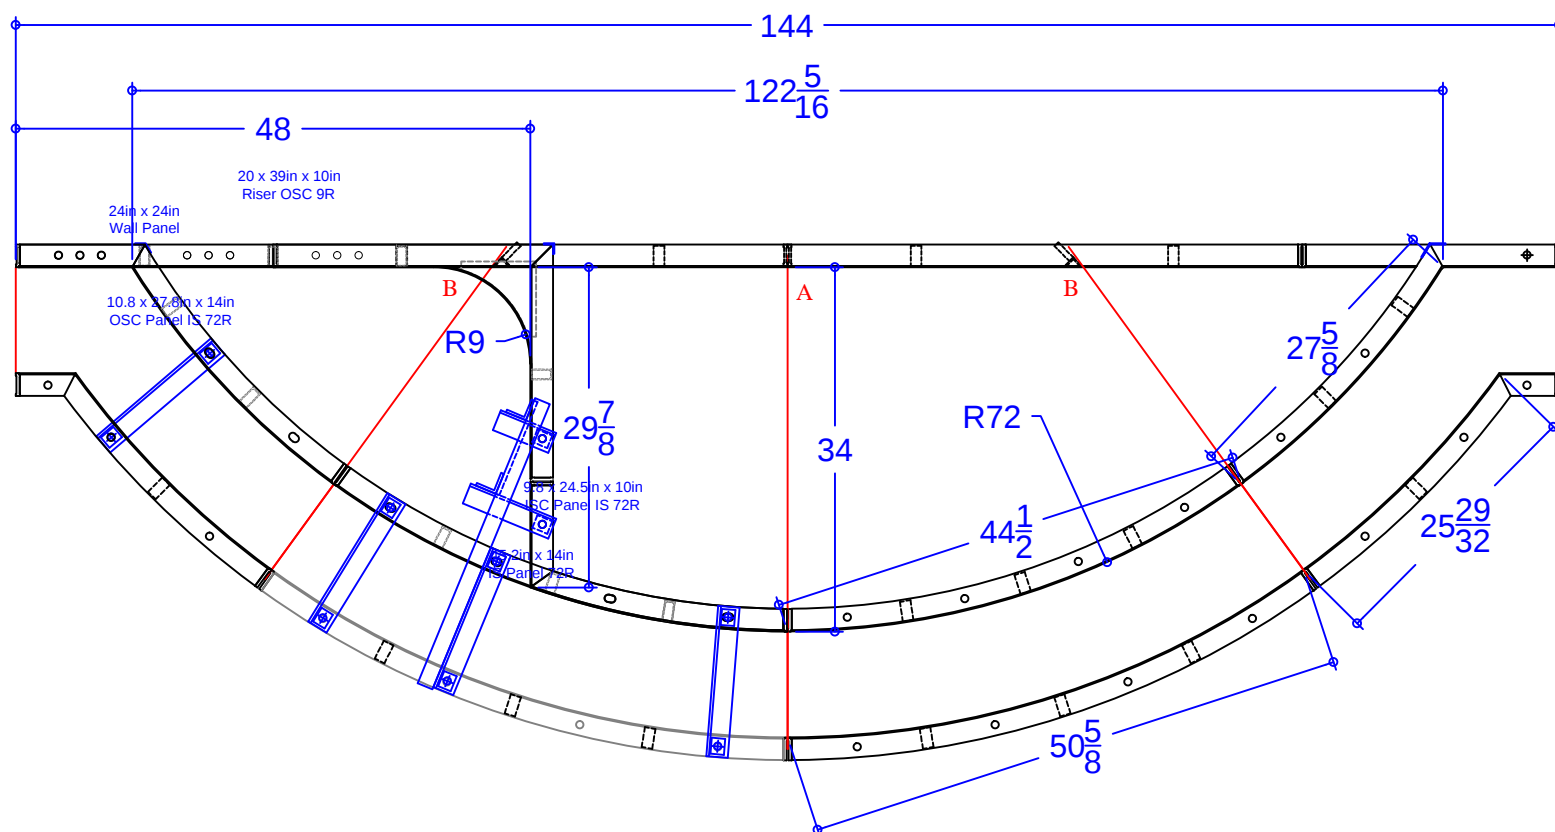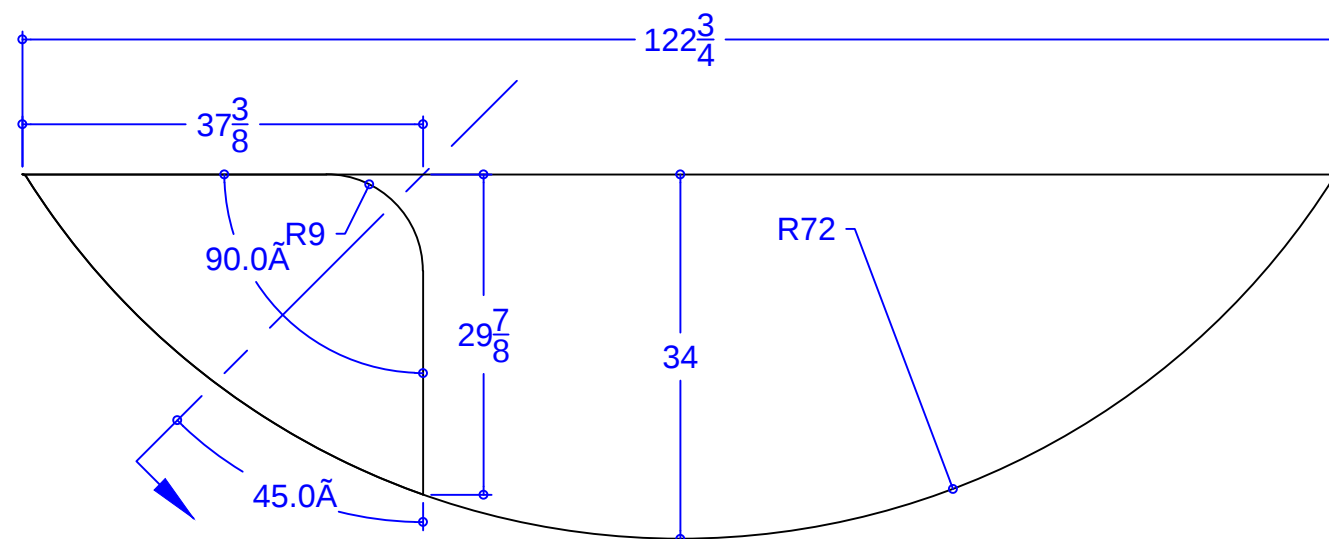

QTY	DESCRIPTION
2	51½ x 48in OS Panel 82R
1	45¼ x 24in Riser IS 72R- Bench Form
1	24 x 27 ¹³ / ₁₆ in x 48in OSC Riser Side IS 72R fxd 58.7°
2	5 ⁵ / ₈ x 26in x 48in ISC Panel OS 82R
1	96in x 24in Wall Panel- Bench Form
1	24in x 24in Wall Panel
1	45.3in x 14in IS Panel 72R
1	9.8 x 24.5in x 10in ISC Panel IS 72R
1	10.8 x 27.8in x 14in OSC Panel IS 72R fxd 58.7°
1	20 x 48in x 10in Riser OSC 9in Rad.
1	Parapet Brackets for 11.75in Step x 14
2	44" Full Wall Tie "A"- Bench
4	35" Wall Tie "B"- Bench

JOST - 7640 Wyndam Road

14'-2" x 16' x 36'-4" - Concrete / Vinyl - Straight Wall Lagoon
w/ Exterior Vinyl Covered Entry Step &
Radius Bench w/ Step Out
Pool Perimeter = 93 Ln. Ft.
Pool Area = 432 Sq. Ft.
Approximate Pool Gallons: 12,131 Gallons

Concrete Yards
- Pool Walls & Steps: 19.5 yards