


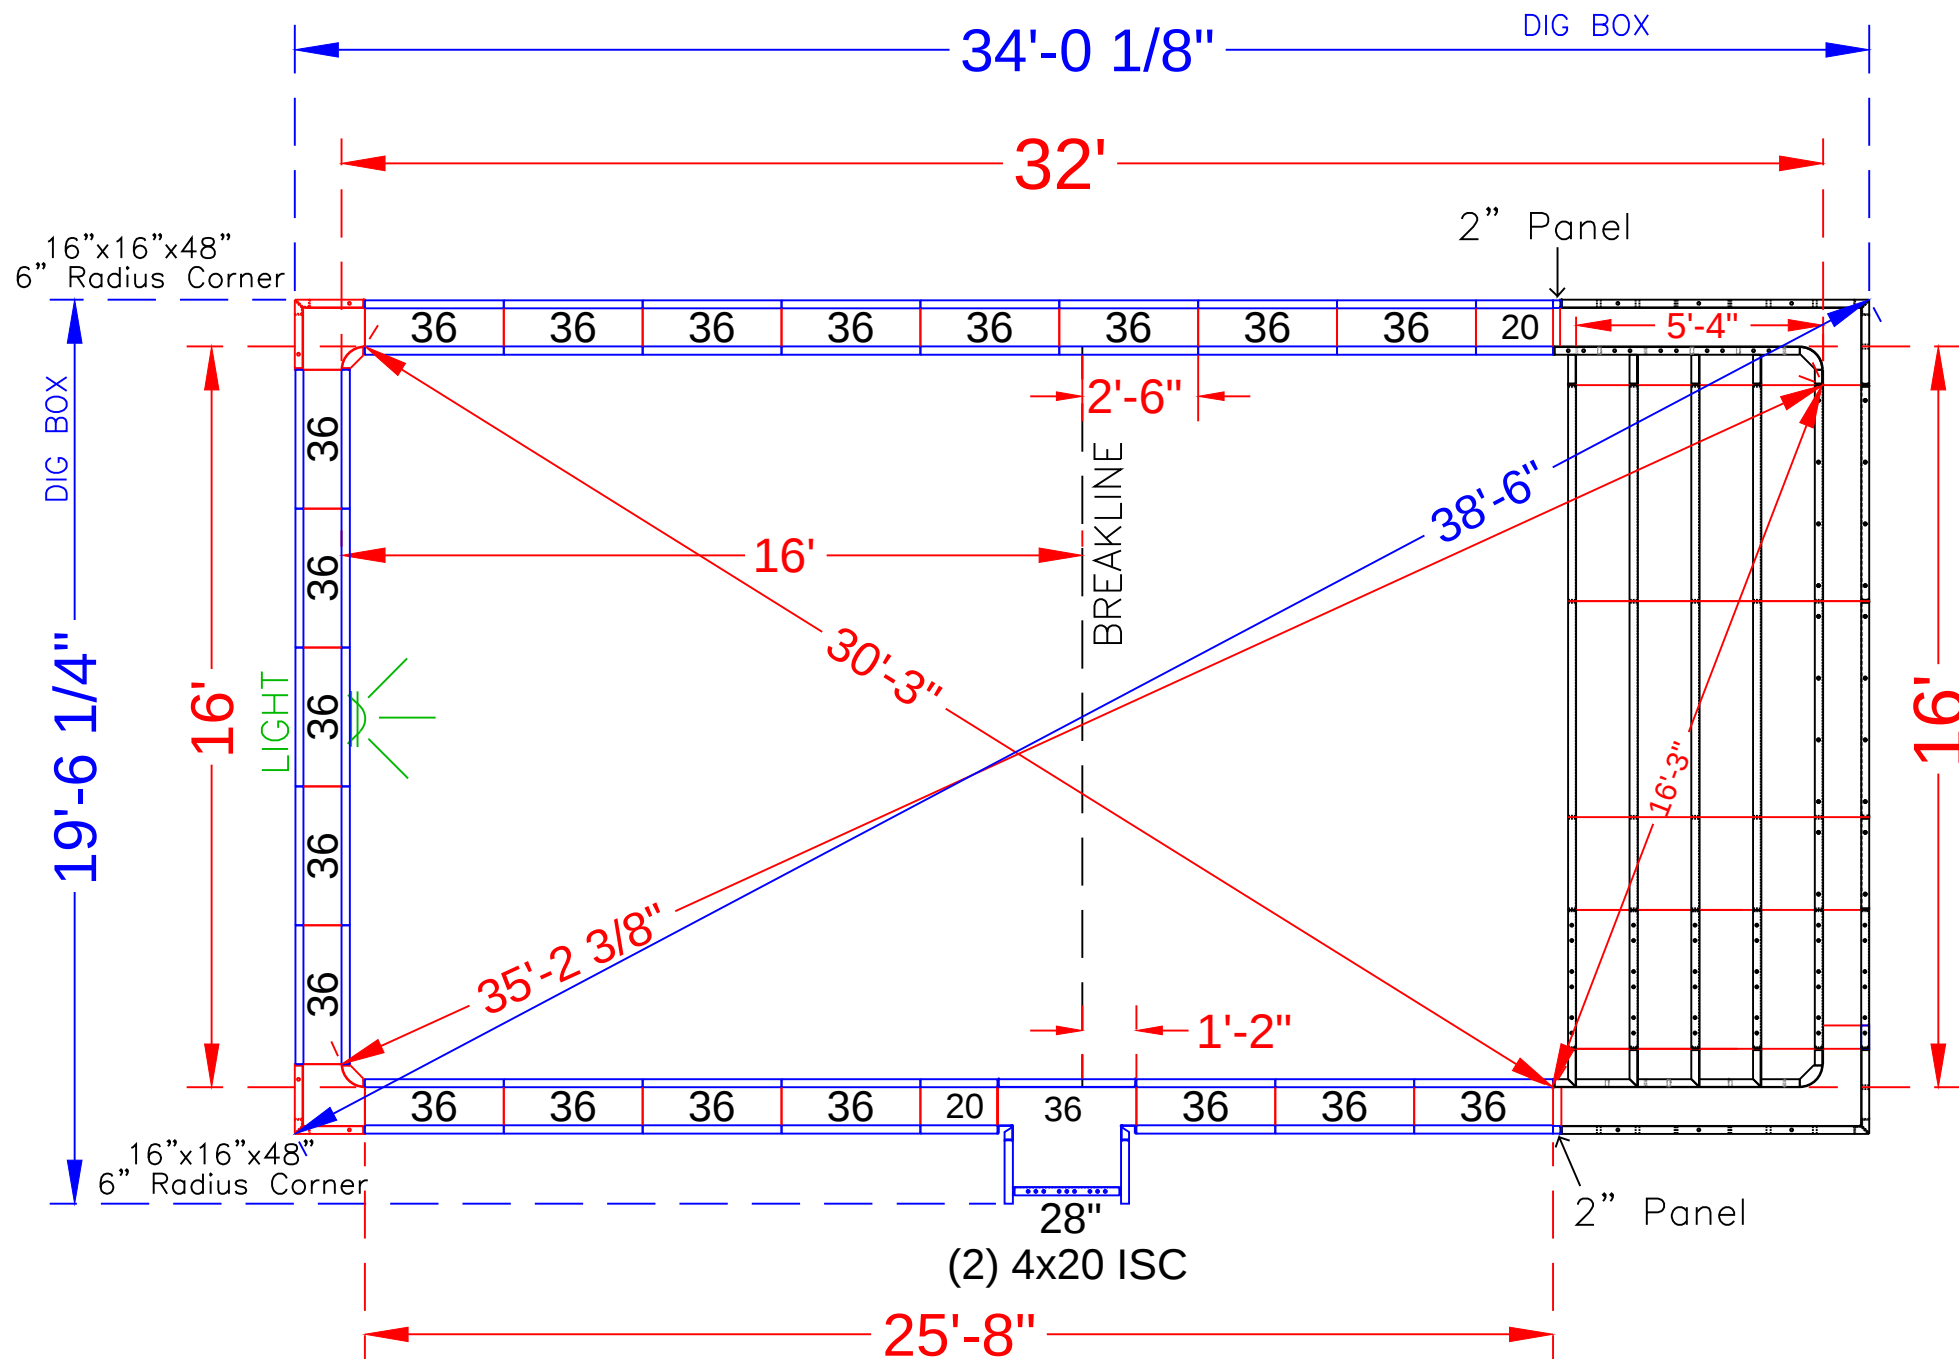

NOTE: SEE CONSTRUCTION DRAWING FOR POOL LOCATION

POOL PANEL DESCRIPTIONS

QTY.	DESCRIPTION
1	16' x 48" Custom Step Assembly
Skimmer Sides }	
2	4" x 20" x 48" Adj Offset Hinged ISC (Pilaster)
2	16" x 16" w/ 6" Radius Inside Corner-SA
Straight Panels	
2	2" x 48" Panel *(also shown on step page)
4	20" x 48" Panel
Skimmers }	
1	28" x 48" Panel-SA
41	36" x 48" Panel

KANEFSKY - 25 Springhouse Circle

16' x 32' - 10" Concrete Wall - Rectangle
w/ Interior Vinyl Covered Steps
Pool Perimeter = 95 Ln. Ft.
Pool Area = 511 Sq.Ft.
Approximate Pool Gallons: 14,807 Gallons



Concrete Yards
- Pool Walls & Steps: 21 yards

PANEL LAYOUT

JOB #: 2020-1726
DATE: 12-21-2020
DRAWN BY: SA


REVISIONS



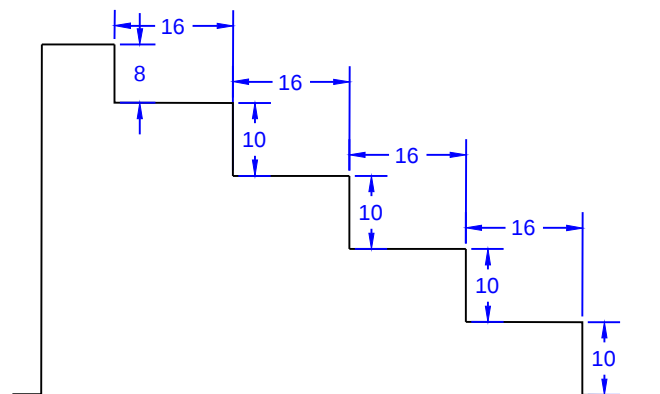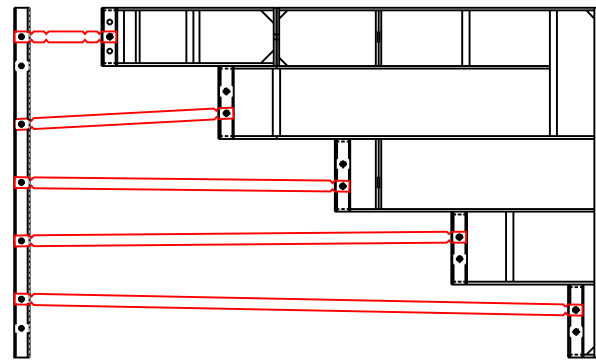


A number line diagram illustrating the addition of $2\frac{5}{16}$ and $76\frac{1}{16}$. The top line is labeled $77\frac{15}{16}$. The bottom line has a bracket from 0 to $76\frac{1}{16}$, and a final segment from $76\frac{1}{16}$ to $77\frac{15}{16}$ labeled $2\frac{5}{16}$.


Bottom Tie 74" Full

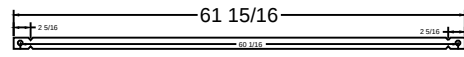


2nd Bottom Tie 58" Full

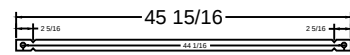

3rd Top Tie 42" Full

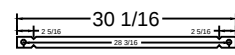

2nd Top Tie 26" True

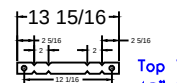

10" Full

2" Panel

QTY.	DESCRIPTION
4	56 x 10 Risers
1	56 x 8 Top Riser
4	80 x 10 Risers
1	80 x 8 Top Riser
1	24 x 48 SA Panel
2	56 x 48 SA Panel-Back Wall
2	20 x 78 Outside Corner x 48
2	10 x 70 x 48 ISC Riser Sides (Right & Left)
4	36 x 10 Riser
1	36 x 8 Riser
1	36 x 48 Straight Panel
2	2 x 48 Straight Panel

*from 8'-4" Outside End Step Assembly w/ 24" R. Corners

- Pool Walls & Steps: 21 yards

STEP DETAIL			
JOB #: 2020-1726			
DATE: 1-2-21			
DRAWN BY: SA			



SEASONAL WORLD