


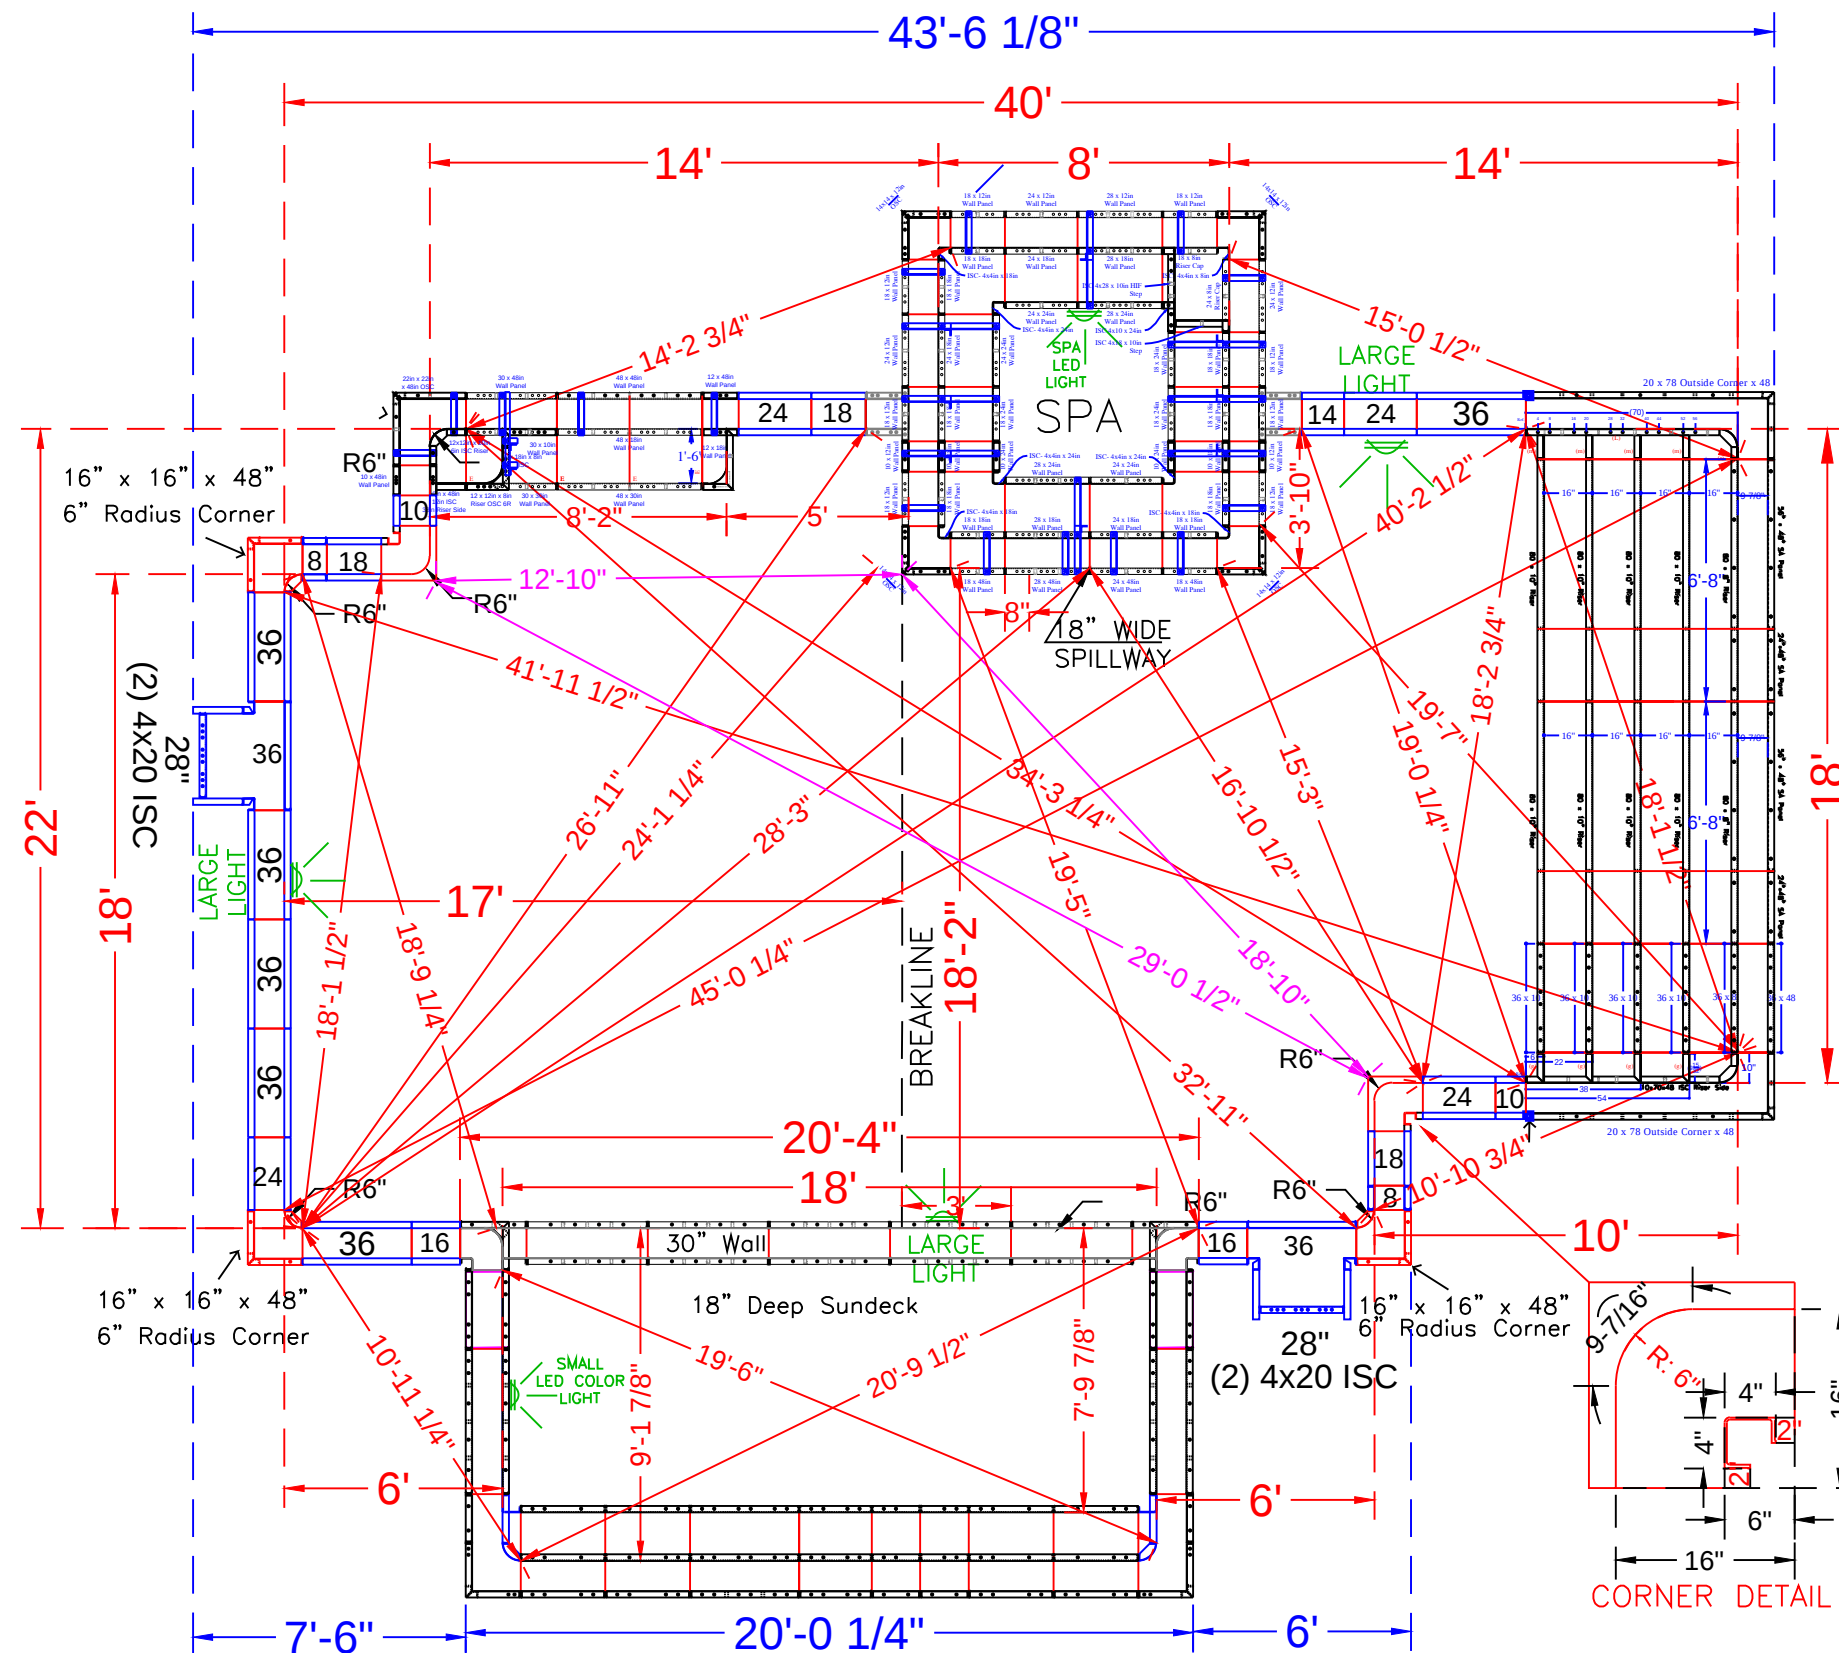

NOTE: SEE CONSTRUCTION DRAWING FOR POOL LOCATION

POOL PANEL DESCRIPTIONS

QTY.	DESCRIPTION
See Detail Page }	1 18' x 48" Custom Step Assembly
See Detail Page }	1 18' Wide Custom Rectangle Side Sundeck Assembly
See Detail Page }	1 Square Spa Assembly
See Detail Page }	1 8'-2" Inside Rectangle Bench Assembly /w Step
Corner Panels	
Skimmer Sides }	4 4" x 20" x 48" Adj Offset Hinged ISC (Pilaster)
	3 16" x 16" w/ 6" Radius Inside Corner-SA
	2 4" x 4" x 48" Inside Corners-SA
	2 16" x 16" w/ 6" Radius Inside Corner-SA (9-1/2" Arc)
Straight Panels	
	2 2" x 48" Panel *(shown on step page)
	4 8" x 48" Panel
	4 10" x 48" Panel
	2 14" x 48" Panel
	4 16" x 48" Panel
	6 18" x 48" Panel
	8 24" x 48" Panel
Skimmers }	2 28" x 48" Panel
	14 36" x 48" Panel

KASTNER - 2 Steeple Chase Court

18' x 22' x 40' - 10" Concrete Wall Contemporary
w/ Interior Vinyl Covered Step & Sun Deck

w/ Bench & Step Out + Spillover Spa

Pool Perimeter = 949 Ln. Ft.

Pool Area = 150 Sq. Ft.

Approximate Pool Gallons: 23,352 Gallons

Concrete Yards

- Pool Walls & Steps: 40 yards

PANEL LAYOUT

JOB #: 2021-1627

DATE: 7-11-2021




DRAWN BY: SA

REVISIONS




*ALL BACK WALLS ARE 48" TALL

STEP TIES:

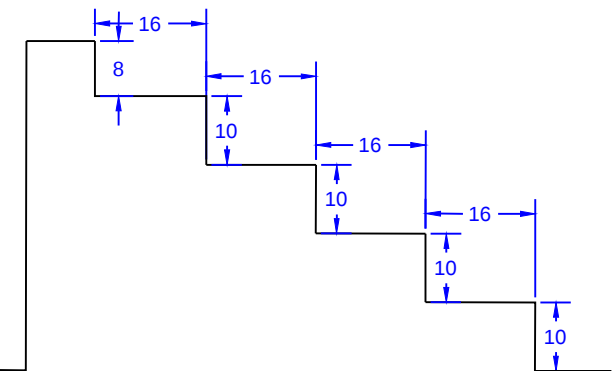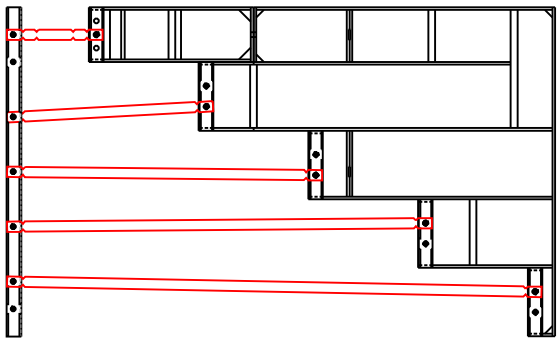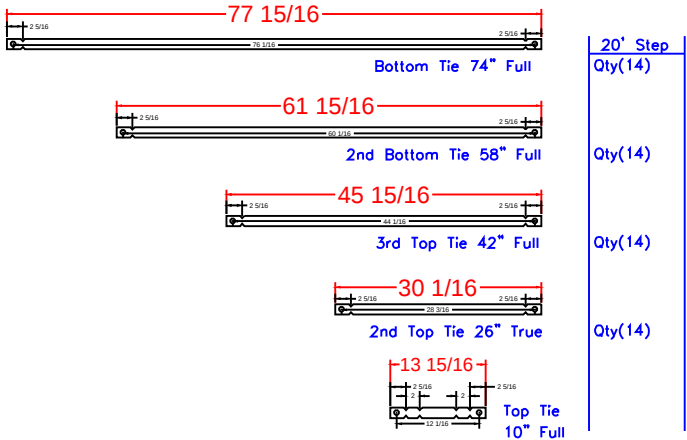

2" Panel

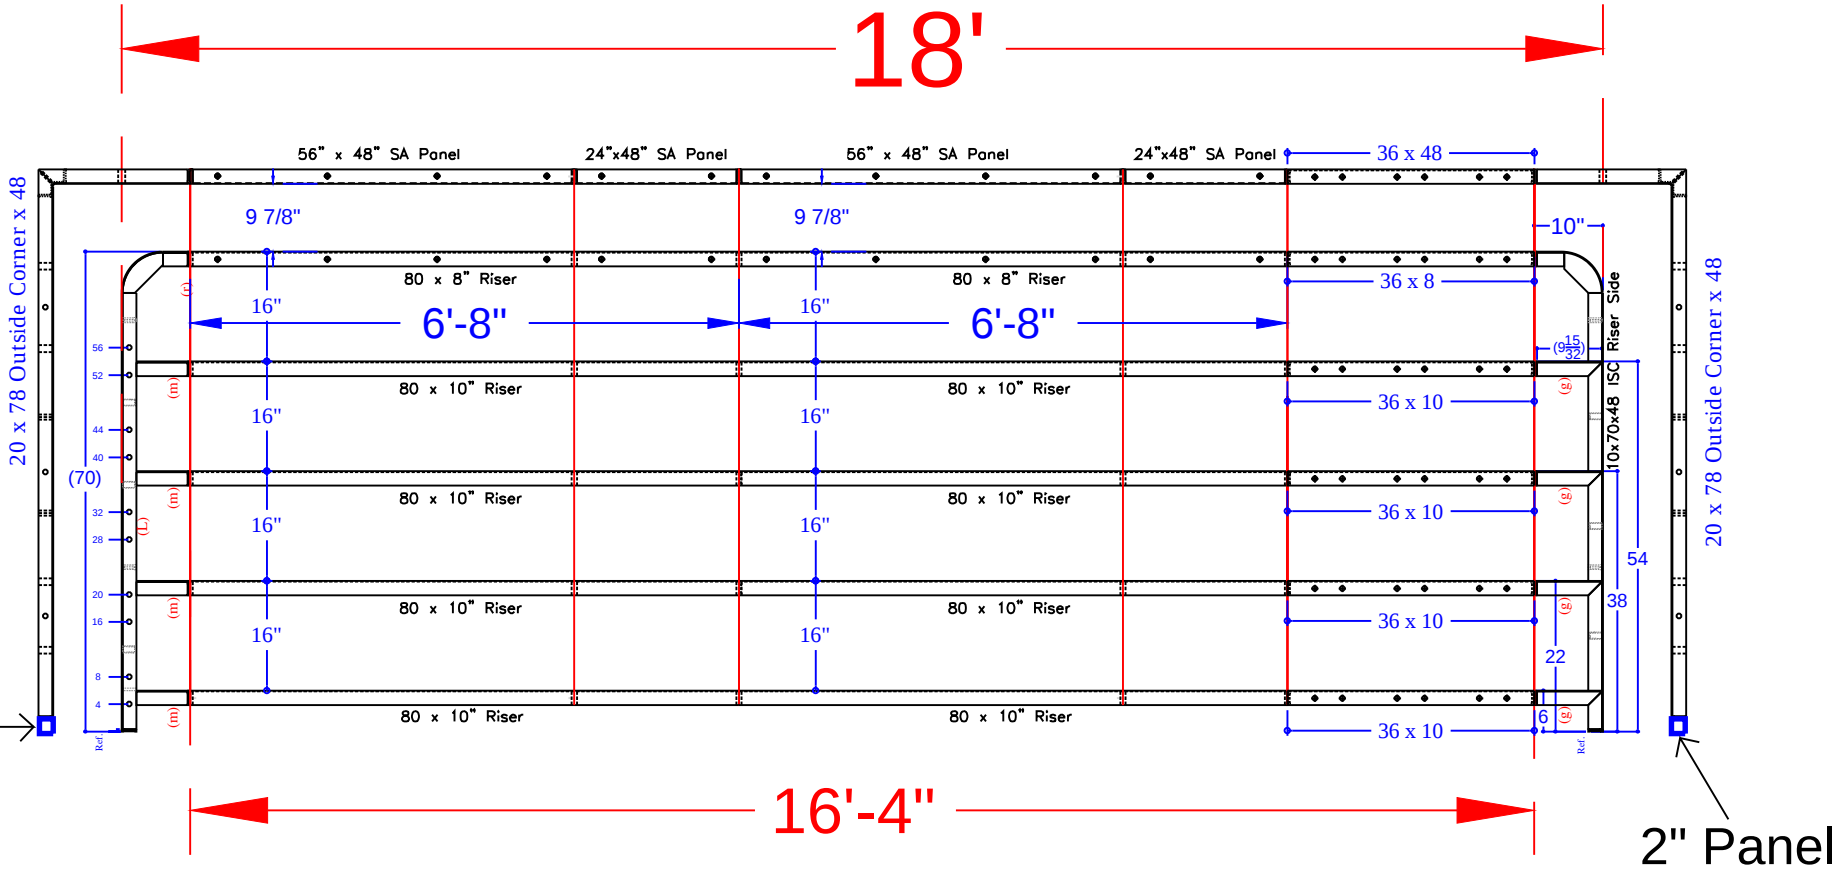

Notes:

*from 8'-4" Outside End Step Assembly w/ 6" R. Corners {

*from 8'-4" Outside End Step Assembly w/ 24" R. Corners {

STEP PANEL DESCRIPTIONS

QTY.	DESCRIPTION
8	80 x 10 Risers
2	80 x 8 Top Riser
2	24 x 48 SA Panel
2	56 x 48 SA Panel-Back Wall
2	20 x 78 Outside Corner x 48
4	36 x 10 Riser
1	36 x 8 Riser
2	10 x 70 x 48 ISC Riser Sides (Right & Left)

KASTNER - 2 Steeple Chase Court

18' x 22' x 40' - 10" Concrete Wall Contemporary
w/ Interior Vinyl Covered Step & Sun Deck
w/ Bench & Step Out + Spillover Spa
Pool Perimeter = 949 Ln. Ft.
Pool Area = 150 Sq. Ft.
Approximate Pool Gallons: 23,352 Gallons

Concrete Yards
- Pool Walls & Steps: 40 yards


STEP DETAIL

JOB #: 2021-1627
DATE: 8-8-2021
DRAWN BY: SA





SEASONAL WORLD
WE BUILD BACKYARDS!



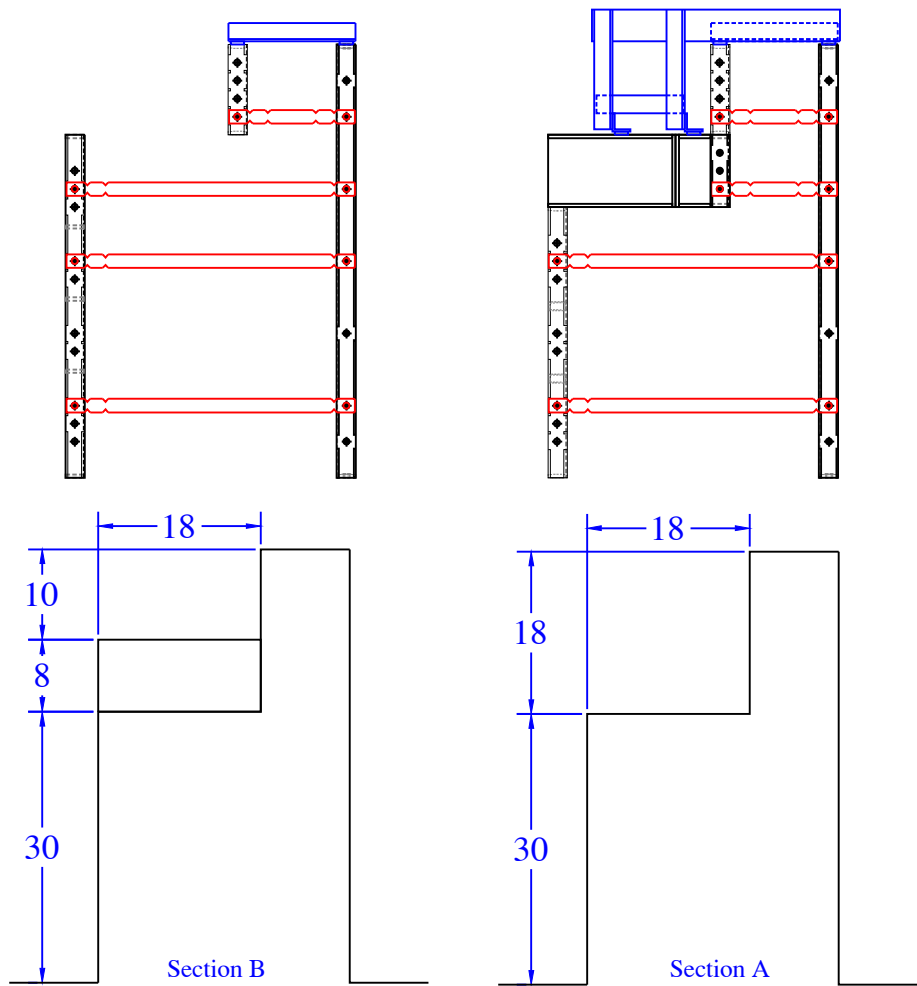


BENCH PANEL LIST	
QTY	DESCRIPTION
1	12x12in x 10in 6R ISC
1	22in x 22in OSC x 48in
1	12in x 18in x 30in Z corner 6in R
1	6x18in x 8in ISC Riser
1	12in x 18in Wall Panel
1	12in x 48in Wall Panel
1	10in x 48in 12in ISC 38in Riser Side
1	12x12in x 8in Riser OSC 6R
1	10in x 48in Wall Panel
1	30in x 48in Wall Panel
1	30in x 30in Wall Panel
1	30in x 10in Wall Panel
1	48in x 30in Wall Panel
1	48in x 48in Wall Panel
1	48in x 18in Wall Panel
1	Parapet Brackets - 10.9in Step x 10
6	Parapet Brackets - 10in Wall

Qty (8) - 31 15/16" Overall - Bench
1/4" BB

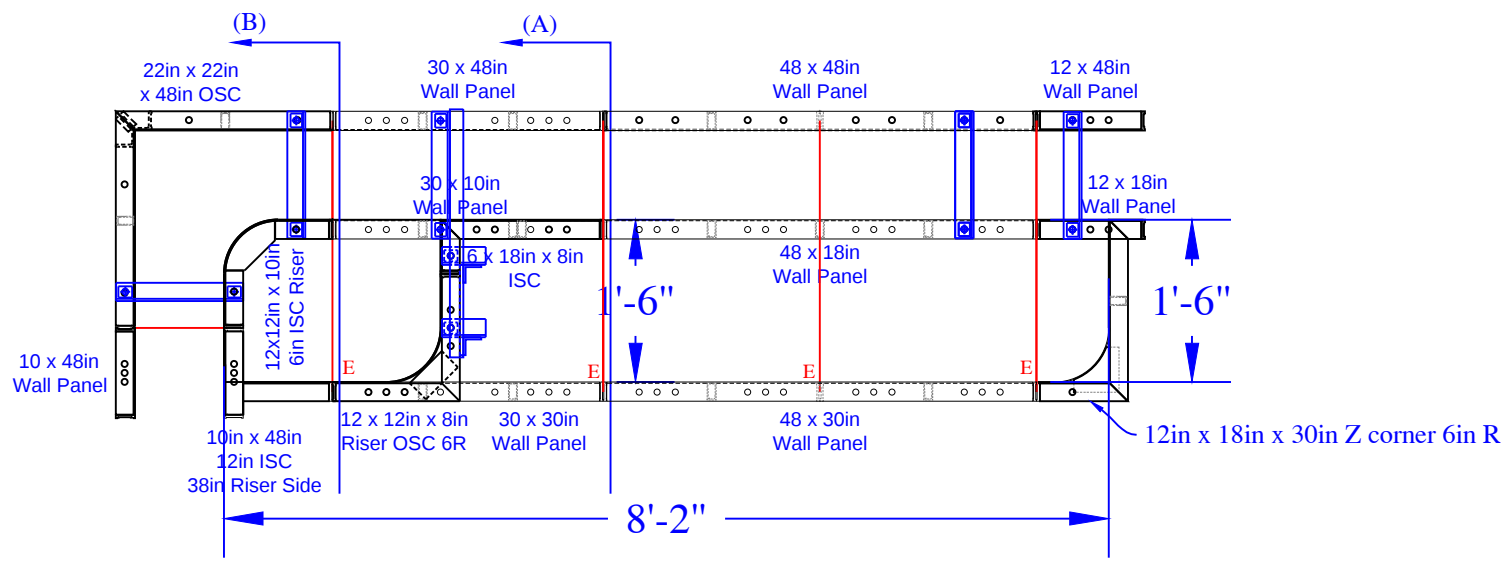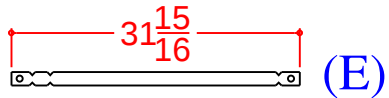

REVISION/NOTES	SEASONAL WORLD	BENCH & STEP LAYOUT	KASTNER - 2 Steeple Chase Court	JOB #:
	DWG BY: SA	SCALE:	Concrete Yards = 40 yards	2021-1627
	DATE: 5.17.21	PAGE: 2 of 3		

- Pool Walls & Steps: 40 yards

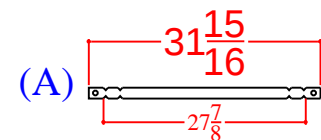

QTY	DESCRIPTION
2	10in x 48in Wall Panel
8	18in x 48in Wall Panel
4	24in x 48in Wall Panel
4	28in x 48in Wall Panel
2	10in x 24in Wall Panel
3	18in x 24in Wall Panel
3	24in x 24in Wall Panel
2	28in x 24in Wall Panel
2	10in x 18in Wall Panel
10	18in x 18in Wall Panel
4	24in x 18in Wall Panel
2	28in x 18in Wall Panel
2	10in x 12in Wall Panel
10	18in x 12in Wall Panel
4	24in x 12in Wall Panel
2	28in x 12in Wall Panel
1	18in x 8in Cap for Risers
1	24in x 8in Cap for Risers
4	4in x 14.125in ISC Transition x 48in
3	4in x 4in ISC x 24in
1	4in x 10in ISC x 24in
3	4in x 4in ISC x 18in
1	4in x 18in ISC x 10in
1	4in x 28in ISC x 10in HIF
1	4in x 4in ISC x 8in
4	14in x 14in OSC x 48in
4	14in x 14in OSC x 12in
2	Blockout 4in - 14 1/16in x 5in

QTY	DESCRIPTION
8	Parapet Brackets - 10in Wall
8	Parapet Bracket - 28in Wall- 18in Bench
4	Wall Leveler - Turnbuckle x 34.5
28	31 15/16" Overall Wall Tie "A"