


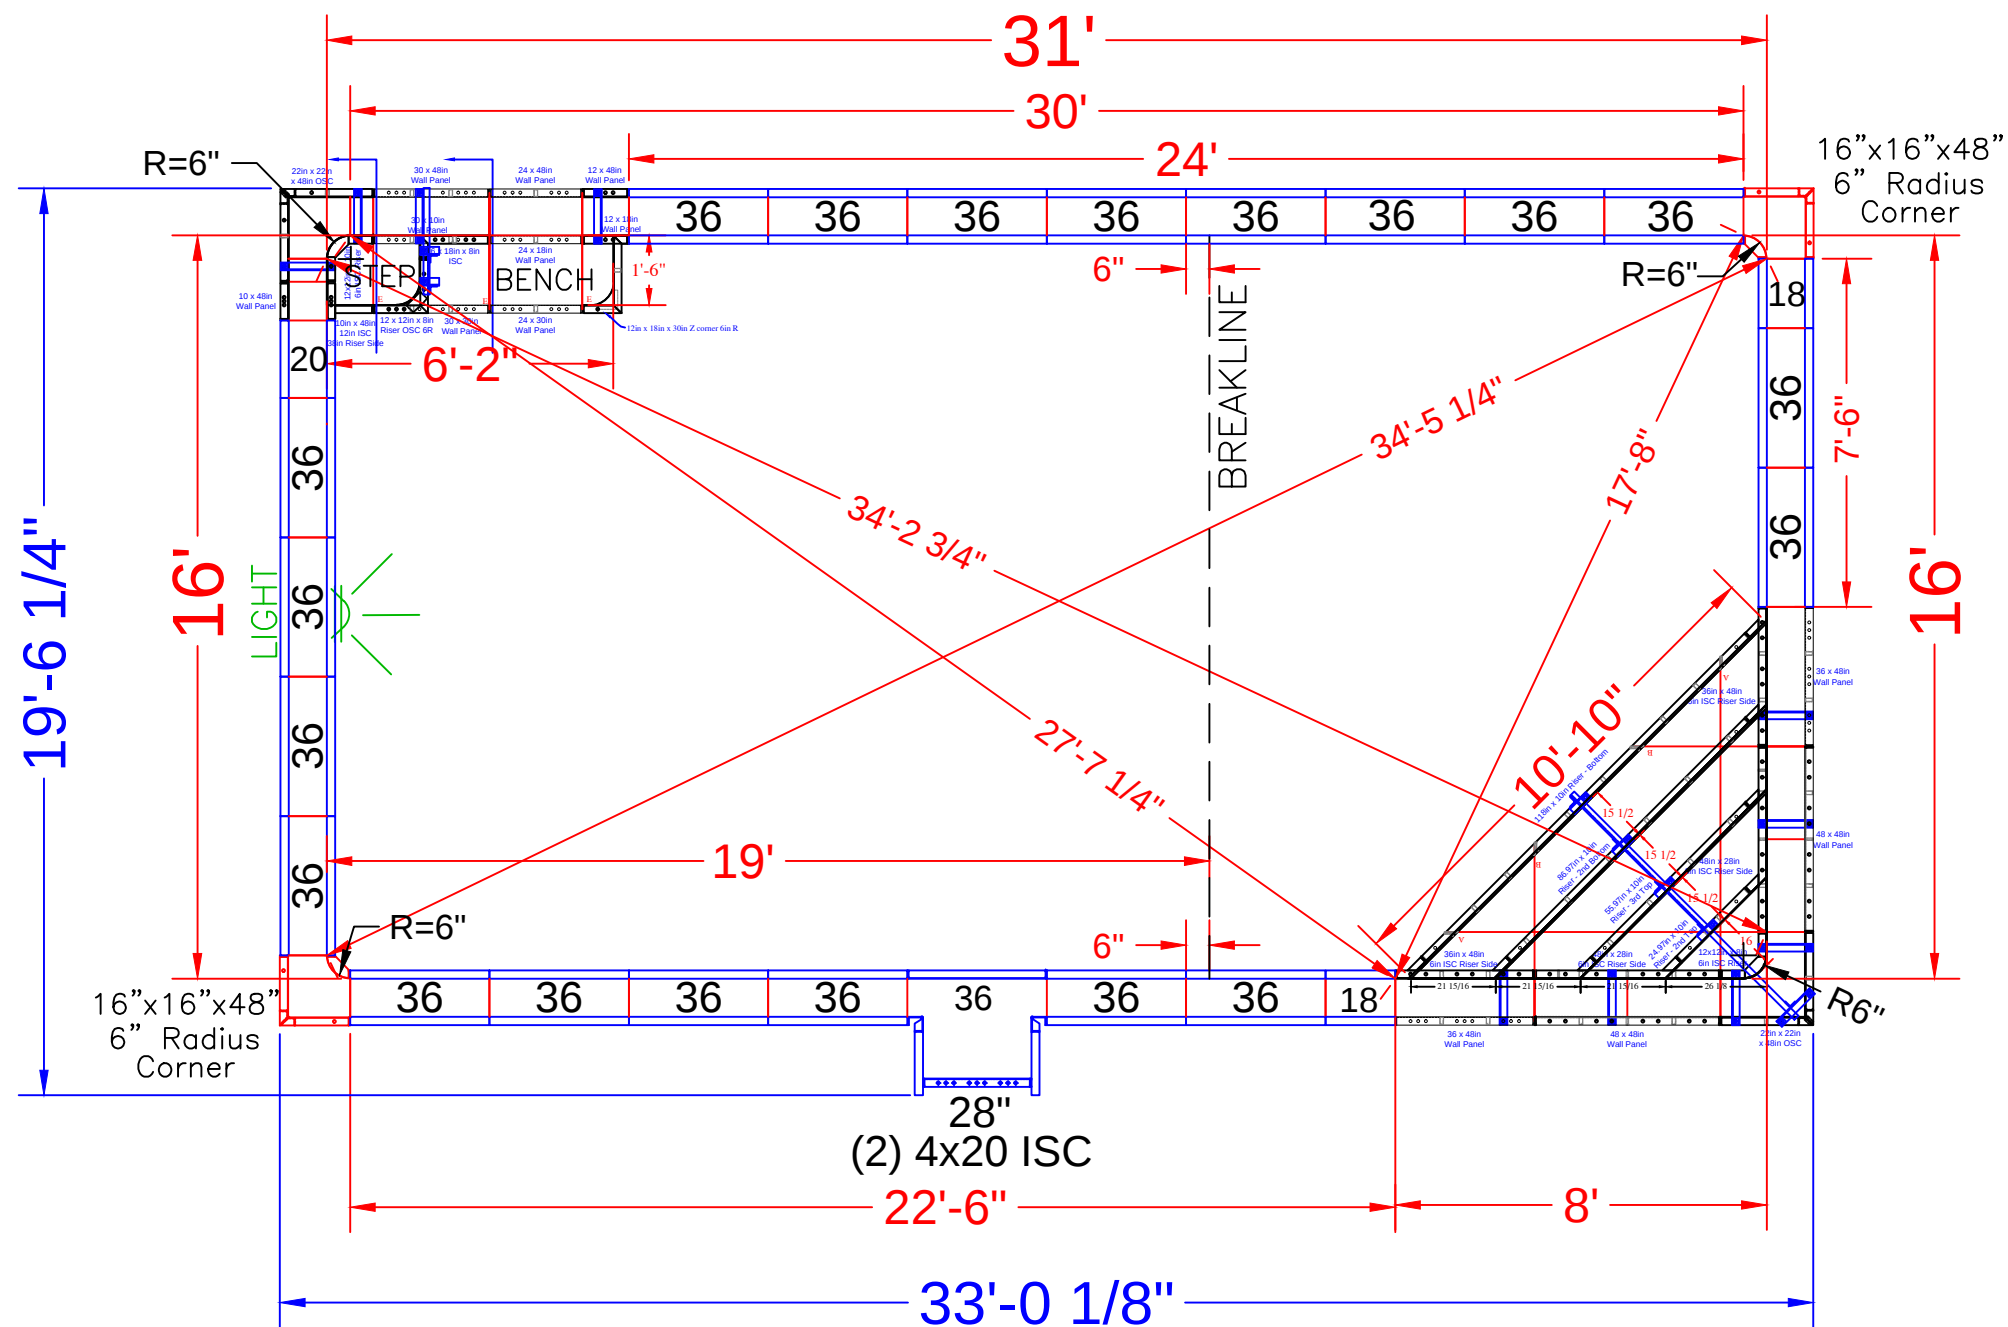

NOTE: SEE CONSTRUCTION PLAN FOR POOL LOCATION

POOL PANEL DESCRIPTIONS

QTY.	DESCRIPTION
1	Corner Step Assembly
1	6'-2" Inside Rectangle Bench Assembly w/Step
	CORNERS & HINGES
2	4" x 20" x 48" Adj Offset Hinged ISC (Pilaster)
2	16" x 16" x 48 w/ Outside Corner-SA (6" Radius)
	STRAIGHT PANELS
4	18" x 48" Panel-SA
2	20" x 48" Panel-SA
1	28" x 48" Panel-SA
41	36" x 48" Panel-SA

KING - 12 Unity Court

16' x 31' - 10" Concrete Wall - Rectangle
w/ Vinyl Covered Inside Corner Step
and 6'-2" x 18" Deep End Bench & Step Out
Pool Perimeter = 93 Ln. Ft.
Pool Area = 495 Sq.Ft.
Approximate Pool Gallons: 16,380 Gallons

Concrete Yards




- Pool Walls: 16.5 yards

PANEL LAYOUT

JOB #: 2021-555558
DATE: 6-28-2021
DRAWN BY: SA

REVISIONS



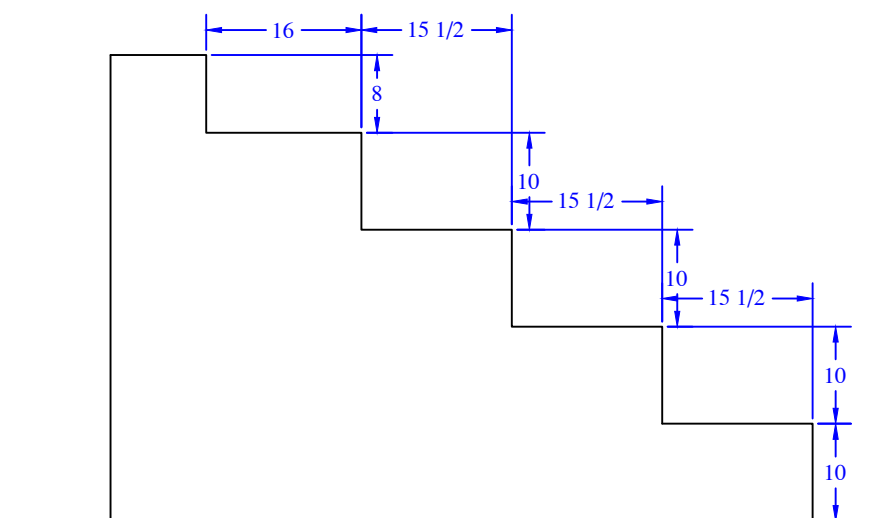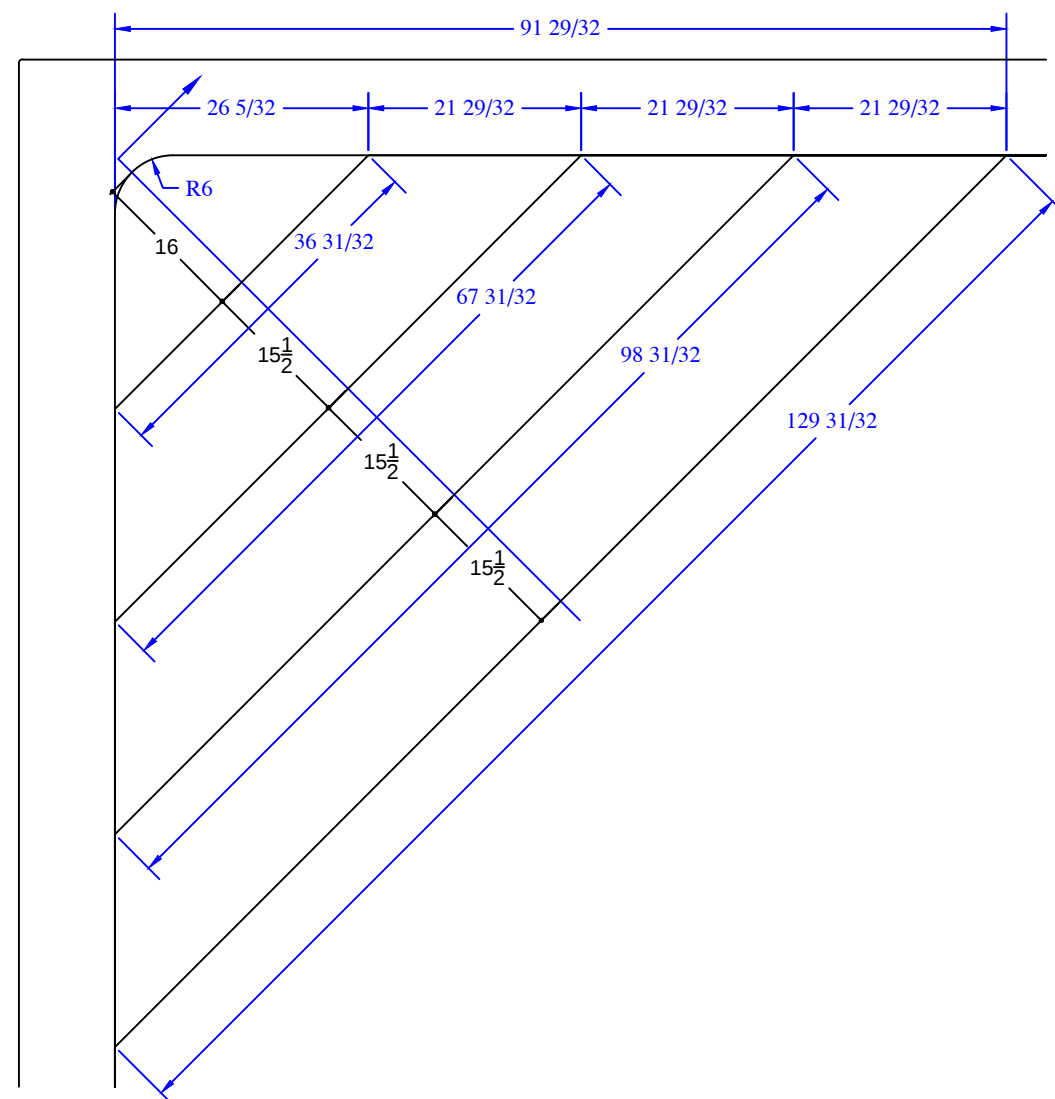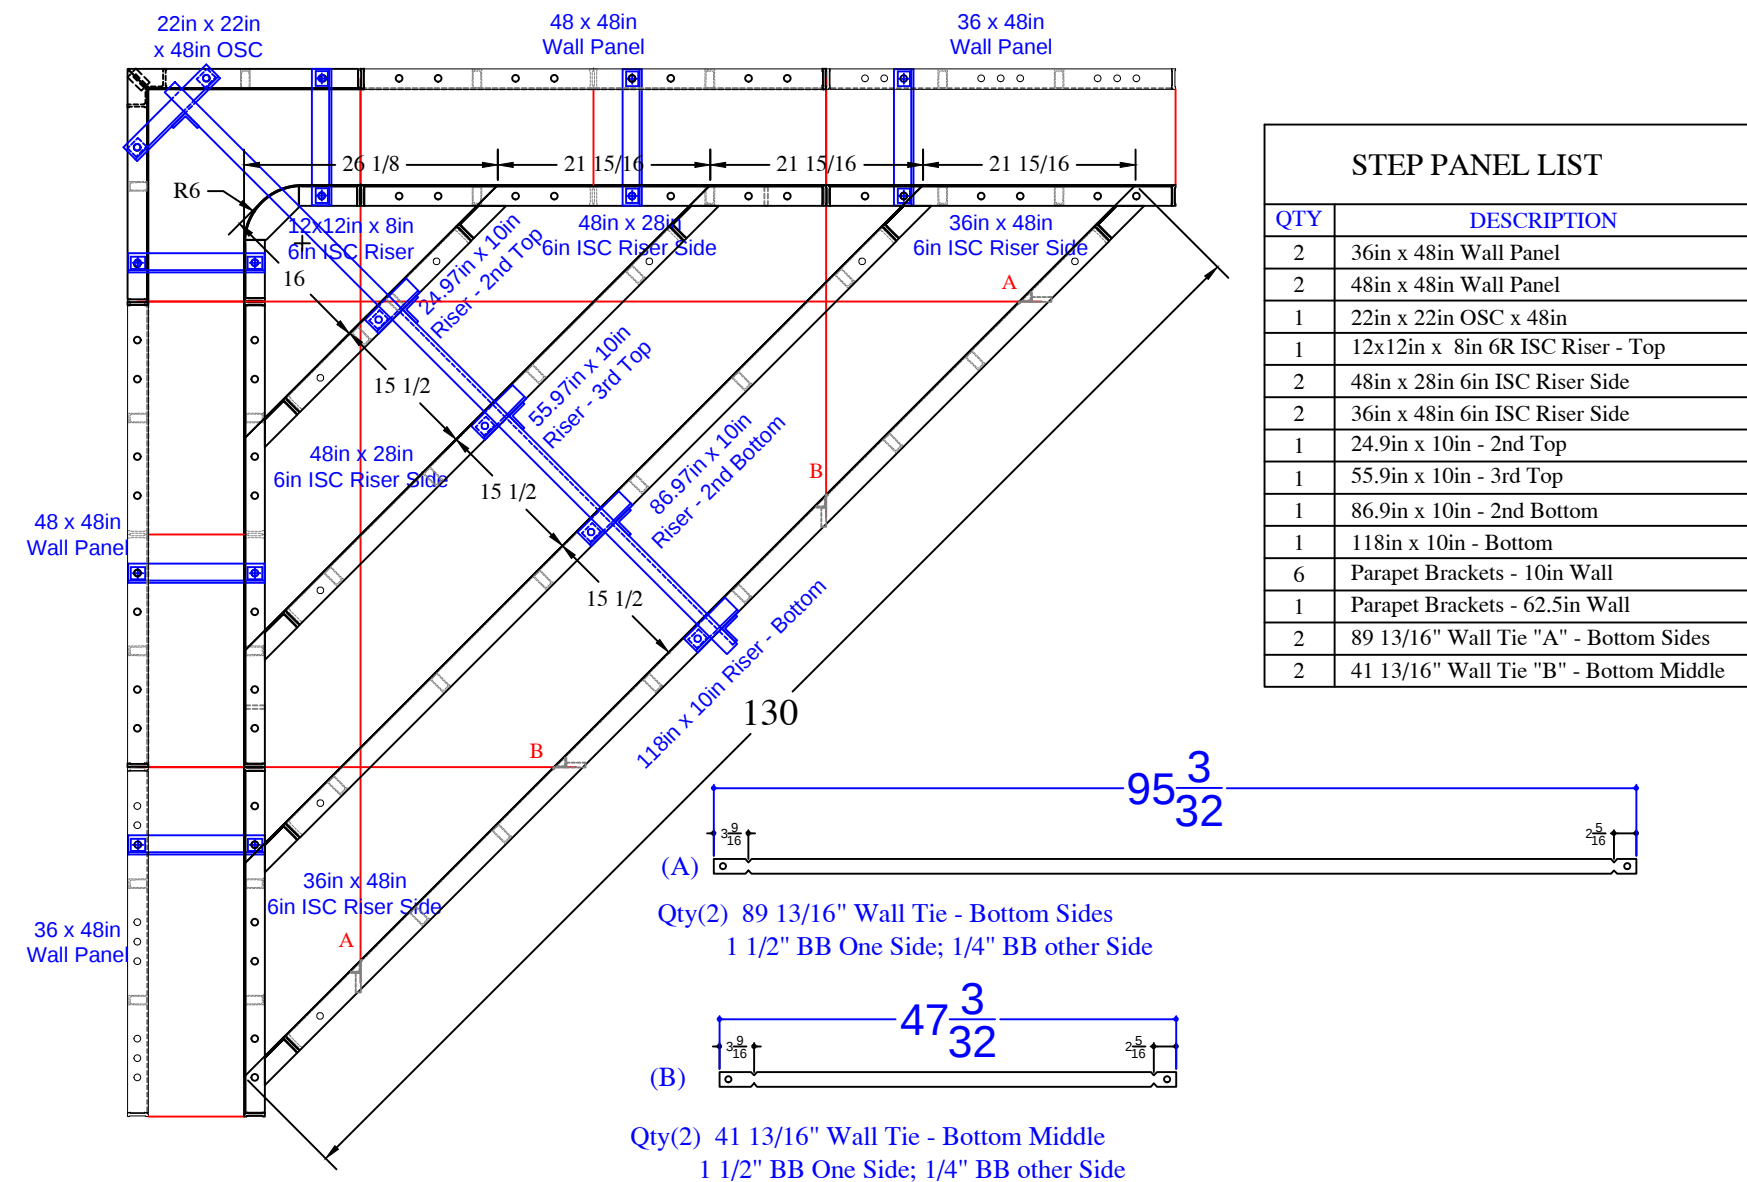


KING - 12 Unity Court

16' x 31' - 10" Concrete Wall - Rectangle
 w/ Vinyl Covered Inside Corner Step
 and 6'-2" x 18" Deep End Bench & Step Out
 Pool Perimeter = 93 Ln. Ft.
 Pool Area = 495 Sq.Ft.
 Approximate Pool Gallons: 16,380 Gallons



Concrete Yards

- Pool Walls: 16.5 yards

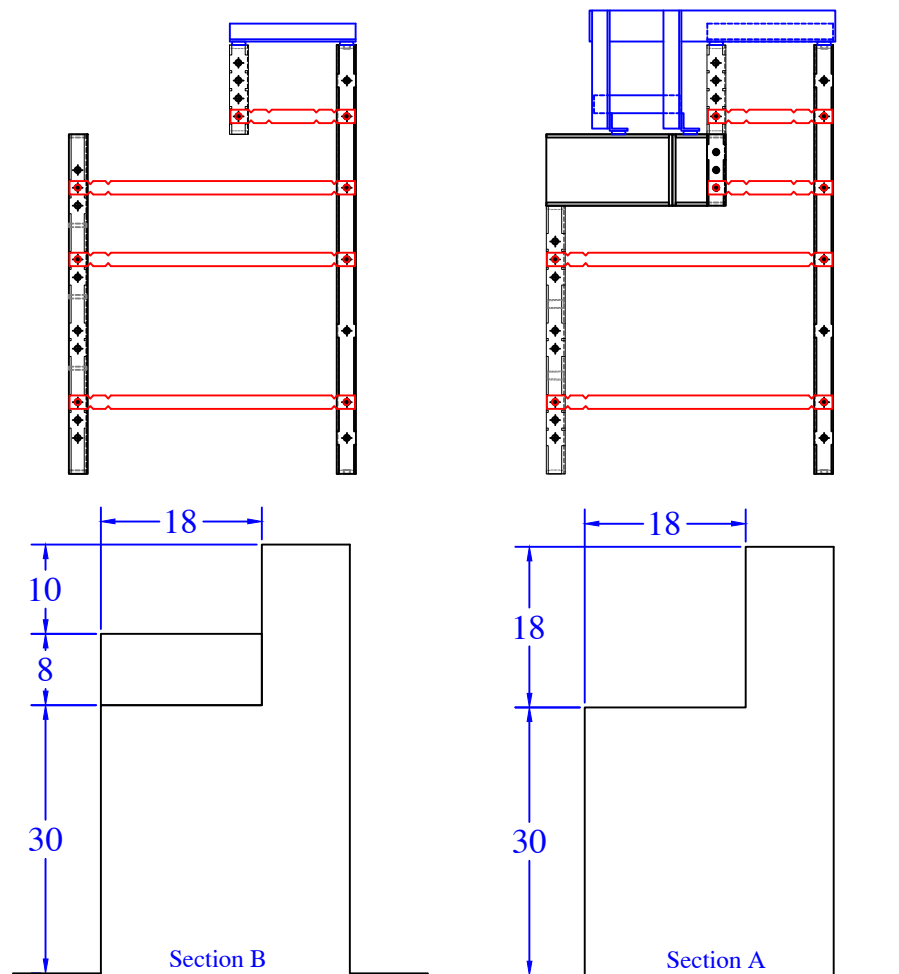

BENCH PANEL LIST	
QTY	DESCRIPTION
1	12x12in x 10in 6R ISC
1	22in x 22in OSC x 48in
1	12in x 18in x 30in Z corner 6in R
1	6x18in x 8in ISC Riser
1	12in x 18in Wall Panel
1	12in x 48in Wall Panel
1	10in x 48in 12in ISC 38in Riser Side
1	12x12in x 8in Riser OSC 6R
1	10in x 48in Wall Panel
1	30in x 48in Wall Panel
1	30in x 30in Wall Panel
1	30in x 10in Wall Panel
1	24in x 30in Wall Panel
1	24in x 48in Wall Panel
1	24in x 18in Wall Panel
1	Parapet Brackets - 10.9in Step x 10
4	Parapet Brackets - 10in Wall

Qty (6) - 31 15/16" Overall - Bench
1/4" BB

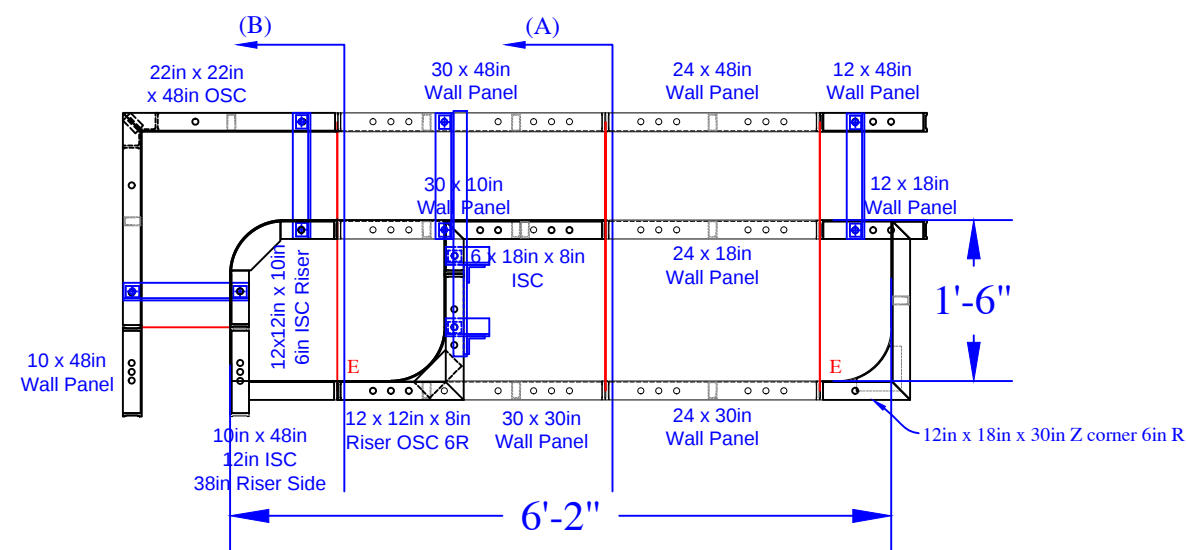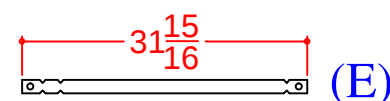

REVISION/NOTES	SEASONAL WORLD		BENCH & STEP LAYOUT	KING - 12 Unity Court	JOB #: 555568
	DWG BY: SA	SCALE:		Concrete Yards = 16.5 yards	
	DATE: 5.17.21	PAGE: 2 of 3			