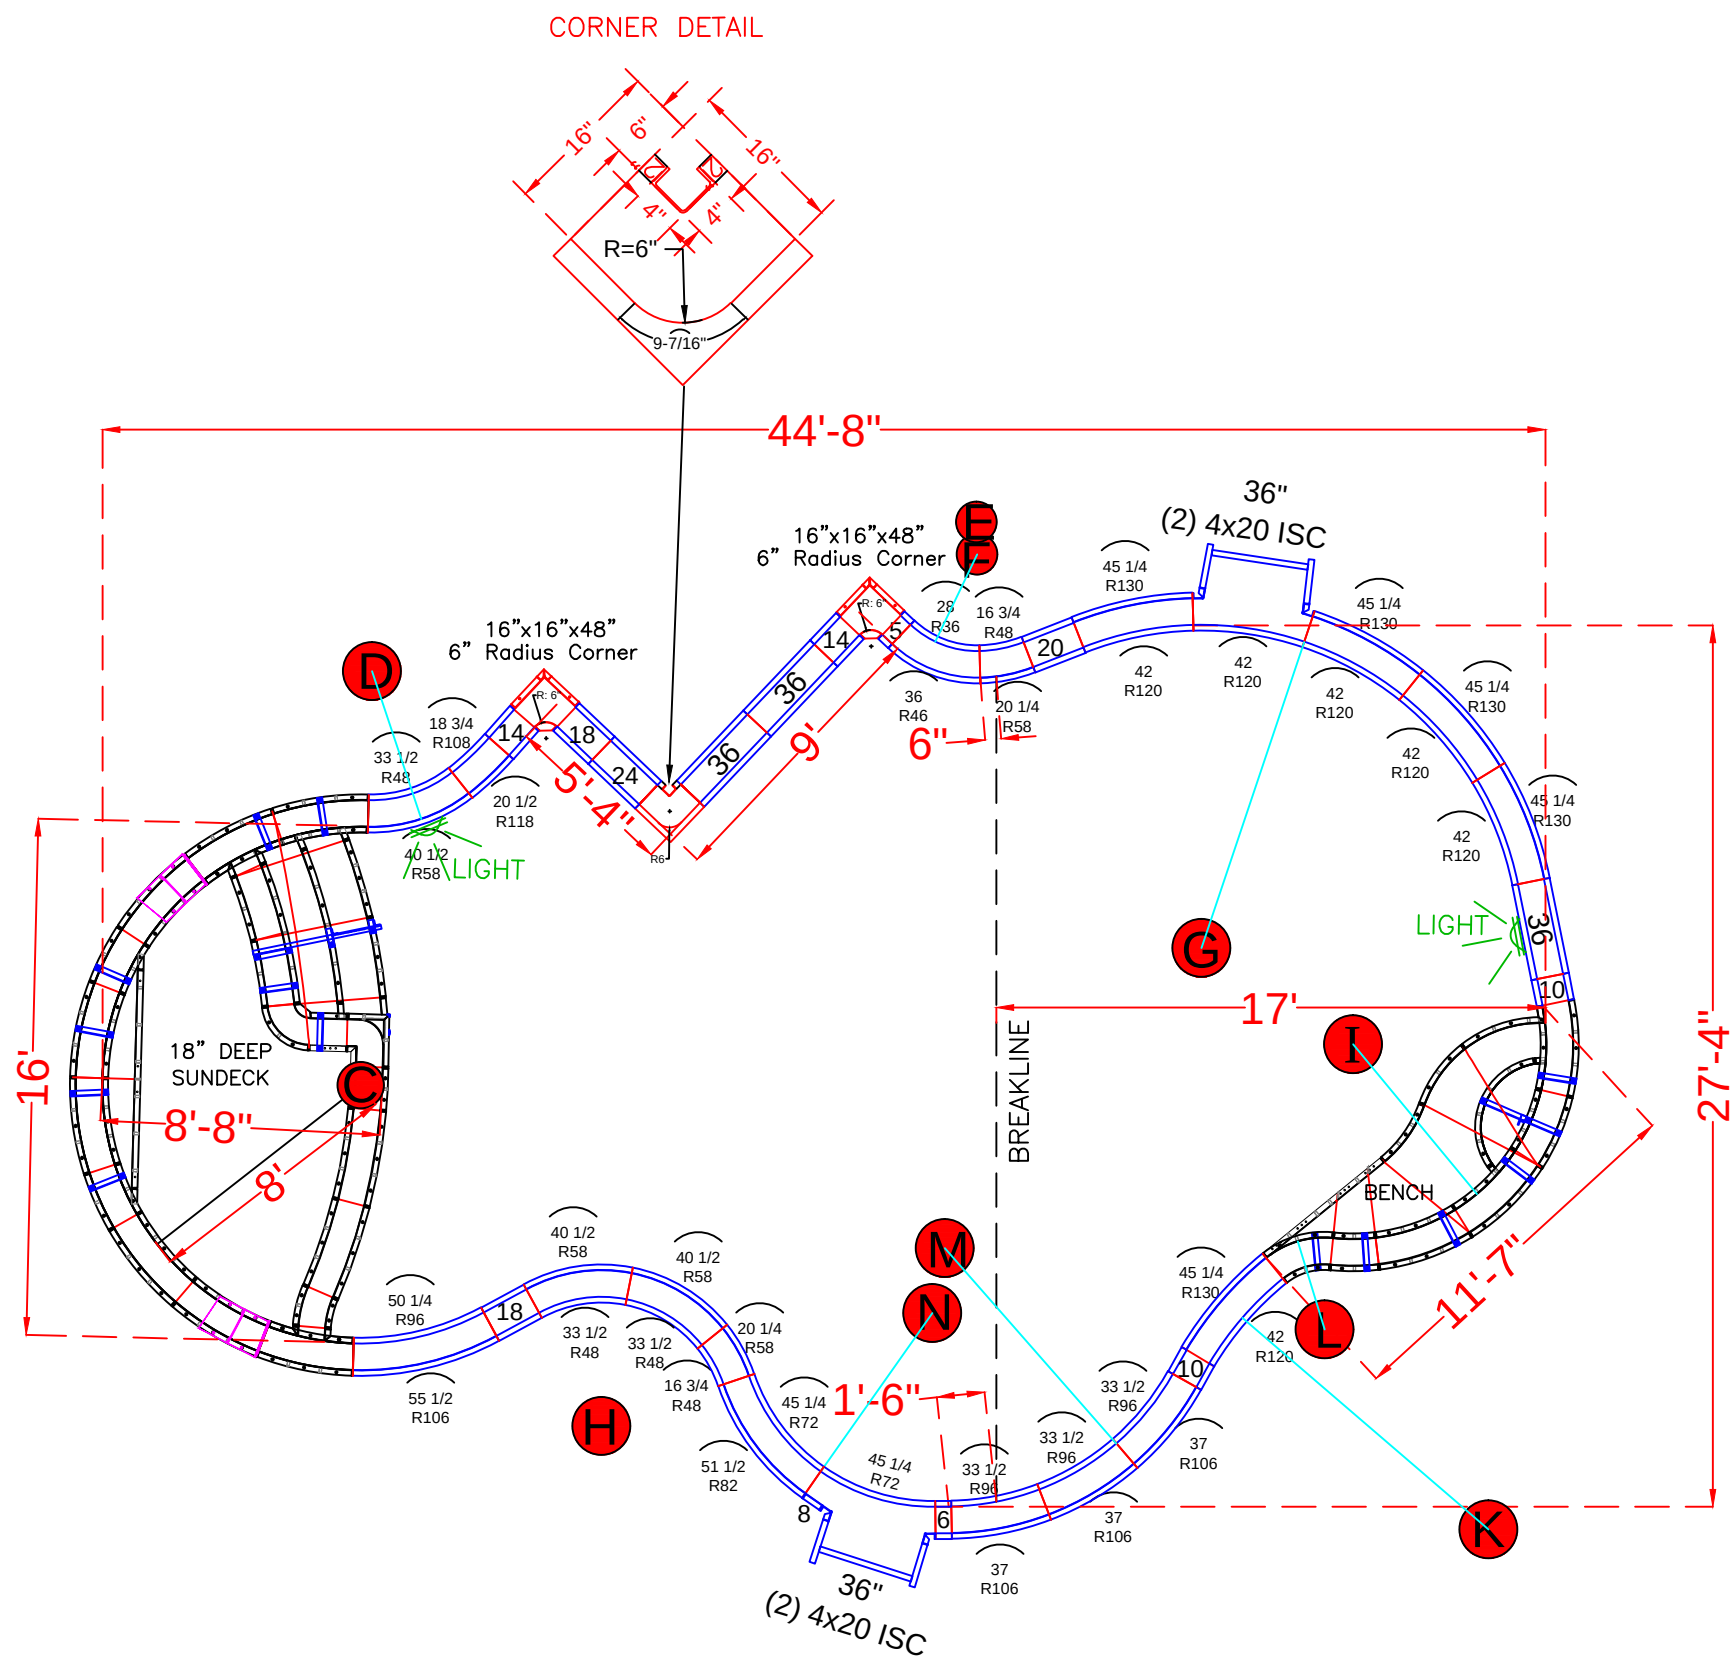


[illegible]

		POOL PANEL DESCRIPTIONS	
	QTY.	DESCRIPTION	
SEE DETAIL PAGE { SEE DETAIL PAGE {	1	8' Radius Sundeck/Step Assembly (Yellow Panels)	
	1	6' Radius Swimout (Green Panels)	
		STRAIGHT PANELS	
	2	5" x 48" Straight	
	2	6" x 48" Straight	
	1	8" x 48" Straight	
	4	10" x 48" Straight	
	4	14" x 48" Straight	
	4	18" x 48" Straight	
	2	20" x 48" Straight	
	2	24" x 48" Straight	
	8	36" x 48" Straight	
		RADIUS PANELS	
	2	16 3/4" x 48" - 48" Radius Panel	
	2	20 1/4" x 48" - 58" Radius Panel	
	1	28" x 48" - 36" Radius Panel	
	1	36" x 48" - 46" Radius Panel	
	3	33 1/2" x 48" - 48" Radius Panel	
	3	40 1/2" x 48" - 58" Radius Panel	
	2	45 1/4" x 48" - 72" IS Radius Panel	
	1	51 1/2" x 48" - 82" OS Radius Panel	
	3	33 1/2" x 48" - 96" IS Radius Panel	
	3	37" x 48" - 106" OS Radius Panel	
	1	50 1/4" x 48" - 96" IS Radius Panel	
	1	55 1/2" x 48" - 106" OS Radius Panel	
	1	18 3/4" x 48" 108" Radius Panel	
	1	20 1/2" x 48" 118" Radius Panel	
	6	42" x 48" - 120" Radius Panel	
	5	45 1/4" x 48" - 130" Radius Panel	
		CORNERS & HINGES	
SKIMMER SIDES { 	4	4" x 20" x 48" Adj Offset Hinged ISC (Pilaster)	
	2	16" x 16" x 48 w/ Outside Corner-SA (6" Radius)	
	1	4" x 4" x 48" Inside Corners - SA	
	2	2" x 48" Straight (*use with 4" x 4" x 48" Corner)	
	1	16" x 16" w/ 6" Radius Inside Corner-SA (9-1/2" Arc)	

KIRBY - 28 Pioneer Court


16' x 27'-4" x 44'- 8" Concrete / Vinyl - Freeform
w/ Sun Deck and Entry Step Combo &
Deep End Bench & Step Out
Pool Perimeter = 123'
Pool Area = 803 S.F.
Approximate Pool Gallons: 21,311 Gallons
Concrete Yards
- Pool Walls & Sundeck: 21 Yards

PANEL LAYOUT			
JOB #: 555706 DATE: 8-4-2022 DRAWN BY: SA			
	REVISIONS		




SEASONAL WORLD
WE BUILD BACKYARDS!


TIES:

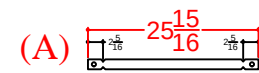



Qty (1) - 21 7/8" Wall Tie - 2nd Top Rise
1/4" BB

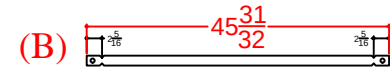

Qty (3) - 41 29/32" Wall Tie - Bottom Rise
1/4" BB

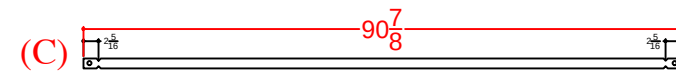

Qty (2) - 86 13/16" Wall Tie - Bottom Wall
1/4" BB

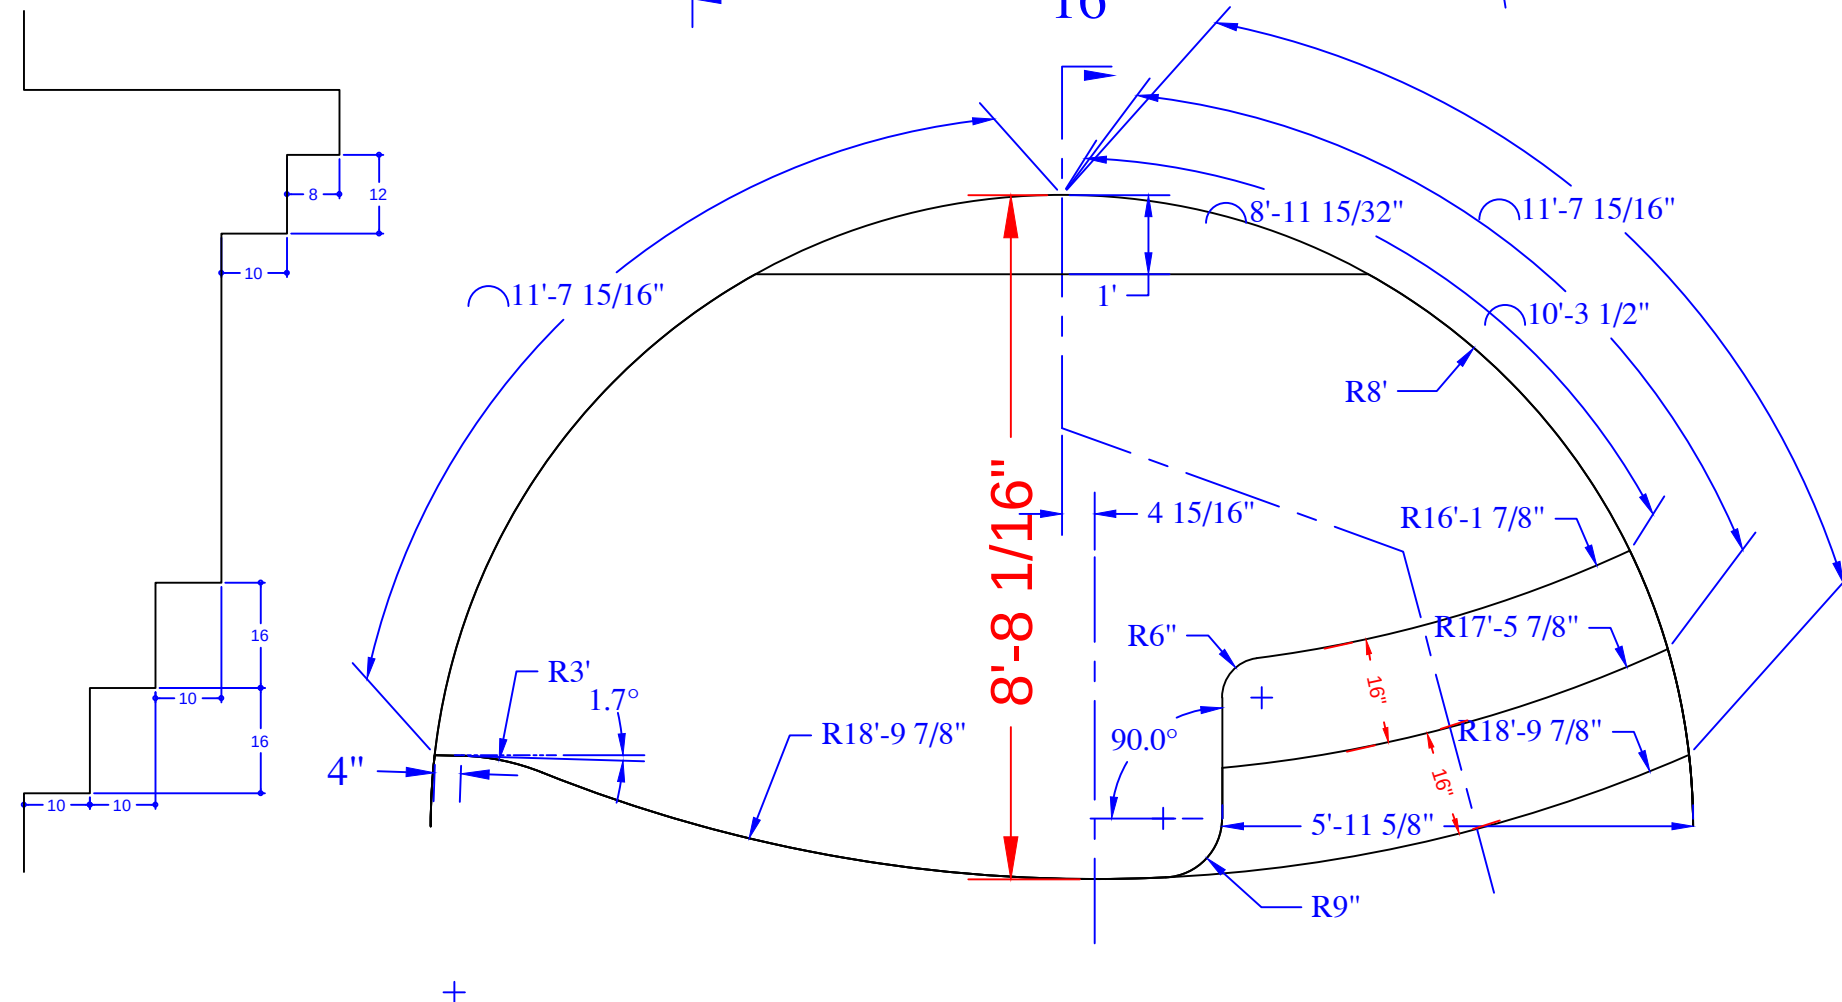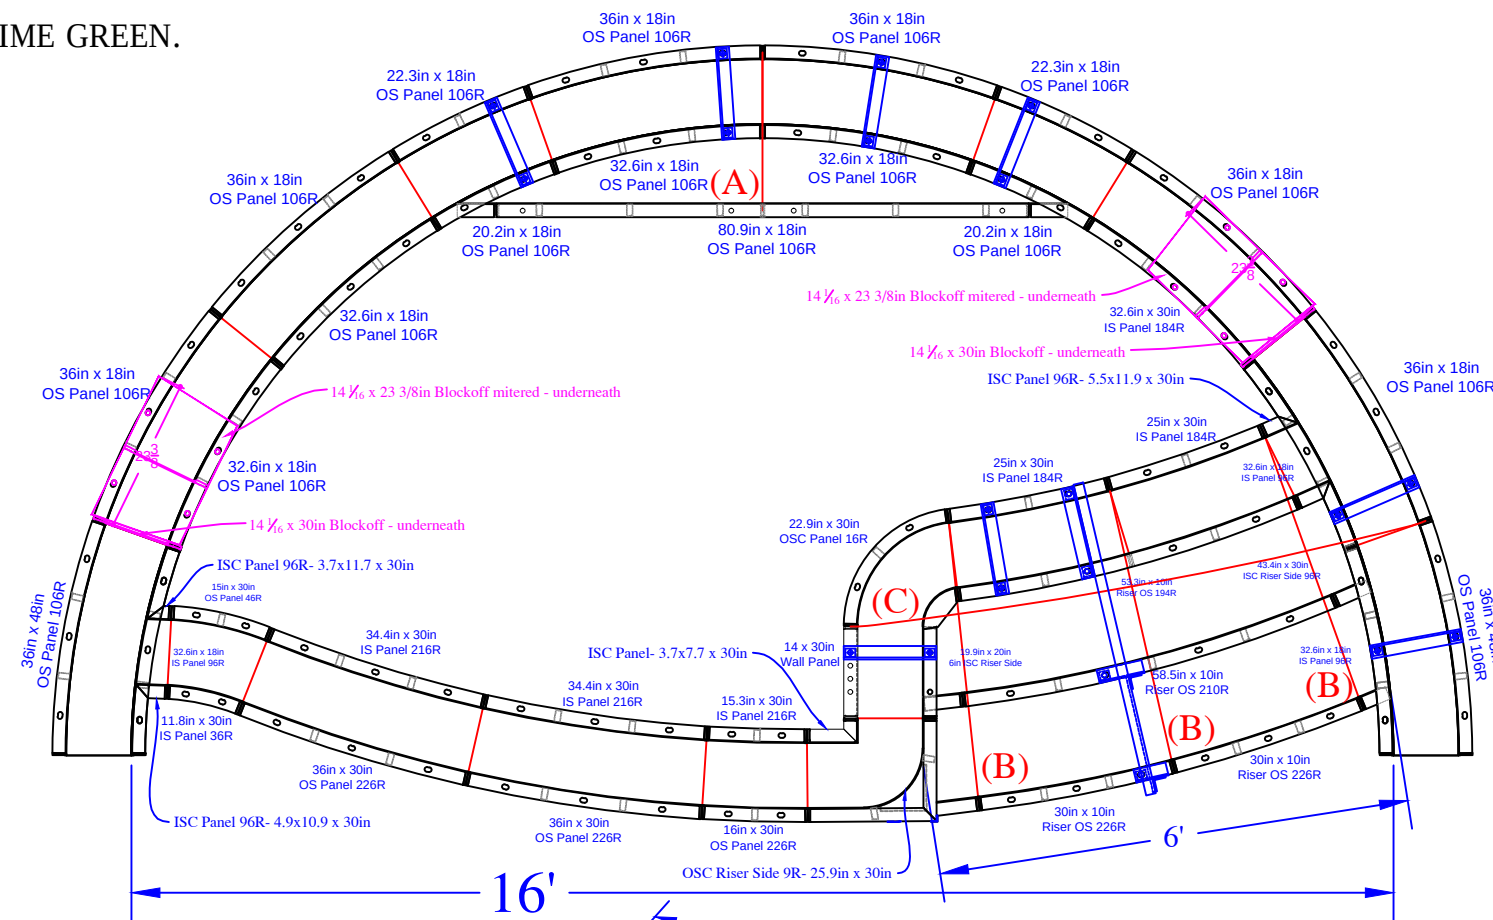

QTY	DESCRIPTION
3	36in x 48in OS Panel 106R
1	16in x 30in OS Panel 226R
2	36in x 30in OS Panel 226R
1	15.3in x 30in IS Panel 216R
2	34.4in x 30in IS Panel 216R
1	15in x 30in OS Panel 46R
1	11.8in x 30in IS Panel 36R
2	25in x 30in IS Panel 184R
1	14in x 30in Wall Panel
2	22.3in x 18in OS Panel 106R
5	36in x 18in OS Panel 106R
6	32.6in x 18in IS Panel 96R
1	4.9in x 10.9in x 30in ISC Panel 96R
1	3.7in x 11.7in x 30in ISC Panel 96R
1	5.5in x 11.9in x 30in ISC Panel 96R
1	3.7in x 7.7in x 30in ISC Panel
1	22.9in x 30in OSC Panel 16R
2	32.6in x 8in Riser IS 96R - Top Upper
2	20.2in x 18in ISC Riser Side 96R
1	43.4in x 30in ISC Riser Side 96R
1	19.9in x 20in 6in ISC Riser Side
1	25.9in x 30in OSC Riser Side 9R
1	80.9in x 10in Riser - Bottom Upper
1	53.3in x 10in Riser OS 194R- Top Lower
1	58.5in x 10in Riser OS210R- 2nd Top Lower
2	30in x 10in Riser OS226R- Bottom Lower
2	14 1/6in x 23.3in Blockoff mitered
2	14 1/6in x 30in Blockoff
8	Parapet Brackets - 10in Wall
1	Parapet Brackets - 42in Wall
1	22" Full Wall Tie "A"- 2nd Top Rise
3	41 29/32" Wall Tie "B"- Bottom Rise
2	86 13/16" Wall Tie "C"- Bottom Wall





Concrete Yards

- Pool Walls & Sundeck: 21 Yards

SUN DECK DETAIL			
JOB #: 555706			
DATE: 8-4-2022			
DRAWN BY: SA			



SEASONAL WORLD

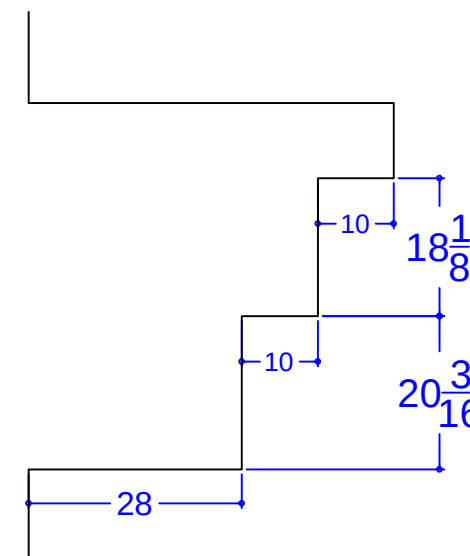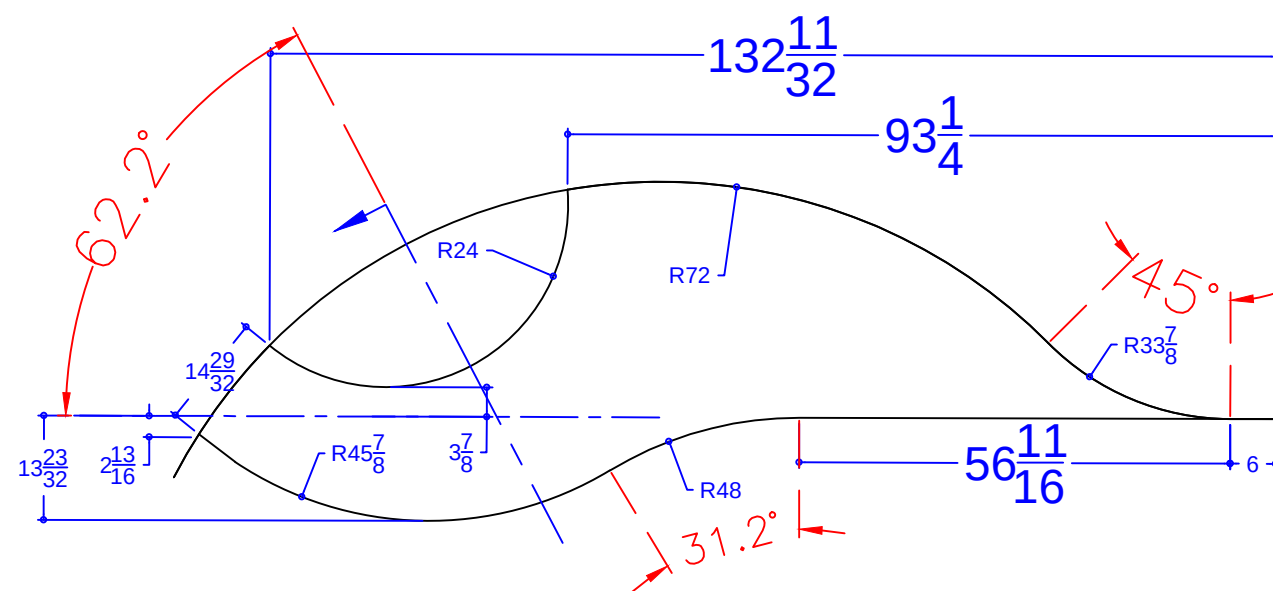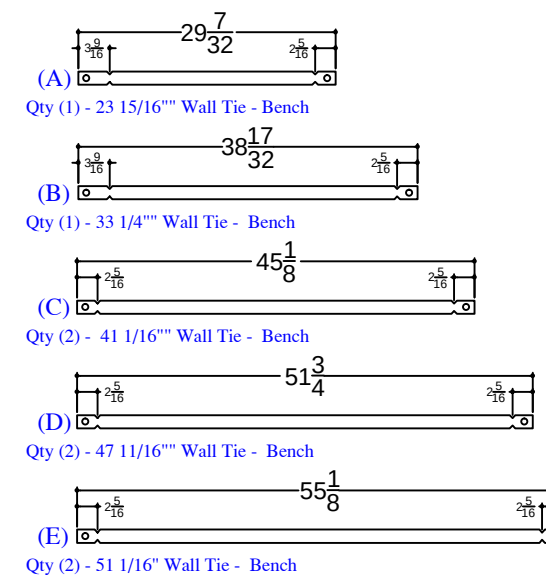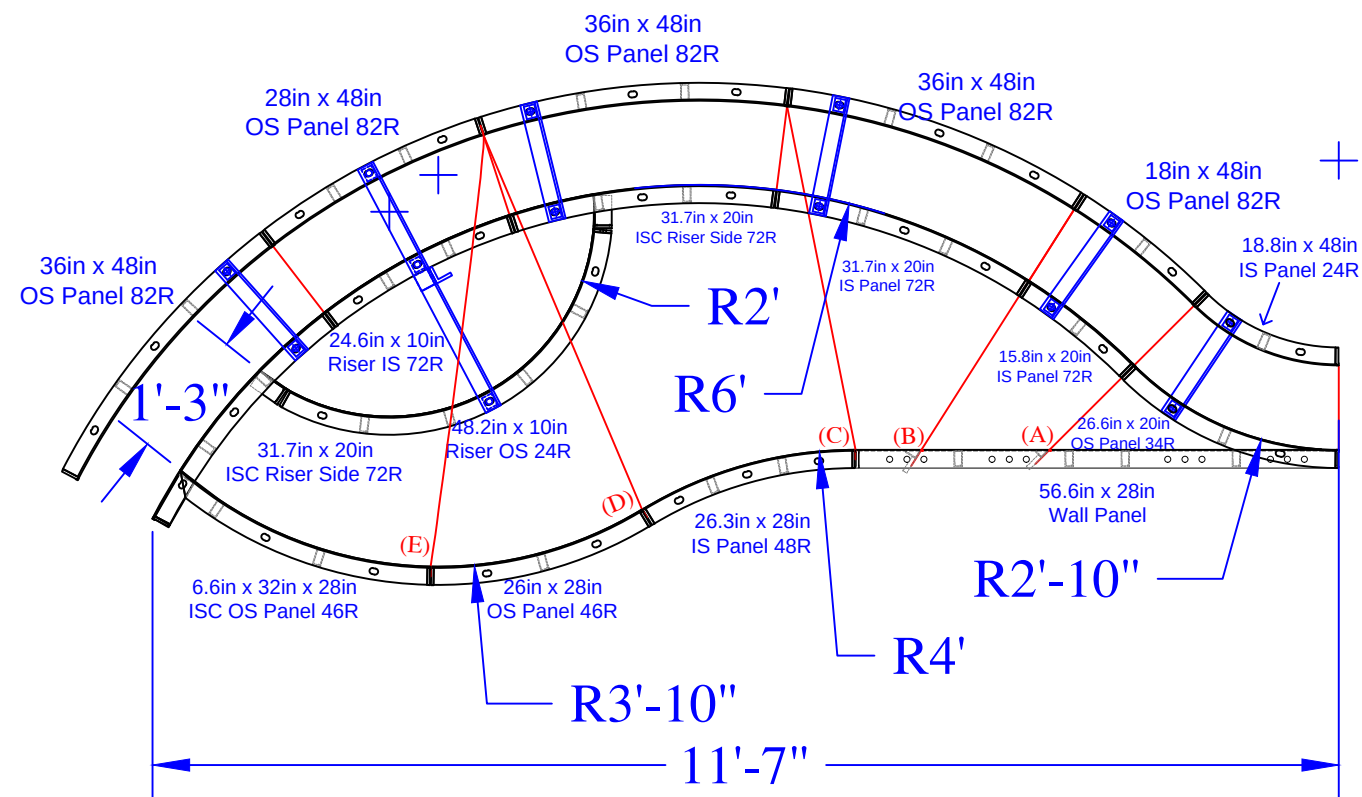

QTY	DESCRIPTION
1	18in x 48in OS Panel 82R
1	28in x 48in OS Panel 82R
3	36in x 48in OS Panel 82R
1	18.8in x 48in IS Panel 24R
1	56.6in x 28in Wall Panel
1	26.3in x 28in IS Panel 48R
1	26in x 28in OS Panel 46R
1	15.8in x 20in IS Panel 72R
1	31.7in x 20in IS Panel 72R
1	26.6in x 20in OS Panel 34R
1	6.6 x 32in x 28in ISC OS Panel 46R
1	24.6in x 10in Riser IS 72R - Top
2	31.7in x 20in 4in ISC Riser Side 72R
1	48.2in x 10in Riser OS 24R - Bottom
5	Parapet Brackets for 10in Wall
1	Parapet Brackets for 18in Step
1	23 15/16" Wall Tie "A"- Bench
1	33 1/4" Wall Tie "B"- Bench
2	41 1/16" Wall Tie "C"- Bench
2	47 11/16" Wall Tie "D"- Bench
2	51 1/16" Wall Tie "E"- Bench

KIRBY - 28 Pioneer Court

16' x 27'-4" x 44'- 8" Concrete / Vinyl - Freeform
w/ Sun Deck and Entry Step Combo &
Deep End Bench & Step Out
Pool Perimeter = 123'
Pool Area = 803 S.F.
Approximate Pool Gallons: 21,311 Gallons

Concrete Yards

- Pool Walls & Sundeck: 21 Yards

SWIM-OUT DETAIL

JOB #: 555706
DATE: 9-11-2022
DRAWN BY: SA

