


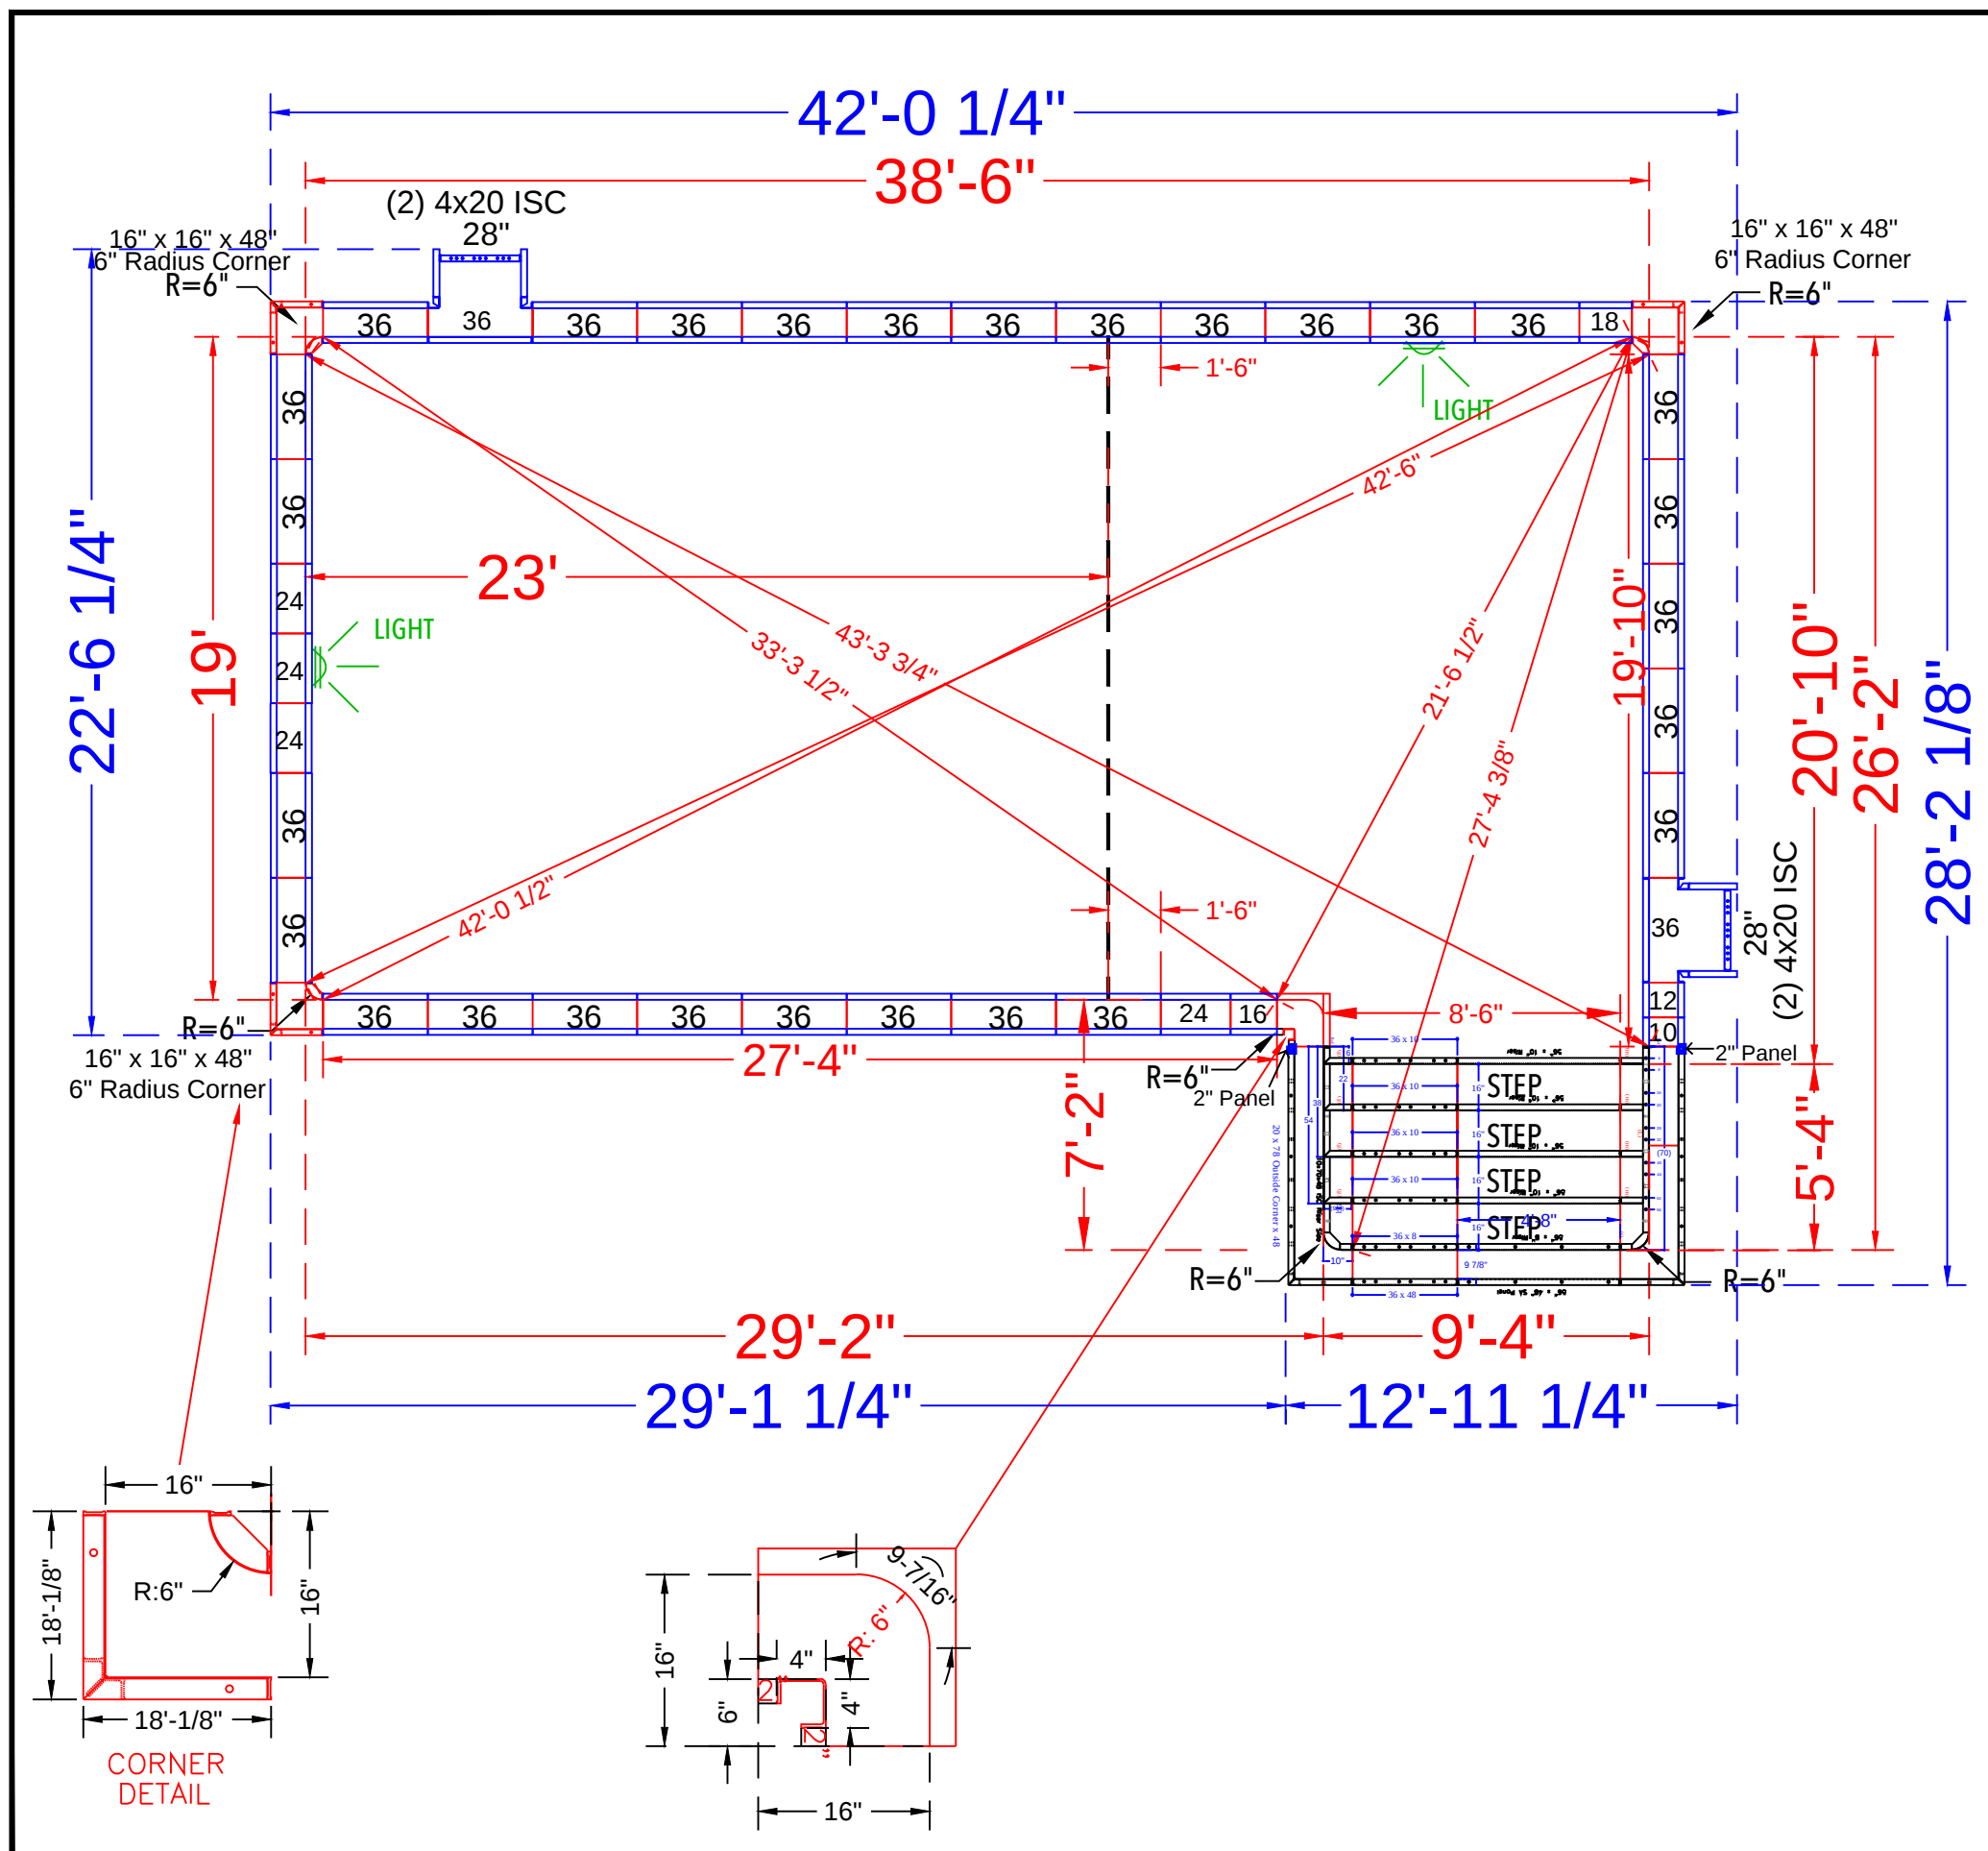

POOL PANEL DESCRIPTIONS	
QTY.	DESCRIPTION
1	9'-4" Step Assembly w/ 6" Radius Corners
STRAIGHT PANELS	
2	10" x 48" Panel-SA
2	12" x 48" Panel-SA
2	16" x 48" Panel-SA
2	18" x 48" Panel-SA
8	24" x 48" Panel-SA
2	28" x 48" Panel-SA
58	36 x 48" Panel-SA
CORNERS AND HINGES	
4	20" x 4" x 48" Adj Offset Hinged ISC (Pilaster) *Skimmer
2	4" x 4" x 48" Inside Corners-SA
2	2" x 2" (*use with 4" x 4" x 48" Corner)
1	16" x 16" w/ 6" Radius Inside Corner-SA (9-1/2" Arc)
3	16" x 16" x 48 w/ Outside Corner-SA (6" Radius)

KLOPACS - 51 Cypress Neck Road

19' x 26'-2" x 38'-6" - Concrete / Vinyl - True L
w/ Exterior Vinyl Covered Entry Step

Pool Perimeter: 128 Ln. Ft.

Pool Area: 798 Sq.Ft.

Approximate Pool Gallons: 27,998 Gallons

Concrete Yards

- Pool Walls & Steps: 24 Yards

PANEL LAYOUT

JOB #: 555655

DATE: 12-3-2022

SCALE: 1' = 1/8"

DRAWN BY: SA

REVISIONS




Notes:

- *from 6'-4" Outside End Step Assembly w/ 6" R. Corners {
- *from 8'-4" Outside End Step Assembly w/ 6" R. Corners {
- *from 8'-4" Outside End Step Assembly w/ 24" R. Corners {




STEP PANEL DESCRIPTIONS

QTY.	DESCRIPTION
4	56 x 10 Risers
1	56 x 8 Top Riser
2	56 x 48 SA Panel-Back Wall
2	20 x 78 Outside Corner x 48
2	10 x 70 x 48 ISC Riser Sides (Right & Left)
4	36 x 10 Riser
1	36 x 8 Riser
1	36 x 48 Straight Panel
2	2 x 48 Straight Panel

STEP TIES:

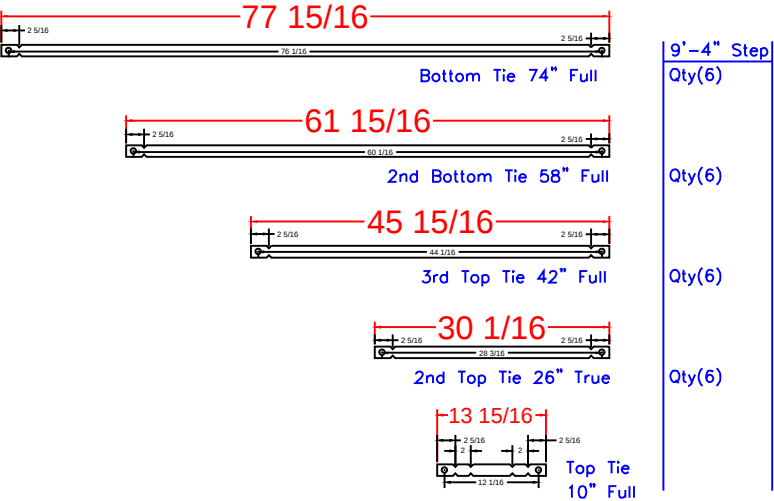

2" Panel

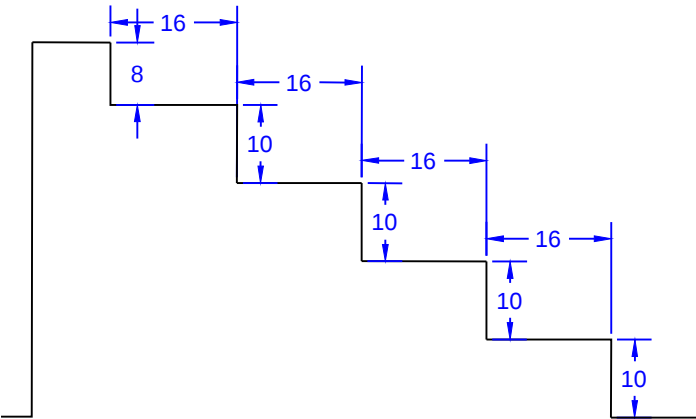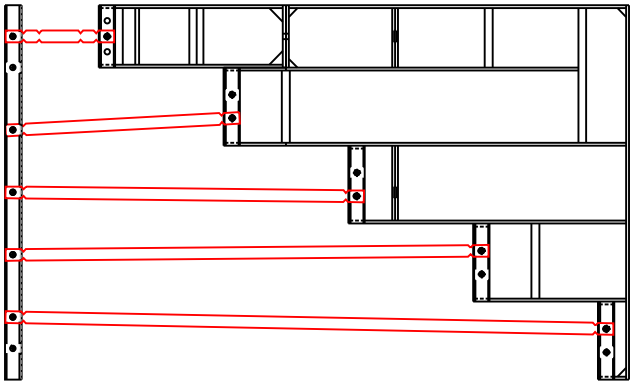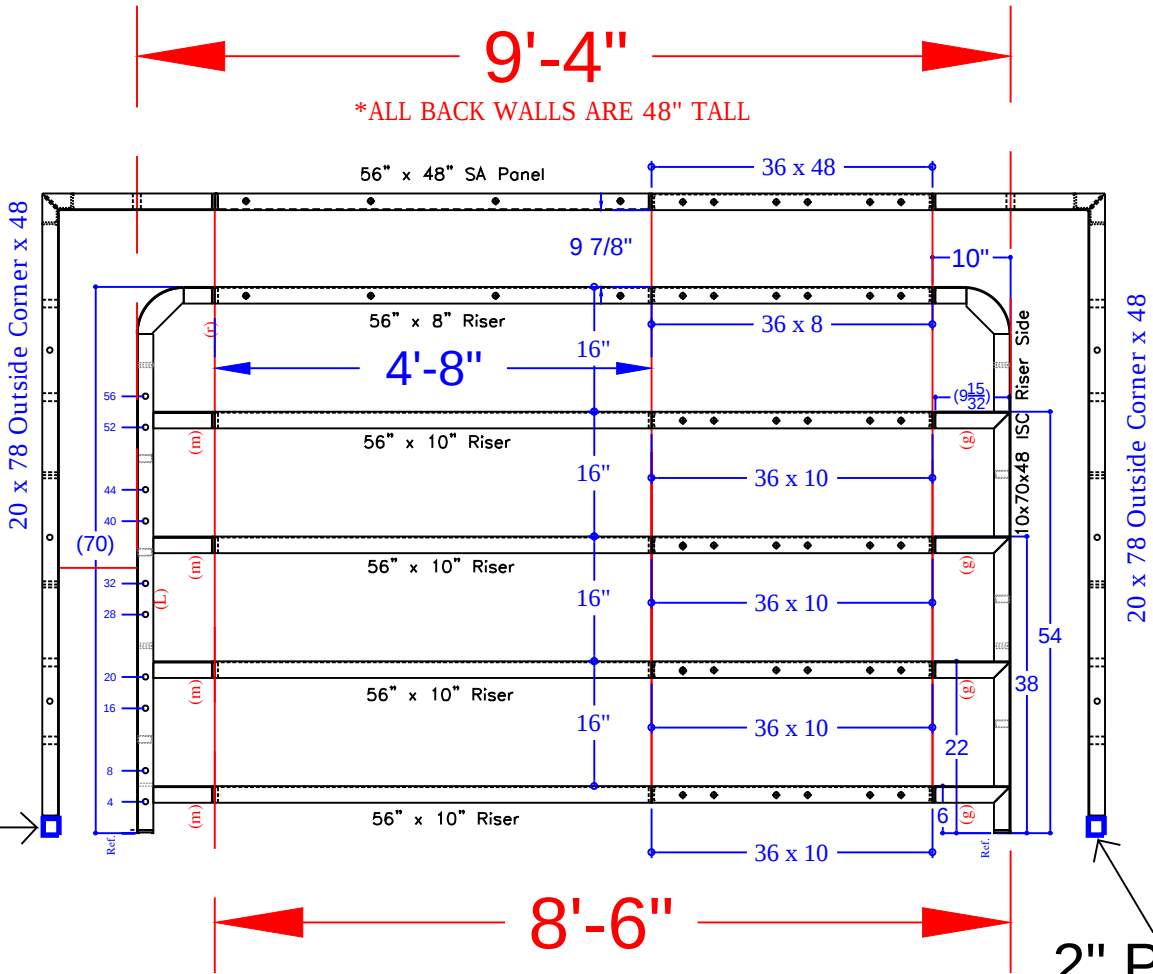

KLOPACS - 51 Cypress Neck Road

19' x 26'-2" x 38'-6" - Concrete / Vinyl - True L
w/ Exterior Vinyl Covered Entry Step
Pool Perimeter: 128 Ln. Ft.
Pool Area: 798 Sq.Ft.
Approximate Pool Gallons: 27,998 Gallons
Concrete Yards
- Pool Walls & Steps: 22 Yards

STEP DETAIL

JOB #: 555655
DATE: 6-22-2023
DRAWN BY: SA



SEASONAL WORLD
WE BUILD BACKYARDS!