


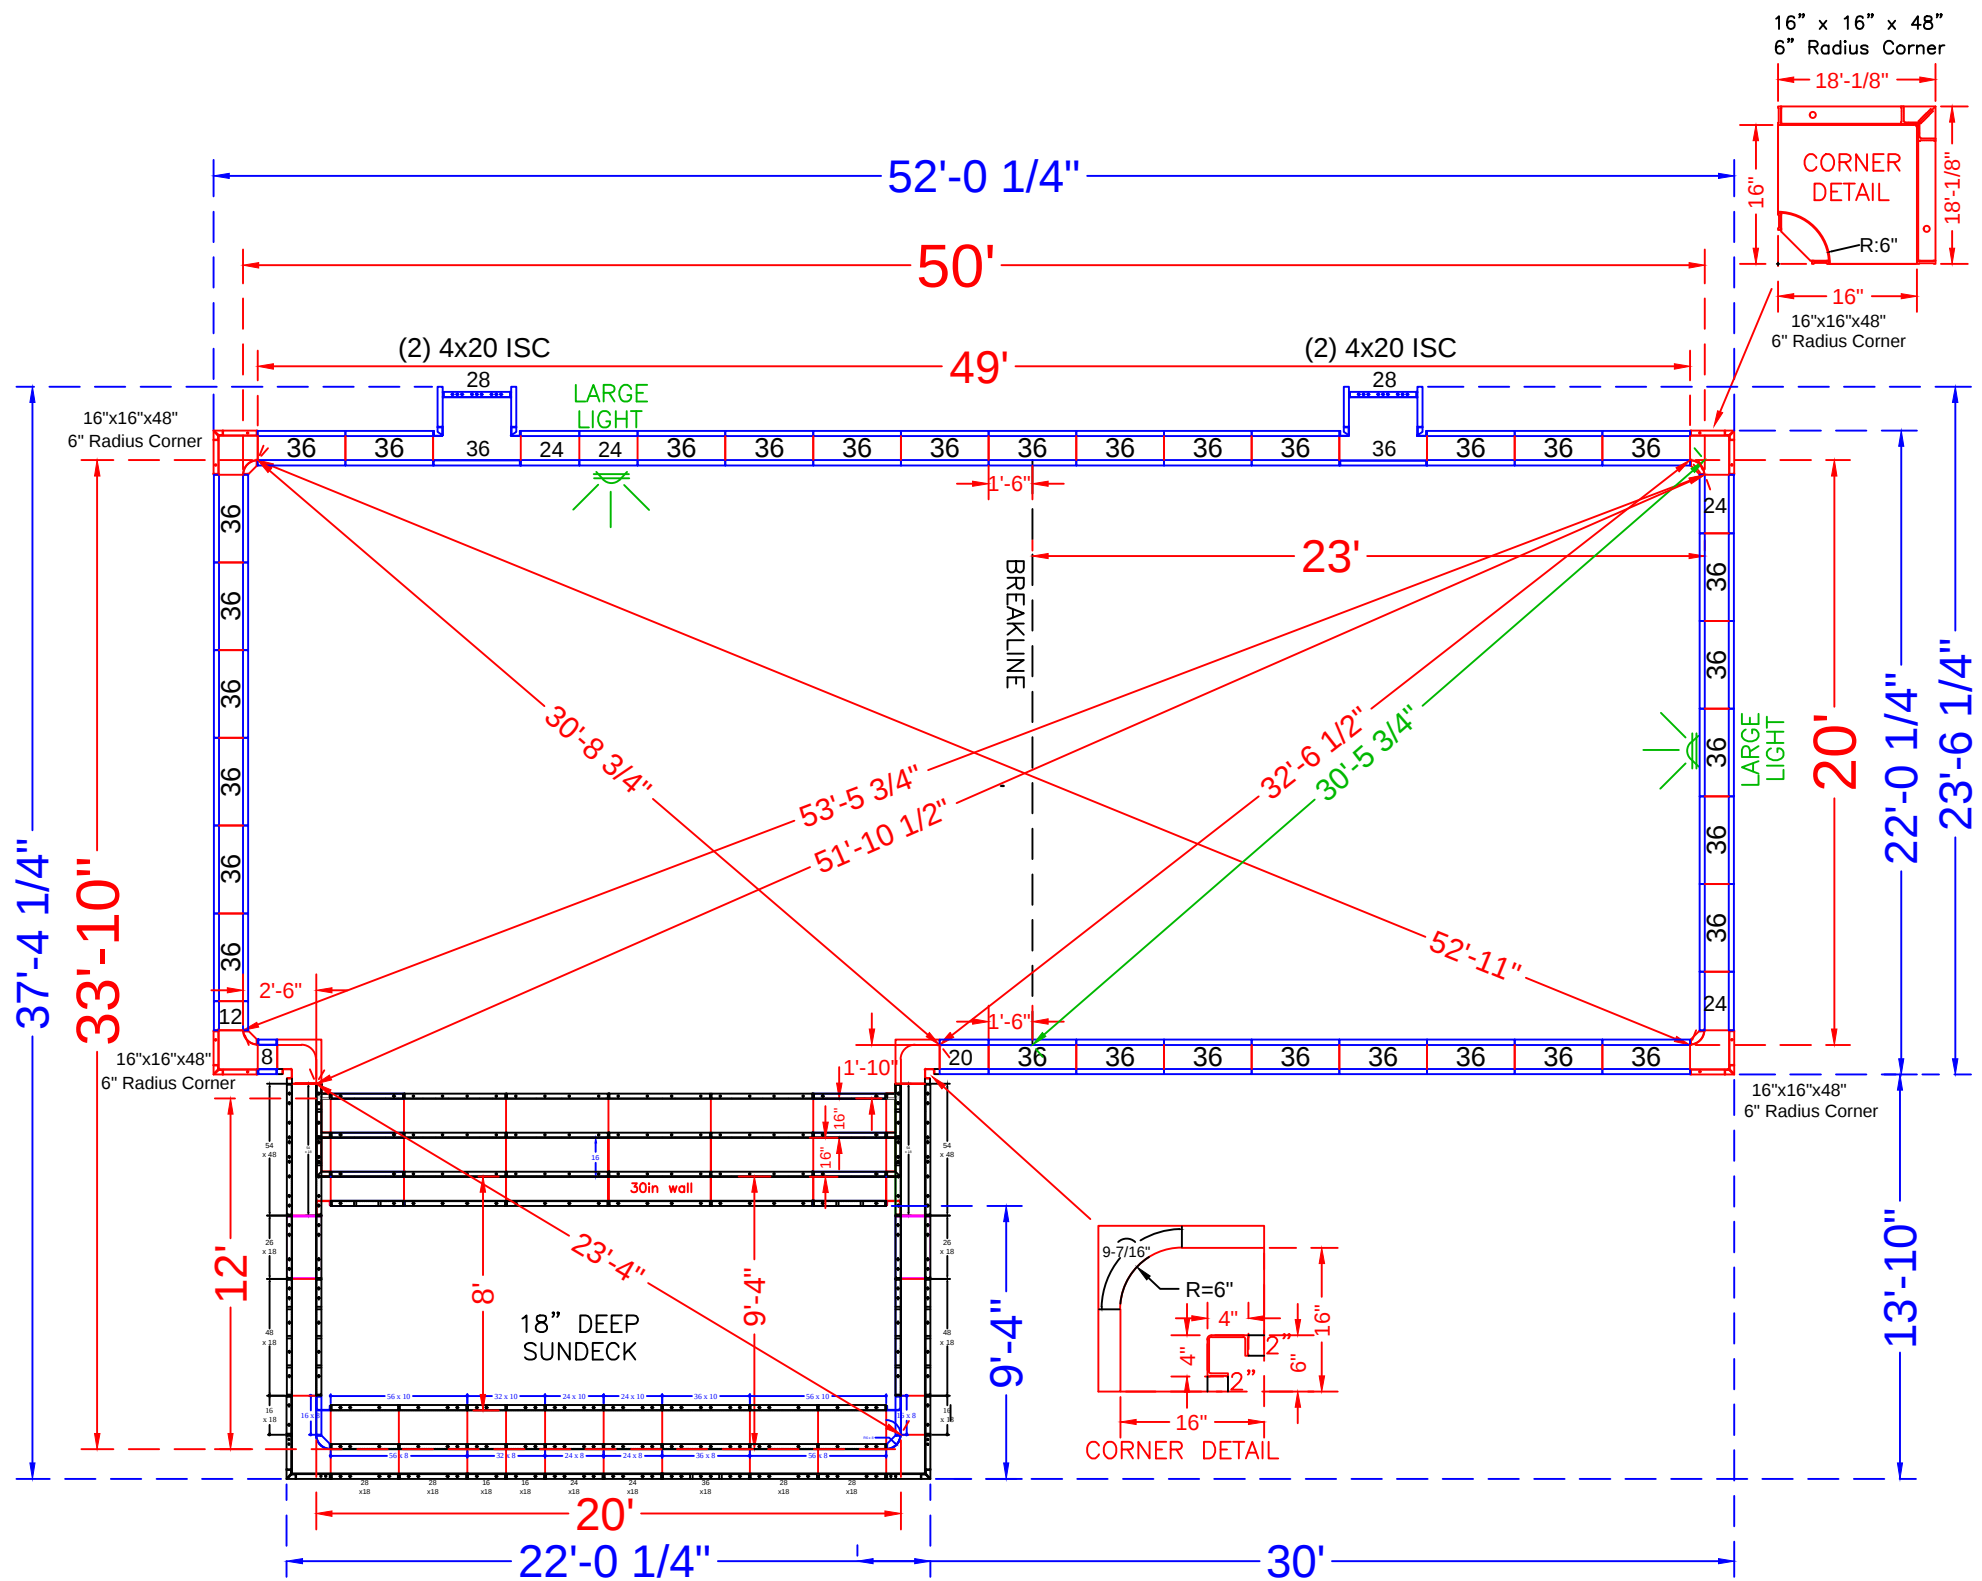

NOTE: See Construction Layout for Pool Location

POOL PANEL DESCRIPTIONS

QTY.	DESCRIPTION
1	20' Wide Rectangle Sundeck Assembly
	CORNERS AND HINGES
4	4 x 20 x 48" Adj Offset Hinged ISC (Pilaster)
4	6" Radius Corners (16" x 16" x 48")
2	4" x 4" x 48" Inside Corners - SA
4	2" x 2" (*use with 4" x 4" x 48" Corner)
2	16" x 16" w/ 6" Radius Inside Corner (9-1/2" Arc)
	STRAIGHT PANELS
2	8" x 48" Panel
2	12" x 48" Panel
2	18" x 48" Panel
2	20" x 48" Panel
8	24" x 48" Panel
2	28" x 48" Panel
66	36" x 48" Panel

KOHN - 1714 Symphony Lane

20' x 50' - 10" Concrete Wall - Rectangle
w/ Side Vinyl Covered Step / Sun Deck Combo
Pool Perimeter = 167 Ln. Ft.
Pool Area = 1274 Sq.Ft.
Approximate Pool Gallons: 37,400 Gallons

Concrete Yards
- Pool Walls & Steps: 26 yards

PANEL LAYOUT

JOB #: 555541
DATE: 3-4-2021
DRAWN BY: SA

REVISIONS



