

NODE POINT MEASUREMENTS

C-D= 15'-11" G-H=11'-0"
C-E= 20'-9" G-I= 19'-11"
C-F= 24'-11" G-J=18'-10"
C-G=13'-3" G-K=11'-4"
C-H=9'-2" G-L=19'-7"
C-I= 12'-10"
C-J= 23'-11"
C-K= 24'-7" H-I= 8'-11"
C-L= 16'-10" H-J= 14'-10"
H-K= 20'-9"
H-L= 24'-3"


D-E= 7'-0"
D-F= 9'-0"
D-G=7'-1" I-J= 18'-1"
D-H= 17'-2" I-K= 29'-6"
D-I= 25'-8" I-L= 29'-8"
D-J= 25'-9"
D-K= 12'-6" J-K= 20'-11"
D-L= 15'-0" J-L= 37'-4"

E-F= 8'-7"
E-G=14'-1" K-L= 27'-6"
E-H=23'-9"
E-I= 31'-10"
E-J= 32'-8"
E-K= 16'-10"
E-L= 12'-11"

RADII

C= 8'-0"
D= 11'-0"
E= 4'-0"
F= 2'-0"
G= 8'-0"
H= 4'-0"
I= 4'-10"
J= 10'-10"
K= 3'-10"
L= 8'-10"

F-G=13'-8"
F-H=24'-9"
F-I= 33'-7"
F-J= 29'-6"
F-K= 10'-0"
F-L= 21'-3"

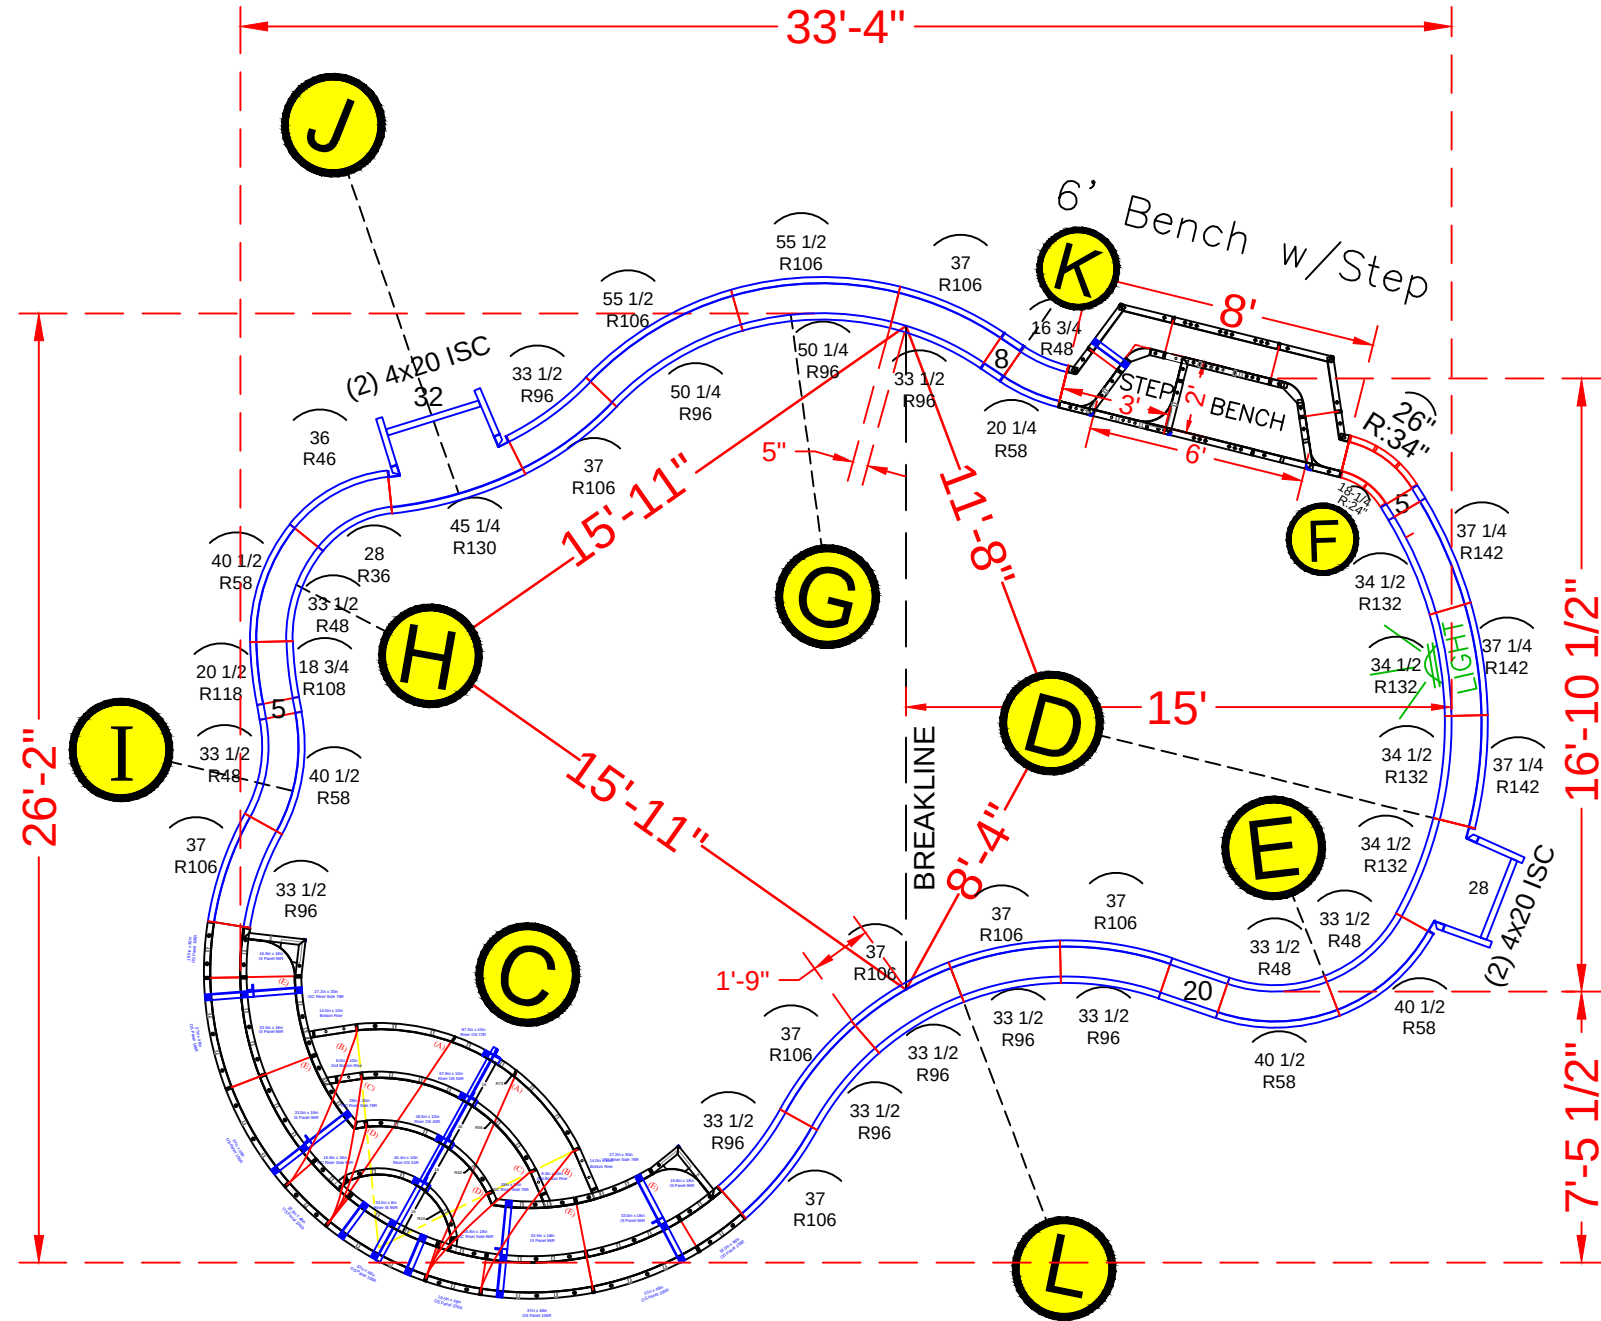

NOTE: SEE CONSTRUCTION PLAN FOR A-B POINTS AND POOL LOCATION

POOL PANEL DESCRIPTIONS

QTY.	DESCRIPTION
1	8' Radius Step & Bench Assembly
1	6' Straight Bench Assembly w/ Step
4	4" x 20" x 48" Adj Offset Hinged ISC (Pilaster)
STRAIGHT PANELS	
4	5" x 48" Straight
2	8" x 48" Straight
2	20" x 48" Straight
1	28" x 48" Straight
1	32" x 48" Straight
RADIUS PANELS	
1	18 1/4 x 48" - 24" Radius - 45°
1	26 x 48" - 34" Radius - 45°
1	28" x 48" - 36" Radius Panel
1	36" x 48" - 46" Radius Panel
1	16 3/4" x 48" - 48" Radius Panel
1	20 1/4" x 48" - 58" Radius Panel
4	33 1/2" x 48" - 48" Radius Panel
4	40 1/2" x 48" - 58" Radius Panel
8	33 1/2" x 48" - 96" Radius Panel
8	37" x 48" - 106" Radius Panel
2	50 1/4" x 48" - 96" Radius Panel
2	55 1/2" x 48" - 106" Radius Panel
1	18 3/4" x 48" - 108" Radius Panel
1	20 1/2" x 48" - 118" Radius Panel
1	45 1/4" x 48" - 130" Radius Panel
4	34 1/2" x 48" - 132" Radius Panel
3	37 1/4" x 48" - 142" Radius Panel

LARCA - 7 Dayton Lane

16' x 26'-5" x 33'-5" - 10" Concrete Wall - Freeform
w/ Interior Vinyl Covered Radius Step & Bench Combo
& Deep End Bench w/ Step Out
Pool Perimeter = 100 Ln. Ft.
Pool Area = 595 Sq. Ft.
Approximate Pool Gallons: 16,710 Gallons

Concrete Yards

- Pool Walls & Steps: 20 yards


PANEL LAYOUT

JOB #: 555694
DATE: 10-21-2021
DRAWN BY: SA

REVISIONS



SEASONAL WORLD
WE BUILD BACKYARDS!

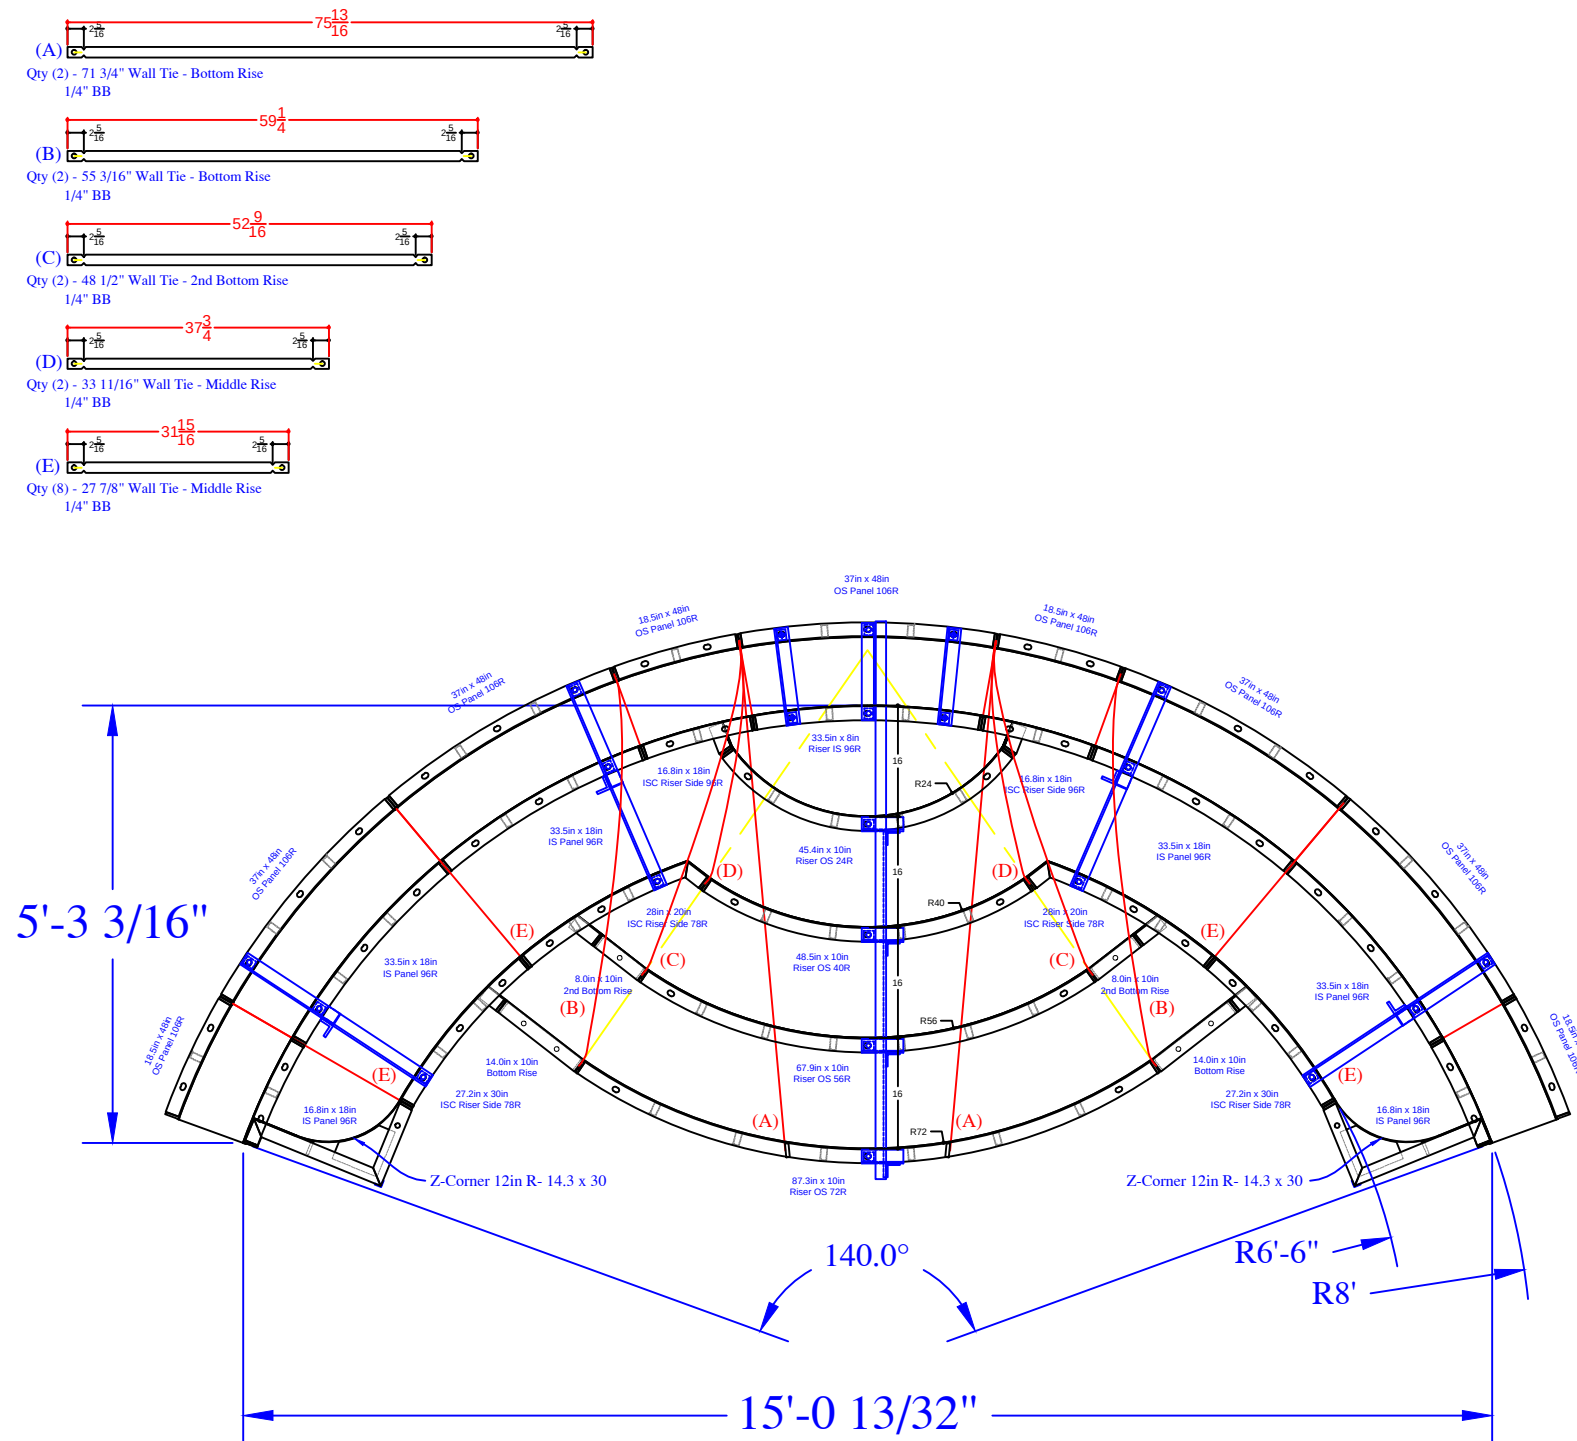

QTY	DESCRIPTION
4	18.5in x 48in OS Panel 106R
5	37in x 48in OS Panel 106R
2	16.8in x 18in IS Panel 96R
4	33.5in x 18in IS Panel 96R
1	33.5in x 8in Riser IS 96R - Top
2	16.8in x 18in ISC Riser Side IS 96R
2	28in x 20in ISC Riser Side IS 78R
2	27.2in x 30in ISC Riser Side IS 78R
2	14.3in x 30in Z Corner 12in R
2	8in x 10in Riser
2	14in x 10in Riser
1	45.4in x 10in Riser OS 24R- 2nd Top Rise
1	48.5in x 10in Riser OS 40R- Middle Rise
1	67.9in x 10in Riser OS 56R- 2nd Bottom
1	87.3in x 10in Riser OS 72R- Bottom Rise
2	Parapet Brackets - 10in Wall
4	Parapet Brackets - 18in Bench
1	Parapet Brackets - 64in Step
2	##### Wall Tie "A" - Bottom Rise
2	##### Wall Tie "B"- Bottom Rise
2	##### Wall Tie "C"- 2nd Bottom Rise
2	##### Wall Tie "D"- Middle Rise
8	##### Wall Tie "E"- Bench

LARCA - 7 Dayton Lane



16' x 26'-5" x 33'-5" - 10" Concrete Wall - Freeform
w/ Interior Vinyl Covered Radius Step & Bench Combo
& Deep End Bench w/ Step Out
Pool Perimeter = 100 Ln. Ft.
Pool Area = 595 Sq. Ft.
Approximate Pool Gallons: 16,710 Gallons

Concrete Yards

- Pool Walls & Steps: 18.5 yards


REVISION/NOTES	SEASONAL WORLD DWG BY: SA SCALE: DATE: 1-24-2022 PAGE: 4 of 4	

STEP&BENCH-DETAIL

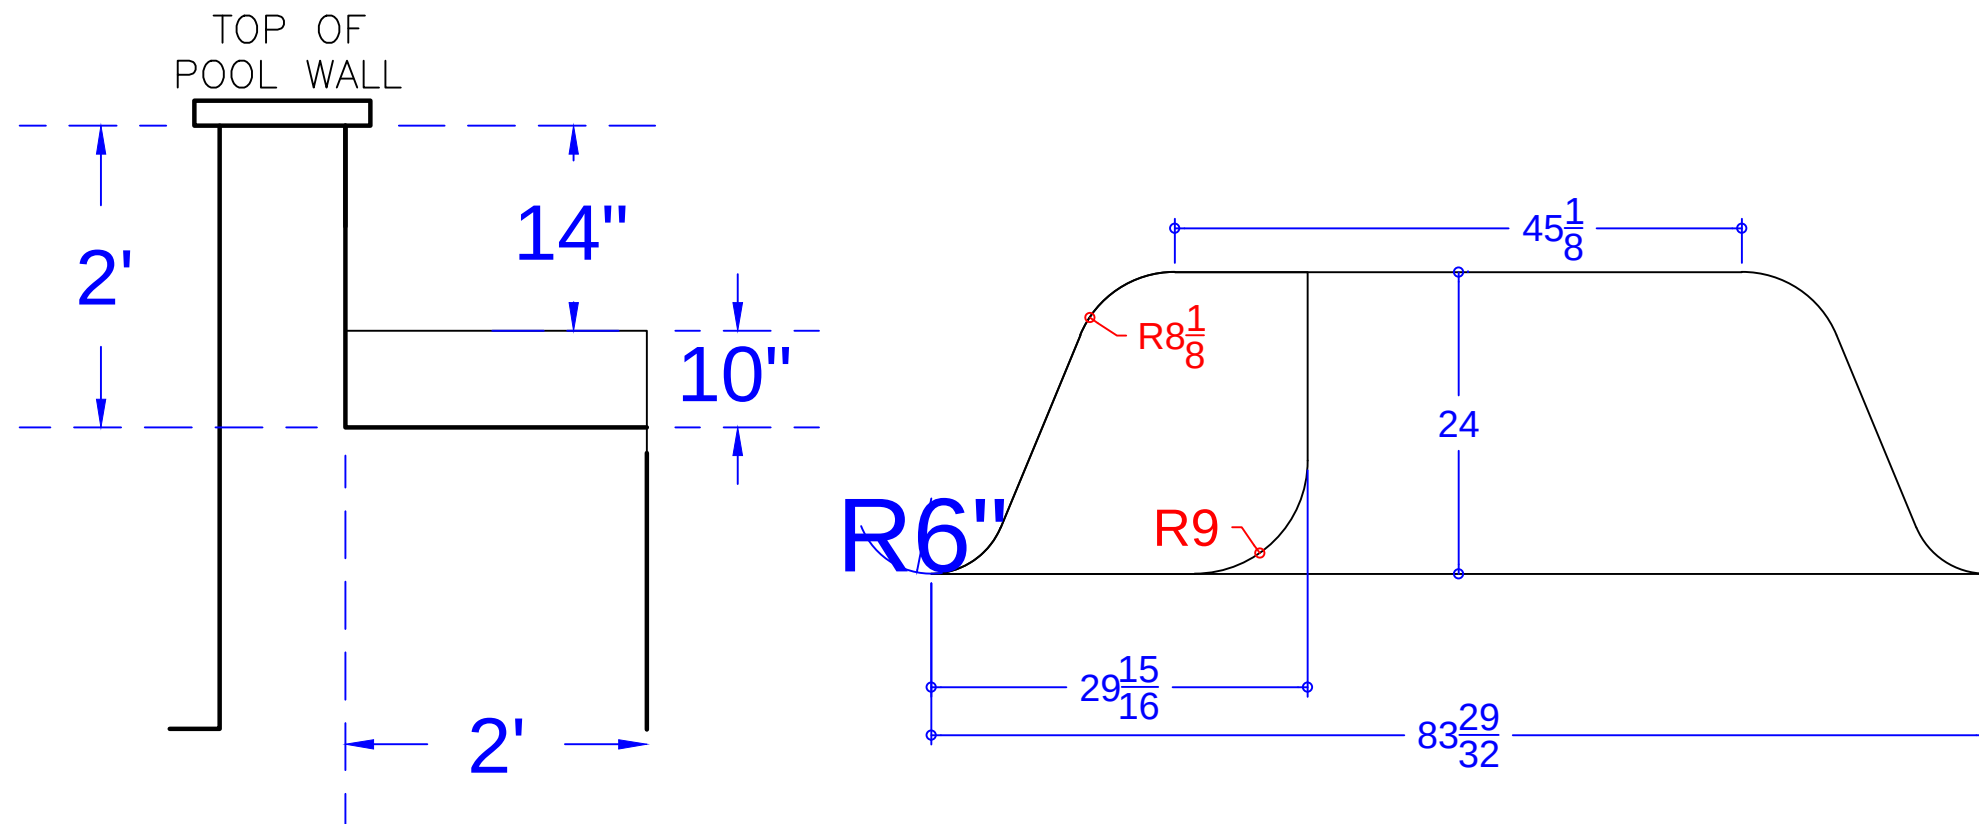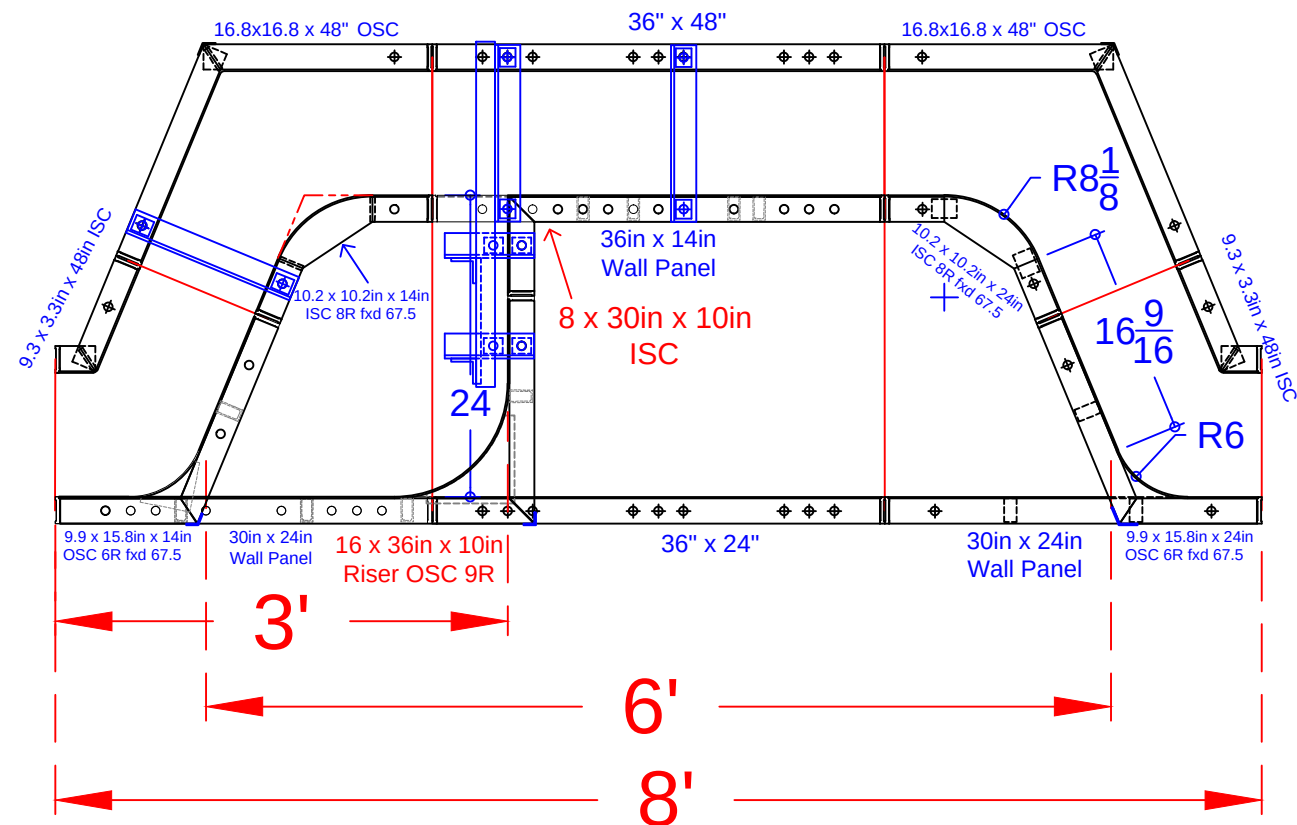

PANEL LIST - 6' STRAIGHT BENCH w/STEP

QTY.	DESCRIPTION
1	10.2 x 10.2in x 14in ISC 8R fxd 67.5°
1	10.2 x 10.2in x 24in ISC 8R fxd 67.5°
1	9.9 x 15.8in x 14in OSC 6R fxd 58.7°
1	9.9 x 15.8in x 24in OSC 6R fxd 58.7°
2	16.8 x 16.8in x 48in OSC fxd 67.5°
2	3.3 x 9.3in x 48in ISC fxd 67.5°
1	8 x 30in x 10in ISC
1	16 x 36in x 10in Riser OSC 9in Rad.
1	36in x 48in Wall Panel
1	36in x 24in Wall Panel
1	36in x 14in Wall Panel
2	30in x 24in Wall Panel
5	Parapet Bracket - 10in Wall
1	Parapet Brackets for 10.9in Step x 14
4	37 15/16" Overall -Bench Tie (A)

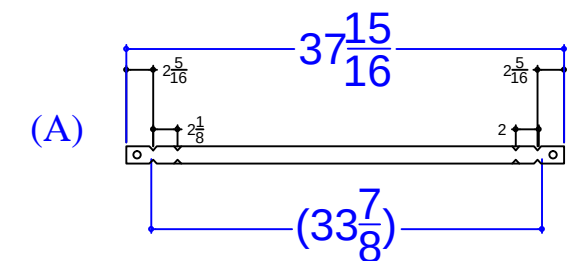

LARCA - 7 Dayton Lane

16' x 26'-5" x 33'-5" - 10" Concrete Wall - Freeform
w/ Interior Vinyl Covered Radius Step & Bench Combo
& Deep End Bench w/ Step Out
Pool Perimeter = 100 Ln. Ft.
Pool Area = 595 Sq. Ft.
Approximate Pool Gallons: 16,710 Gallons

Concrete Yards

- Pool Walls & Steps: 18.5 yards

SWIM-OUT DETAIL

JOB #:555694
DATE: 1-24-2022
DRAWN BY: SA



SEASONAL WORLD
WE BUILD BACKYARDS!