


NODE POINTS

- C-D = 12'-10"
- C-E = 23'-11"
- C-F = 24'-10"
- C-G = 24'-8"
- C-H = 21'-2"
- C-I = 26'-6"
- C-J = 18'-10"
- D-E = 13'-11"
- D-F = 14'-8"
- D-G = 14'-11"
- D-H = 22'-10"
- D-I = 13'-10"
- D-J = 18'-10"
- E-F = 1'-0"
- E-G = 1'-0"
- E-H = 20'-0"
- E-I = 15'-7"
- E-J = 32'-5"
- F-G = 1'-0"
- F-H = 20'-10"
- F-I = 15'-6"
- F-J = 33'-1"
- G-H = 19'-11"
- G-I = 16'-5"
- G-J = 33'-6"
- H-I = 33'-4"
- H-J = 38'-8"
- I-J = 24'-6"
- RADII
- C = 9' RADIUS
- D = 9' RADIUS
- E = 9' RADIUS
- F = 8' RADIUS
- G = 8' RADIUS
- H = 11'-10" RADIUS
- I = 4'-10" RADIUS
- J = 9'-10" RADIUS

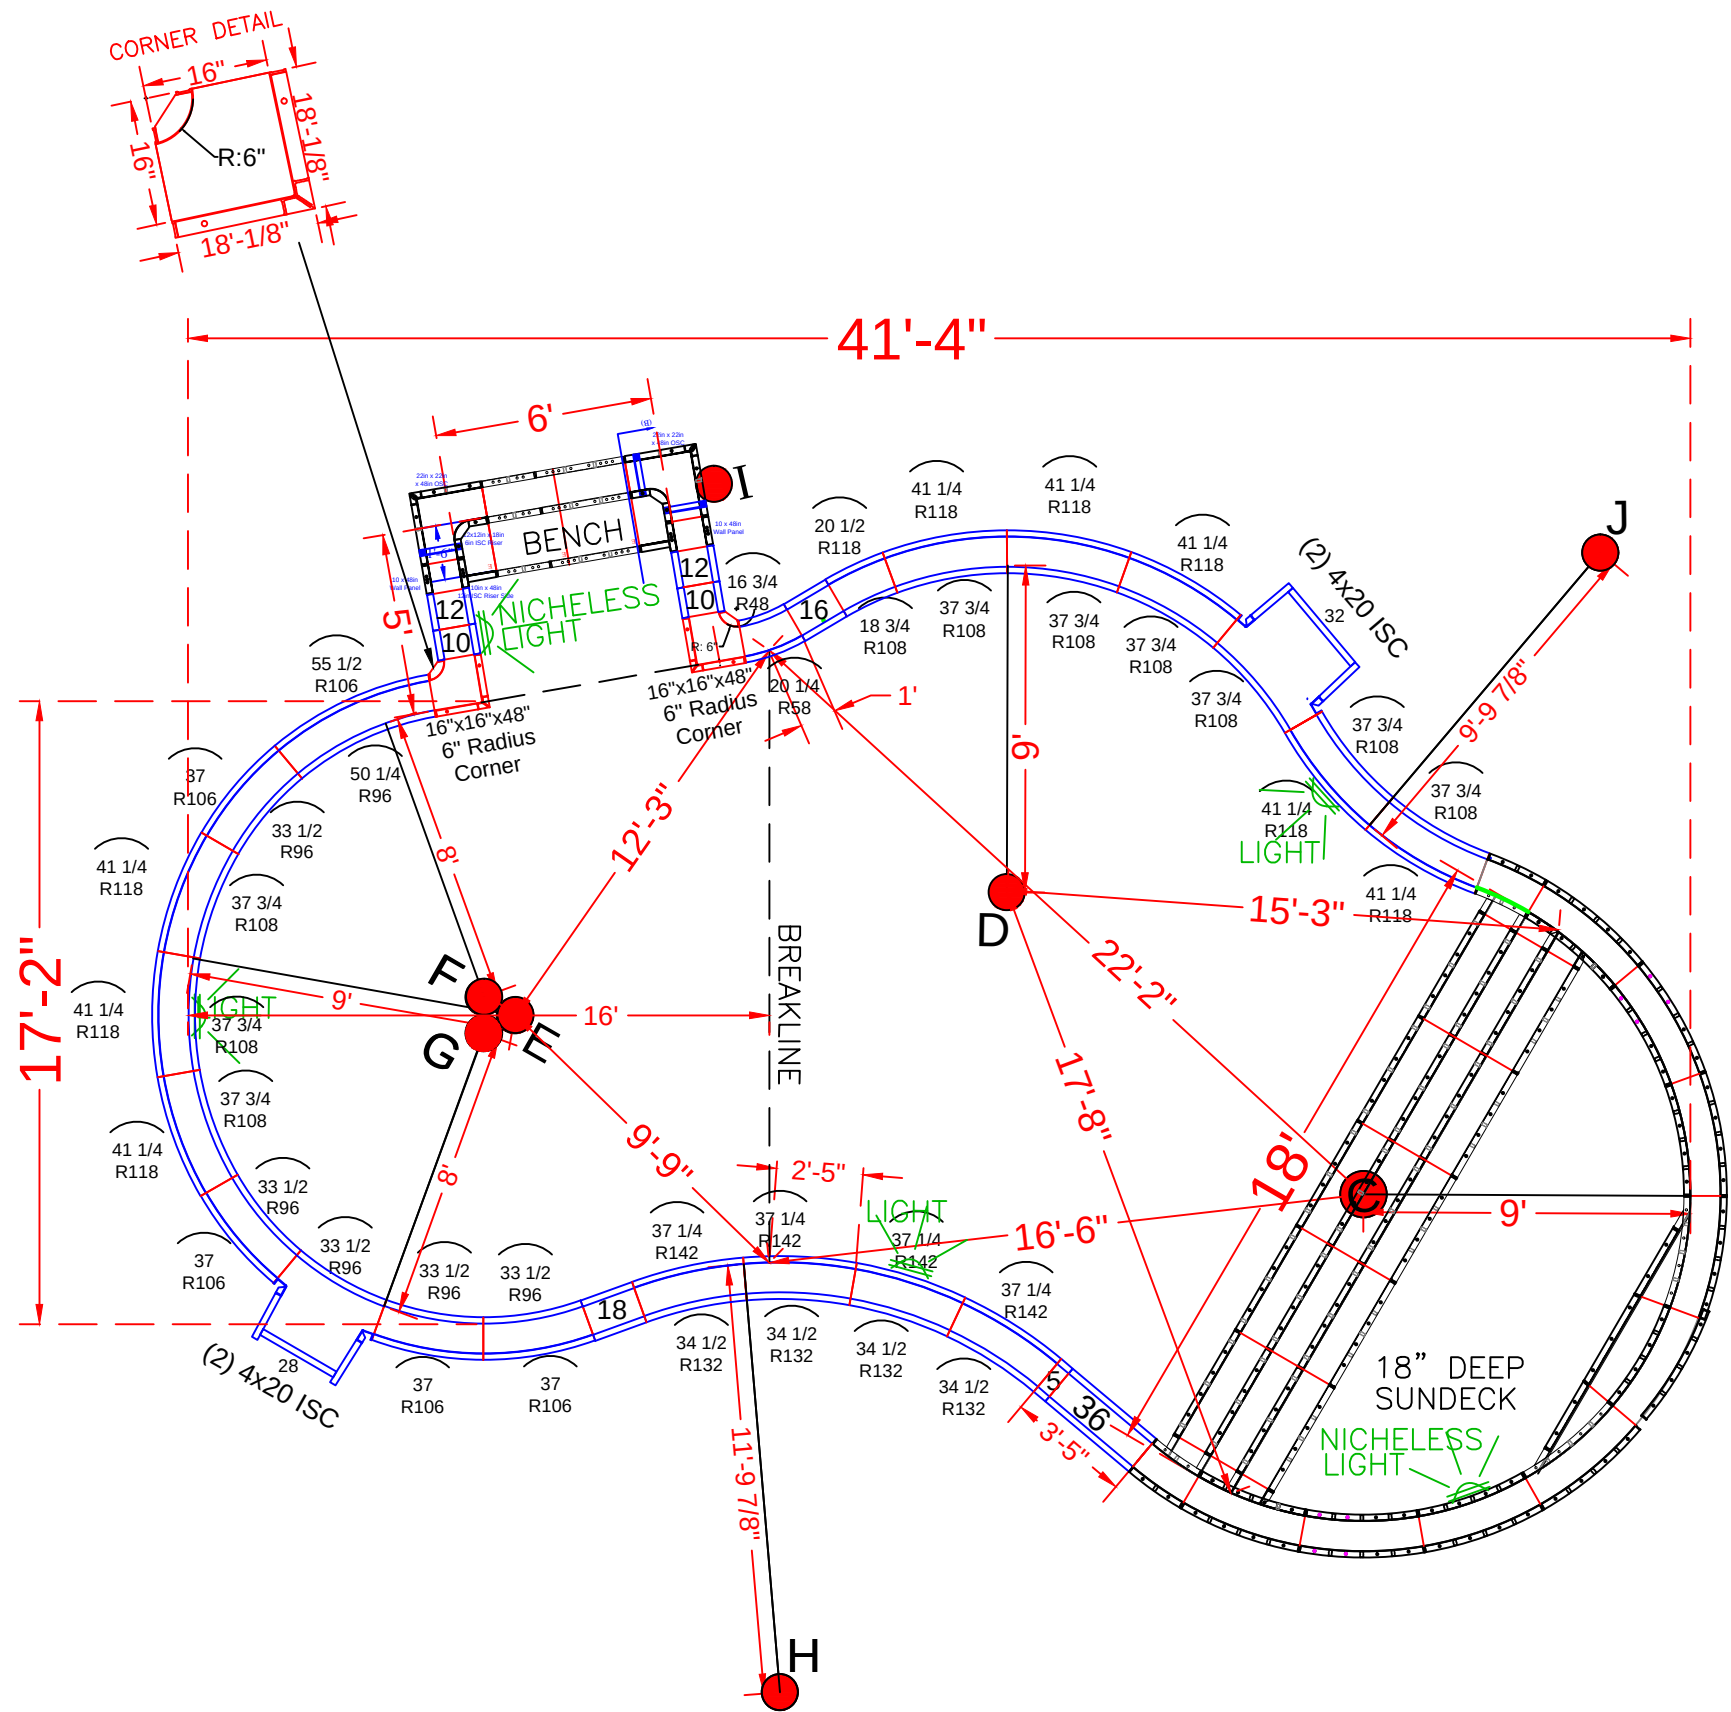

NOTE: SEE CONSTRUCTION PLANS FOR A-B POINTS AND POOL LOCATION

POOL PANEL DESCRIPTIONS

QTY.	DESCRIPTION
1	9' Radius Sundeck/Step Assembly
1	6' Custom Rectangle Bench Assembly
CORNER PANELS & HINGES	
2	16" x 16" x 48 w/ Outside Corner-SA (6" Radius)
4	4" x 20" x 48" Adj Offset Hinged ISC (Pilaster)
STRAIGHT PANELS	
2	5" x 48" Straight
4	10" x 48" Straight
4	12" x 48" Straight
2	16" x 48" Straight
2	18" x 48" Straight
1	28" x 48" Straight
1	32" x 48" Straight
2	36" x 48" Straight
RADIUS PANELS	
1	16 3/4" x 48" - 48" Radius Panel
1	20 1/4" x 48" - 58" Radius Panel
6	33 1/2" x 48" - 96" Radius Panel
5	37" x 48" - 106" Radius Panel
1	50 1/4" x 48" - 96" Radius Panel
1	55 1/2" x 48" - 106" Radius Panel
1	18 3/4" x 48" 108" Radius Panel
1	20 1/2" x 48" 118" Radius Panel
9	37 3/4" x 48" - 108" Radius Panel
8	41 1/4" x 48" - 118" Radius Panel
4	34 1/2" x 48" - 132" Radius Panel
4	37 1/4" x 48" - 142" Radius Panel

LAUCKHARDT - 8 Gloria Lane
16'-11" x 26'-3" x 41'-4" - Concrete / Vinyl - Sierra
w/ Sun Deck & Entry Step Combo &
Custom Deep End Bench At Grotto
Pool Perimeter: 119 Ln. Ft.
Pool Area: 741 Sq. Ft.
Approximate Pool Gallons: 18,951 Gallons


Concrete Yards
- Pool Walls & Steps: 20 yards

PANEL LAYOUT


JOB #: 555636
DATE: 11-10-2022
DRAWN BY: SA

REVISIONS




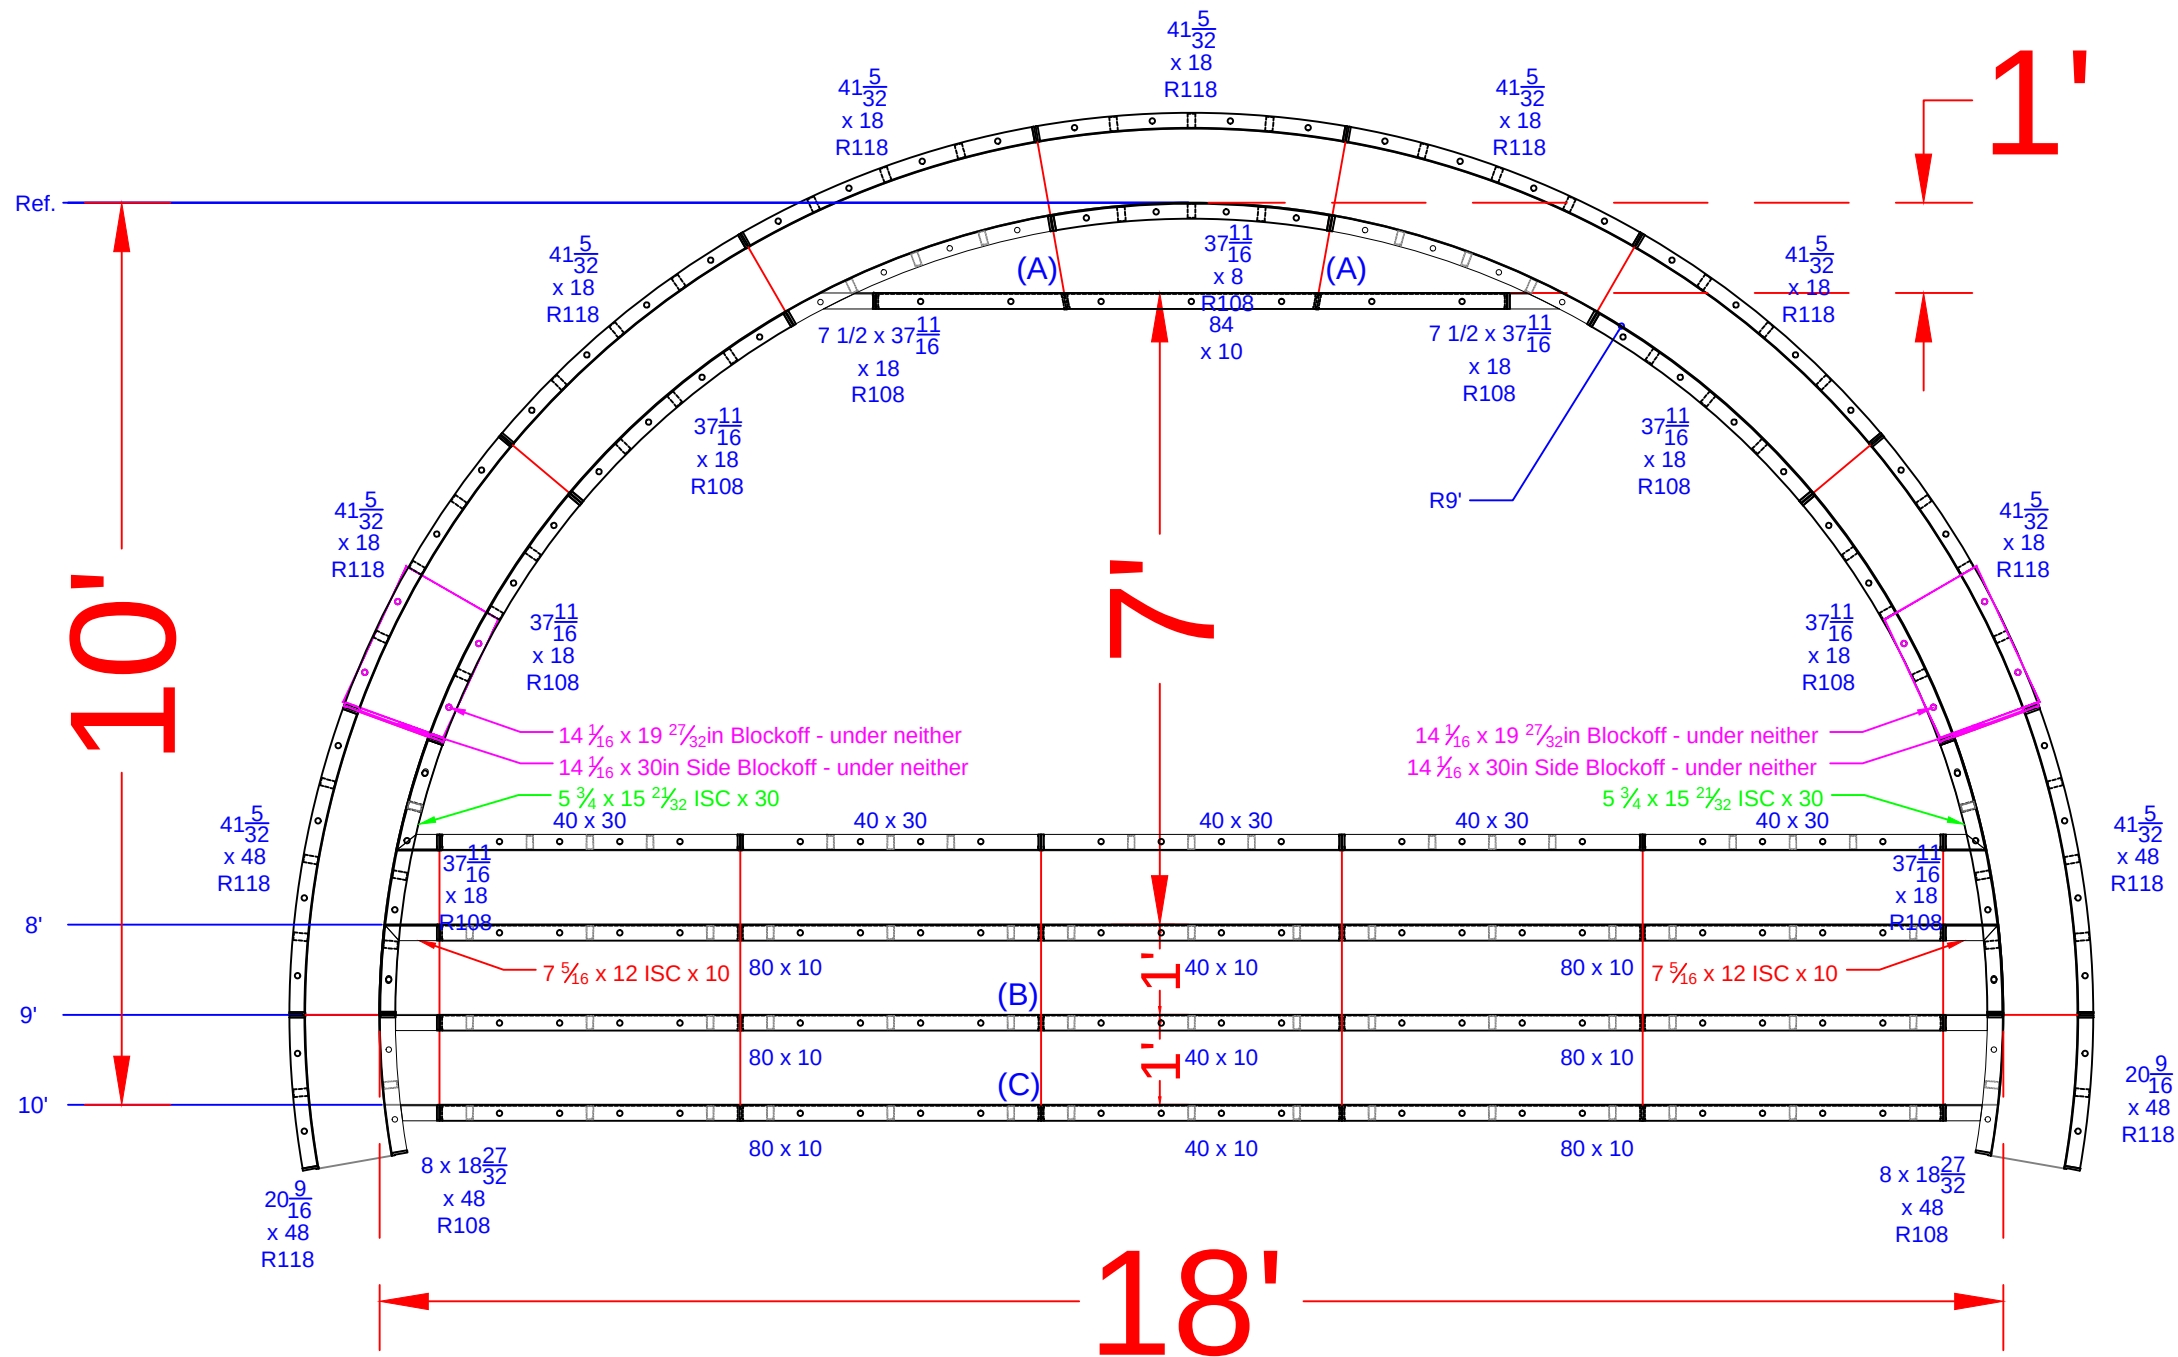


QTY.	DESCRIPTION
1	37 11/16 x 8 108R IS Panel - Top Riser
2	7 15/32 x 37 11/16 ISC Riser Side x 18 108R IS Panel
6	37 11/16 x 18 108R IS Panel
2	8 x 18 27/32 ISC Riser Side x 48 108R IS Panel
7	41 5/32 x 18 118R OS Panel
2	41 5/32 x 48 118R OS Panel
2	20 9/16 x 48 118R OS Panel
2	7 5/16 x 12 ISC x 10 108R IS Panel
2	5 3/4 x 15 21/32 ISC x 30 108R IS Panel
1	84 x 10 Riser - 2nd Top
6	80 x 10 Risers - Lower Wall
3	40 x 10 Risers - Lower Wall
5	40 x 30 Wall Panel SA
2	14 1/16 x 19 27/32 Blockoff
2	14 1/16 x 30 Blockoff

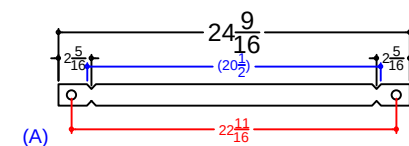

Qty(2) 20 1/2" Wall Tie - 2 Top Riser
Overall Length Set 24 9/16" 8.28

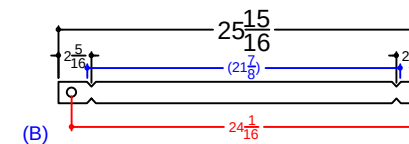

Qty(12) 21 7/8" Wall - 22" Full Tie - 2 Top Riser
Overall Length Set 25 15/16"

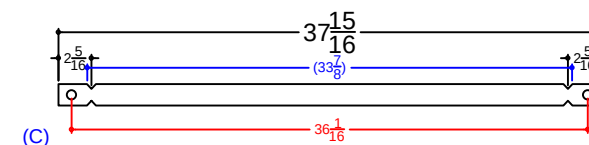

Qty(12) 33 7/8" Wall - 34" Full Tie - 2 Top Riser
Overall Length Set 37 15/16" 9.55

LAUCKHARDT - 8 Gloria Lane
17'-2" x 26'-3" x 41'-4" - Concrete / Vinyl - Sierra
w/ Sun Deck & Entry Step Combo &
Custom Deep End Bench At Grotto
Pool Perimeter: 119 Ln. Ft.
Pool Area: 741 Sq. Ft.
Approximate Pool Gallons: 18,951 Gallons

Concrete Yards
- Pool Walls & Steps: 20 yards


SUN DECK DETAIL

JOB #: 555636
DATE: 11-11-2022
SCALE: 1' = 1/2 "
DRAWN BY: SA




SEASONAL WORLD
WE BUILD BACKYARDS!


STEP & BENCH PANEL DETAIL

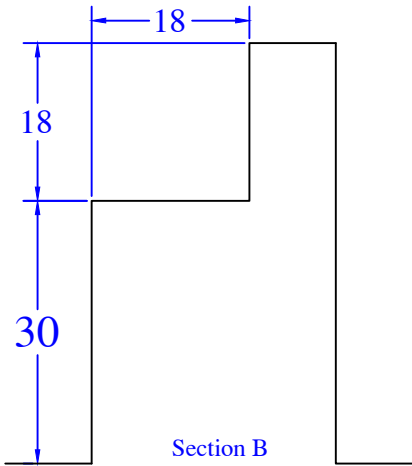


QTY	PANEL DESCRIPTION
2	22in x 22in OSC x 48in
2	12x12in x 18in 6R ISC
2	10in x 48in 12in ISC Riser Side
2	24in x 18in Wall Panel
2	24in x 30in Wall Panel
2	24in x 48in Wall Panel
2	10in x 48in Wall Panel

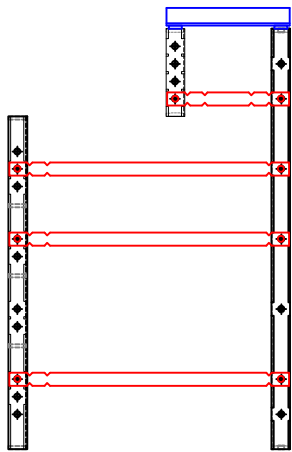

Bench Ties:

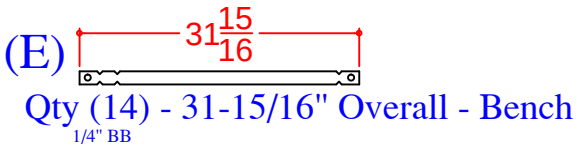

NOTE: Corner Panels for bench connection are listed on Panel Layout Page

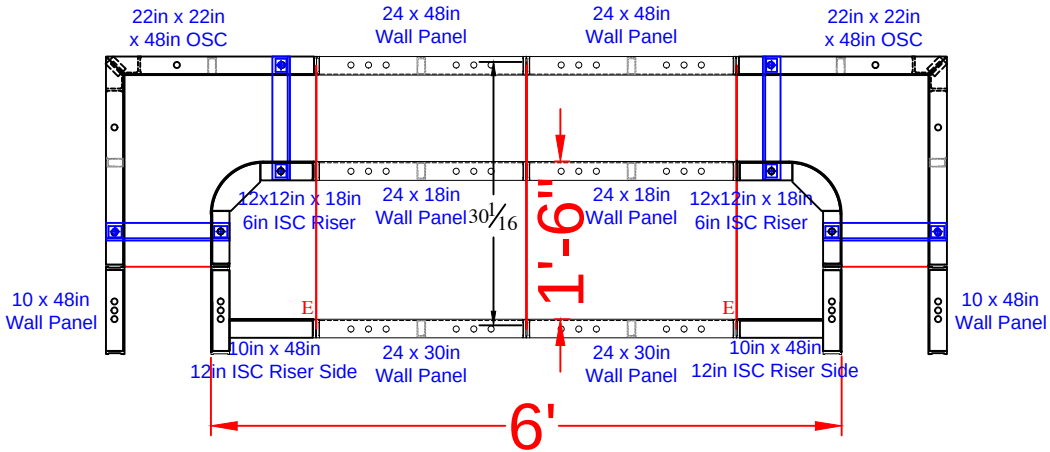

LAUCKHARDT - 8 Gloria Lane
17'-2" x 26'-3" x 41'-4" - Concrete / Vinyl - Sierra
w/ Sun Deck & Entry Step Combo &
Custom Deep End Bench At Grotto
Pool Perimeter: 119 Ln. Ft.
Pool Area: 741 Sq. Ft.
Approximate Pool Gallons: 18,951 Gallons

Concrete Yards
- Pool Walls & Steps: 20 yards