

NODE POINT MEASUREMENTS

A-B=	34'-7"	F-G=	16'-10"
A-C=	31'-6"	F-H=	27'-4"
A-D=	47'-6"	F-I=	45'-2"
A-E=	38'-9"	F-J=	35'-10"
A-F=	49'-4"	F-K=	40'-4"
A-G=	35'-1"	F-L=	48'-8"
A-H=	47'-3"	F-M=	45'-3"
A-I=	11'-2"	F-N=	28'-7"
A-J=	23'-11"	F-O=	36'-8"
A-K=	17'-0"	G-H=	18'-10"
A-L=	19'-1"	G-I=	29'-2"
A-M=	4'-1"	G-J=	18'-11"
A-N=	20'-10"	G-K=	23'-9"
A-O=	16'-8"	G-L=	31'-10"

B-C=	21'-2"	G-M=	31'-2"
B-D=	33'-5"	G-N=	14'-8"
B-E=	35'-2"	G-O=	26'-5"
B-F=	50'-0"	H-I=	37'-11"
B-G=	46'-2"	H-J=	24'-1"
B-H=	64'-8"	H-K=	31'-3"
B-I=	42'-11"	H-L=	36'-0"
B-J=	49'-4"	H-M=	43'-10"
B-K=	45'-6"	H-N=	30'-4"
B-L=	51'-8"	H-O=	43'-4"
B-M=	33'-6"	I-J=	14'-3"
B-N=	35'-8"	I-K=	6'-7"
B-O=	23'-6"	I-L=	8'-9"

C-D=	16'-10"	I-M=	9'-11"
C-E=	14'-2"	I-N=	17'-6"
C-F=	29'-0"	I-O=	21'-0"
C-G=	26'-4"	J-K=	7'-3"
C-H=	45'-1"	J-L=	13'-3"
C-I=	34'-6"	J-M=	21'-2"
C-J=	35'-0"	J-N=	14'-11"
C-K=	33'-11"	J-O=	25'-11"
C-L=	42'-2"	K-L=	8'-10"
C-M=	28'-3"	K-M=	14'-8"
C-N=	20'-1"	K-N=	14'-8"
C-O=	14'-10"	K-O=	22'-3"


D-E=	12'-9"	L-M=	18'-7"
D-F=	21'-11"	L-N=	23'-5"
D-G=	29'-8"	L-O=	29'-5"
D-H=	46'-6"	M-N=	16'-10"
D-I=	48'-6"	M-O=	13'-6"
D-J=	45'-0"	N-O=	13'-1"
D-K=	46'-3"		
D-L=	55'-0"		

RADI

MEASUREMENTS

D-M=	43'-11"	C=	10'-0"	r
D-N=	31'-7"	D=	6'-10"	r
D-O=	31'-1"	E=	6'-0"	r
E-F=	14'-10"	F=	8'-10"	r
E-G=	17'-1"	G=	8'-0"	r
E-H=	34'-10"	H=	10'-10"	r
E-I=	37'-8"	I=	3'-10"	r
E-J=	32'-7"	J=	11'-0"	r
E-K=	34'-7"	K=	6'-0"	r
E-L=	43'-5"	L=	2'-10"	r
E-M=	34'-10"	M=	8'-10"	r
E-N=	20'-2"	N=	8'-0"	r
E-O=	23'-10"	O=	4'-10"	r

NOTE: SEE CONSTRUCTION PLANS FOR POOL LOCATION

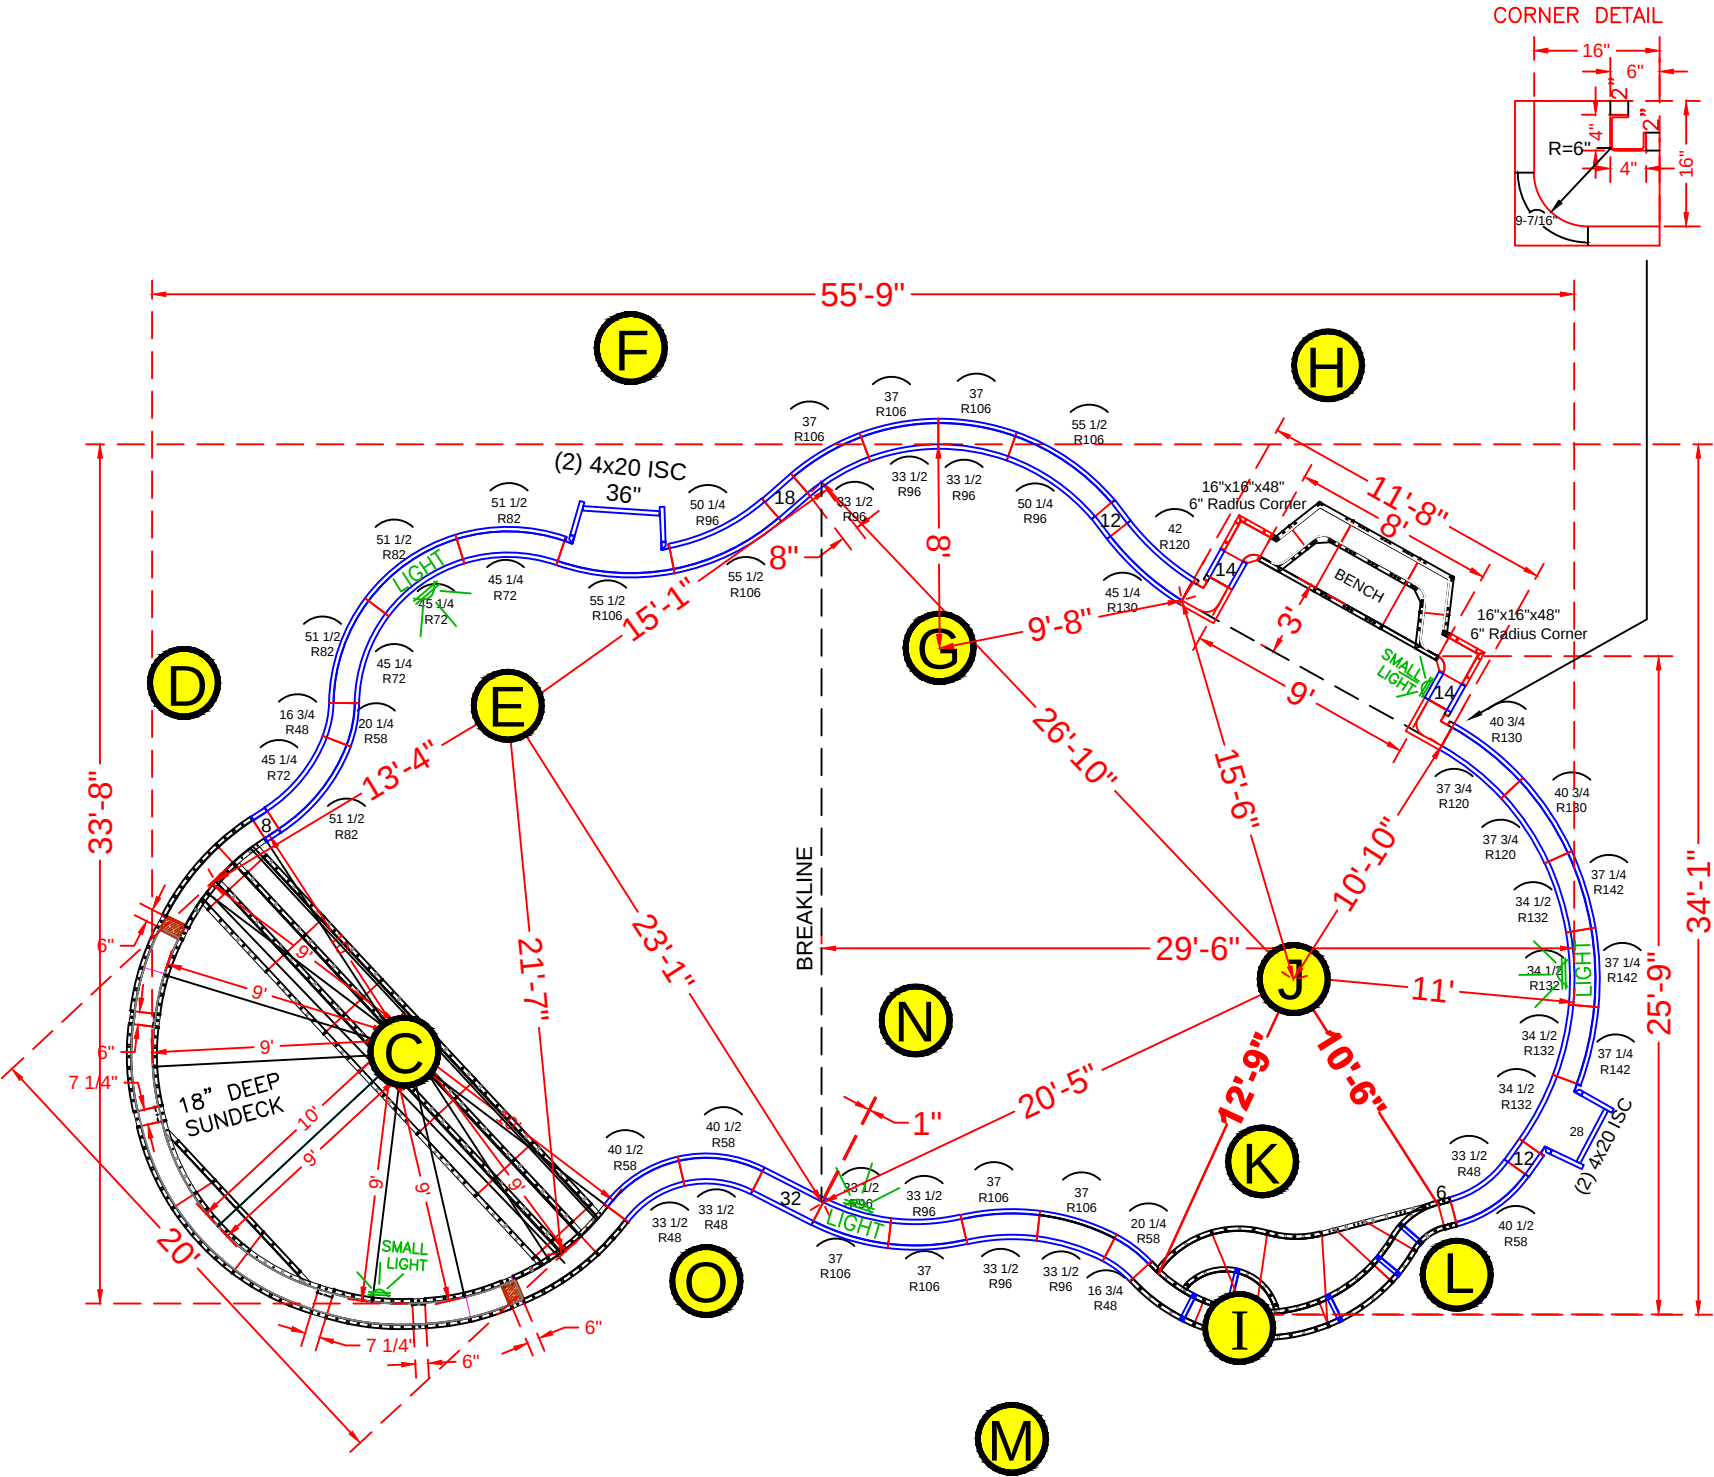

POOL PANEL DESCRIPTIONS	
QTY.	DESCRIPTION
1	10' Radius Sundek/Step Assembly
1	6' Radius Swimout Assembly (Green Panels)
1	6' Straight Bench Assembly
CORNERS & HINGES	
4	4" x 20" x 48" Adj Offset Hinged ISC (Pilaster)
2	4" x 4" x 48" Inside Corners - SA
4	2" x 2" (*use with 4" x 4" x 48" Corner)
2	16" x 16" w/ 6" Radius Inside Corner (9-1/2" Arc)
2	6" Radius Corners (16" x 16" x 48")
STRAIGHT PANELS	
2	8" x 48" Straight
4	12" x 48" Straight
4	14" x 48" Straight
2	18" x 48" Straight
1	28" x 48" Straight
2	32" x 48" Straight
1	36" x 48" Straight
RADIUS PANELS	
2	16 3/4" x 48" - 48" Radius Panel
2	20 1/4" x 48" - 58" Radius Panel
3	33 1/2" x 48" - 48" Radius Panel
3	40 1/2" x 48" - 58" Radius Panel
4	45 1/4" x 48" - 72" IS Radius Panel
4	51 1/2" x 48" - 82" OS Radius Panel
7	33 1/2" x 48" - 96" IS Radius Panel
7	37" x 48" - 106" OS Radius Panel
2	50 1/4" x 48" - 96" IS Radius Panel
3	55 1/2" x 48" - 106" OS Radius Panel
2	37 3/4" x 48" 120" Radius IS Panel
2	40 3/4" x 48" 130" Radius OS Panel
1	42" x 48" - 120" Radius Panel
1	45 1/4" x 48" - 130" Radius Panel
4	34 1/2" x 48" - 132" Radius Panel
3	37 1/4" x 48" - 142" Radius Panel

LEON - 19 Weathersfield Drive

33'-3" x 55'-9" x 25'-2" - 10" Concrete Wall - Freeform
w/ Interior Vinyl Covered Step / Sun Deck
& Deep End Bench w/ Step Out
Pool Perimeter = 153 Ln. Ft.
Pool Area = 1,306 Sq. Ft.
Approximate Pool Gallons: 42,500Gallons

Concrete Yards
- Pool Walls & Sundek: 27 yards

PANEL LAYOUT

JOB #: 555540
DATE: 12-14-2020
DRAWN BY: SA

REVISIONS



[illegible]

QTY.	DESCRIPTION
1	37 11/16 x 8 108R IS Panel - Top Riser
2	7 15/32 x 37 11/16 ISC Riser Side x 18 108R IS Panel
6	37 11/16 x 18 108R IS Panel
2	8 x 18 27/32 ISC Riser Side x 48 108R IS Panel
7	41 5/32 x 18 118R OS Panel
2	41 5/32 x 48 118R OS Panel
2	20 9/16 x 48 118R OS Panel
2	7 5/16 x 12 ISC x 10 108R IS Panel
2	5 3/4 x 15 21/32 ISC x 30 108R IS Panel
1	84 x 10 Riser - 2nd Top
6	80 x 10 Risers - Lower Wall
3	40 x 10 Risers - Lower Wall
3	24 3/8 x 10 Risers - Lower Wall
5	40 x 30 Wall Panel SA
1	24 3/8 x 30 Wall Panel SA
4	7 1/4 x 18 Wall Panel SA
8	6 x 18 Wall Panel SA
2	14 1/16 x 19 27/32 Blockoff
2	14 1/16 x 30 Blockoff

(A) Qty(2) 20 1/2" Wall Tie - 2 Top Riser

Overall Length Set
24 9/16" 8.28 (3)

(B) Qty(14) 21 7/8" Wall - 22" Full Tie - 2 Top Riser


Overall Length Set
25 15/16" 8.74 (3)

(C) Qty(14) 33 7/8" Wall - 34" Full Tie - 2 Top Riser

Overall Length Set
37 15/16" 9.55 (4)

SUN DECK DETAIL			
JOB #: 555540			
DATE: 3-27-2021			
SCALE: 1' = 1/8 "			
DRAWN BY: SA			

SEASONAL WORLD
WE BUILD BACKYARDS!

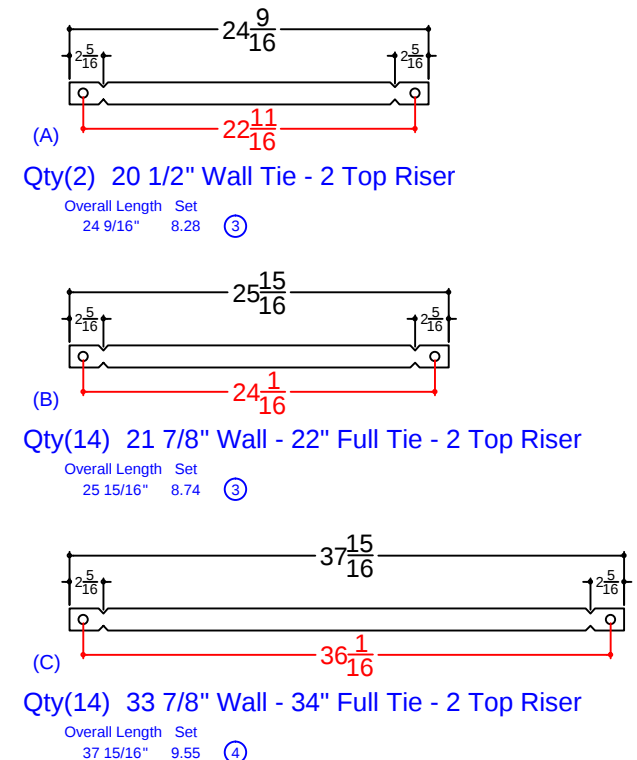

33'-3" x 55'-9" x 25'-2" - 10" Concrete Wall - Freeform
w/ Interior Vinyl Covered Step / Sun Deck
& Deep End Bench w/ Step Out
Pool Perimeter = 153 Ln. Ft.
Pool Area = 1,306 Sq. Ft.
Approximate Pool Gallons: 42,500Gallons

Concrete Yards


- Pool Walls & Sundeck: 27 yards

SUN DECK DETAIL			
JOB #: 555540 DATE: 3-27-2021 SCALE: 1' = 1/8 " DRAWN BY: SA			



SEASONAL WORLD

WE BUILD BACKYARDS!

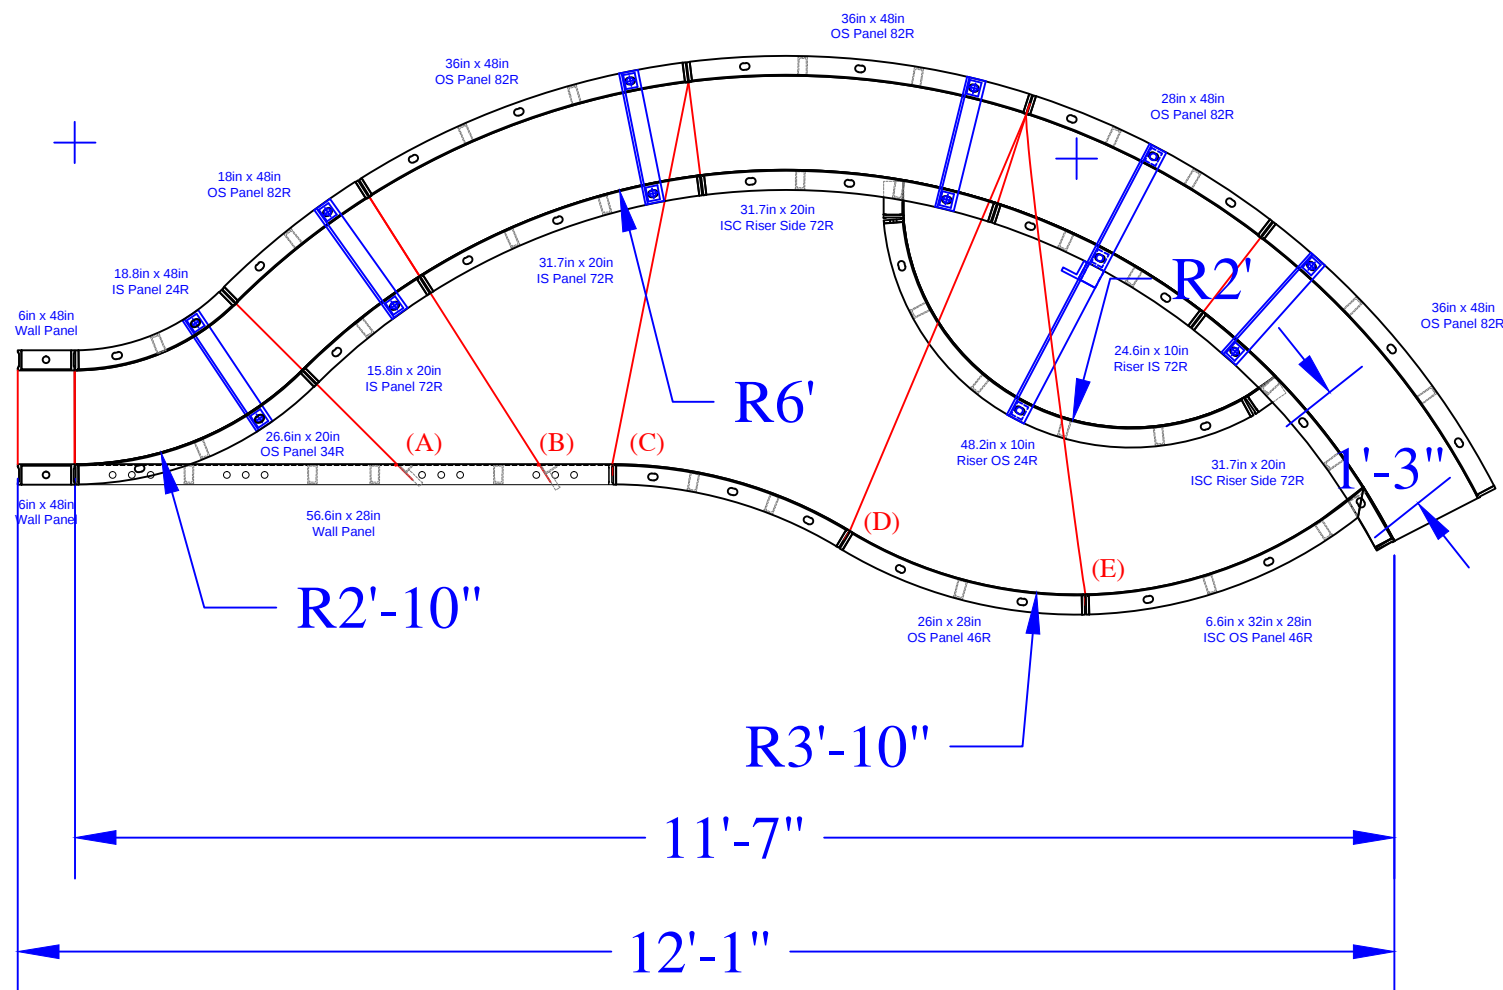






LEON - 19 Weathersfield Drive

33'-3" x 55'-9" x 25'-2" - 10" Concrete Wall - Freeform
w/ Interior Vinyl Covered Step / Sun Deck
& Deep End Bench w/ Step Out
Pool Perimeter = 153 Ln. Ft.
Pool Area = 1,306 Sq. Ft.
Approximate Pool Gallons: 42,500Gallons

Concrete Yards

- Pool Walls & Steps: 27 yards

TIES:

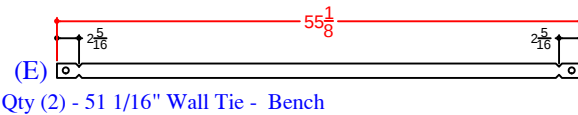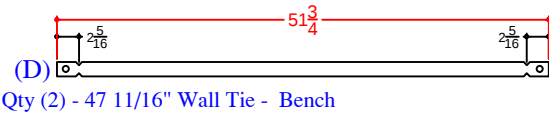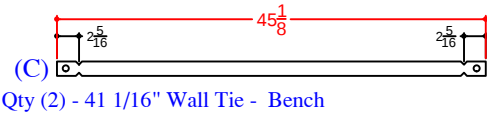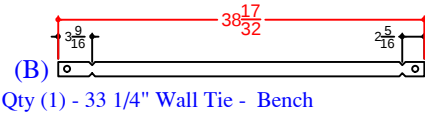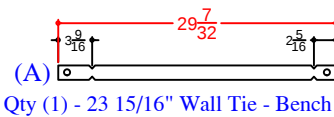

SWIM-OUT

JOB #: 555540
DATE: 3-20-2021
DRAWN BY: SA

Updated Yards 6.24.21 SA




SEASONAL WORLD
WE BUILD BACKYARDS!

SWIMOUT PANELS (Dark Green)

QTY	DESCRIPTION
2	6in x 48in Straight Wall Panel
1	18in x 48in OS Panel 82R
1	28in x 48in OS Panel 82R
3	36in x 48in OS Panel 82R
1	18.8in x 48in IS Panel 24R
1	56.6in x 28in Wall Panel
1	26.3in x 28in IS Panel 48R
1	26in x 28in OS Panel 46R
1	15.8in x 20in IS Panel 72R
1	31.7in x 20in IS Panel 72R
1	26.6in x 20in OS Panel 34R
1	6.6 x 32in x 28in ISC OS Panel 46R
1	24.6in x 10in Riser IS 72R - Top
2	31.7in x 20in 4in ISC Riser Side 72R
1	48.2in x 10in Riser OS 24R - Bottom
5	Parapet Brackets for 10in Wall
1	Parapet Brackets for 18in Step
1	23 15/16" Wall Tie "A"- Bench
1	33 1/4" Wall Tie "B"- Bench
2	41 1/16" Wall Tie "C"- Bench
2	47 11/16" Wall Tie "D"- Bench
2	51 1/16" Wall Tie "E"- Bench

16 3/4" x 16 3/4" x 48" OSC 36" x 48" SA Panel 16 3/4" x 16 3/4" x 48" OSC

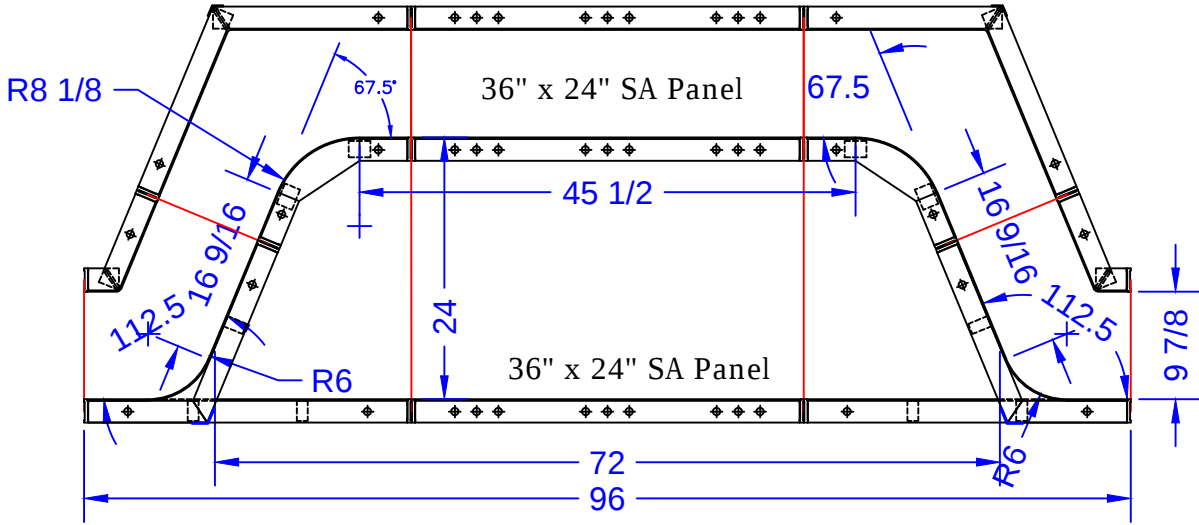

36 1/16
37 15/16
34" Full Pool Tie 1/4" BB DRN QTY: 4 Ties

BENCH DEPTH = 2'

6' STRAIGHT BENCH

QTY.	BENCH PANEL DESCRIPTIONS
2	16 3/4" x 16 3/4" x 48" OSC
2	3 1/4" x 9 1/4" x 48" ISC
1	36" x 48" SA Panel
2	10 3/16" x 10 3/16" x 24" ISC 8" Radius - Fixed 67.5° Bench Form
2	30" x 15 29/32" x 48" OSC 6" Radius - Fixed 67.5° Riser Side
2	36" x 24" SA Panel

LEON - 19 Weathersfield Drive

33'-3" x 55'-9" x 25'-2" - 10" Concrete Wall - Freeform
w/ Interior Vinyl Covered Step / Sun Deck
& Deep End Bench w/ Step Out
Pool Perimeter = 153 Ln. Ft.
Pool Area = 1,306 Sq. Ft.
Approximate Pool Gallons: 42,500Gallons

Concrete Yards
- Pool Walls & Sundeck: 27 yards

BENCH PANEL DETAIL			
JOB #: 555540			
DATE: 6-24-2021			
DRAWN BY: SA			



SEASONAL WORLD

WE BUILD BACKYARDS!