


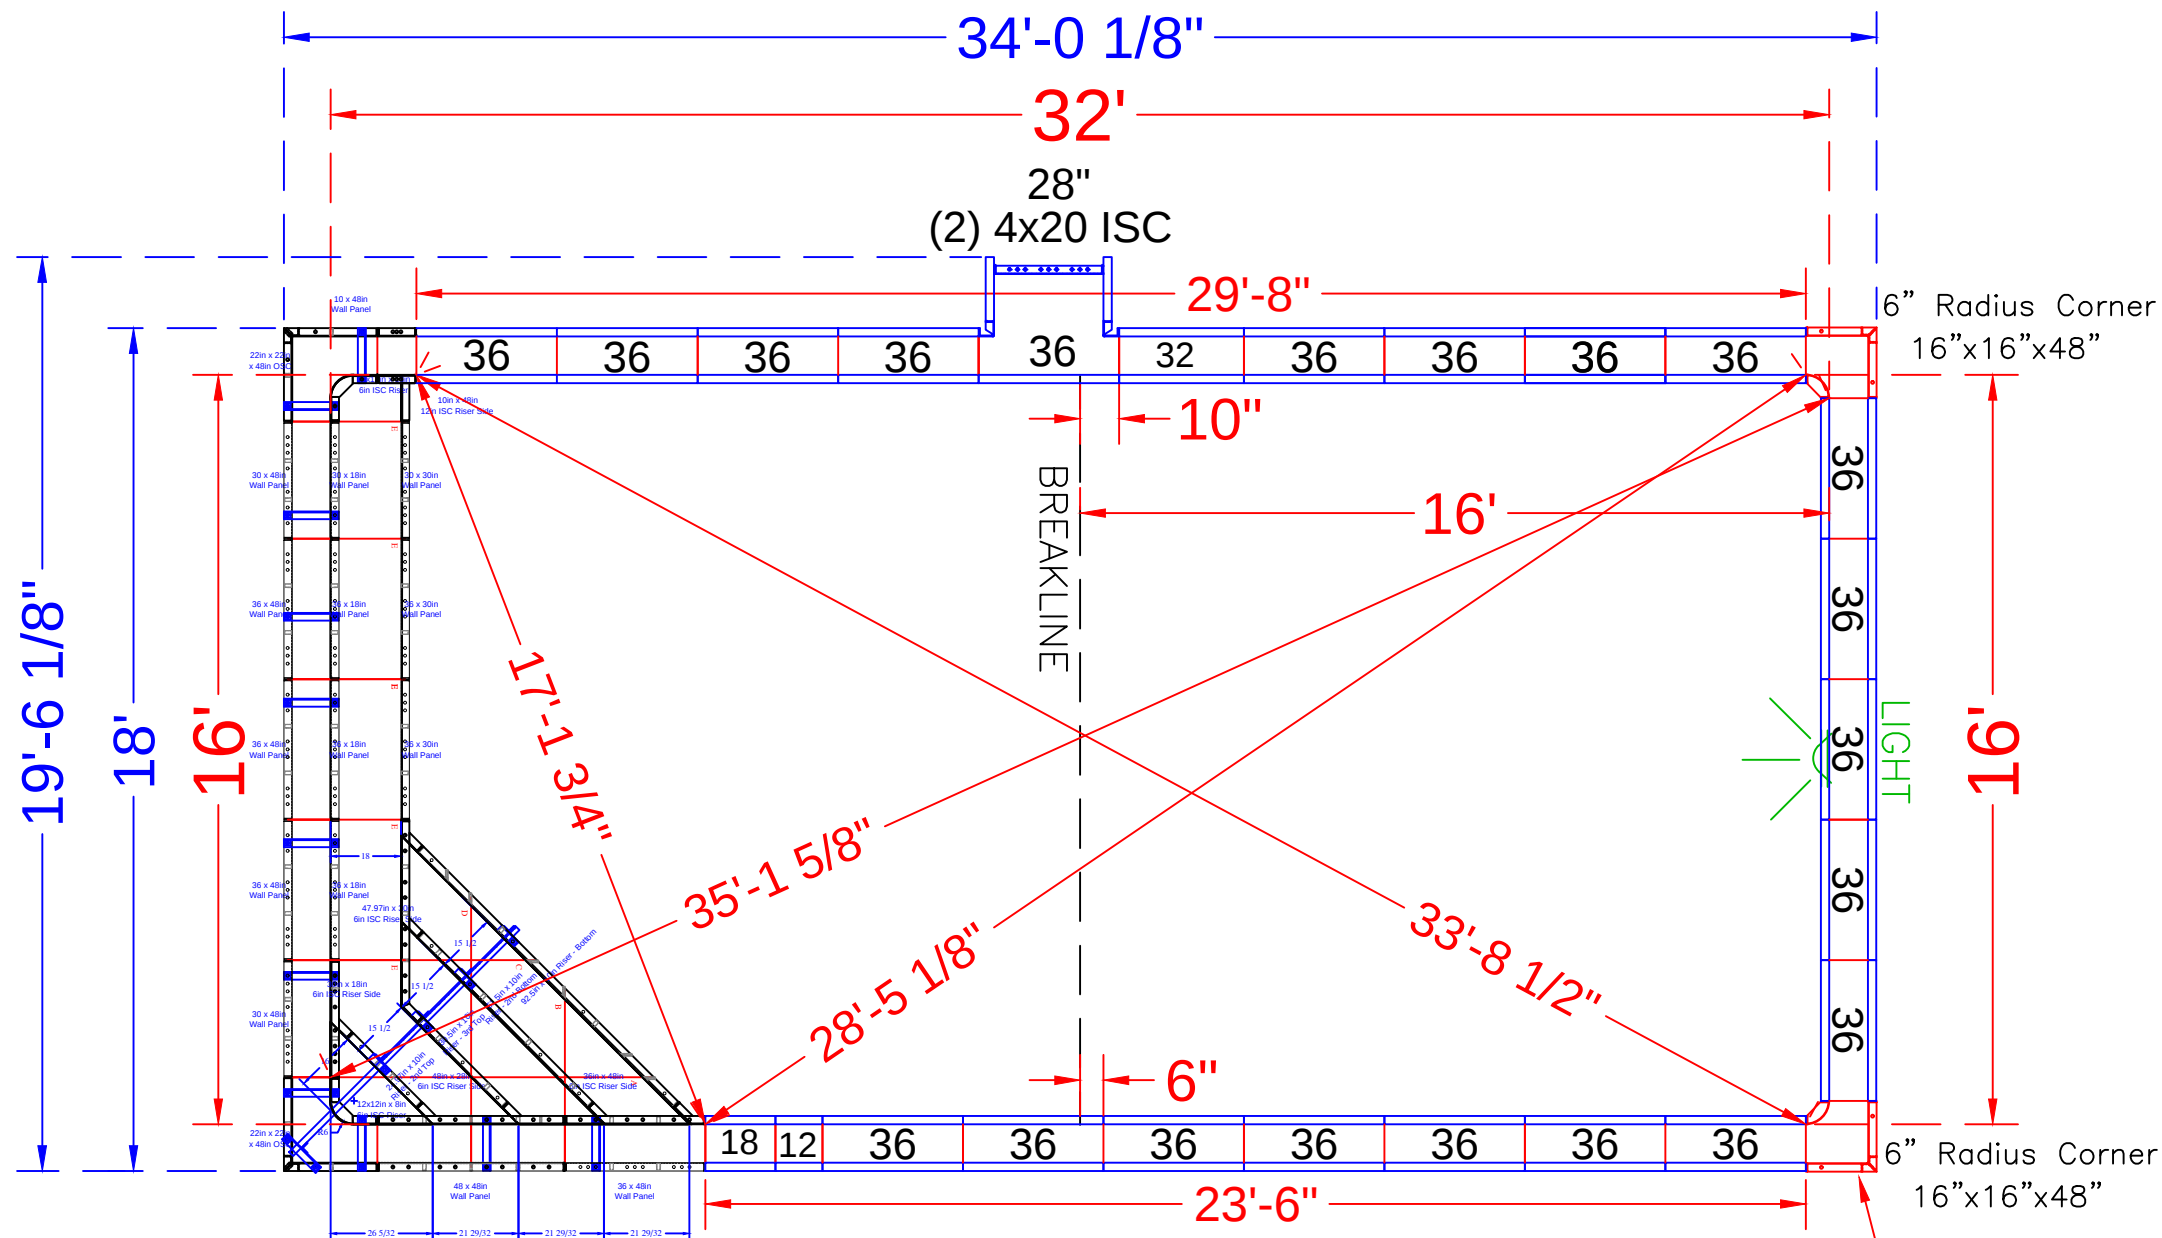

NOTE: SEE CONSTRUCTION PLANS FOR POOL LOCATION

#### POOL PANEL DESCRIPTIONS

| QTY. | DESCRIPTION                                     |
|------|-------------------------------------------------|
| 1    | 16' Corner Step w/ End Bench (Pink Panels)      |
|      |                                                 |
|      | <b>CORNERS &amp; HINGES</b>                     |
| 2    | 16" x 16" x 48 w/ Outside Corner-SA (6" Radius) |
| 2    | 4" x 20" x 48" Adj Offset Hinged ISC (Pilaster) |
|      |                                                 |
|      |                                                 |
|      | <b>STRAIGHT PANELS</b>                          |
| 2    | 12" x 48" Panel                                 |
| 2    | 18" x 48" Panel                                 |
| 1    | 28" x 48" Panel                                 |
| 2    | 32" x 48" Panel                                 |
| 41   | 36" x 48" Panel                                 |

#### LIBONATE - 2089 Overbrook Drive

16' x 32' - Concrete / Vinyl - Rectangle  
w/ Inside Corner Step & Bench Combo  
Pool Perimeter: 95' Ln. Ft.  
Pool Area: 512 Sq.Ft.  
Approximate Pool Gallons: 15,682 Gallons


Concrete Yards  
- Pool Walls & Steps: 17.5 yards

#### PANEL LAYOUT


JOB #: 555633  
DATE: 11-21-2022  
DRAWN BY: SA

#### REVISIONS




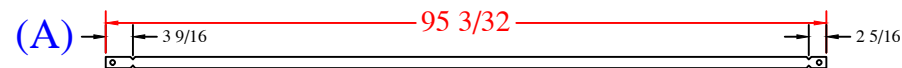


Qty (1) - 89 13/16" Wall Tie - Bottom Sides  
1 1/2" BB One Side; 1/4" BB other Side

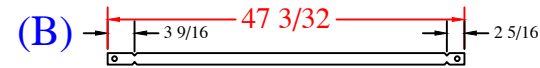


Qty (1) - 41 13/16" Wall Tie - Bottom Middle  
1 1/2" BB One Side; 1/4" BB other Side

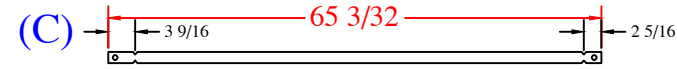


Qty (1) - 59 13/16" Wall Tie - Bottom Middle  
1 1/2" BB One Side; 1/4" BB other Side

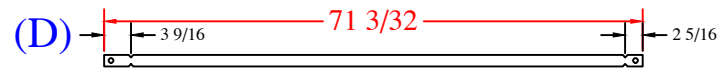

Qty (1) - 65 13/16" Wall Tie - Bottom Middle  
1 1/2" BB One Side; 1/4" BB other Side

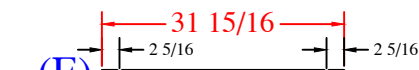

Qty (11) - 27 7/8" Wall Tie - Bench  
1/4" BB

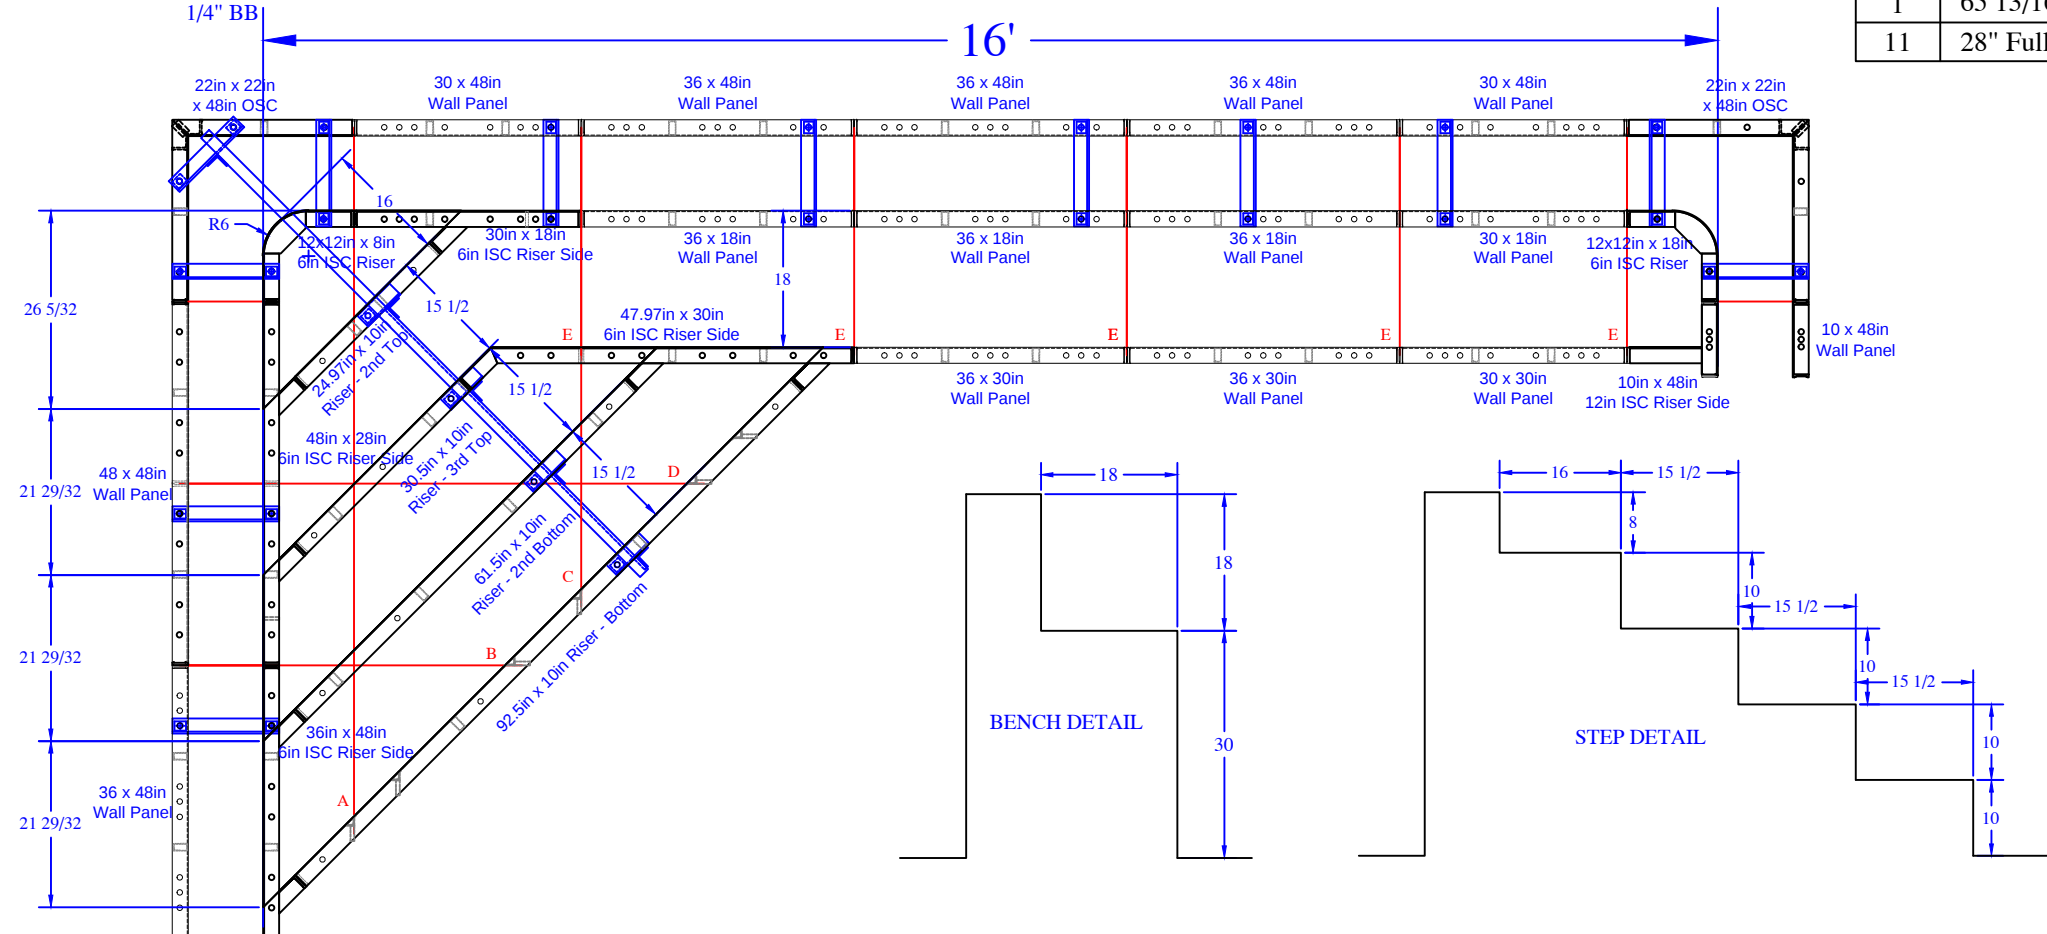

| QTY | DESCRIPTION                      | QTY | DESCRIPTION                            |
|-----|----------------------------------|-----|----------------------------------------|
| 1   | 12x12in x 18in 6R ISC            | 1   | 10in x 48in Wall Panel                 |
| 2   | 22in x 22in OSC x 48in           |     |                                        |
| 1   | 12x12in x 8in 6R ISC Riser - Top | 2   | 30in x 48in Wall Panel                 |
| 1   | 48in x 28in 6in ISC Riser Side   | 4   | 36in x 48in Wall Panel                 |
| 1   | 36in x 48in 6in ISC Riser Side   | 1   | 48in x 48in Wall Panel                 |
| 1   | 47.9in x 30in 6in ISC Riser Side |     |                                        |
| 1   | 30in x 18in 6in ISC Riser Side   | 1   | 30in x 30in Wall Panel                 |
| 1   | 10in x 48in 12in ISC Riser Side  | 2   | 36in x 30in Wall Panel                 |
| 1   | 24.9in x 10in - 2nd Top          |     |                                        |
| 1   | 30.5in x 10in - 3rd Top          |     |                                        |
| 1   | 61.5in x 10in - 2nd Bottom       | 1   | 30in x 18in Wall Panel                 |
| 1   | 92.5in x 10in - Bottom           | 3   | 36in x 18in Wall Panel                 |
|     |                                  |     |                                        |
|     |                                  | 12  | Parapet Brackets - 10in Wall           |
|     |                                  | 1   | Parapet Brackets - 62.5in Wall         |
|     |                                  | 1   | 89 13/16" Wall Tie "A" - Bottom Sides  |
|     |                                  | 1   | 41 13/16" Wall Tie "B" - Bottom Middle |
|     |                                  | 1   | 59 13/16" Wall Tie "C" - Bottom Middle |
|     |                                  | 1   | 65 13/16" Wall Tie "D" - Bottom Middle |
|     |                                  | 11  | 28" Full Wall Tie "E" - Bench          |

| REVISION/NOTES |
|----------------|
|                |
|                |
|                |

SEASONAL WOLRD

|                |              |
|----------------|--------------|
| DWG BY: SA     | SCALE:       |
| DATE: 11-21-22 | PAGE: 1 of 1 |

Concrete Yards  
- Pool Walls & Steps: 17.5 yards

LIBONATE - 2089 Overbrook Drive

STEP DETAIL