



**LOBLEY - 6 Robinson Road**

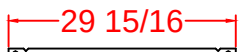
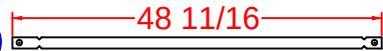
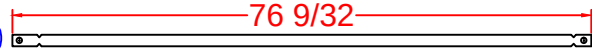
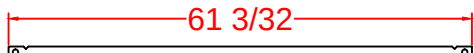
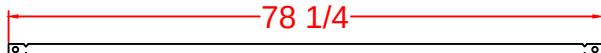
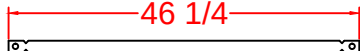
16' x 35' - 10" Concrete Wall - Roman  
w/ Interior Vinyl Covered Roman End Step  
Pool Perimeter = 92 Ln. Ft.  
Pool Area = 504 Sq. Ft.  
Approximate Pool Gallons: 15,300 Gallons

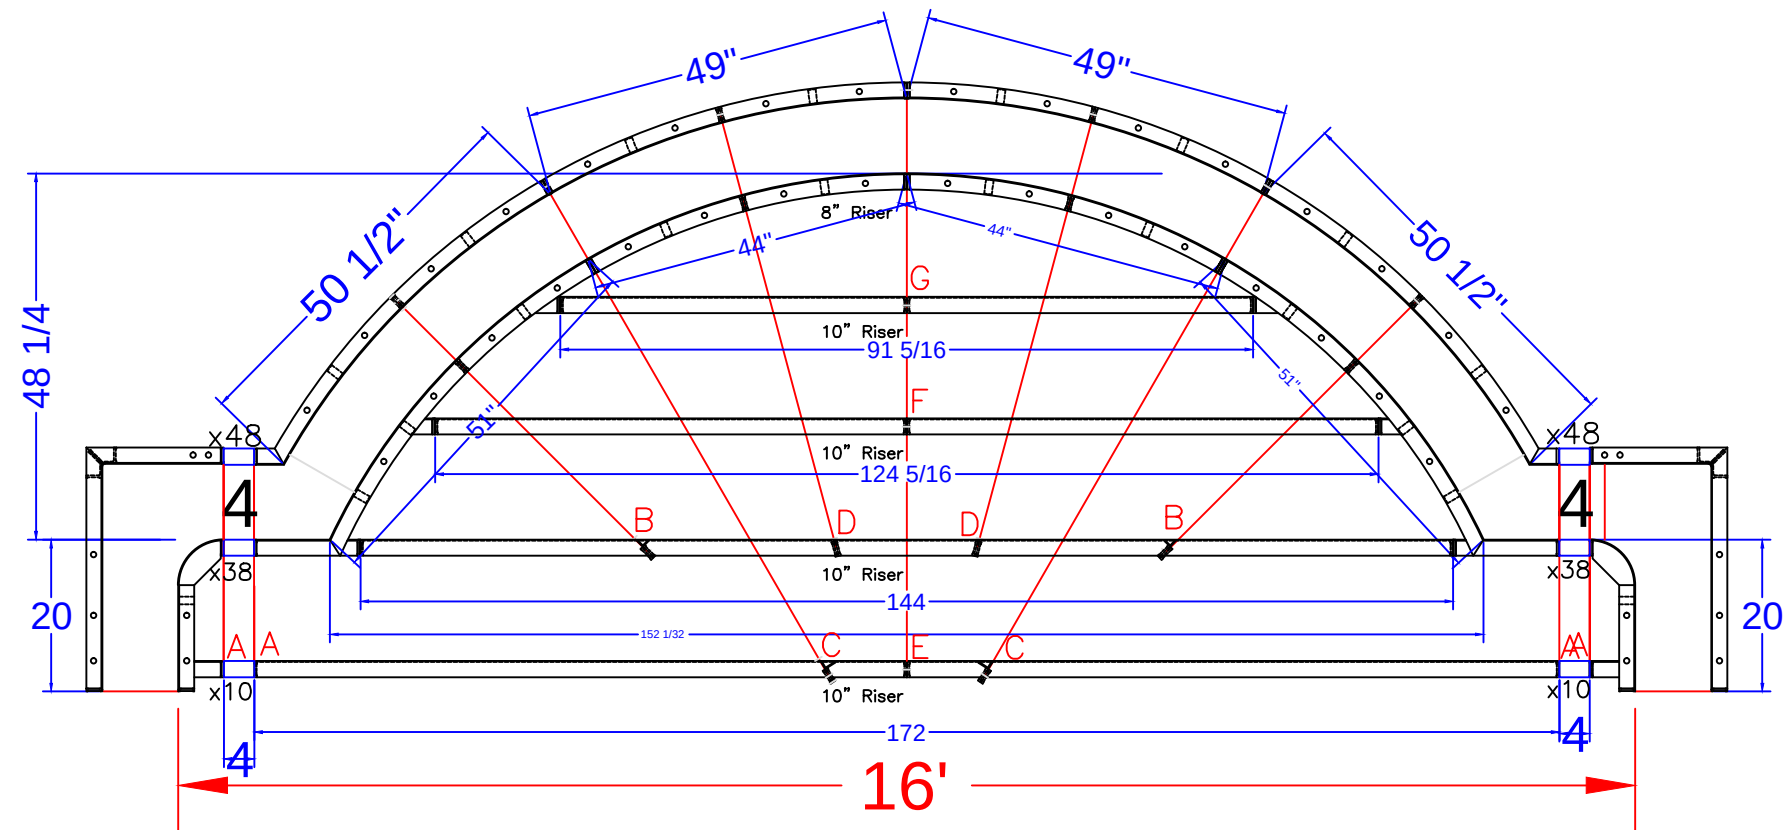
**Concrete Yards**

- Pool Walls & Steps: 17.5 yards



SEASONAL WORLD  
WE BUILD BACKYARDS!

- (A)  Qty (4) Bottom Sides 26" Full Tie
- (B)  Qty (2) 2nd Bottom Sides 43 5/16" Tie
- (C)  Qty (2) Bottom Middle 71 1/16" Tie
- (D)  Qty (2) 2nd Bottom Middle 56 7/8" Tie
- (E)  Qty (2) Bottom Center 74 1/8" Tie
- (F)  Qty (1) 2nd Top Center 42 1/8" Tie
- (G)  Qty (1) Top Center 26 1/8" Tie



#### STEP PANEL DESCRIPTIONS

| 7' RADIUS ROMAN END STEP WITH 8" AND 10" RISERS |                                            |
|-------------------------------------------------|--------------------------------------------|
| QTY.                                            | DESCRIPTION                                |
| 2                                               | 6 x 20 x 48 ISC Riser Side                 |
| 2                                               | 16 x 30 x 48 OSC Form                      |
| 2                                               | 51 x 4 x 38 84R ISC Zee Riser Side         |
| 2                                               | 50 1/2 x 4 x 48 94 RADIUS OS Panel         |
| 2                                               | 44 x 8 84 RADIUS IS Panel Top Riser        |
|                                                 |                                            |
| 2                                               | 49 x 48 94 RADIUS OS Panel                 |
| 3                                               | Risers - Top Center (1)91 5/16, (2)62 5/32 |
| 3                                               | Risers - Bottom Center (1)144, (2)86       |
| 2                                               | Risers - Bottom Outer Edge                 |
| 2                                               | 4 x 48 Straight Panel                      |
| 2                                               | 4 x 38 Straight Panel                      |
| 2                                               | 4 x 10 Straight Panel                      |

#### LOBLEY - 6 Robinson Road

16' x 35' - 10" Concrete Wall - Roman  
w/ Interior Vinyl Covered Roman End Step  
Pool Perimeter = 92 Ln. Ft.  
Pool Area = 504 Sq. Ft.  
Approximate Pool Gallons: 15,300 Gallons

#### Concrete Yards

- Pool Walls & Steps: 17.5 yards

#### STEP DETAIL

JOB #: 555697  
DATE: 12-17-2021  
SCALE: 1' = 1/2 "  
DRAWN BY: SA



SEASONAL WORLD  
WE BUILD BACKYARDS!