


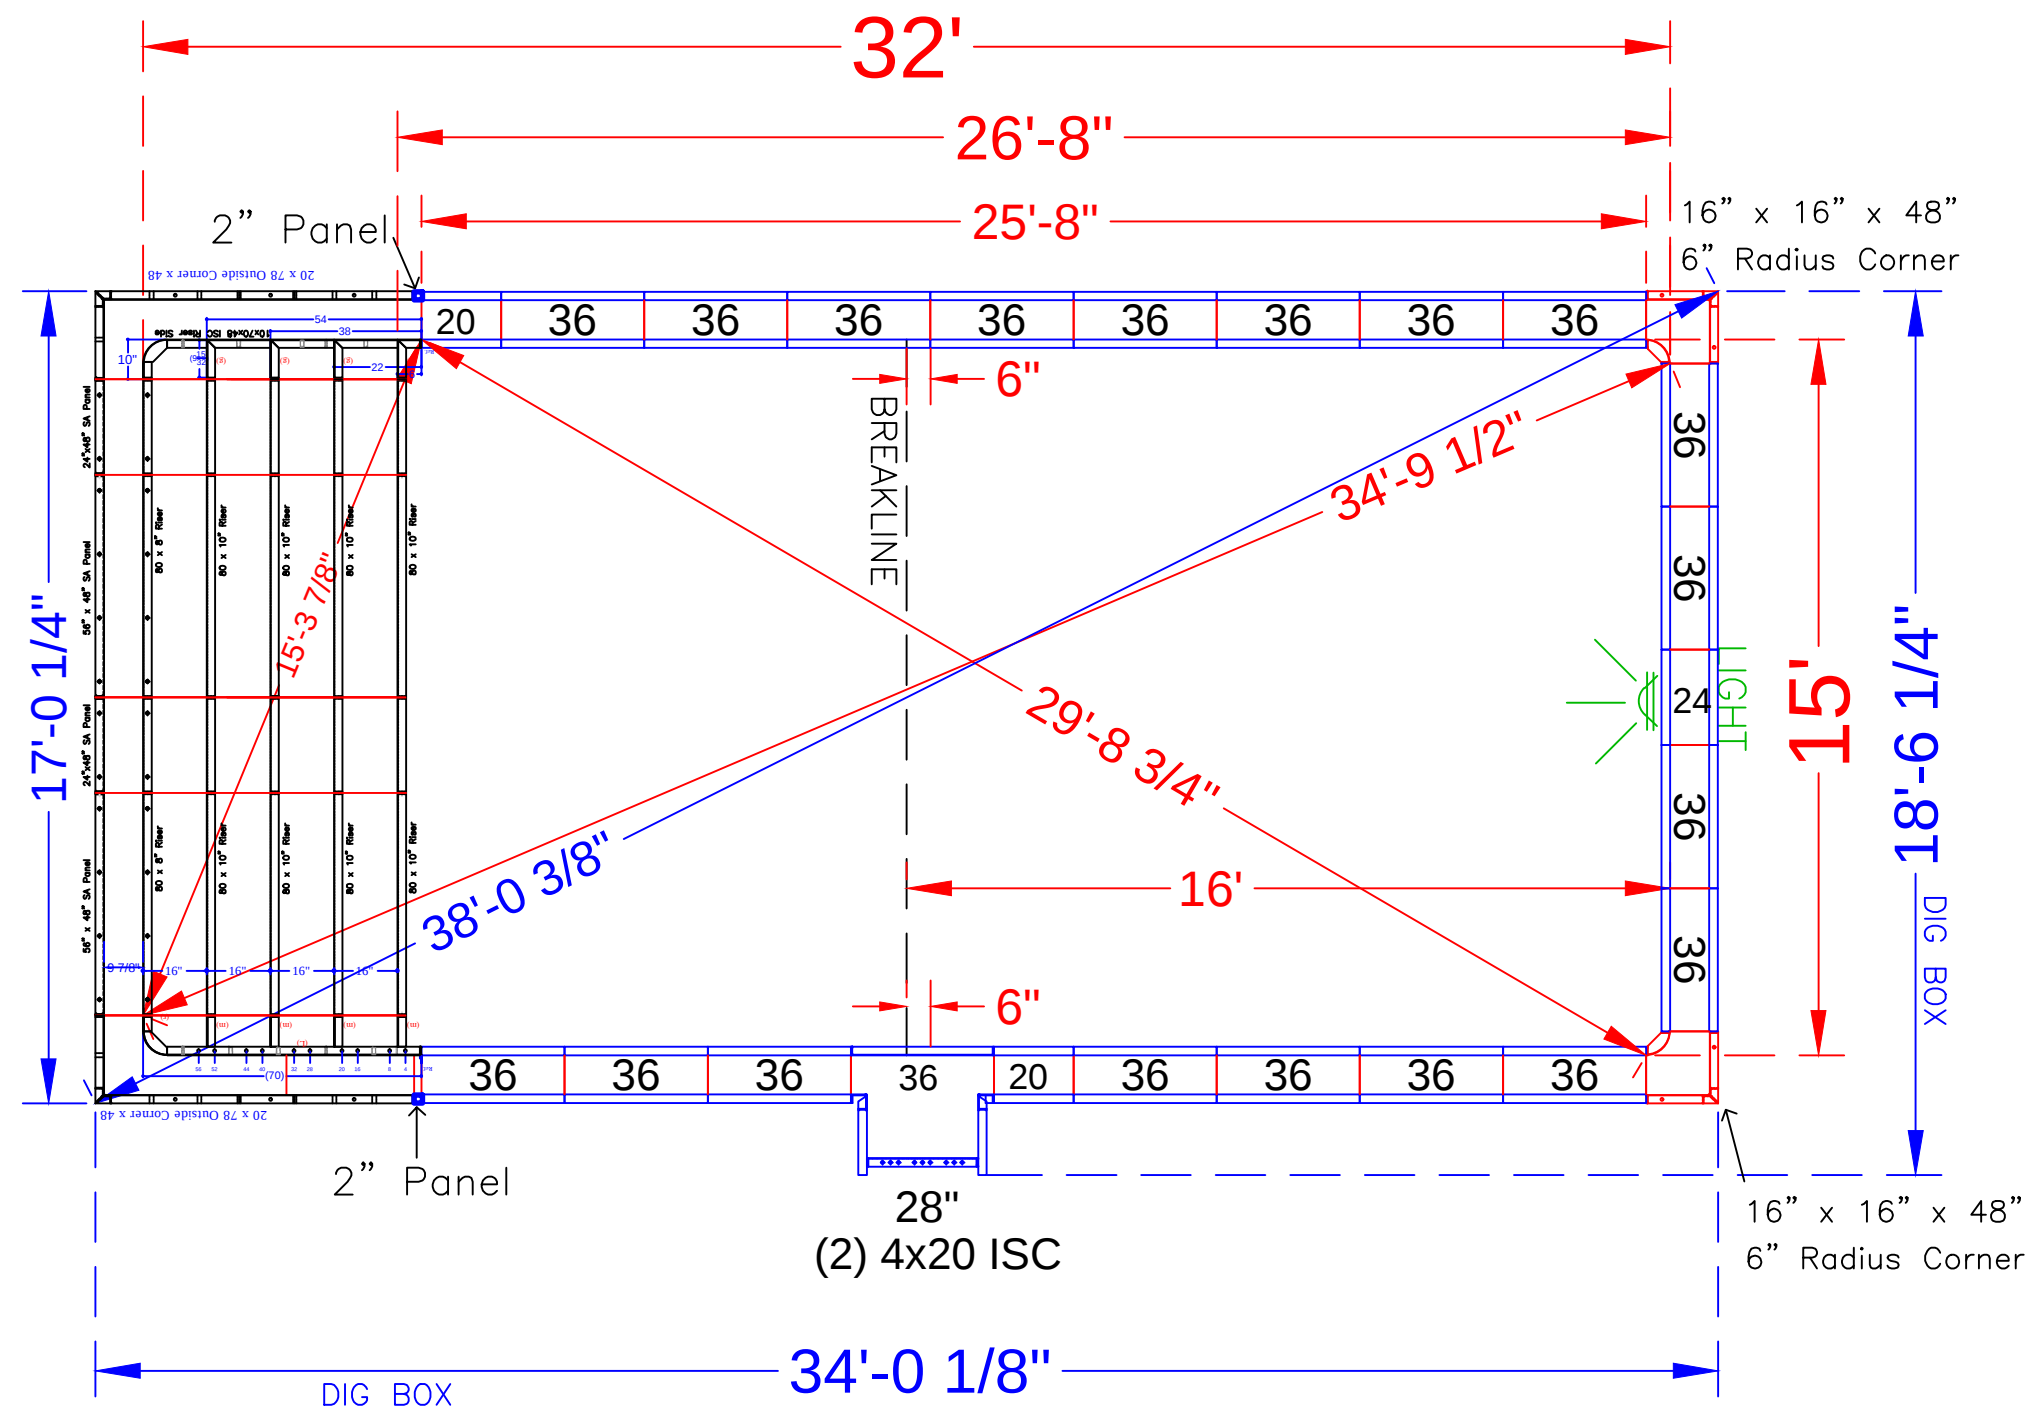

NOTE: SEE CONSTRUCTION DRAWING FOR POOL LOCATION

POOL PANEL DESCRIPTIONS

QTY.	DESCRIPTION
1	15' x 48" Custom Rectangle Step Assembly
Skimmer Sides }	2 4" x 20" x 48" Adj Offset Hinged ISC (Pilaster)
	2 16" x 16" w/ 6" Radius Inside Corner-SA
	Straight Panels
2	2" x 48" Panel *(also shown on step page)
4	20" x 48" Panel
2	24" x 48" Panel
Skimmers }	2 28" x 48" Panel
	39 36" x 48" Panel

LOMBARDI - 185 Priscilla Drive

15' x 32' - 10" Concrete Wall - Rectangle
w/ 5'-4" x 15' Full Width Covered Steps
Pool Perimeter = 93 Ln. Ft.
Pool Area = 480 Sq.Ft.
Approximate Pool Gallons: 13,868 Gallons

Concrete Yards

- Pool Walls & Steps: 20 yards



PANEL LAYOUT

JOB #: 2020-1638
DATE: 1-28-2021
DRAWN BY: SA

REVISIONS




SEASONAL WORLD
WE BUILD BACKYARDS!

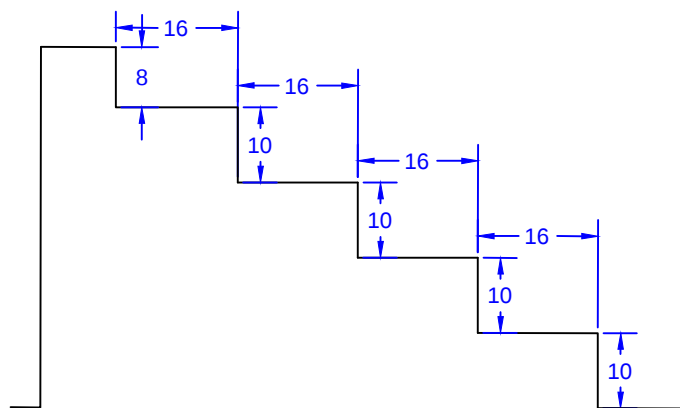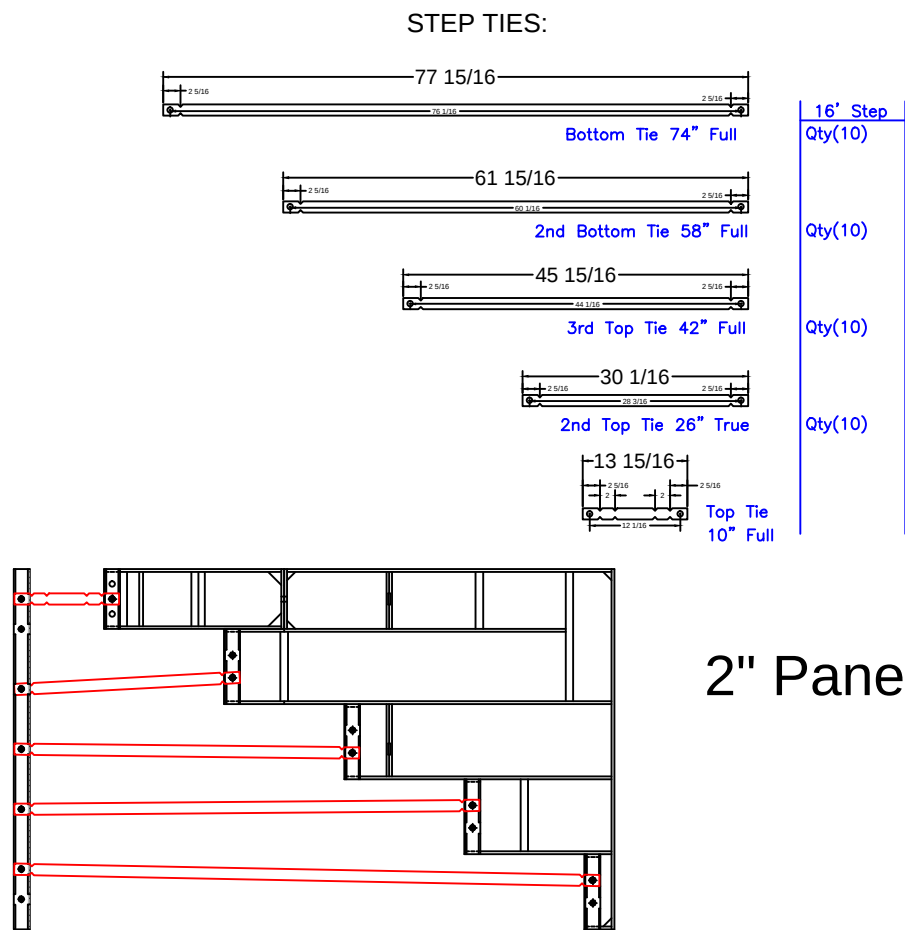

*from 8'-4" Outside End Step Assembly w/ 6" R. Corners {

*from 8'-4" Outside End Step Assembly w/ 24" R. Corners {

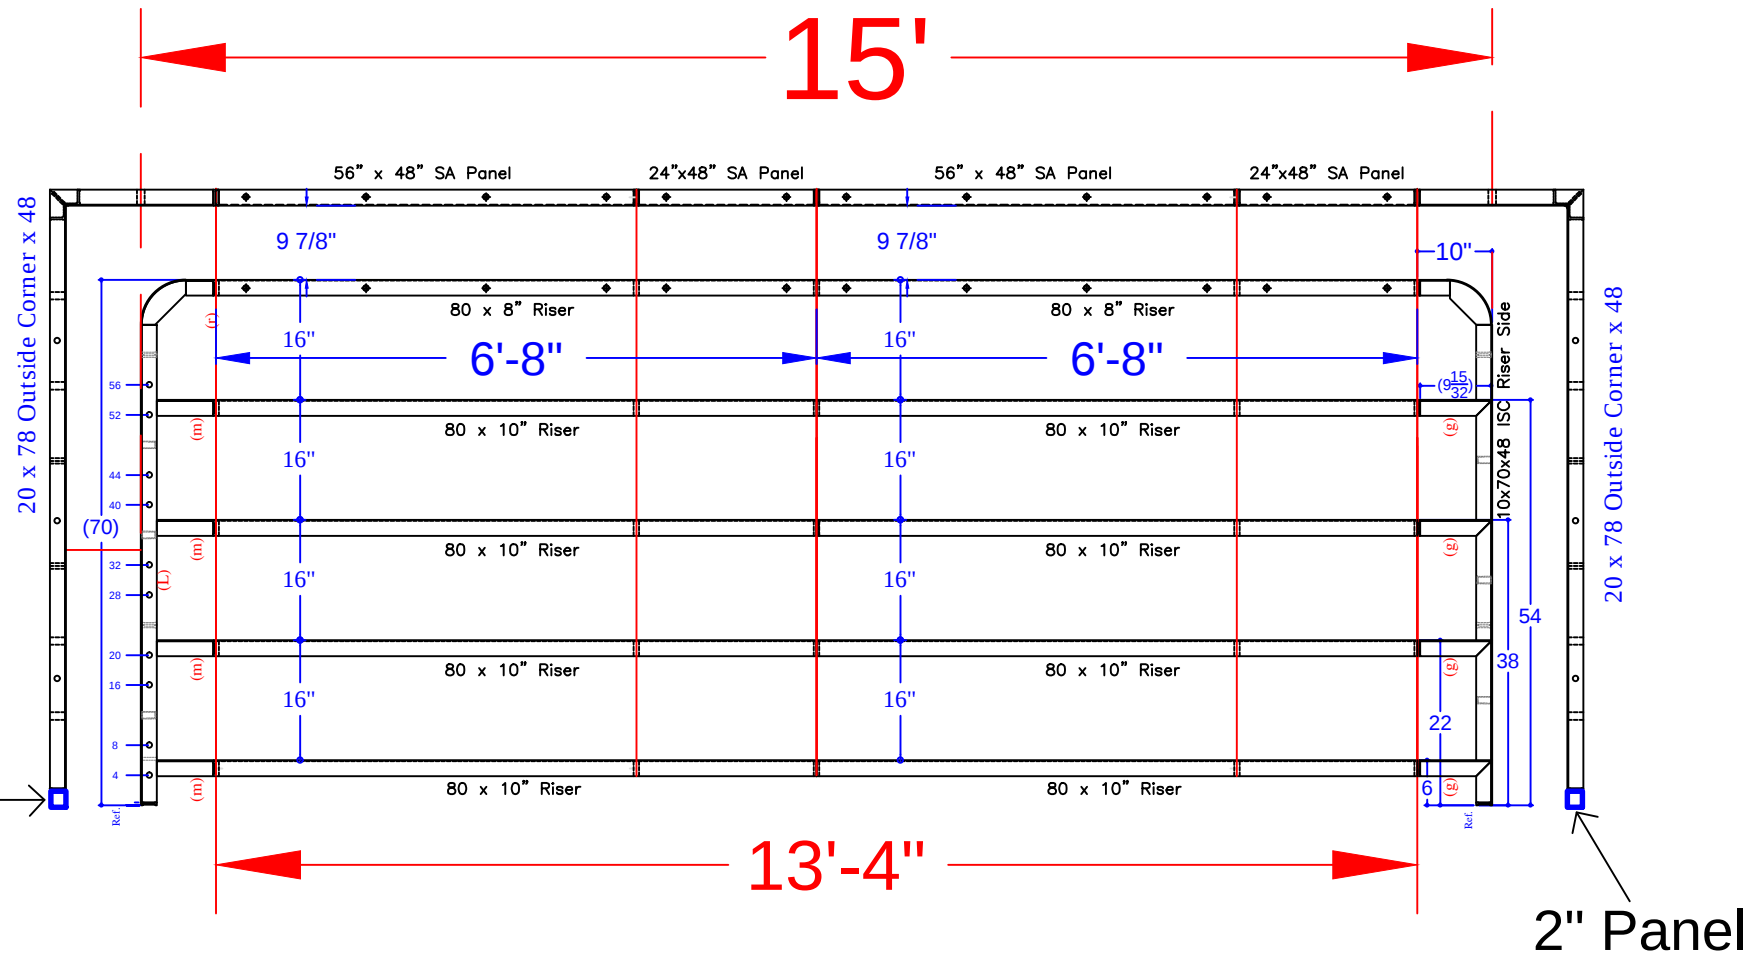

Notes:

STEP PANEL DESCRIPTIONS

QTY.	DESCRIPTION
8	80 x 10 Risers
2	80 x 8 Top Riser
2	24 x 48 SA Panel
2	56 x 48 SA Panel-Back Wall
2	20 x 78 Outside Corner x 48
2	10 x 70 x 48 ISC Riser Sides (Right & Left)
2	2 x 48 Straight Panel

LOMBARDI - 185 Priscilla Drive

15' x 32' - 10" Concrete Wall - Rectangle
w/ 5'-4" x 15' Full Width Covered Steps
Pool Perimeter = 93 Ln. Ft.
Pool Area = 480 Sq.Ft.
Approximate Pool Gallons: 13,868 Gallons

Concrete Yards
- Pool Walls & Steps: 20 yards

STEP DETAIL			
JOB #: 2020-1638			
DATE: 1-28-2021			
DRAWN BY: SA			

SEASONAL WORLD
WE BUILD BACKYARDS!