

NODE POINT MEASUREMENTS

C-D=	12'-10"	J-K=	7'-1"
C-E=	9'-2"	J-L=	10'-9"
C-F=	18'-0"	J-M=	7'-4"
C-G=	19'-0"	J-N=	19'-9"
C-H=	17'-7"		
C-I=	28'-5"	K-L=	15'-9"
C-J=	23'-0"	K-M=	7'-0"
C-K=	15'-11"	K-N=	15'-0"
C-L=	30'-9"		
C-M=	20'-9"	L-M=	10'-0"
C-N=	16'-10"	L-N=	21'-1"

D-E=	8'-11"	M-N=	12'-11"
------	--------	------	---------

D-F=	16'-9"
D-G=	23'-6"
D-H=	24'-5"
D-I=	34'-6"
D-J=	31'-11"
D-K=	25'-7"
D-L=	41'-4"
D-M=	31'-10"
D-N=	29'-8"
E-F=	9'-10"
E-G=	14'-9"
E-H=	15'-6"
E-I=	25'-7"
E-J=	23'-1"
E-K=	17'-2"
E-L=	32'-10"
E-M=	23'-9"
E-N=	24'-3"

RADI
MEASUREMENTS


C=	8'-0"	r
D=	4'-10"	r
E=	4'-0"	r
F=	5'-7"	r
G=	4'-0"	r
H=	8'-0"	r
I=	2'-10"	r
J=	6'-0"	r
K=	11'-0"	r
L=	4'-10"	r
M=	4'-0"	r
N=	8'-10"	r

F-G=	9'-9"
F-H=	13'-0"
F-I=	20'-0"
F-J=	21'-0"
F-K=	17'-6"
F-L=	31'-9"
F-M=	24'-8"
F-N=	29'-9"

G-H=	4'-2"
G-I=	11'-0"
G-J=	11'-6"
G-K=	10'-2"
G-L=	22'-3"
G-M=	16'-4"
G-N=	24'-8"

H-I=	10'-10"
H-J=	8'-2"
H-K=	6'-0"
H-L=	18'-10"
H-M=	12'-2"
H-N=	20'-10"

I-J=	8'-10"
I-K=	14'-2"
I-L=	16'-5"
I-M=	16'-2"
I-N=	28'-4"

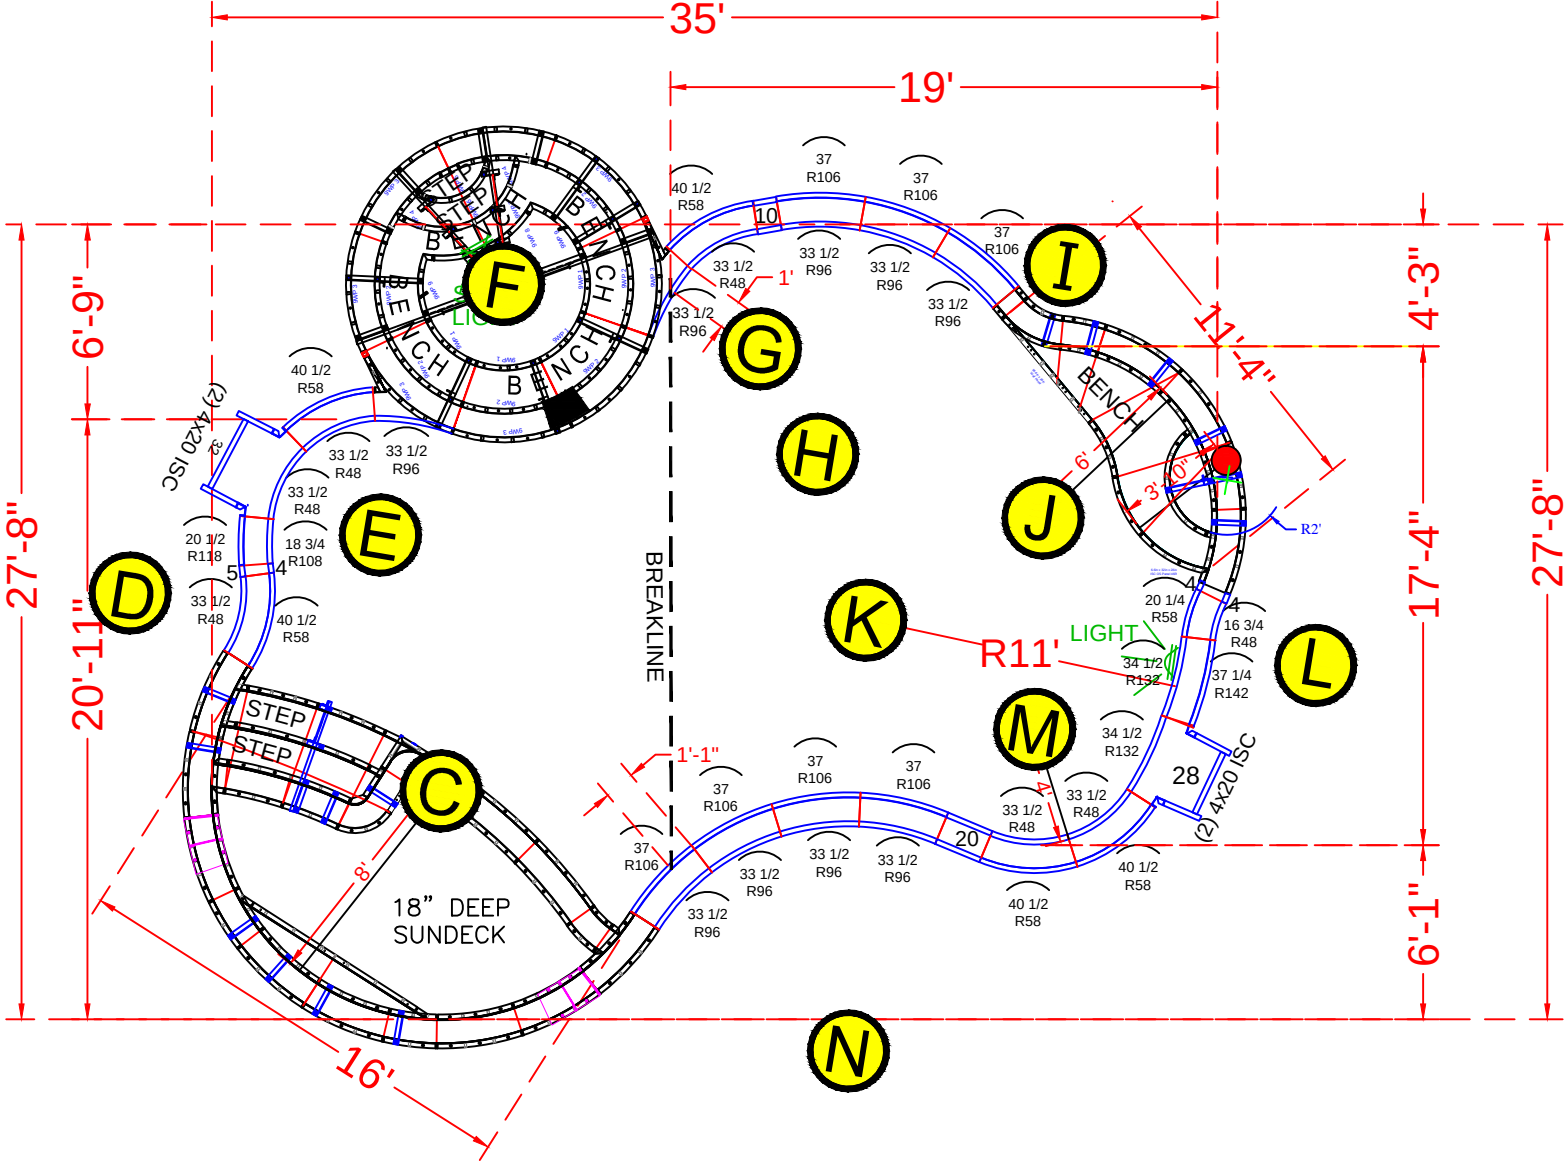

NOTE: SEE CONSTRUCTION PLANS FOR POOL AND A-B LOCATION

POOL PANEL DESCRIPTIONS

QTY.	DESCRIPTION
1	8' Radius Sundeck/Step Assembly (Yellow Panels)
1	9' Round Spa Assembly
1	6' Radius Swimout (Green Panels)
4	4" x 20" x 48" Adj Offset Hinged ISC (Pilaster)
	STRAIGHT PANELS
3	4" x 48" Straight
1	5" x 48" Straight
2	10" x 48" Straight
2	20" x 48" Straight
1	28" x 48" Straight
2	32" x 48" Straight
	RADIUS PANELS
1	16 3/4" x 48" - 48" Radius Panel
1	20 1/4" x 48" - 58" Radius Panel
6	33 1/2" x 48" - 48" Radius Panel
5	40 1/2" x 48" - 58" Radius Panel
9	33 1/2" x 48" - 96" IS Radius Panel
7	37" x 48" - 106" OS Radius Panel
1	18 3/4" x 48" - 108" Radius Panel
1	20 1/2" x 48" - 118" Radius Panel
2	34 1/2" x 48" - 132" Radius Panel
1	37 1/4" x 48" - 142" Radius Panel

LOTZ - 3445 West Bangs Avenue

16' x 27'-8" x 35' - 10" Concrete Wall - Freeform Vision
w/ Interior Vinyl Covered Entry Step / Sun Deck
Combo w / Deep End Bench and Step Out
Pool Perimeter = 103 Ln. Ft.
Pool Area = 624 Sq. Ft.
Approximate Pool Gallons: 18,400 Gallons

Concrete Yards: 28.5 yards

PANEL LAYOUT

JOB #: 555555
DATE: 8-30-2021
DRAWN BY: SA


REVISIONS




SEASONAL WORLD
WE BUILD BACKYARDS!

NOTE: SUNDECK AND STEP PANELS ARE PAINTED LIME GREEN.


TIES:

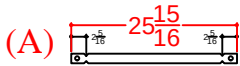

Qty (1) - 21 7/8" Wall Tie - 2nd Top Rise



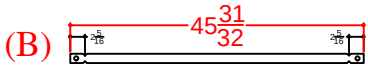


Qty (3) - 41 29/32" Wall Tie - Bottom Rise

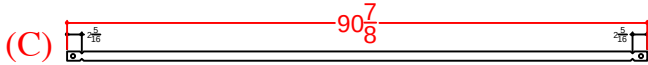

Qty (2) - 86 13/16" Wall Tie - Bottom Wall

1/4" BB

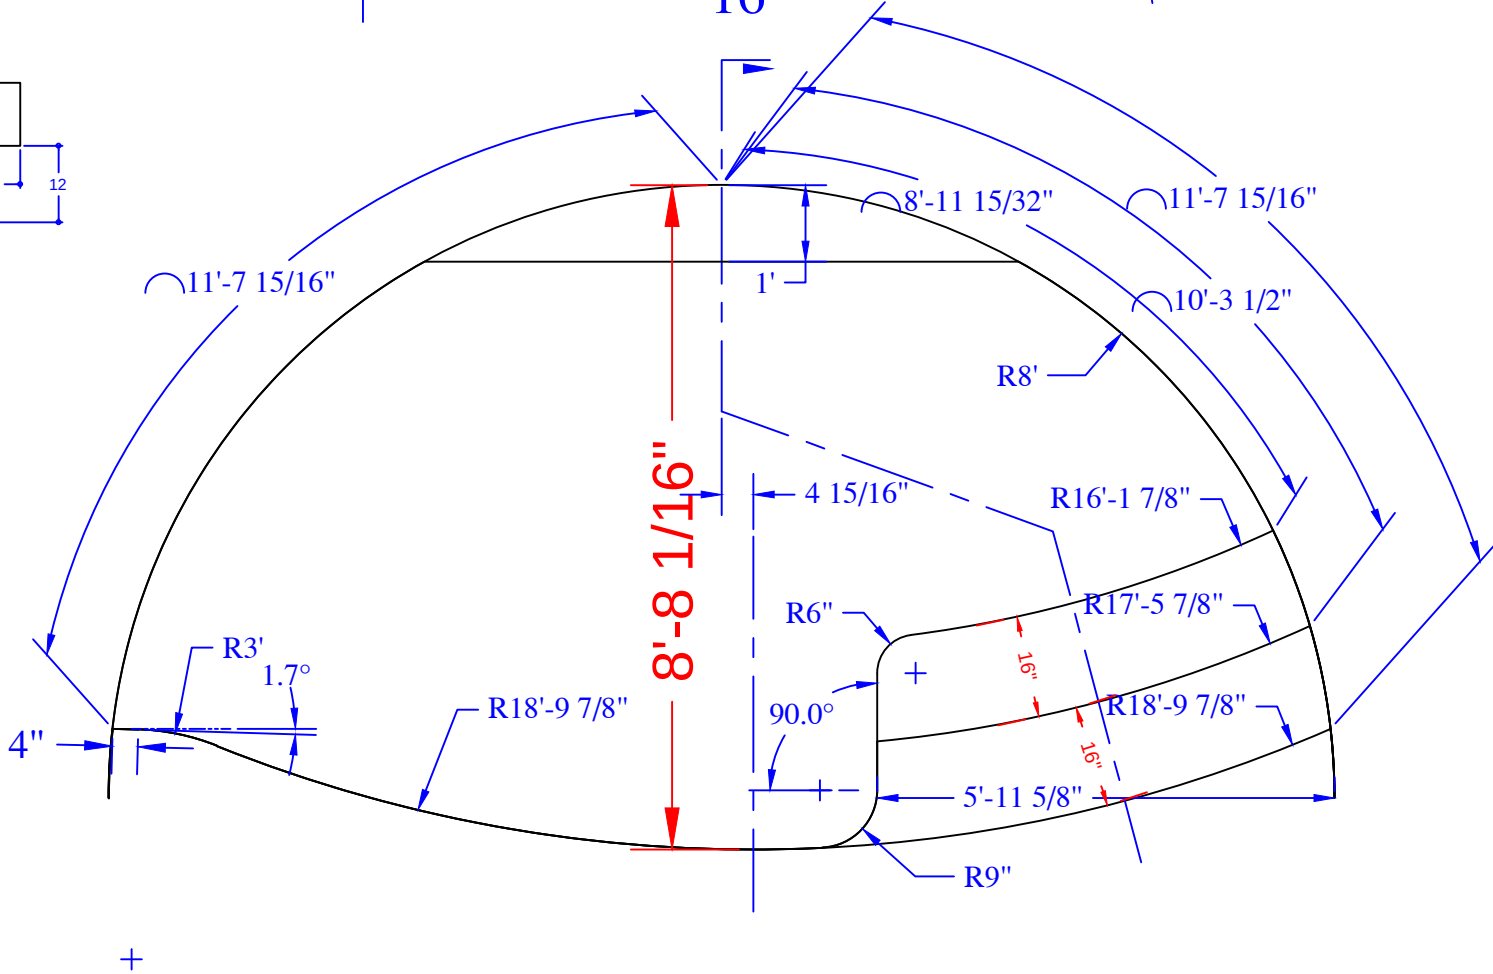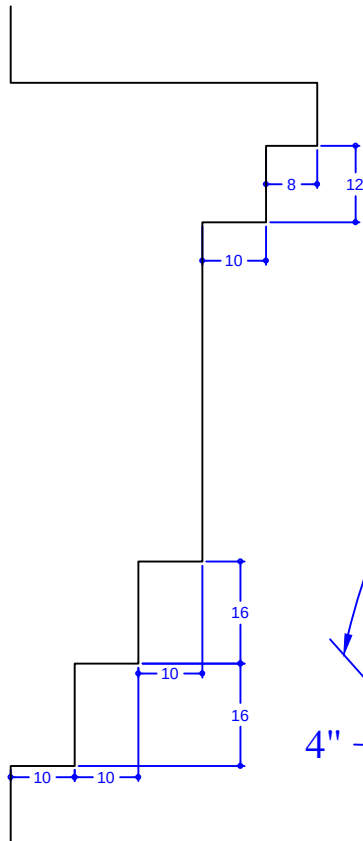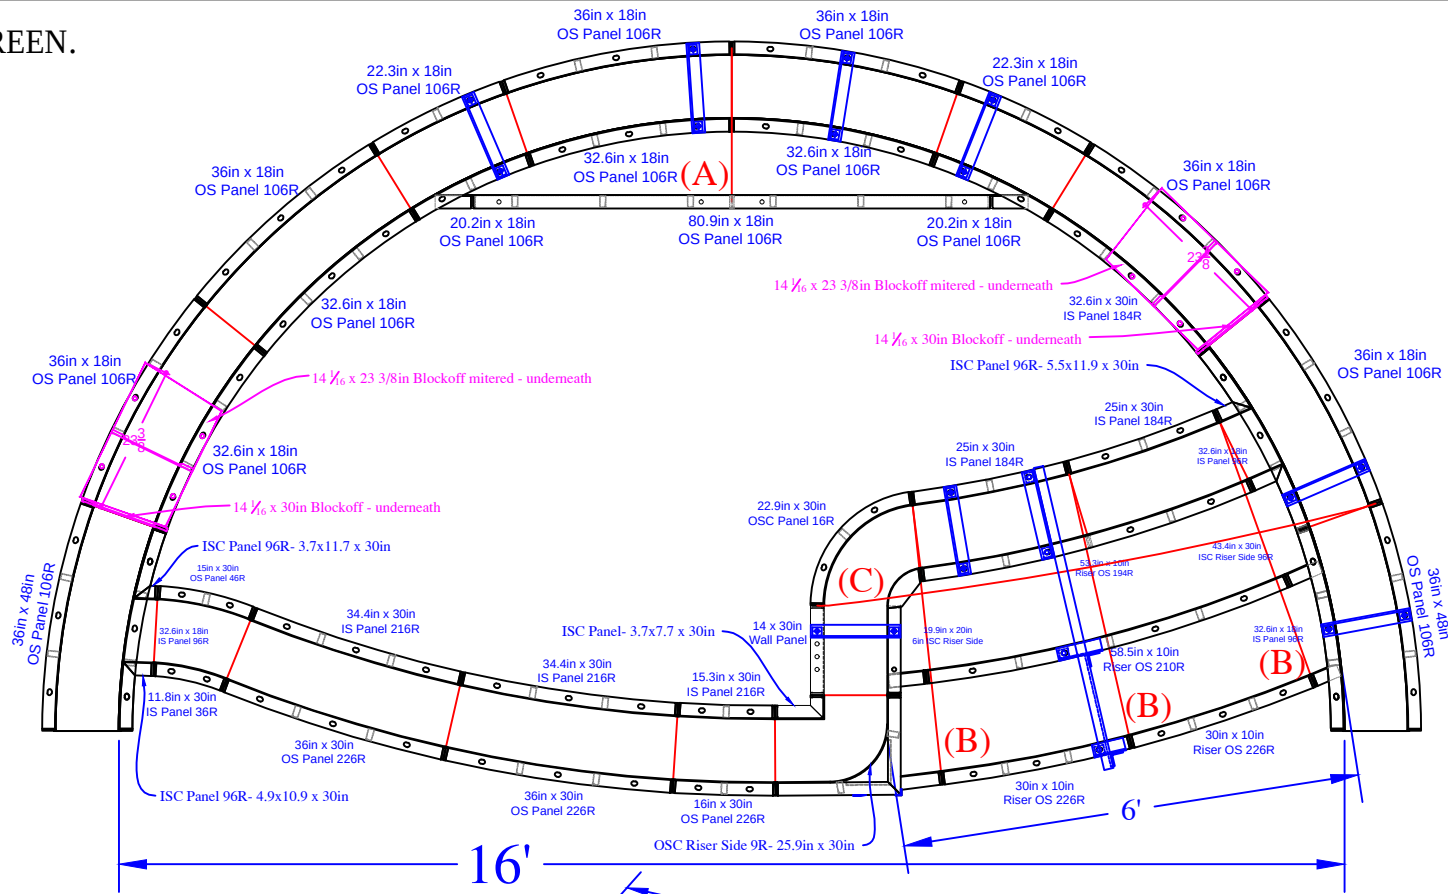

QTY	DESCRIPTION
3	36in x 48in OS Panel 106R
1	16in x 30in OS Panel 226R
2	36in x 30in OS Panel 226R
1	15.3in x 30in IS Panel 216R
2	34.4in x 30in IS Panel 216R
1	15in x 30in OS Panel 46R
1	11.8in x 30in IS Panel 36R
2	25in x 30in IS Panel 184R
1	14in x 30in Wall Panel
2	22.3in x 18in OS Panel 106R
5	36in x 18in OS Panel 106R
6	32.6in x 18in IS Panel 96R
1	4.9in x 10.9in x 30in ISC Panel 96R
1	3.7in x 11.7in x 30in ISC Panel 96R
1	5.5in x 11.9in x 30in ISC Panel 96R
1	3.7in x 7.7in x 30in ISC Panel
1	22.9in x 30in OSC Panel 16R
2	32.6in x 8in Riser IS 96R - Top Upper
2	20.2in x 18in ISC Riser Side 96R
1	43.4in x 30in ISC Riser Side 96R
1	19.9in x 20in 6in ISC Riser Side
1	25.9in x 30in OSC Riser Side 9R
1	80.9in x 10in Riser - Bottom Upper
1	53.3in x 10in Riser OS 194R- Top Lower
1	58.5in x 10in Riser OS210R- 2nd Top Lower
2	30in x 10in Riser OS226R- Bottom Lower
2	14 1/6in x 23.3in Blockoff mitered
2	14 1/6in x 30in Blockoff
8	Parapet Brackets - 10in Wall
1	Parapet Brackets - 42in Wall
1	22" Full Wall Tie "A"- 2nd Top Rise
3	41 29/32" Wall Tie "B"- Bottom Rise
2	86 13/16" Wall Tie "C"- Bottom Wall


LOTZ - 3445 West Bangs Avenue

Concrete Yards


- Pool Walls & Sundeck: 28.5 yards

SUN DECK DETAIL			
JOB #: 555555			
DATE: 8-30-2021			
DRAWN BY: SA			



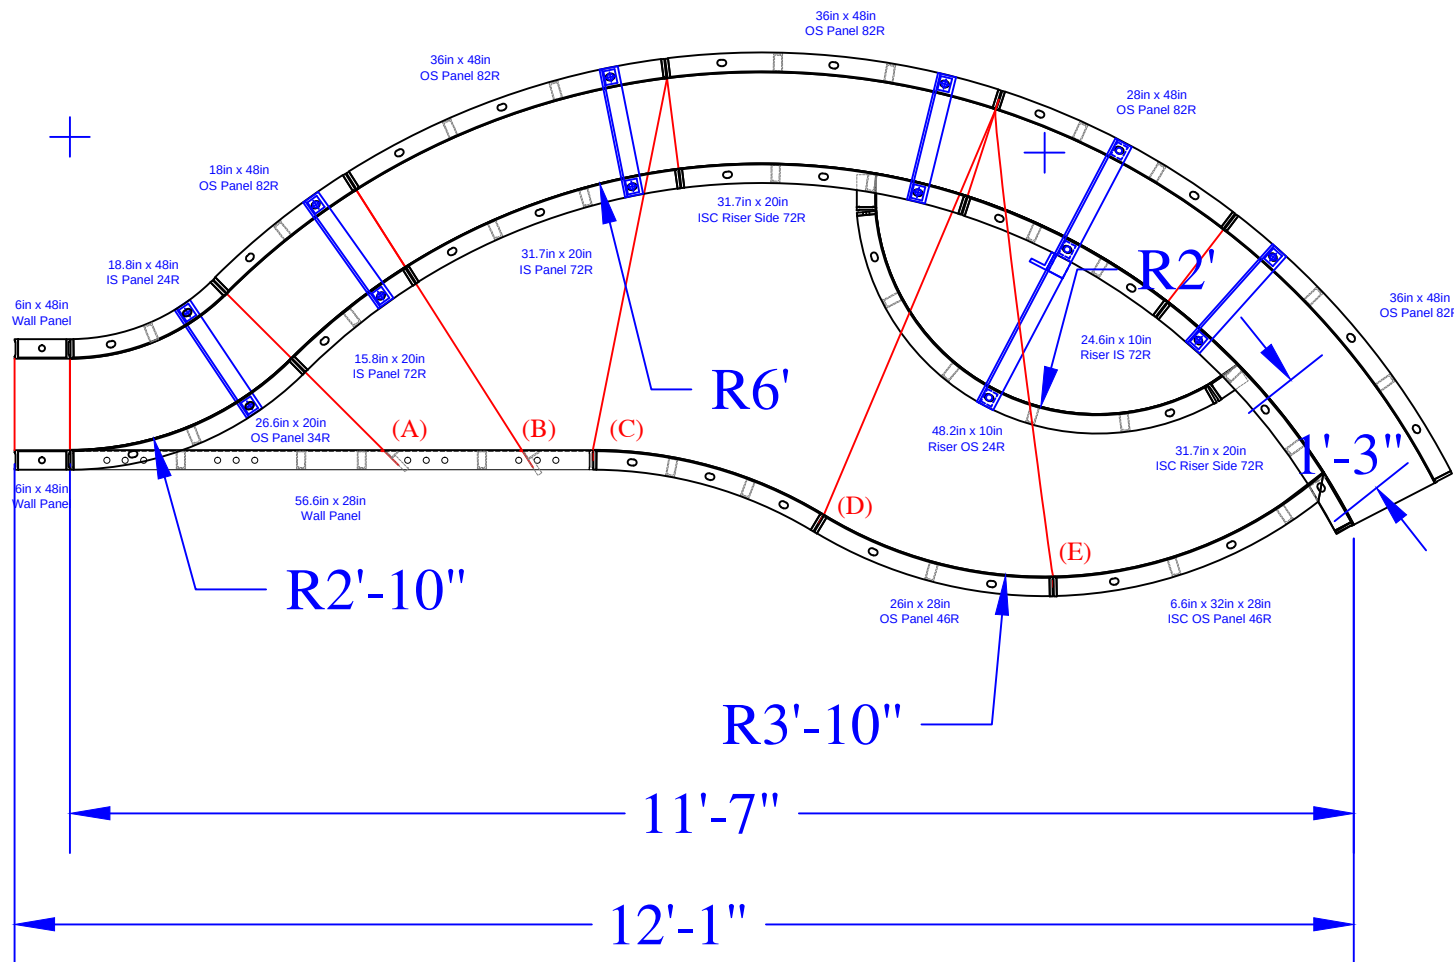

TIES:

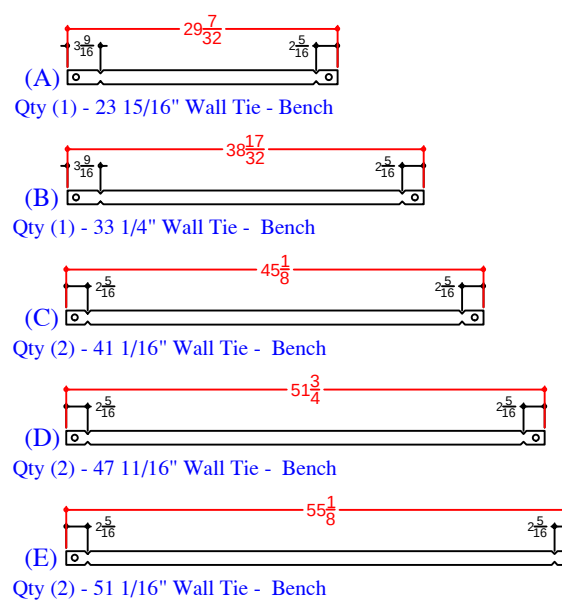

LOTZ - 3445 West Bangs Avenue

16' x 27'-8" x 35' - 10" Concrete Wall - Freeform Vision
w/ Interior Vinyl Covered Entry Step / Sun Deck
Combo w / Deep End Bench and Step Out
Pool Perimeter = 103 Ln. Ft.
Pool Area = 624 Sq. Ft.
Approximate Pool Gallons: 18,400 Gallons

Concrete Yards: 28.5 yards

SWIM-OUT

JOB #: 555555

DATE:


DRAWN BY: SA



SEASONAL WORLD
WE BUILD BACKYARDS!


SWIMOUT PANELS (Dark Green)

QTY	DESCRIPTION
2	6in x 48in Straight Wall Panel
1	18in x 48in OS Panel 82R
1	28in x 48in OS Panel 82R
3	36in x 48in OS Panel 82R
1	18.8in x 48in IS Panel 24R
1	56.6in x 28in Wall Panel
1	26.3in x 28in IS Panel 48R
1	26in x 28in OS Panel 46R
1	15.8in x 20in IS Panel 72R
1	31.7in x 20in IS Panel 72R
1	26.6in x 20in OS Panel 34R
1	6.6 x 32in x 28in ISC OS Panel 46R
1	24.6in x 10in Riser IS 72R - Top
2	31.7in x 20in 4in ISC Riser Side 72R
1	48.2in x 10in Riser OS 24R - Bottom
5	Parapet Brackets for 10in Wall
1	Parapet Brackets for 18in Step
1	23 15/16" Wall Tie "A"- Bench
1	33 1/4" Wall Tie "B"- Bench
2	41 1/16" Wall Tie "C"- Bench
2	47 11/16" Wall Tie "D"- Bench
2	51 1/16" Wall Tie "E"- Bench

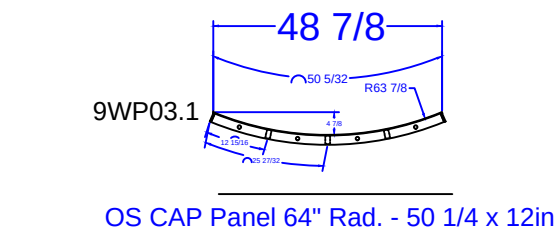

QTY	SIZE	POUR	ATTACHMENT	PANEL DESCRIPTION
2				Wall Panel - 3.625in x 48in
2				Wall Panel - 2in x 48in
2				ISC fixed 115°- 4.875in x 17.1875in x 48in
8				OS Cap Panel 64" Rad. - 50.25in x 12in

	QTY.	SPA PANEL DESCRIPTION
	2	Blockout 4in - 14 1/16in x 5in
9WP 1	4	28 1/4 x 18 36" Rad. IS Panel - Bench Bottom
9WP 2	6	42 1/2 x 24 54" Rad. IS Panel - Bench Back
9WP 3	8	50 1/4 x 48 64" Rad. OS Panel
9WP 4	2	38 3/8 x 24 54" Rad. ISC Riser Side
9WP 5	1	8" x 6" IS Panel - Top Riser
9WP 6	1	30 3/4 x 9 18" Rad. OS Panel - 2nd Top Riser
9WP 7	1	59 x 9 30" Rad. OS Panel - 2nd Bottom Riser
9WP 8	1	41" x 18" 42"R OS Panel - Bottom Riser
9WP 9	2	4 1/8 x 29 3/16 x 18 36" Rad. ISC - Bench Bottom
9WP10	1	108in Major Support Bracket
9WP11	6	18" Bench Support Bracket
9WP12	2	42in Rad. Step Parapet Bracket
9WP13	2	Parapet Bracket

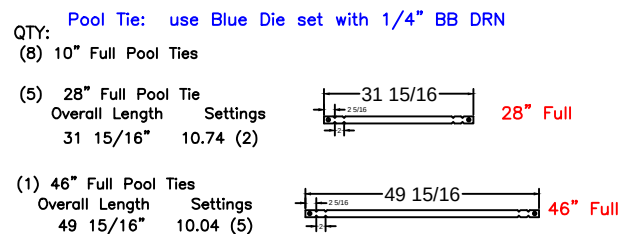

SEASONAL WORLD
WE BUILD BACKYARDS!