


NOTE: SEE CONSTRUCTION DRAWING FOR POOL LOCATION

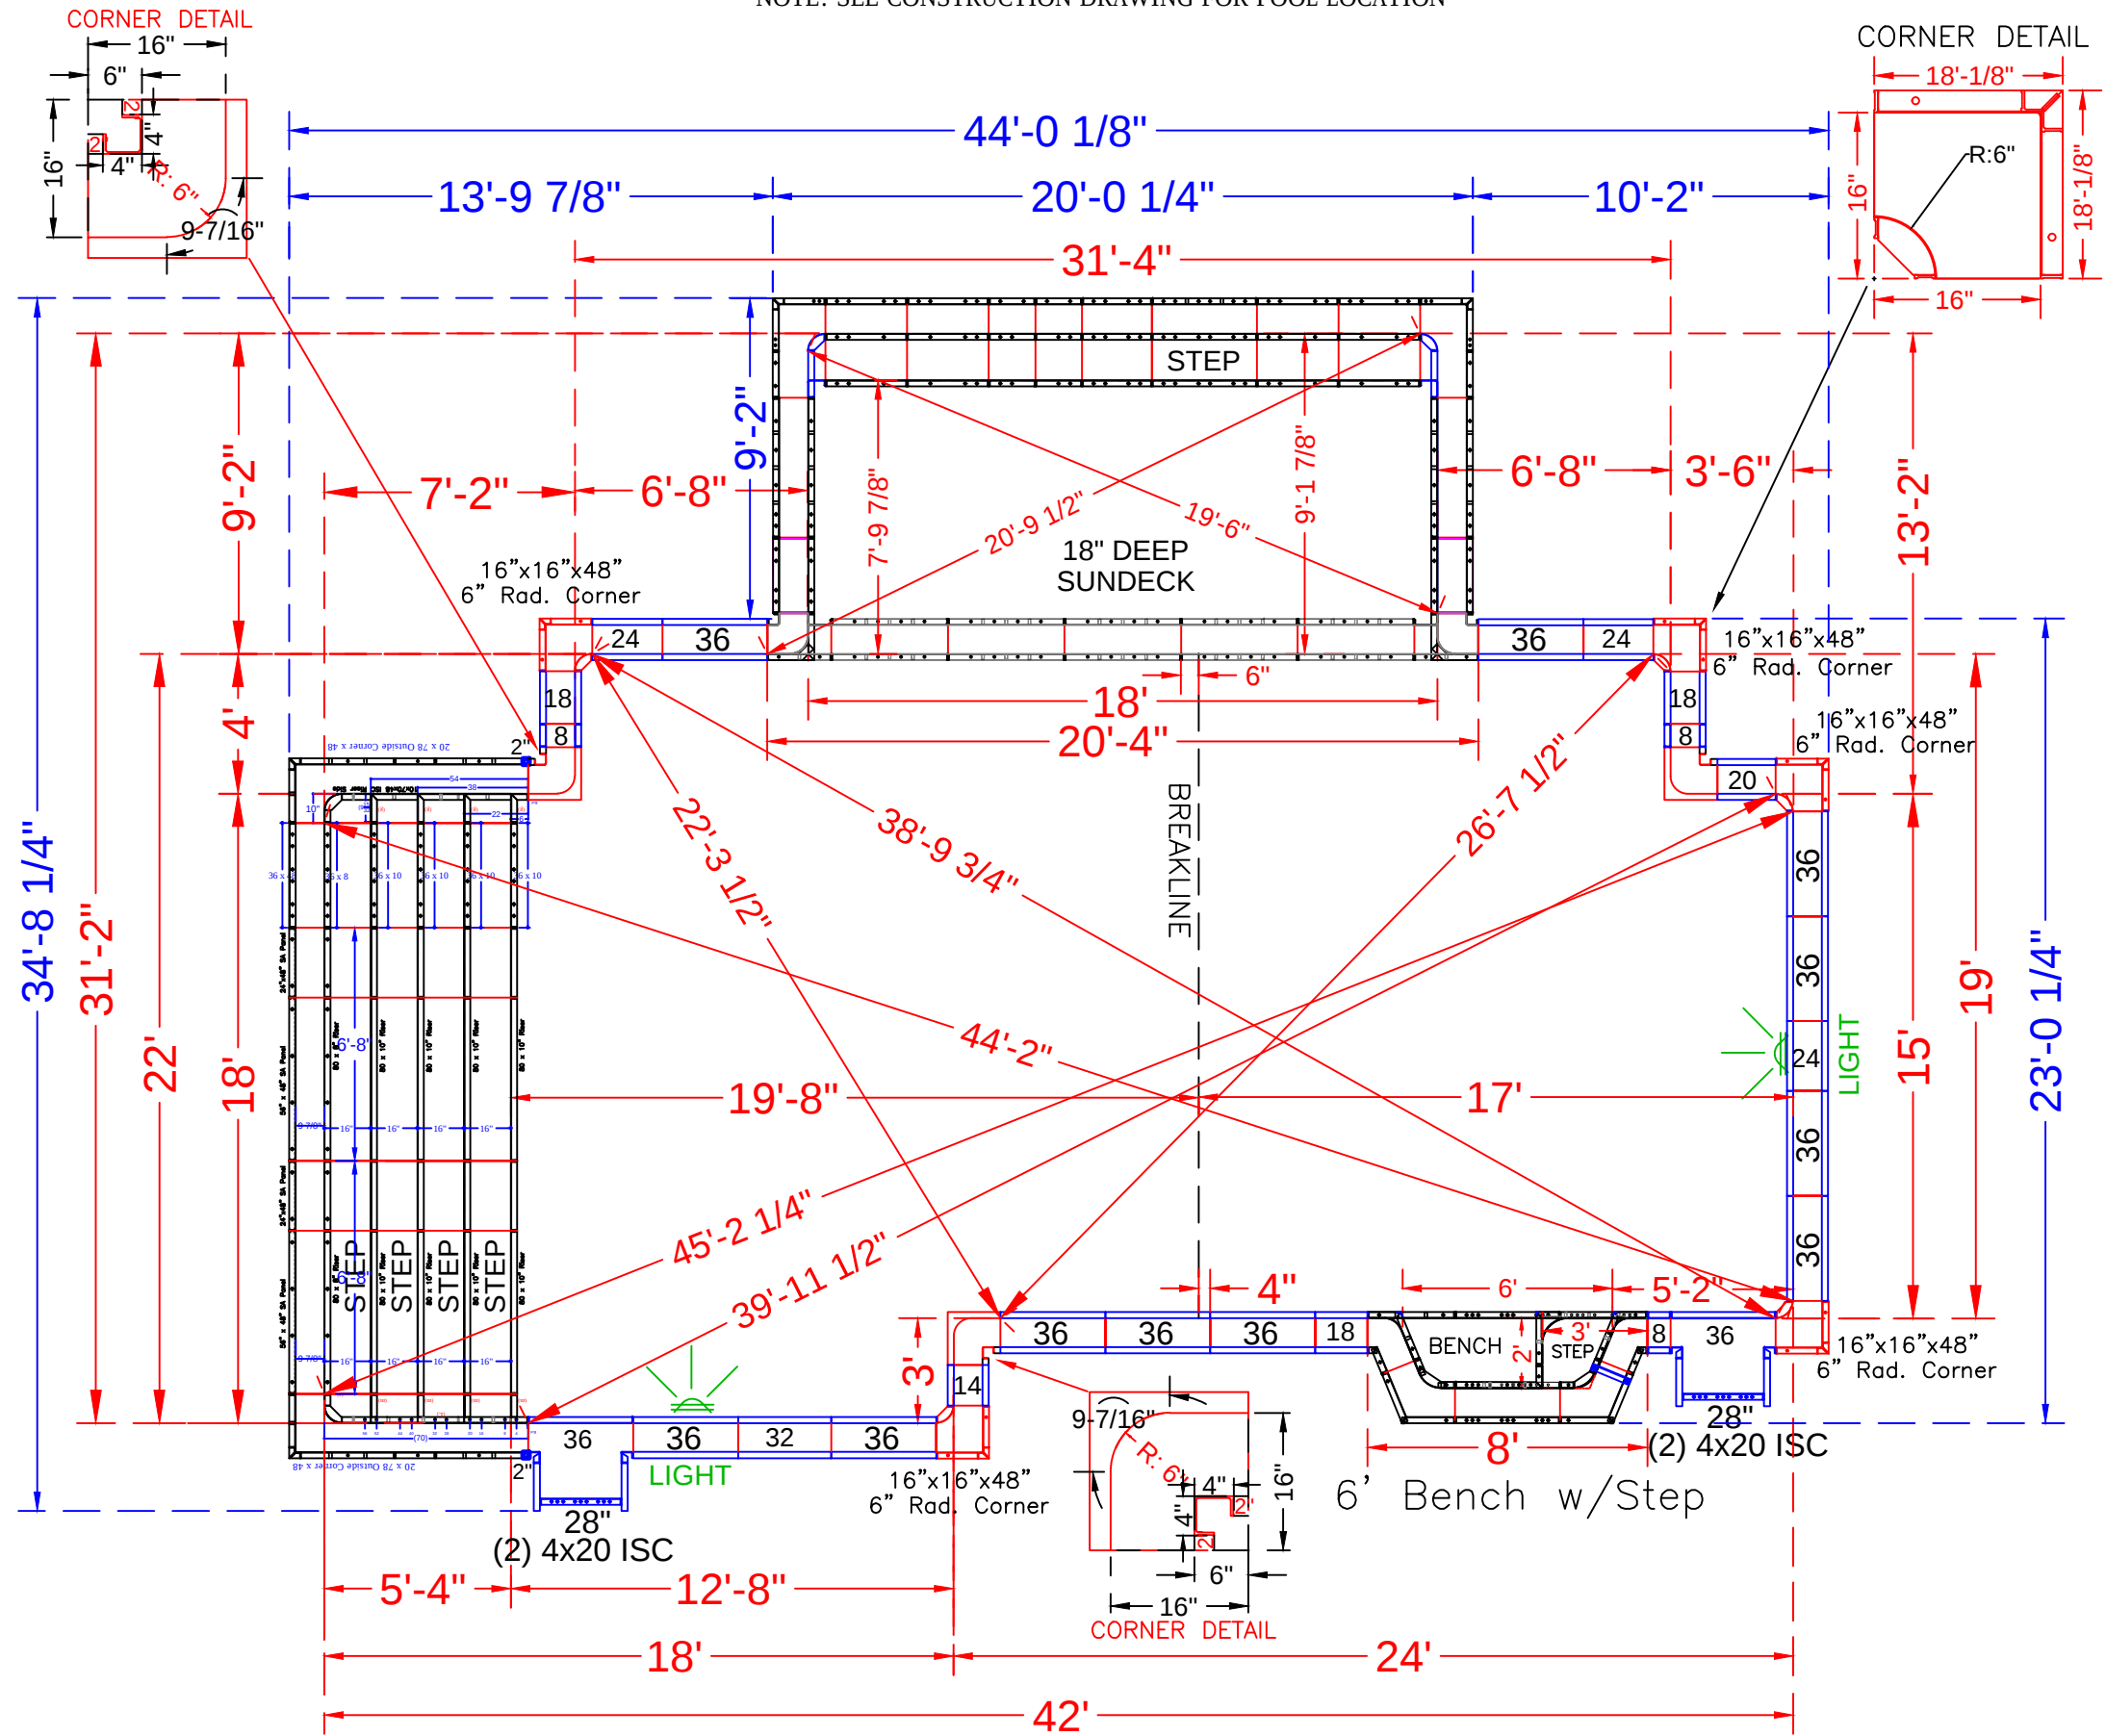

POOL PANEL DESCRIPTIONS

QTY.	DESCRIPTION
1	18' Rectangle Step Assembly
1	18' Custom Rectangle Side Sundeck Assembly
1	6' Wide Straight Bench Assembly w/step
Corner Panels	
4	4" x 20" x 48" Adj Offset Hinged ISC (Pilaster)
5	16" x 16" w/ 6" Radius Inside Corner-SA
3	4" x 4" x 48" Inside Corners-SA
3	16" x 16" w/ 6" Radius Inside Corner-SA (9-1/2" Arc)
Straight Panels	
8	2" x 48" Panel
6	8" x 48" Panel
2	14" x 48" Panel
6	18" x 48" Panel
2	20" x 48" Panel
6	24" x 48" Panel
2	28" x 48" Panel
2	32" x 48" Panel
24	36" x 48" Panel

See Detail Page }
See Detail Page }
See Detail Page }

Skimmer Sides }



LUCAS - 4 Lucas Lane

18" x 22" x 42" - 10" Concrete Wall - Custom Geometric
w/ 18' Wide Vinyl Covered Entry Step, Side Sun Deck and
Deep End Bench w / Step Out
Pool Perimeter = 148 Ln. Ft.
Pool Area = 987 Sq.Ft.
Approximate Pool Gallons: 24,000 Gallons
Concrete Yards: 30 yards


PANEL LAYOUT

JOB #: 555557
DATE: 5-22-2021
DRAWN BY: SA

REVISIONS



*ALL BACK WALLS ARE 48" TALL

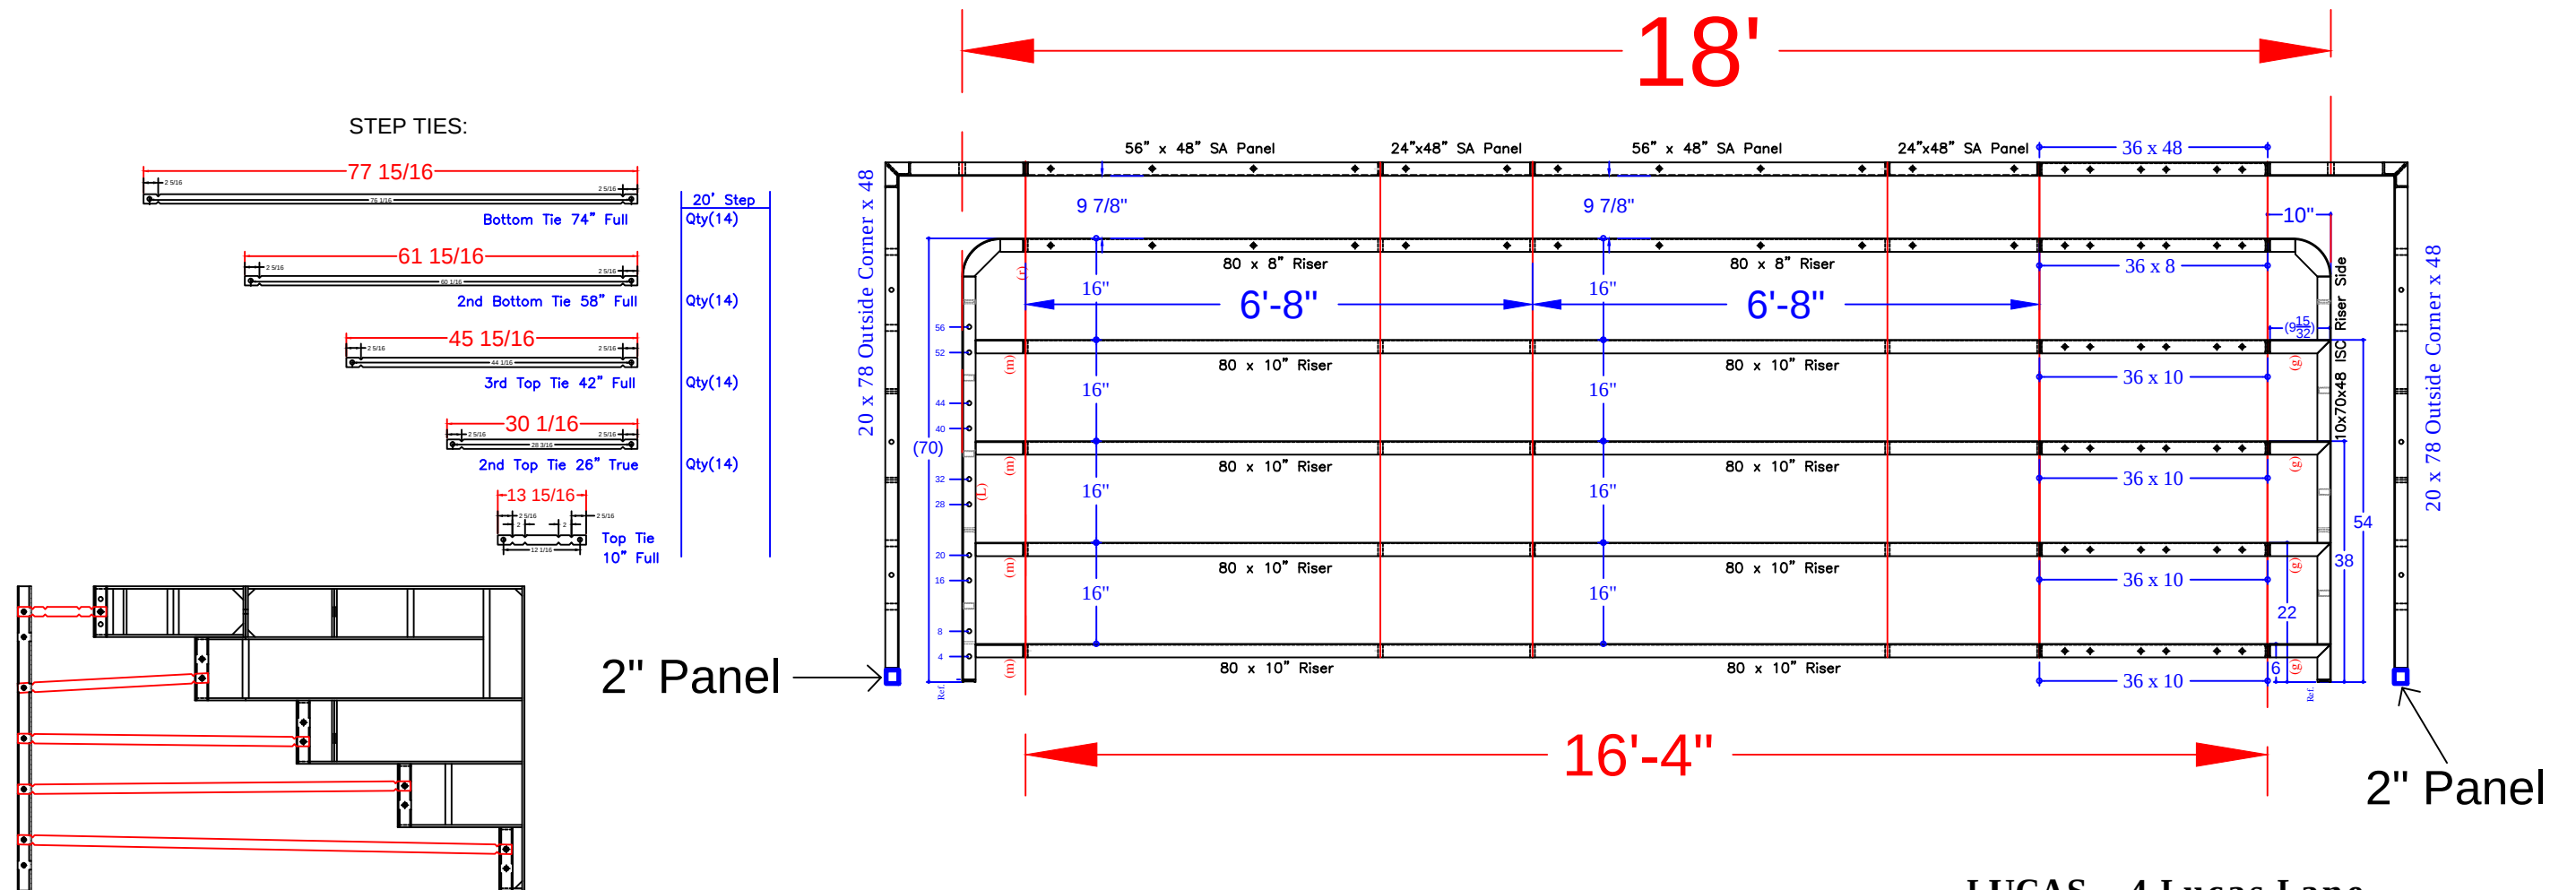


LUCAS - 4 Lucas Lane



18" x 22" x 42' - 10" Concrete Wall -
Custom Geometric
w/ 18' Wide Vinyl Covered Entry Step,
Side Sun Deck and
Deep End Bench w / Step Out
Pool Perimeter = 148 Ln. Ft.
Pool Area = 987 Sq.Ft.
Approximate Pool Gallons: 24,000 Gallons




Concrete Yards: 30 yards

STEP PANEL DESCRIPTIONS	
QTY.	DESCRIPTION
8	80 x 10 Risers
2	80 x 8 Top Riser
2	24 x 48 SA Panel
2	56 x 48 SA Panel-Back Wall
2	20 x 78 Outside Corner x 48
4	36 x 10 Riser
1	36 x 8 Riser
2	10 x 70 x 48 ISC Riser Sides (Right & Left)

STEP DETAIL			
JOB #: 555557 DATE: 5-22-2021 DRAWN BY: SA			

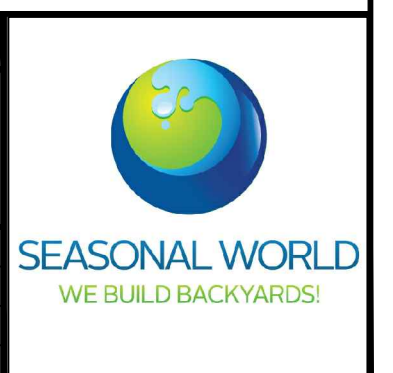


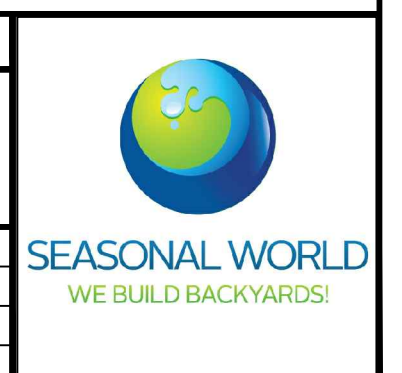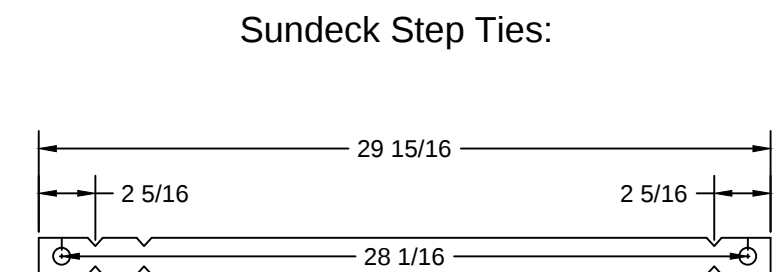

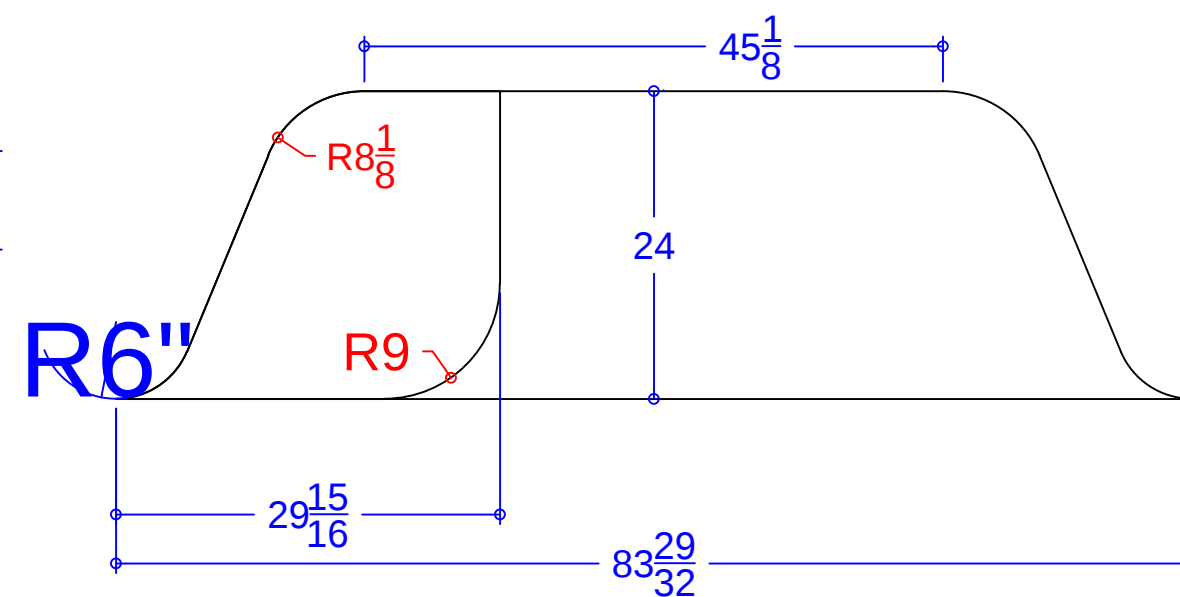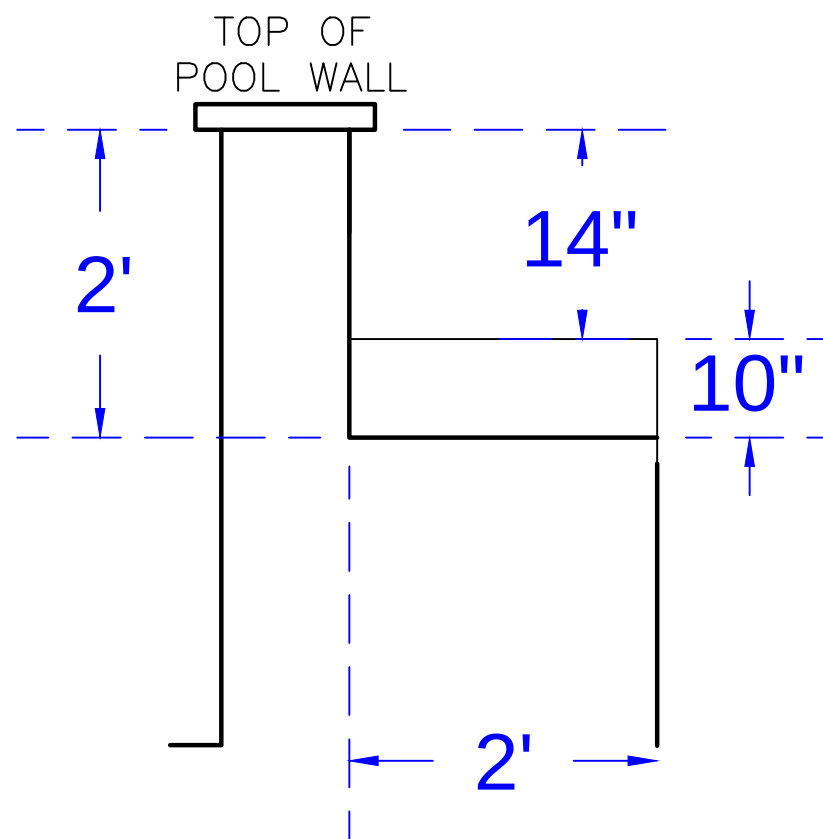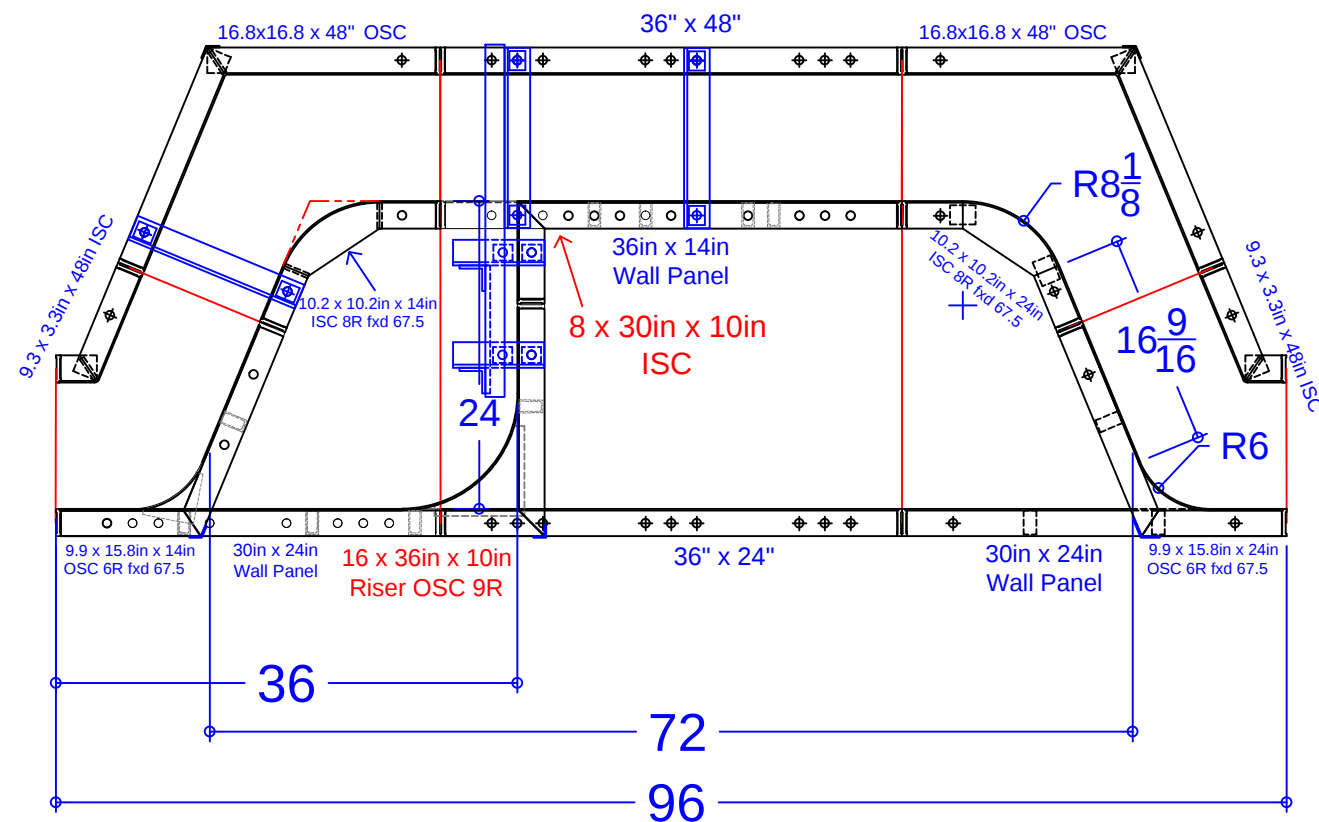

PANEL LIST - 6' STRAIGHT BENCH w/STEP

QTY.	DESCRIPTION
1	10.2 x 10.2in x 14in ISC 8R fxd 67.5°
1	10.2 x 10.2in x 24in ISC 8R fxd 67.5°
1	9.9 x 15.8in x 14in OSC 6R fxd 58.7°
1	9.9 x 15.8in x 24in OSC 6R fxd 58.7°
2	16.8 x 16.8in x 48in OSC fxd 67.5°
2	3.3 x 9.3in x 48in ISC fxd 67.5°
1	8 x 30in x 10in ISC
1	16 x 36in x 10in Riser OSC 9in Rad.
1	36in x 48in Wall Panel
1	36in x 24in Wall Panel
1	36in x 14in Wall Panel
2	30in x 24in Wall Panel
5	Parapet Bracket - 10in Wall
1	Parapet Brackets for 10.9in Step x 14
4	37 15/16" Overall -Bench Tie (A)

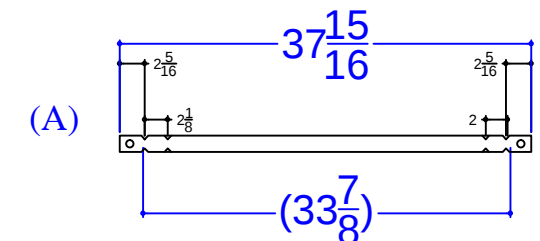

LUCAS - 4 Lucas Lane

18" x 22" x 42' - 10" Concrete Wall -
Custom Geometric
w/ 18' Wide Vinyl Covered Entry Step,
Side Sun Deck and
Deep End Bench w / Step Out
Pool Perimeter = 148 Ln. Ft.
Pool Area = 987 Sq.Ft.
Approximate Pool Gallons: 24,000 Gallons

Concrete Yards: 30 yards

SWIM-OUT DETAIL

JOB #: 555557
DATE: 5-22-2021
DRAWN BY: SA



SEASONAL WORLD
WE BUILD BACKYARDS!