


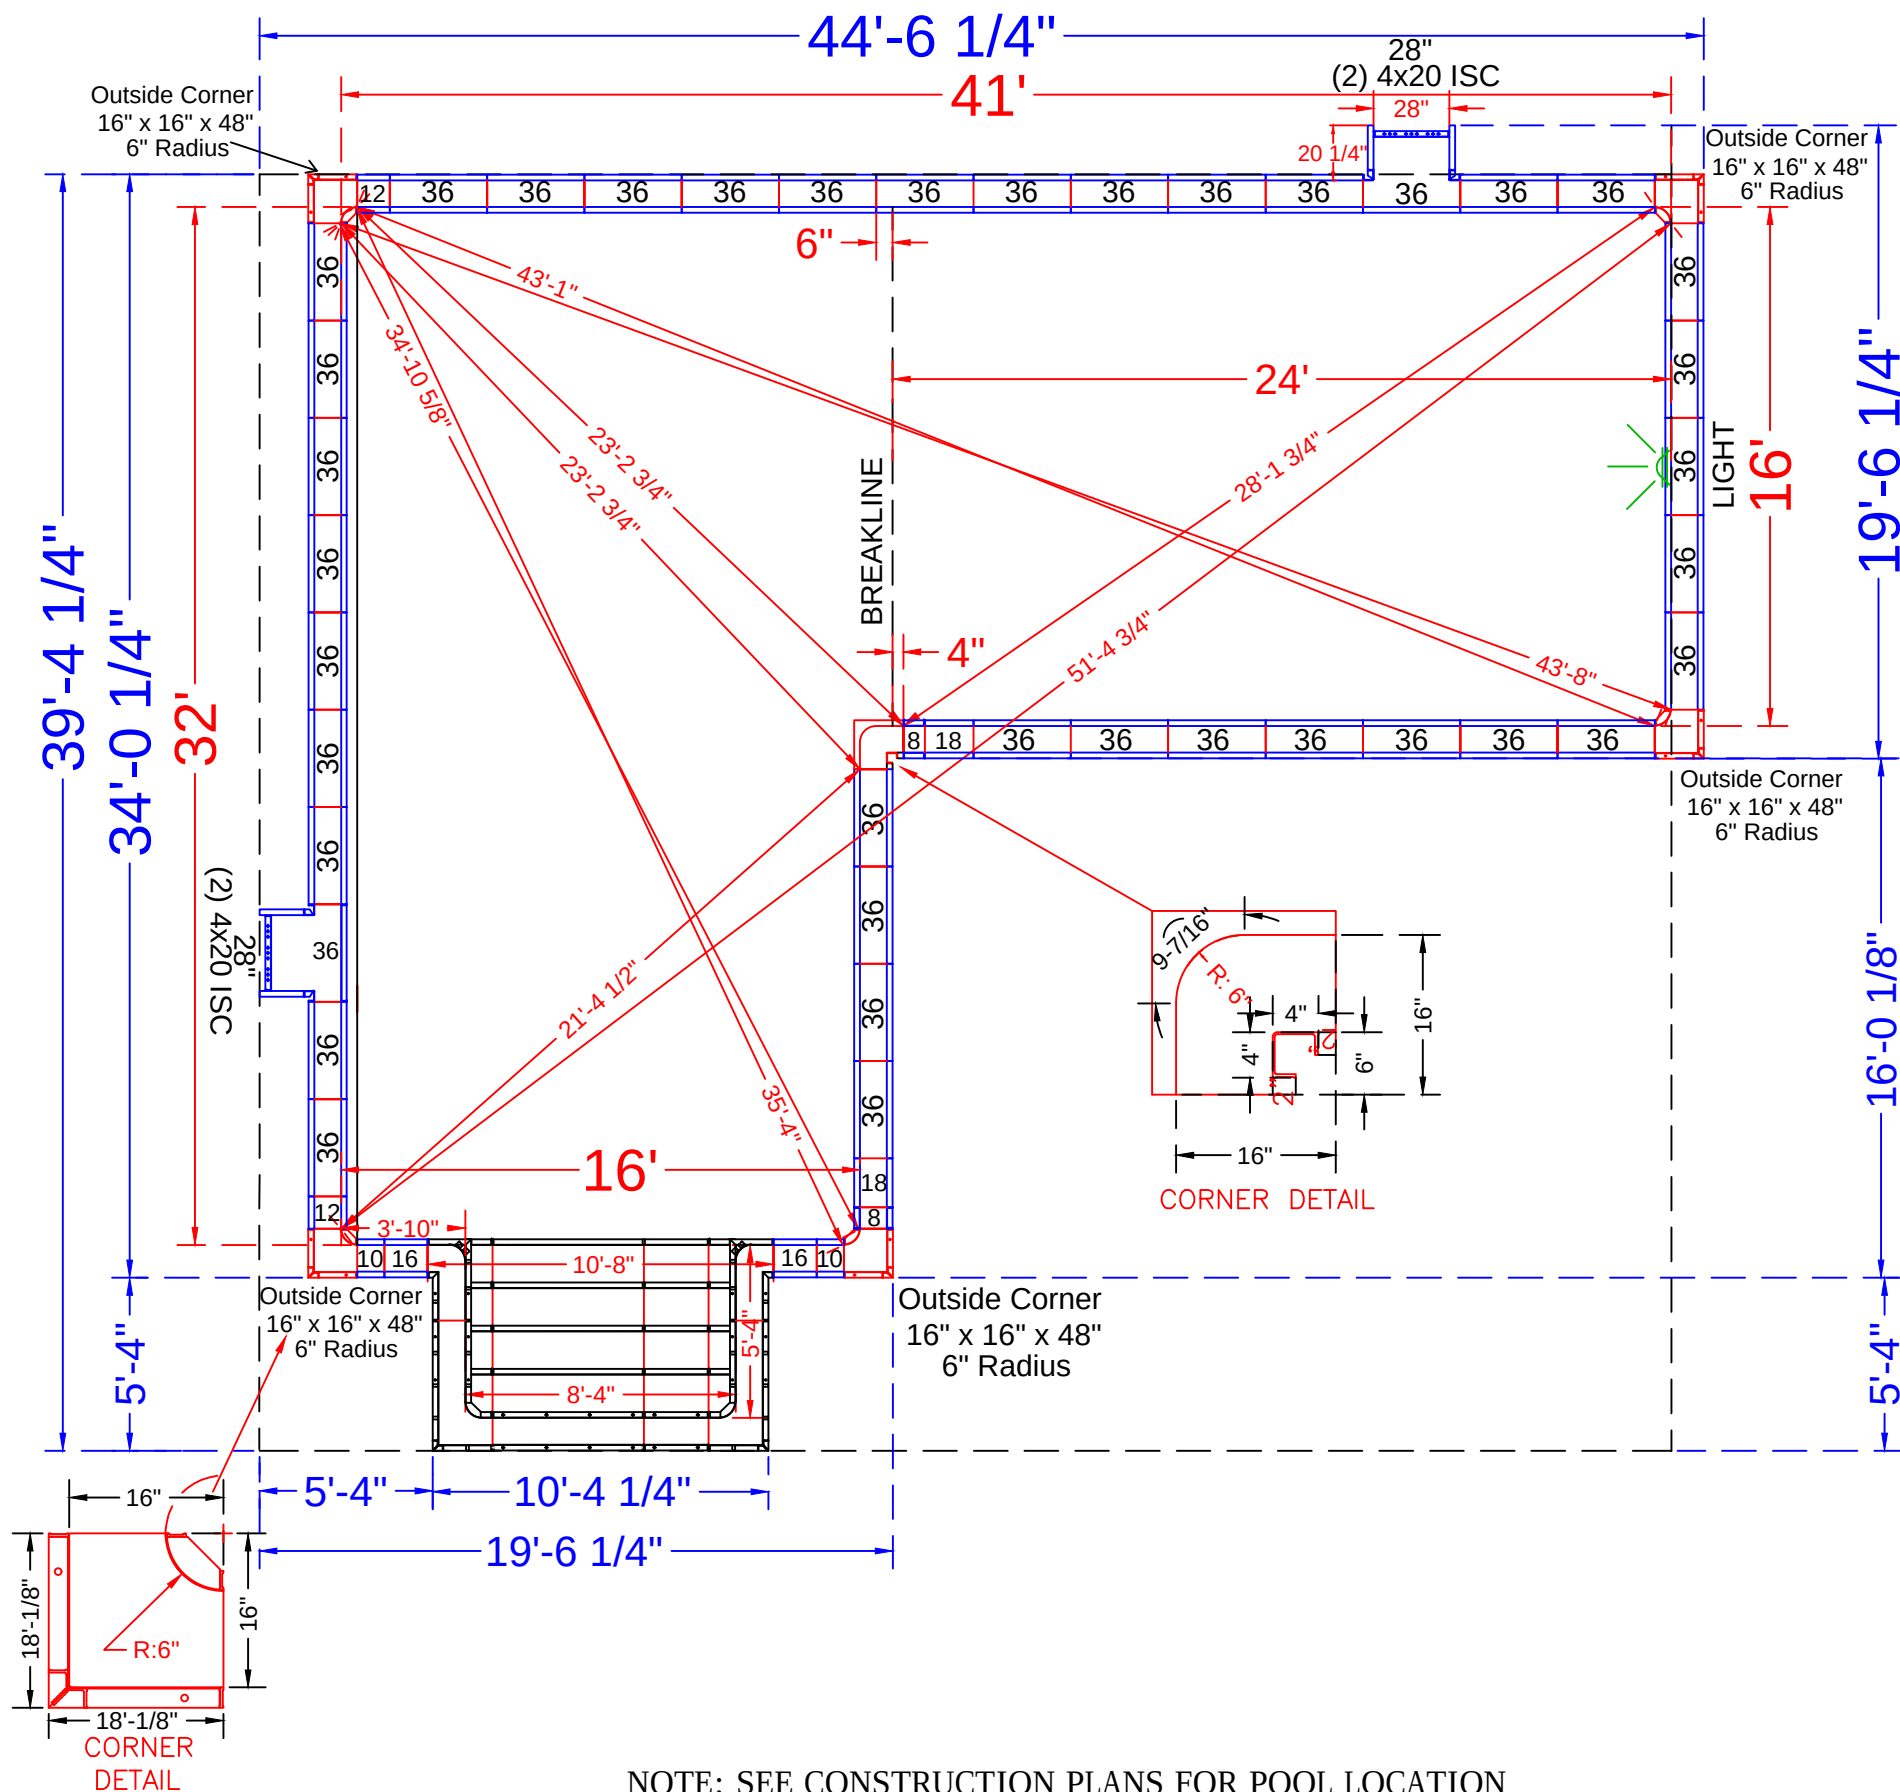

NOTE: SEE CONSTRUCTION PLANS FOR POOL LOCATION

POOL PANEL DESCRIPTIONS

QTY.	DESCRIPTION
1	8'-4" x 5'-4" Step Assembly w/ 6" Radius Corners
SEE DETAIL PAGE {	
STRAIGHT PANELS	
4	8" x 48" Panel-SA
4	10" x 48" Panel-SA
4	12" x 48" Panel-SA
4	16" x 48" Panel-SA
4	18" x 48" Panel-SA
SKIMMERS {	
2	28" x 48" Panel-SA
58	36 x 48" Panel-SA
CORNERS AND HINGES	
4	20" x 4" x 48" Adj Offset Hinged ISC (Pilaster) *Skimmer
2	2" x 2" (*use with 4" x 4" x 48" Corner)
2	4" x 4" x 48" Inside Corners-SA
SKIMMER SIDES {	
1	16" x 16" w/ 6" Radius Inside Corner-SA (9-1/2" Arc)
5	16" x 16" x 48 w/ Outside Corner-SA (6" Radius)

LUU - 34 Highland Avenue

16' x 41' x 32' - 10" Concrete Wall - True "L"
w/ 8'-4" x 5'-4" Vinyl Covered Exterior Step
Pool Perimeter = 154 Ln. Ft.
Pool Area = 956 Sq.Ft.
Approximate Pool Gallons: 31,250 Gallons



Concrete Yards
- Pool Walls & Steps: 25.5 yards

PANEL LAYOUT



JOB #: 555532
DATE: 3-15-2021
SCALE: 1' = 1/8 "
DRAWN BY: SA

REVISIONS



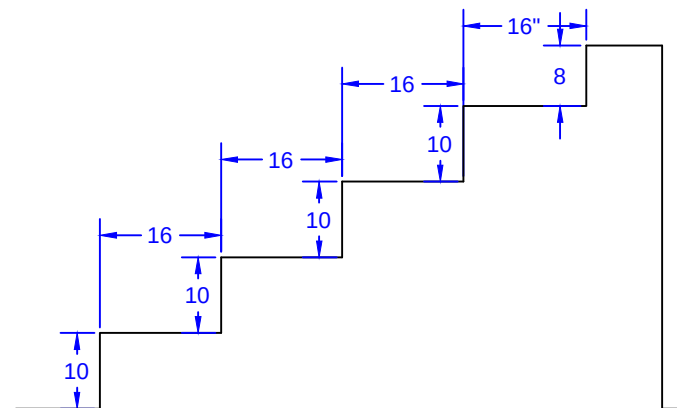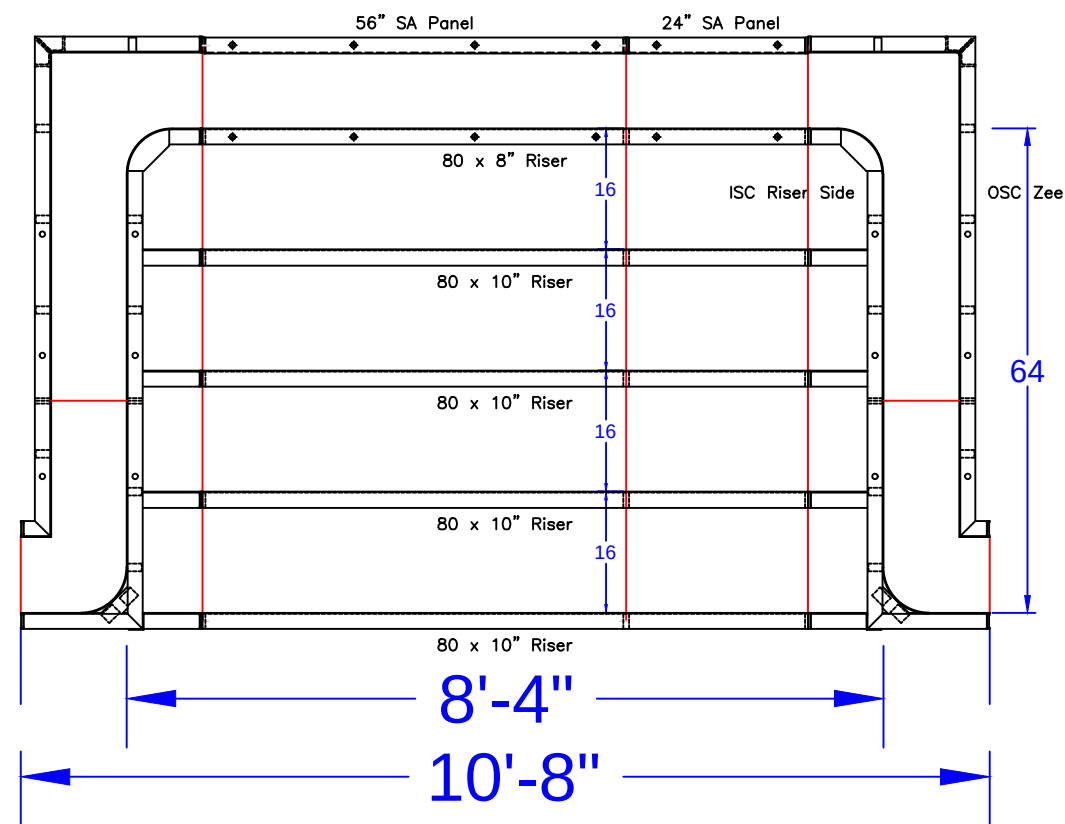

STEP TIES:

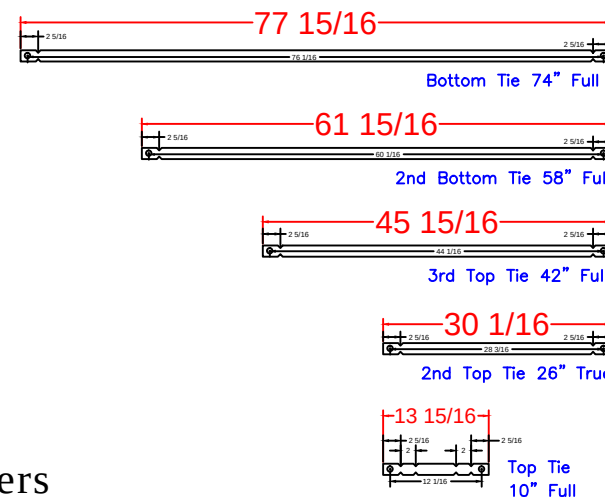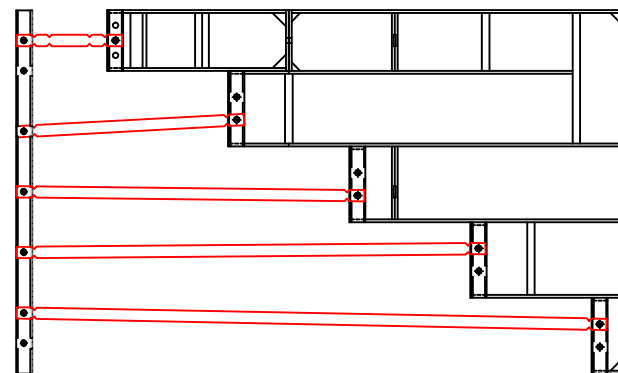

8'-4" Step
Qty(4)
Qty(2)
Qty(2)
Qty(2)
Qty(12)

8'-4" x 5'-4" Outside End Step - 6" Radius Corners

STEP PANEL DESCRIPTIONS

QTY.	DESCRIPTION
4	80 x 10 Risers
1	80 x 8 Top Riser
1	24 x 48 SA Panel
1	56 x 48 SA Panel-Back Wall
2	4 x 64 x 20 x 48 OSC Zee Panel
2	10 x 64 x 14 x 48 ISC Riser Sides

LUU - 34 Highland Avenue

16' x 41' x 32' - 10" Concrete Wall - True "L"
w/ 8'-4" x 5'-4" Vinyl Covered Exterior Step

Pool Perimeter = 154 Ln. Ft.

Pool Area = 956 Sq.Ft.

Approximate Pool Gallons: 31,250 Gallons

Concrete Yards

- Pool Walls & Steps: 25.5 yards

STEP DETAIL

JOB #: 555532
DATE: 3-15-2021
SCALE: 1' = 1/2 "
DRAWN BY: SA



SEASONAL WORLD
WE BUILD BACKYARDS!