


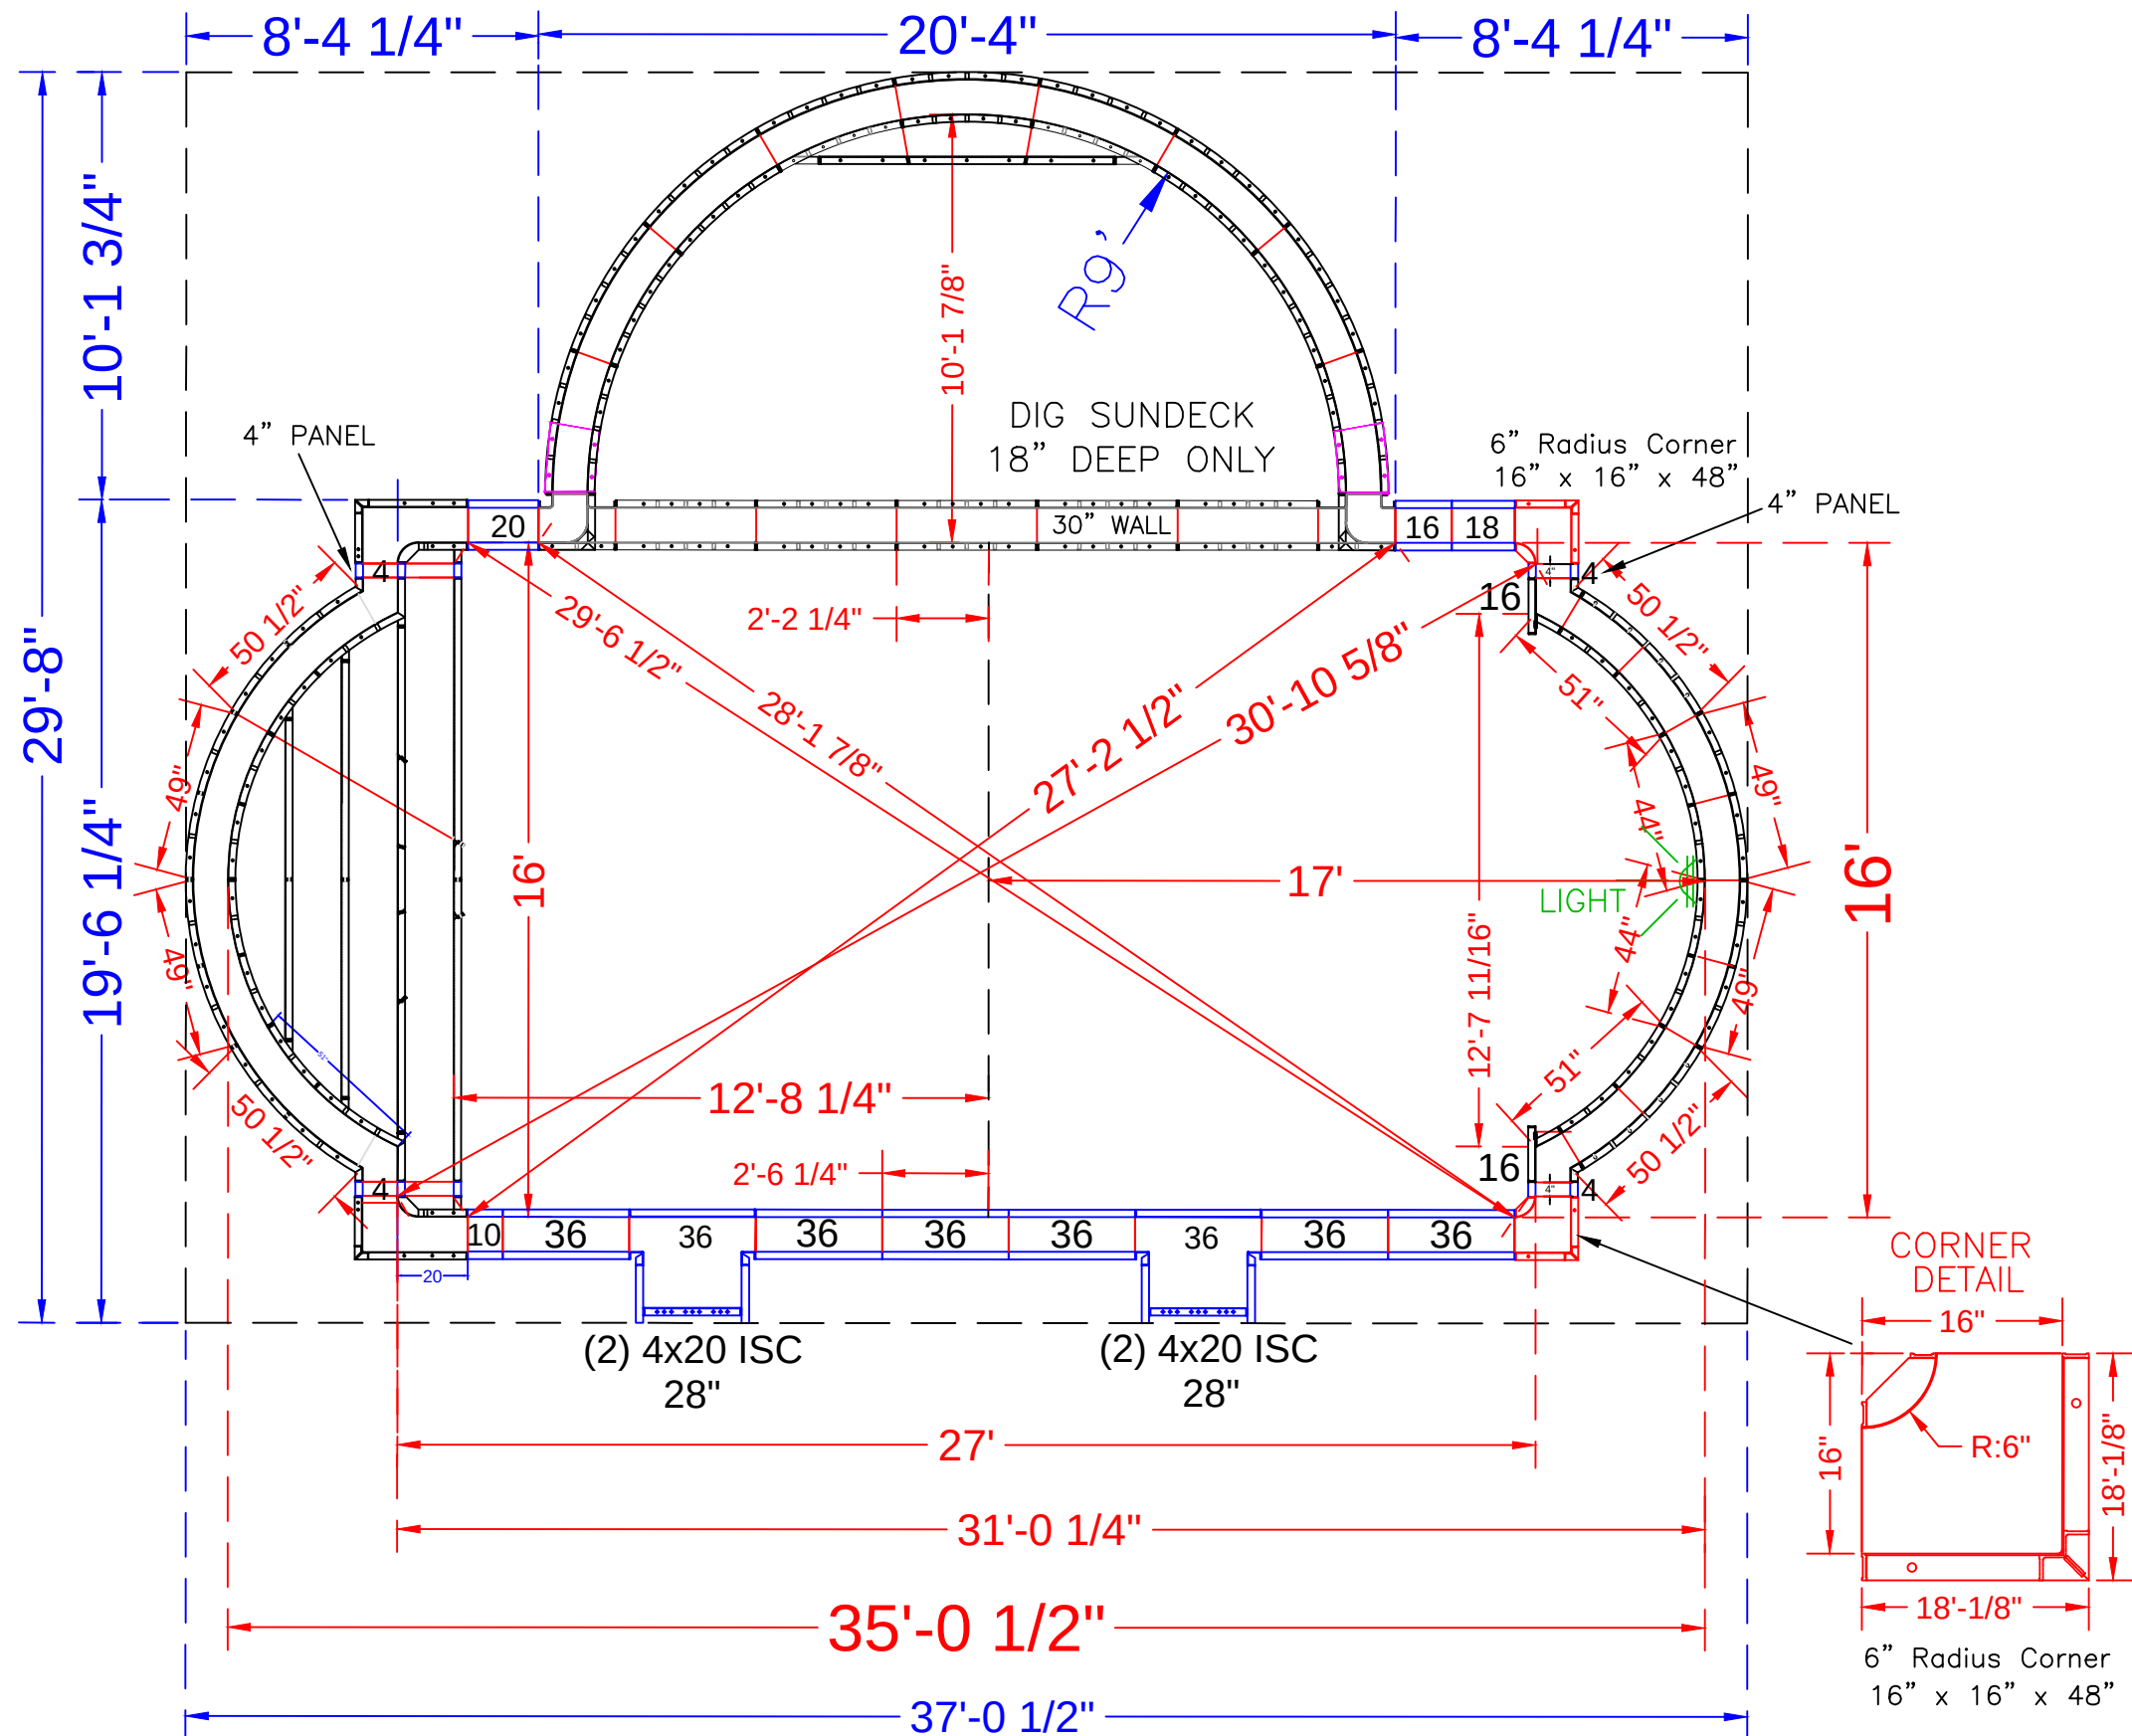

NOTE: SEE CONSTRUCTION PLANS FOR POOL LOCATION

POOL PANEL DESCRIPTIONS	
QTY.	DESCRIPTION
SEE DETAIL PAGE {	1 16' Wide Roman Step Assembly w/ 6" Radius Corners
SEE DETAIL PAGE {	1 9' Radius Sundeck Assembly
CORNERS	
2	16" x 16" x 48 w/Outside Corner-SA (6" Radius)
SKIMMER SIDES {	4 20" x 4" x 48" Adj Offset Hinged ISC (Pilaster) *Skimmer
STRAIGHT PANELS	
6	4" x 48" Panel *Includes 2 on step page (6 total)
2	10" x 48" Panel
4	16" x 48" Panel
2	18" x 48" Panel
2	20" x 48" Panel
SKIMMERS {	2 28" x 48" Panel
14	36" x 48" Panel
POOL ROMAN END ASSEMBLY	
2	49" x 48" 94" Radius Outside Panel
2	44" x 48" 84" Radius Inside Panel
2	51" x 48" 84" Radius Panel
2	50 1/2" x 4" x 48" - 94" Radius / Outside

MASSAQUOI - 4 Marshall Way

16' x 35' - Concrete / Vinyl - Spartan
w/ Vinyl Covered Entry Step &
Side Sun Deck w/ Step Out
Pool Perimeter: 104 Ln. Ft.
Pool Area: 652 Sq.Ft.
Approximate Pool Gallons: 16,006 Gallons

Concrete Yards
- Pool Walls & Steps: 20 yards

PANEL LAYOUT			
JOB #: 555928			
DATE: 3-10-2024			
DRAWN BY: SA			
REVISIONS			



SEASONAL WORLD
WE BUILD BACKYARDS!

- (A)

29 15/16

Qty (4) Bottom Sides 26" Full Tie
- (B)

48 11/16

Qty (2) 2nd Bottom Sides 43 5/16" Tie
- (C)

76 9/32

Qty (2) Bottom Middle 71 1/16" Tie
- (D)

61 3/32

Qty (2) 2nd Bottom Middle 56 7/8" Tie
- (E)

78 1/4

Qty (2) Bottom Center 74 1/8" Tie
- (F)

46 1/4


Qty (1) 2nd Top Center 42 1/8" Tie
- (G)

30 1/4

Qty (1) Top Center 26 1/8" Tie

STEP PANEL DESCRIPTIONS

7' RADIUS ROMAN END STEP WITH 8" AND 10" RISERS	
QTY.	DESCRIPTION
2	6 x 20 x 48 ISC Riser Side
2	16 x 30 x 48 OSC Form
2	51 x 4 x 38 84R ISC Zee Riser Side
2	50 1/2 x 4 x 48 94 RADIUS OS Panel
2	44 x 8 84 RADIUS IS Panel Top Riser
2	49 x 48 94 RADIUS OS Panel
3	Risers - Top Center (1)91 5/16, (2)62 5/32
3	Risers - Bottom Center (1)144, (2)86
2	Risers - Bottom Outer Edge
2	4 x 48 Straight Panel
2	4 x 38 Straight Panel
2	4 x 10 Straight Panel

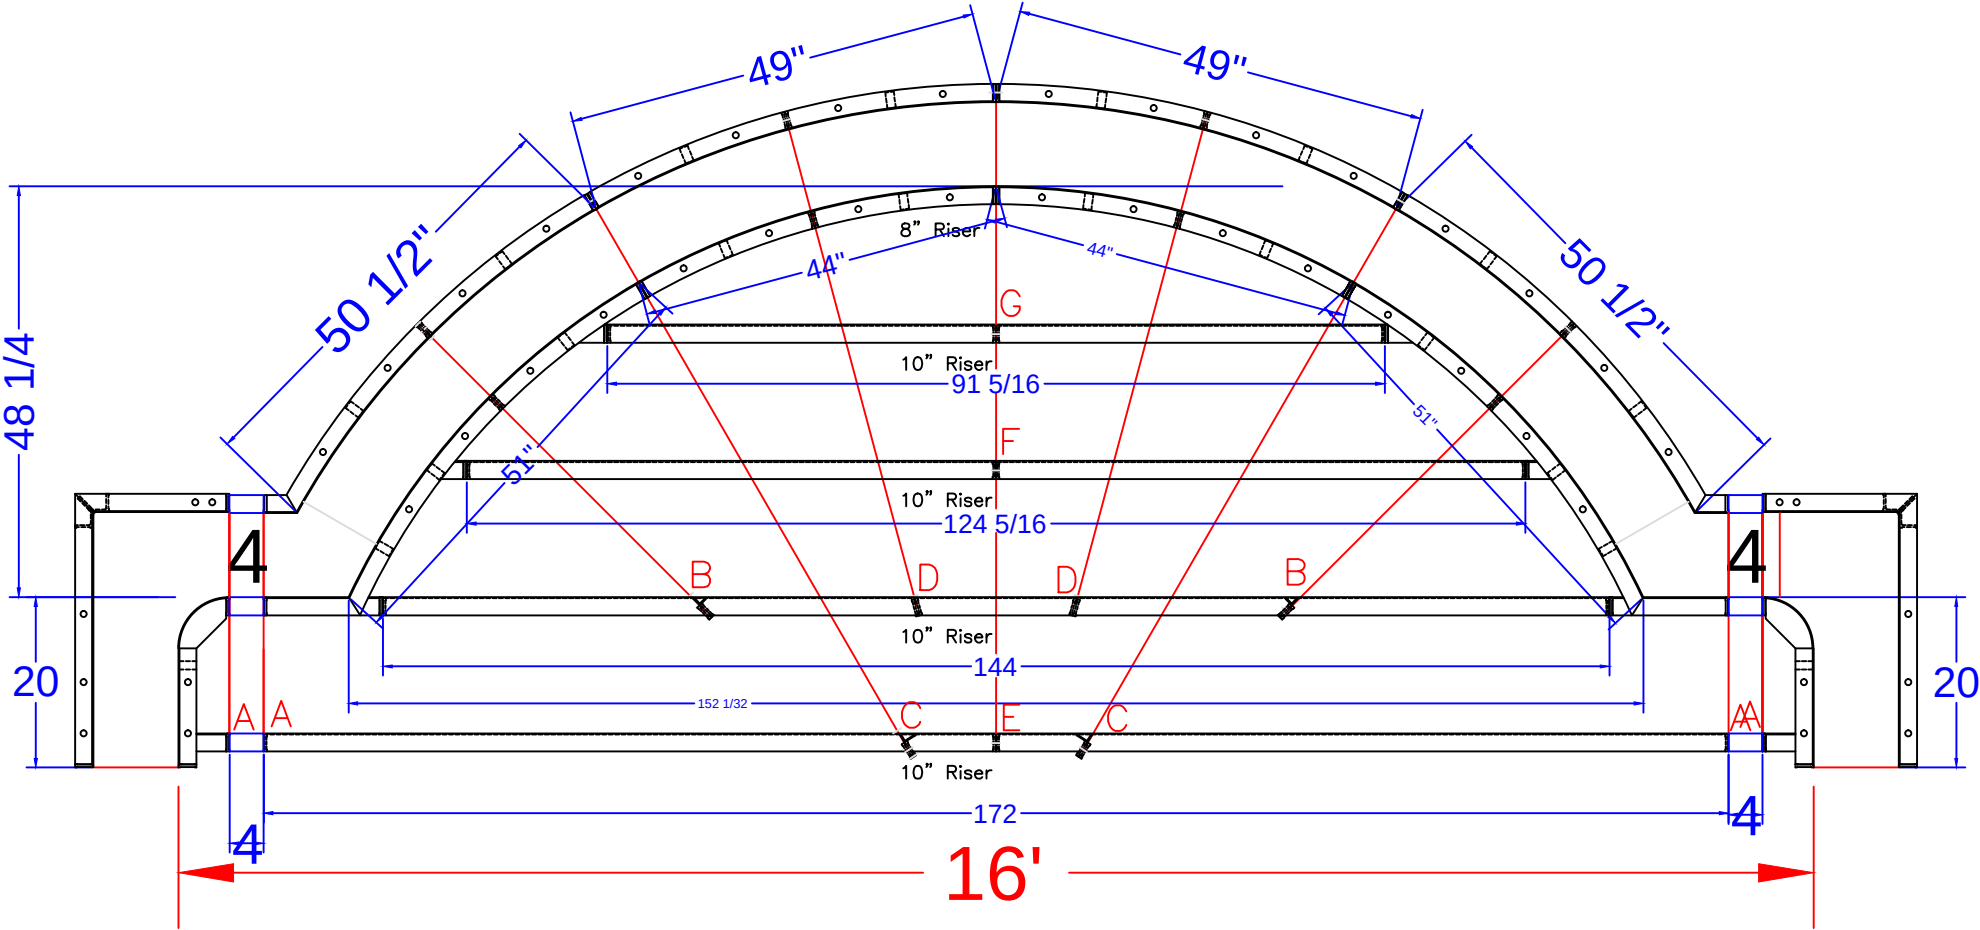

MASSAQUOI - 4 Marshall Way


16' x 35' - Concrete / Vinyl - Spartan
w/ Vinyl Covered Entry Step &
Side Sun Deck w/ Step Out
Pool Perimeter: 104 Ln. Ft.
Pool Area: 652 Sq.Ft.
Approximate Pool Gallons: 16,006 Gallons

Concrete Yards
- Pool Walls & Steps: 20 yards

STEP DETAIL

JOB #: 555928
DATE: 3-10-2024
SCALE: 1' = 1/2 "
DRAWN BY: SA



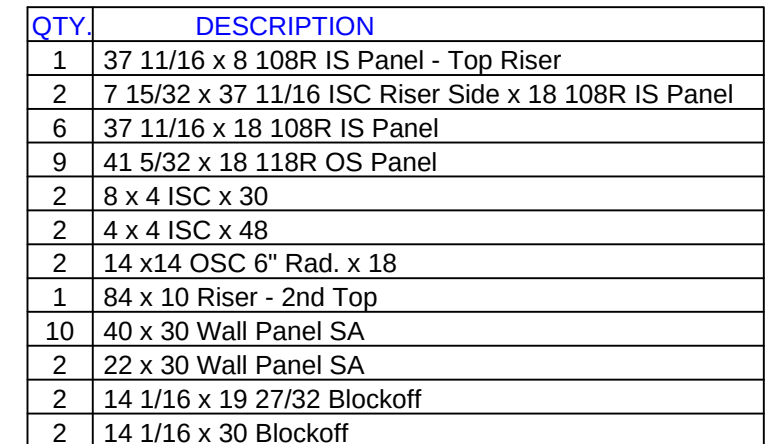

16' x 35' - Concrete / Vinyl - Spartan
w/ Vinyl Covered Entry Step &
Side Sun Deck w/ Step Out
Pool Perimeter: 104 Ln. Ft.
Pool Area: 652 Sq.Ft.
Approximate Pool Gallons: 16,006 Gallons

- Pool Walls & Steps: 20 yards



SEASONAL WORLD
WE BUILD BACKYARDS!