

NODE POINTS

C-D= 16'-6" I-J= 10'-11"
C-E= 12'-2" I-K= 17'-0"
C-F= 17'-7" I-L= 27'-7"
C-G= 25'-9" I-M= 32'-9"
C-H= 26'-8" I-N= 12'-6"
C-I= 28'-6" I-O= 13'-2"
C-J= 31'-1" J-K= 9'-5"
C-K= 25'-8" J-L= 24'-6"
C-L= 15'-1" J-M= 38'-9"
C-M=12'-10" J-N= 23'-1"
C-N= 26'-7" J-O= 24'-0"
C-O= 28'-7"


D-E= 17'-1" K-L= 15'-11"
D-F= 22'-1" K-M= 35'-9"
D-G= 22'-5" K-N=26'-11"
D-H= 23'-3" K-O= 28'-5"
D-I= 21'-2" L-M=27'-10"
D-J= 29'-3" L-N= 32'-2"
D-K= 29'-0" L-O= 34'-1"
D-L= 27'-2"
D-M=12'-10" M-N= 25'-8"
D-N=12'-10" M-O= 27'-2"
D-O= 14'-5"

E-F= 5'-9" N-O= 2'-0"

RADII
E-G= 13'-9" C= 8'-0" r
E-H= 14'-8" D= 8'-0" r
E-I= 17'-9" E= 9'-0" r
E-J= 18'-8" F= 4'-0" r
E-K= 13'-10" G= 11'-0" r
E-L= 11'-5" H= 10'-0" r
E-M=21'-11" I= 6'-0" r
E-N= 20'-9" J= 4'-0" r
E-O= 22'-8" K= 4'-10" r
F-G= 11'-4" L= 6'-10" r
F-H= 12'-1" M= 4'-10" r
F-I= 16'-10" N= 4'-10" r
F-J= 14'-6" O= 6'-10" r
F-K= 8'-2"
F-L= 10'-10"
F-M= 27'-8"
F-N= 23'-2"
F-O= 25'-0"

G-H= 1'-0"
G-I= 6'-3"
G-J= 6'-10"
G-K= 10'-9"
G-L= 22'-2"
G-M=32'-4"
G-N=16'-11"
G-O= 18'-2"

H-I= 6'-2"
H-J= 6'-0"
H-K=10'-10"
H-L= 22'-10"
H-M= 33'-4"
H-N= 17'-5"
H-O= 18'-6"

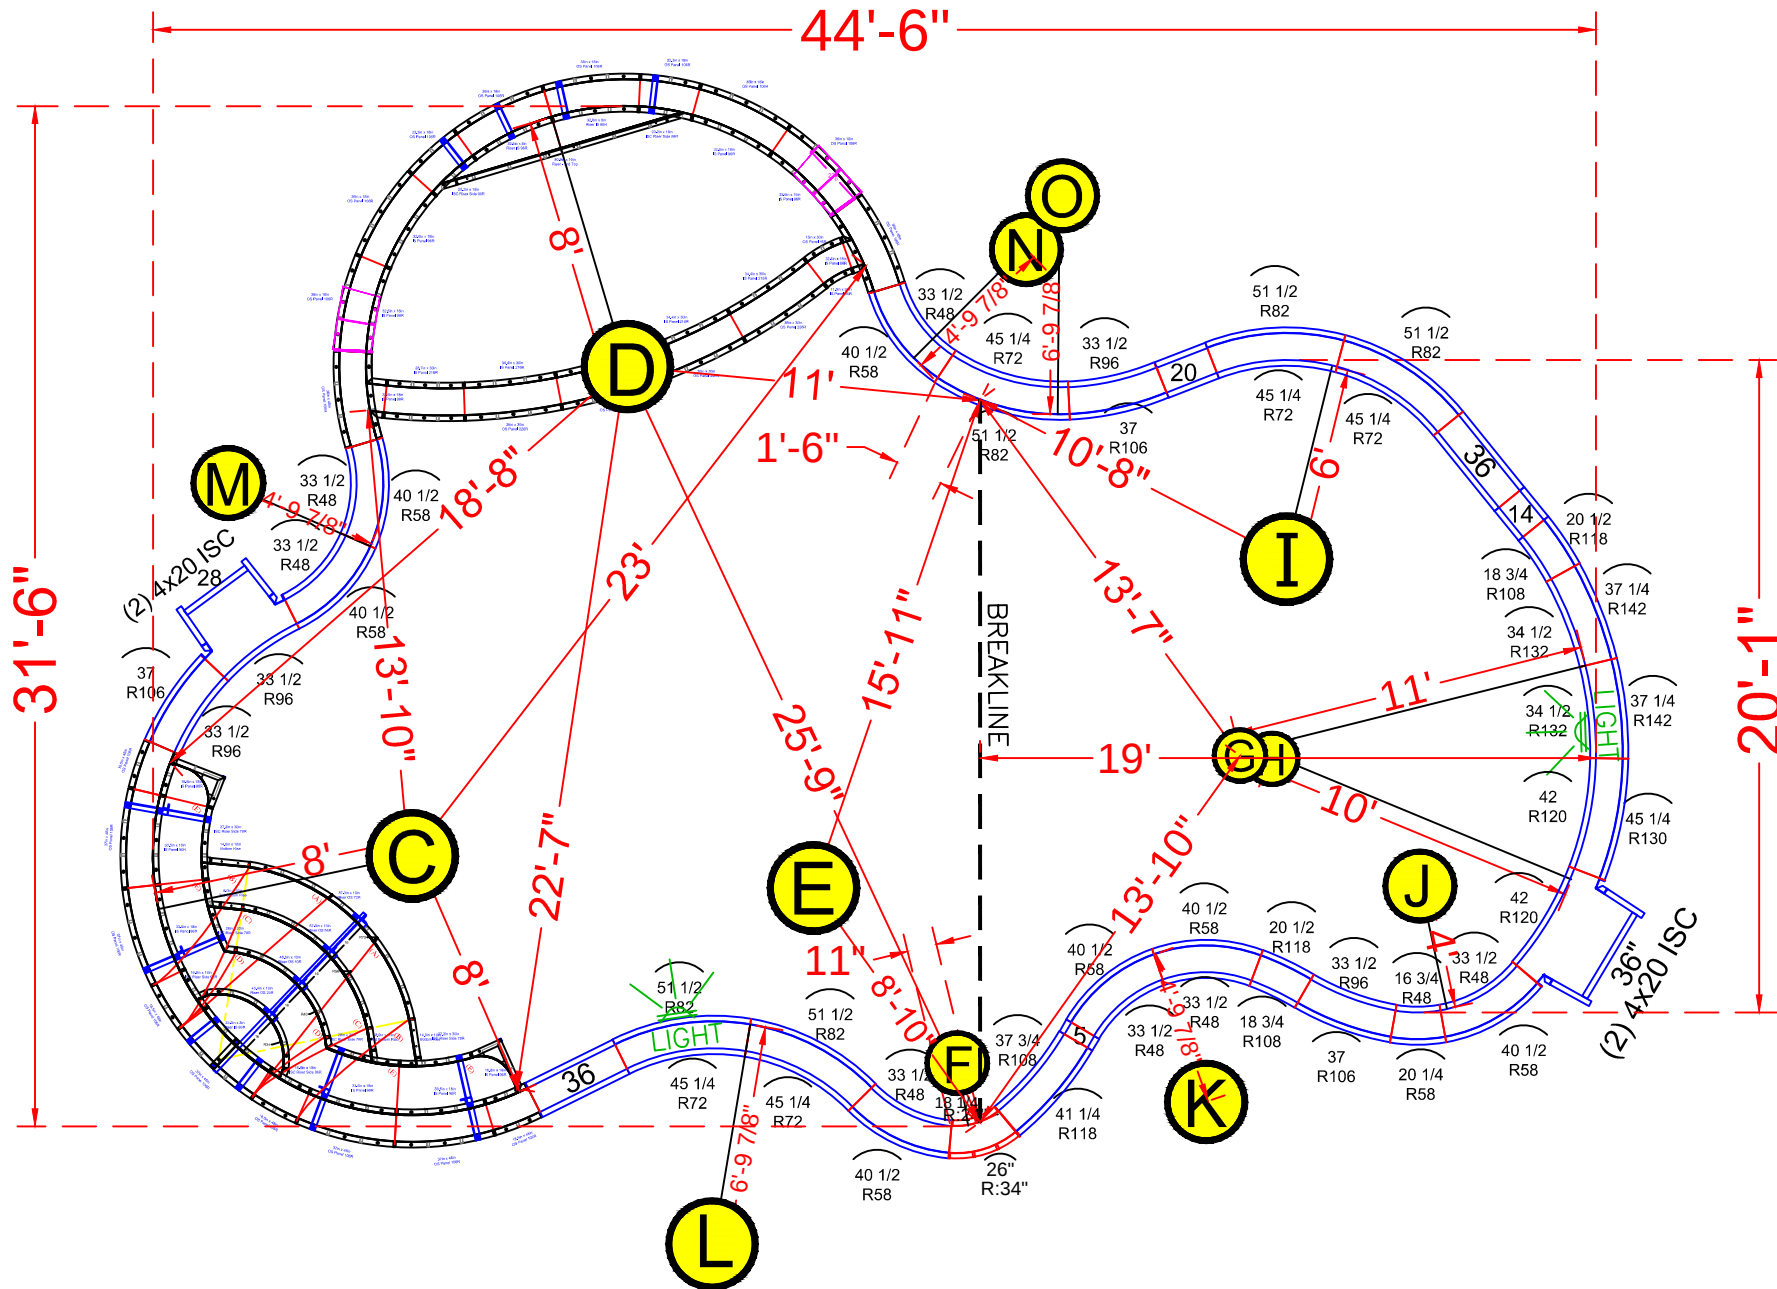

NOTE: SEE CONSTRUCTION PLANS FOR A-B POINTS AND POOL LOCATION

POOL PANEL DESCRIPTIONS

QTY.	DESCRIPTION
1	8' Radius Sundeck/Step Assembly (Lime Green Paint)
1	8' Radius Step & Bench Assembly (Red Paint)
4	4" x 20" x 48" Adj Offset Hinged ISC (Pilaster)
	STRAIGHT PANELS
2	5" x 48" Straight
2	14" x 48" Straight
2	20" x 48" Straight
1	28" x 48" Straight
5	36" x 48" Straight
	RADIUS PANELS
1	18 1/4" x 48" - 24" Radius 45°Inside Corners
1	26" x 48" - 34" Radius 45°Outside Corners
1	16 3/4" x 48" - 48" Radius Panel
1	20 1/4" x 48" - 58" Radius Panel
7	33 1/2" x 48" - 48" Radius Panel
7	40 1/2" x 48" - 58" Radius Panel
5	45 1/4" x 48" - 72" IS Radius Panel
5	51 1/2" x 48" - 82" OS Radius Panel
4	33 1/2" x 48" - 96" IS Radius Panel
3	37" x 48" - 106" OS Radius Panel
2	18 3/4" x 48" - 108" Radius OS Panel
2	20 1/2" x 48" - 118" Radius IS Panel
2	37 3/4" x 48" - 108" Radius Panel
2	41 1/4" x 48" - 118" Radius Panel
2	42" x 48" - 120" Radius Panel
1	45 1/4" x 48" - 130" Radius Panel
2	34 1/2" x 48" - 132" Radius Panel
2	37 1/4" x 48" - 142" Radius Panel

MATTHEWS - 94 Vienna Road

20'-1" x 31'-6" x 44'-6" - Concrete / Vinyl - Freeform
w/ Radius Entry Step w/ Side Benches &
Side Sun Deck w/ Step Out
Pool Perimeter: 130 Ln. Ft.
Pool Area: 916 Sq.Ft.
Approximate Pool Gallons: 25,621 Gallons

Concrete Yards
- Pool Walls, Steps & Sundeck: 22 yards





PANEL LAYOUT

JOB #: 555627
DATE: 12-9-2022
SCALE: 1' = 1/8"
DRAWN BY: SA

REVISIONS



SEASONAL WORLD
WE BUILD BACKYARDS!

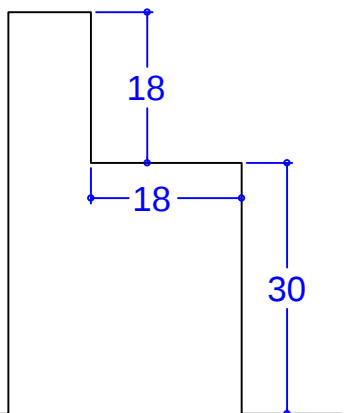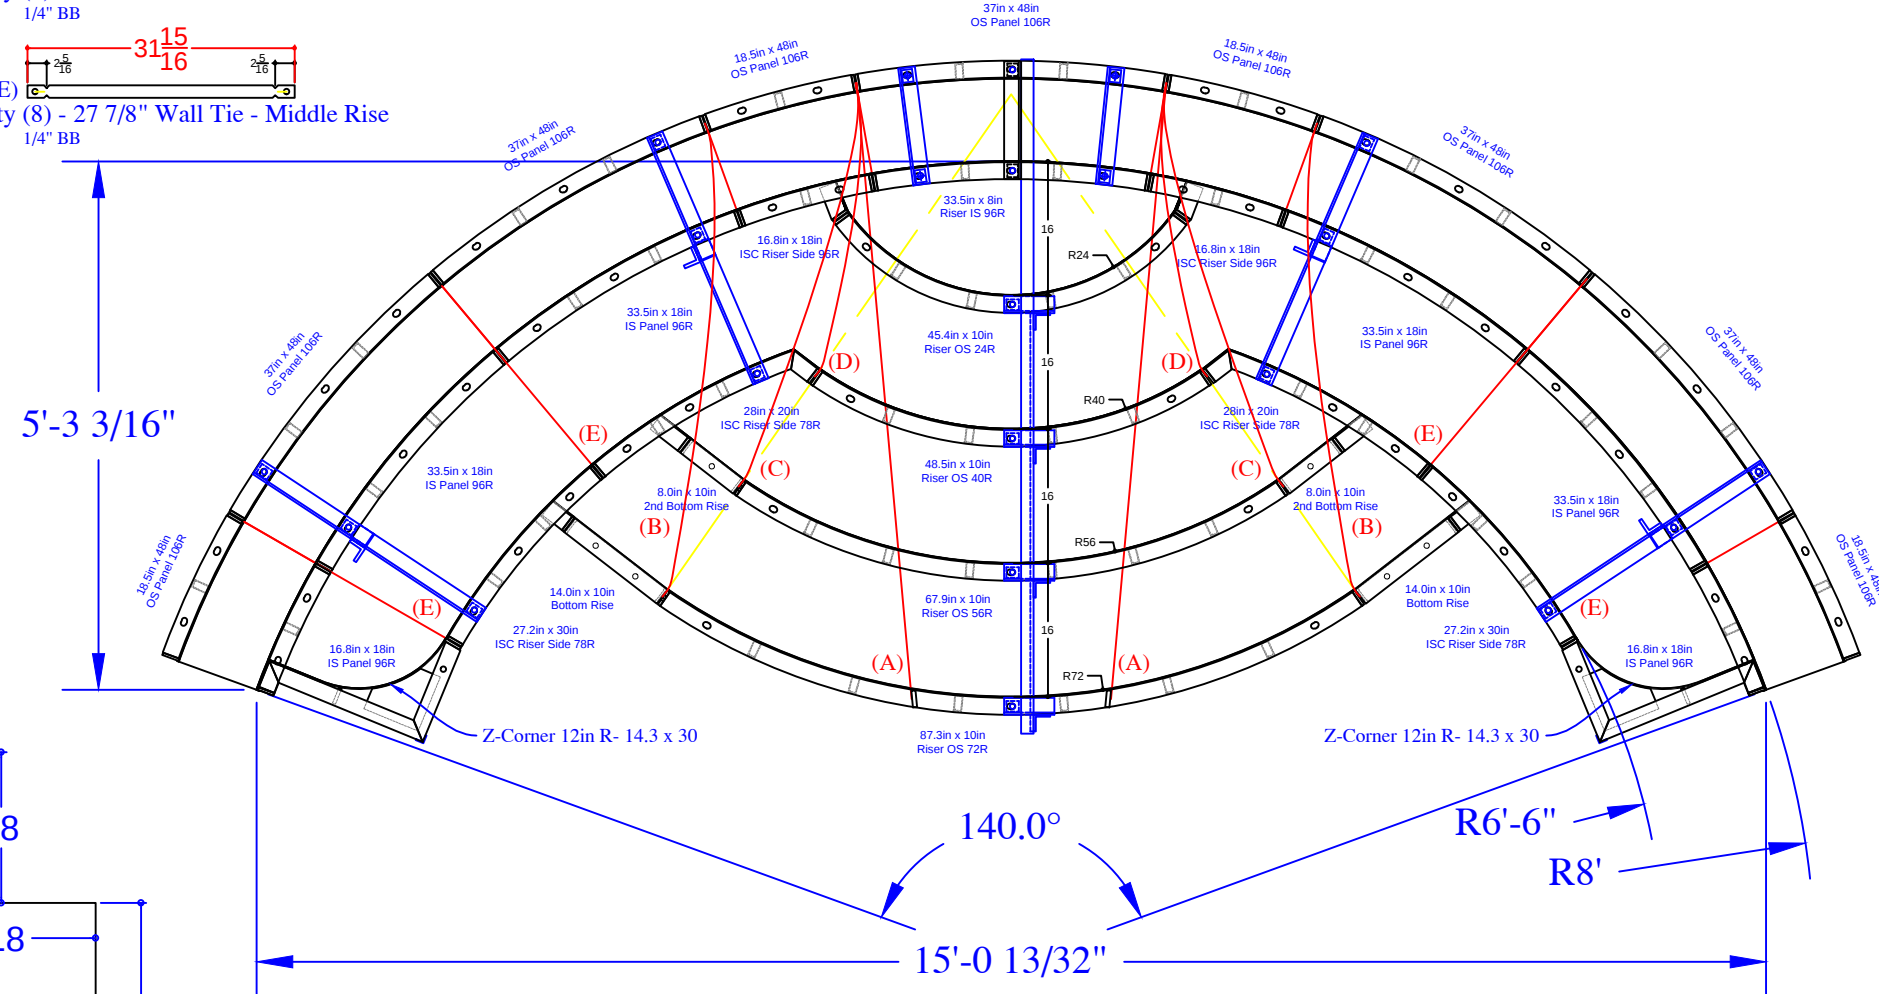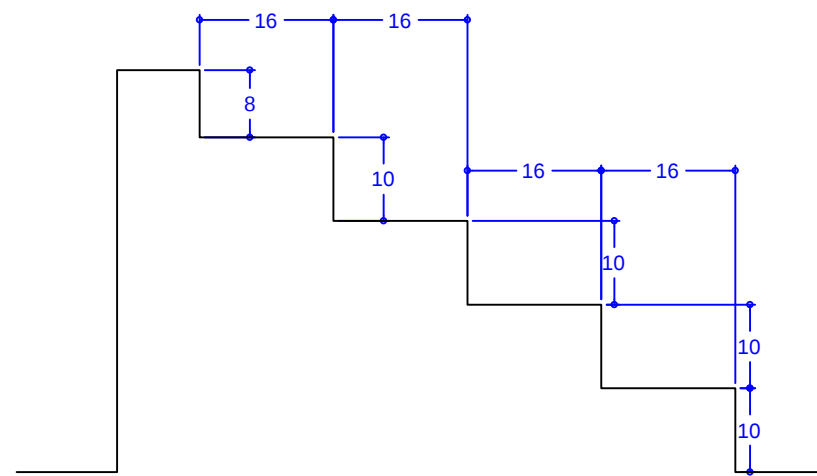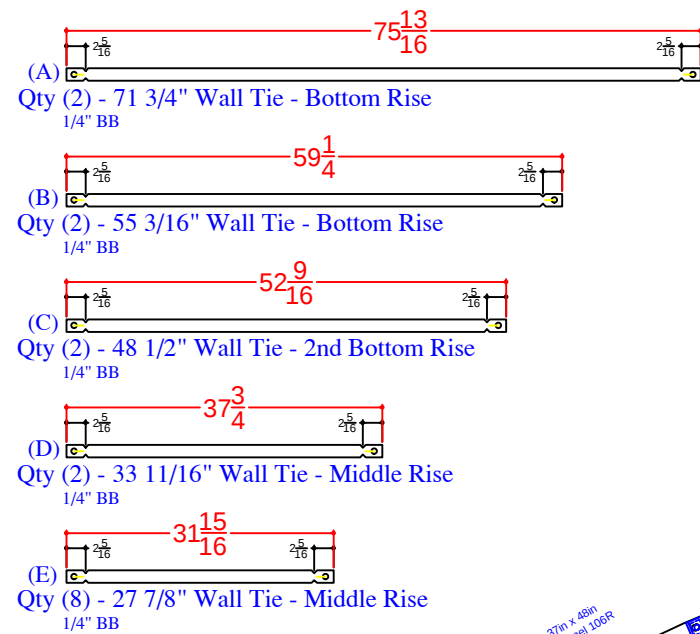


QTY	DESCRIPTION
4	18.5in x 48in OS Panel 106R
5	37in x 48in OS Panel 106R
2	16.8in x 18in IS Panel 96R
4	33.5in x 18in IS Panel 96R
1	33.5in x 8in Riser IS 96R - Top
2	16.8in x 18in ISC Riser Side IS 96R
2	28in x 20in ISC Riser Side IS 78R
2	27.2in x 30in ISC Riser Side IS 78R
2	14.3in x 30in Z Corner 12in R
2	8in x 10in Riser
2	14in x 10in Riser
1	45.4in x 10in Riser OS 24R- 2nd Top Rise
1	48.5in x 10in Riser OS 40R- Middle Rise
1	67.9in x 10in Riser OS 56R- 2nd Bottom
1	87.3in x 10in Riser OS 72R- Bottom Rise
2	Parapet Brackets - 10in Wall
4	Parapet Brackets - 18in Bench
1	Parapet Brackets - 64in Step
2	##### Wall Tie "A"- Bottom Rise
2	##### Wall Tie "B"- Bottom Rise
2	##### Wall Tie "C"- 2nd Bottom Rise
2	##### Wall Tie "D"- Middle Rise
8	##### Wall Tie "E"- Bench

MATTHEWS - 94 Vienna Road

20'-1" x 31'-6" x 44'-6"- Concrete / Vinyl - Freeform
w/ Radius Entry Step w/ Side Benches &
Side Sun Deck w/ Step Out
Pool Perimeter: 130 Ln. Ft.
Pool Area: 916 Sq.Ft.
Approximate Pool Gallons: 25,621 Gallons

Concrete Yards
- Pool Walls, Steps & Sundeck: 22 yards

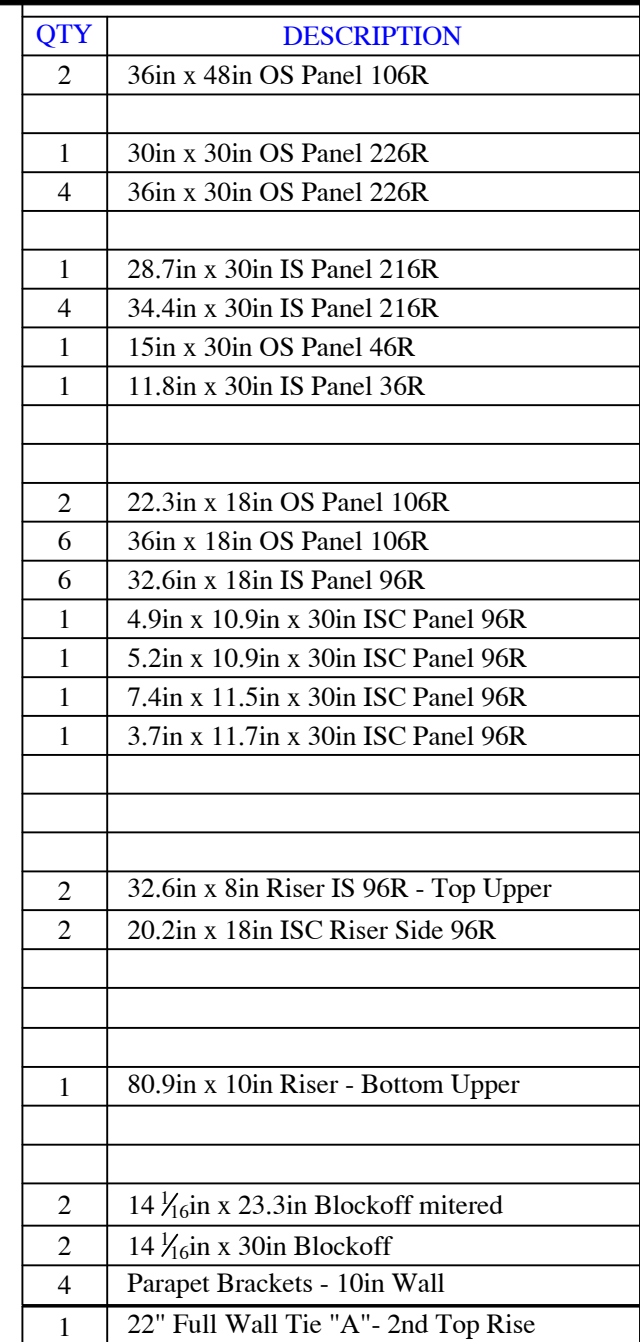

20'-1" x 31'-6" x 44'-6"- Concrete / Vinyl - Freeform
w/ Radius Entry Step w/ Side Benches &
Side Sun Deck w/ Step Out
Pool Perimeter: 130 Ln. Ft.
Pool Area: 916 Sq.Ft.
Approximate Pool Gallons: 25,621 Gallons

- Pool Walls, Steps & Sundeck: 22 Yards

REVISION/NOTES	SEASONAL WORLD		SUNDECK PANEL DETAIL
	DWG BY: DWGBY: SA	SCALE:	
	DATE: 12.0.22	PAGE:	