


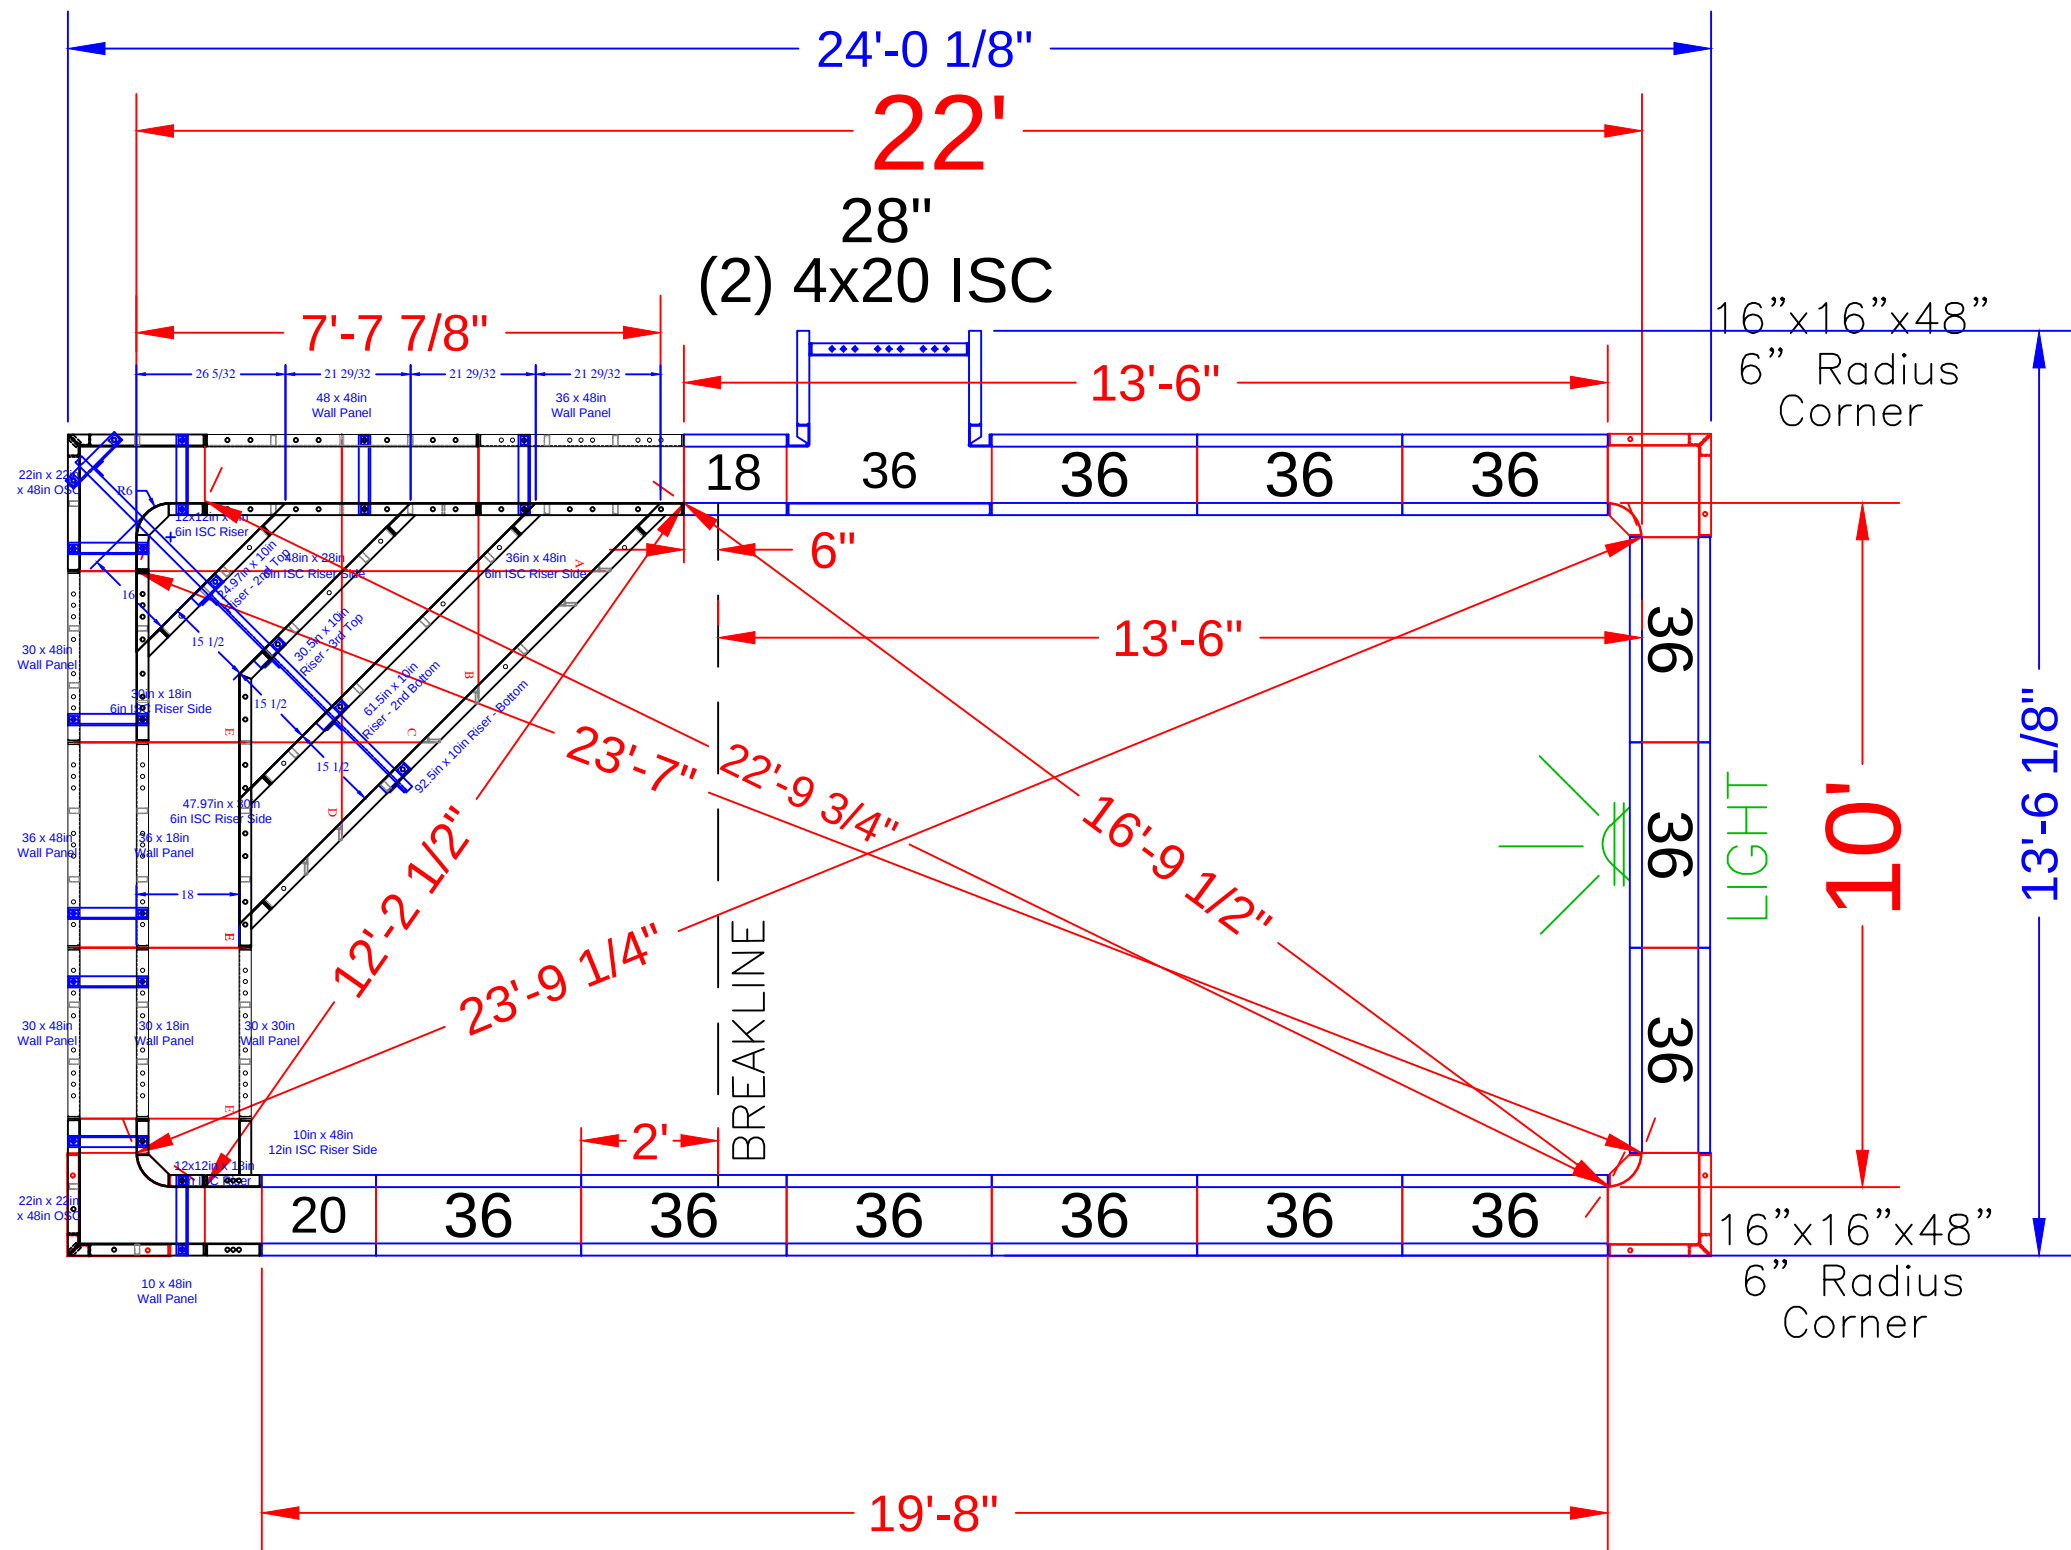

NOTE: SEE CONSTRUCTION PLAN FOR POOL LOCATION

POOL PANEL DESCRIPTIONS	
QTY.	DESCRIPTION
1	Corner Step Assembly w/ Bench
CORNERS & HINGES	
2	4" x 20" x 48" Adj Offset Hinged ISC (Pilaster)
2	16" x 16" x 48 w/ Outside Corner-SA (6" Radius)
STRAIGHT PANELS	
2	18" x 48" Panel-SA
2	20" x 48" Panel-SA
1	28" x 48" Panel-SA
25	36" x 48" Panel-SA

MIZRIHI - 335 Roosevelt Avenue
10' x 22' - Concrete / Vinyl - Rectangle
w/ Corner Entry Step & Bench Combo
Pool Perimeter: 63 Ln. Ft.
Pool Area: 220 Sq.Ft.
Approximate Pool Gallons: 6,615 Gallons
Concrete Yards
- Pool Walls: 13 yards





PANEL LAYOUT

JOB #: 555246
DATE: 7-7-2024
DRAWN BY: SA

REVISIONS		



SEASONAL WORLD
WE BUILD BACKYARDS!

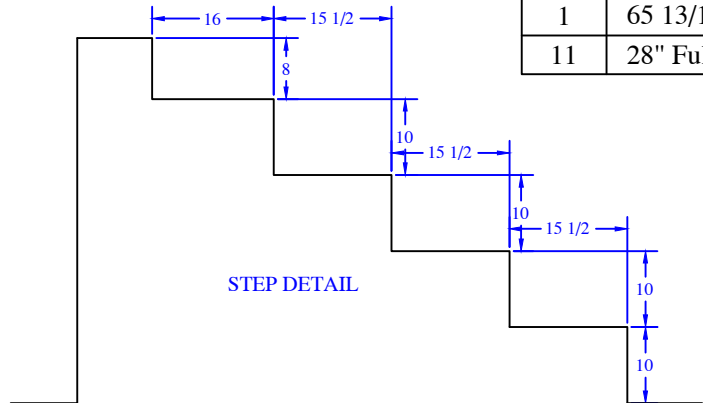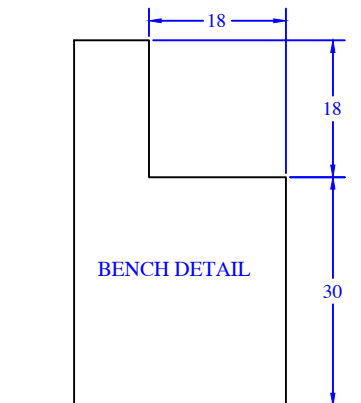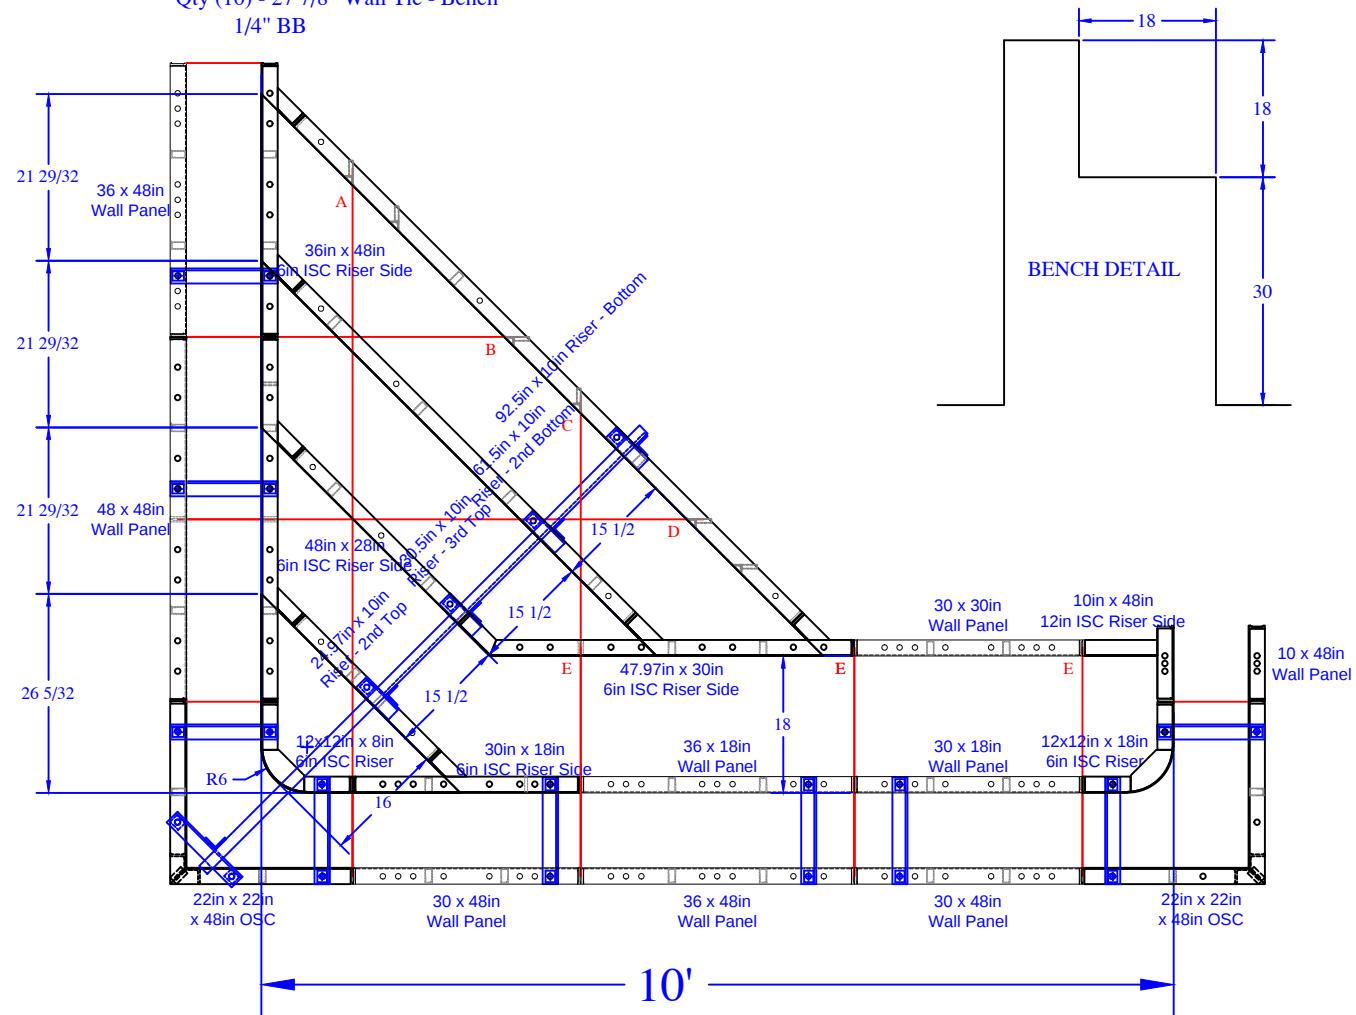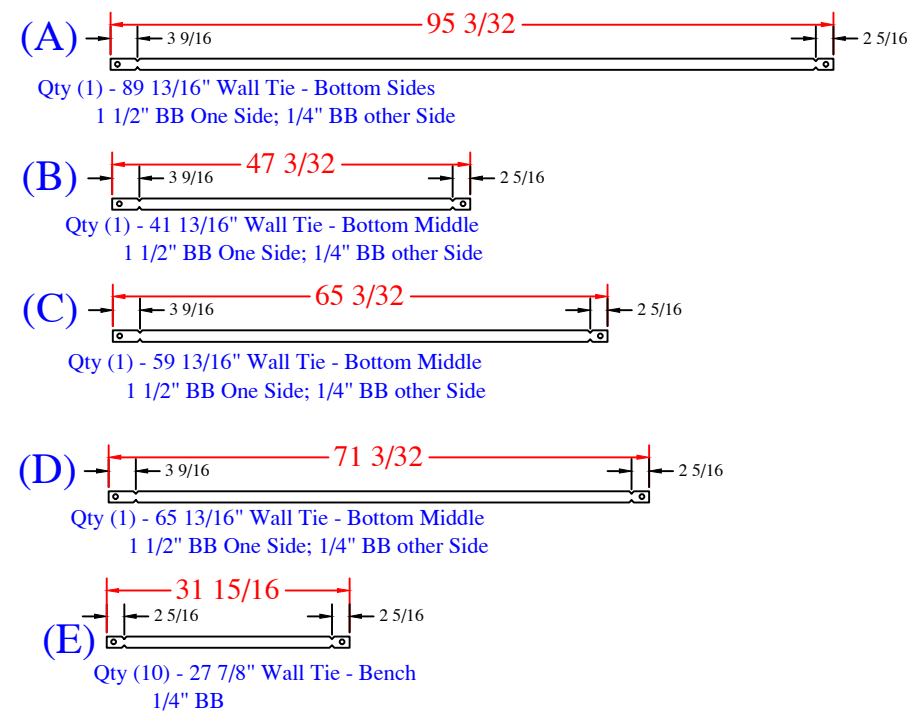

QTY	DESCRIPTION	QTY	DESCRIPTION
1	12x12in x 18in 6R ISC	1	10in x 48in Wall Panel
2	22in x 22in OSC x 48in		
1	12x12in x 8in 6R ISC Riser - Top	2	30in x 48in Wall Panel
1	48in x 28in 6in ISC Riser Side	2	36in x 48in Wall Panel
1	36in x 48in 6in ISC Riser Side	1	48in x 48in Wall Panel
1	47.9in x 30in 6in ISC Riser Side		
1	30in x 18in 6in ISC Riser Side	1	30in x 30in Wall Panel
1	10in x 48in 12in ISC Riser Side		
1	24.9in x 10in - 2nd Top		
1	30.5in x 10in - 3rd Top		
1	61.5in x 10in - 2nd Bottom	1	30in x 18in Wall Panel
1	92.5in x 10in - Bottom	1	36in x 18in Wall Panel
		12	Parapet Brackets - 10in Wall
		1	Parapet Brackets - 62.5in Wall
		1	89 13/16" Wall Tie "A"- Bottom Sides
		1	41 13/16" Wall Tie "B"- Bottom Middle
		1	59 13/16" Wall Tie "C"- Bottom Middle
		1	65 13/16" Wall Tie "D"- Bottom Middle
		11	28" Full Wall Tie "E"- Bench

MIZRIHI - 335 Roosevelt Avenue
10' x 22' - Concrete / Vinyl - Rectangle
w/ Corner Entry Step & Bench Combo
Pool Perimeter: 63 Ln. Ft.
Pool Area: 220 Sq.Ft.
Approximate Pool Gallons: 6,615 Gallons

Concrete Yards
- Pool Walls: 13 yards