

C-D=	10'-9"
C-E=	20'-2"
C-F=	22'-1"
C-G=	15'-10"
C-H=	25'-9"
C-I=	20'-1"
C-J=	32'-2"
C-K=	28'-2"

D-E=	10'-9"
D-F=	12'-10"
D-G=	15'-10"
D-H=	15'-10"
D-I=	20'-9"
D-J=	22'-4"
D-K=	22'-1"

E-F=	2'-1"
E-G=	25'-9"
E-H=	15'-10"
E-I=	19'-6"
E-J=	12'-0"
E-K=	13'-3"


F-G=	27'-9"
F-H=	16'-9"
F-I=	19'-10"
F-J=	10'-1"
F-K=	11'-10"

G-H=	20'-4"
G-I=	34'-7"
G-J=	35'-11"
G-K=	37'-10"

H-I=	34'-3"
H-J=	19'-9"
H-K=	28'-6"

	C=	9'-0"	r
	D=	9'-0"	r
I-J= 27'-5"	E=	9'-0"	r
I-K= 15'-6"	F=	9'-0"	r
	G=	6'-10"	r
	H=	6'-10"	r
J-K= 14'-0"	I=	10'-10"	r
	J=	2'-10"	r
	K=	2'-10"	r

	C=	9'-0"	r
	D=	9'-0"	r
I-J= 27'-5"	E=	9'-0"	r
I-K= 15'-6"	F=	9'-0"	r
	G=	6'-10"	r
	H=	6'-10"	r
J-K= 14'-0"	I=	10'-10"	r
	J=	2'-10"	r
	K=	2'-10"	r

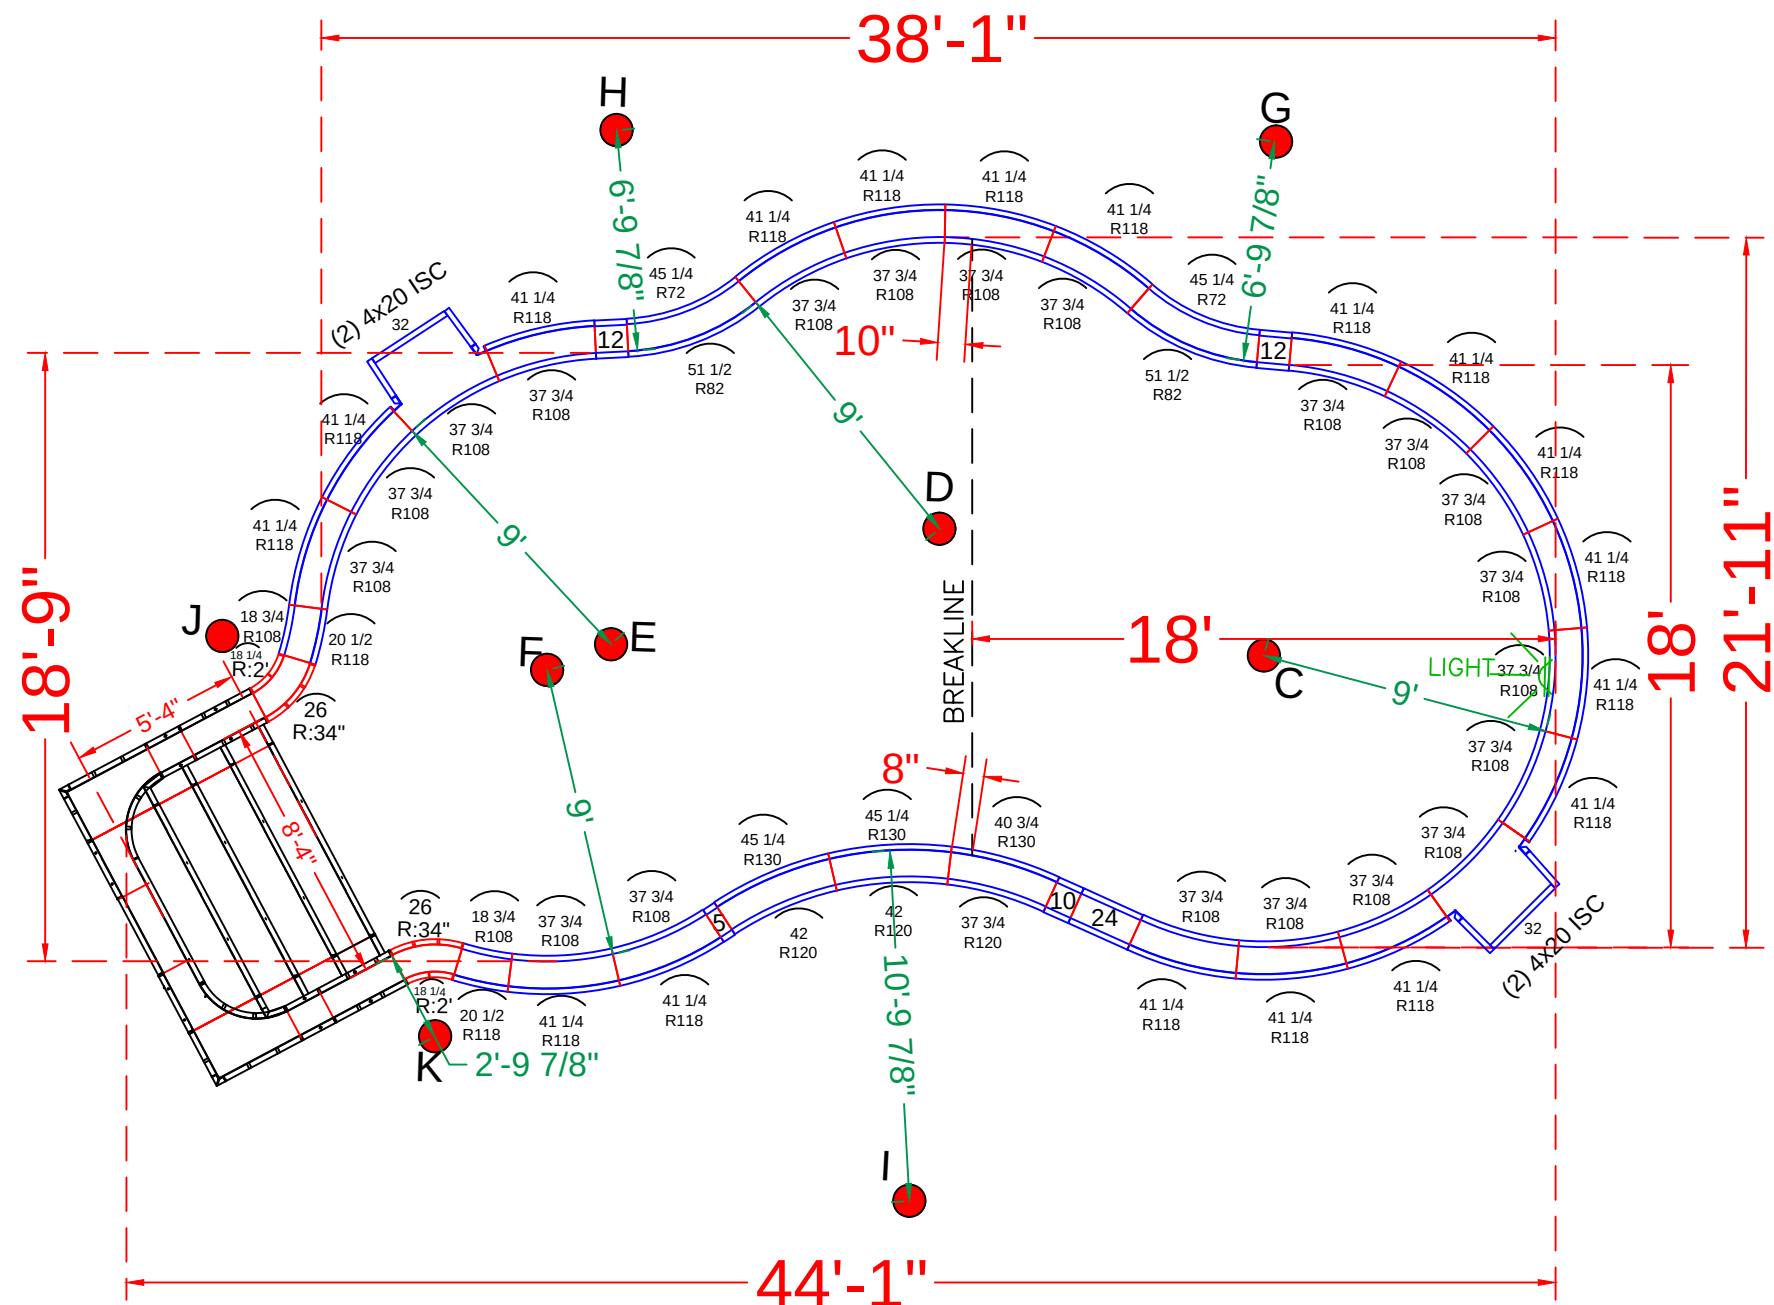

NOTE: SEE CONSTRUCTION PLANS FOR A-B PONTS AND POOL LOCATION

POOL PANEL DESCRIPTIONS		
	QTY.	DESCRIPTION
See Detail Page {	1	8'-4" x 5'-4" x 48" Step Assembly w/ 2' Radius
Skimmer Sides {		HINGES
	4	4" x 20" x 48" Adj Offset Hinged ISC (Pilaster)
Skimmers {		Straight Panels
	2	5" x 48" Panel
	2	10" x 48" Panel
	4	12" x 48" Panel
	2	24" x 48" Panel
	2	32" x 48" Panel
Step Attachment {		Radius Panels
	2	18 1/4" x 48" 24" Radius 45 °Inside Corners-SA
	2	26" x 48" 34" Radius 45 °Outside Corners-SA
	2	45 1/4" x 48" 72" Radius OS Panel
	2	51 1/2" x 48" 82" Radius IS Panel
	2	18 3/4" x 48" 108" Radius Panel
	2	20 1/2" x 48" 118" Radius Panel
	20	37 3/4" x 48" 108" Radius IS Panel
	18	41 1/4" x 48" 118" Radius OS Panel
	2	42" x 48" 120" Radius IS Panel
	2	45 1/4" x 48" 130" Radius OS Panel
1	37 3/4" x 48" 120" Radius OS Panel	
1	40 3/4" x 48" 130" Radius IS Panel	



MONTROSE-73 N Lakeside Drive West
 18'-10" x 21'-11" x 44'-1" - Concrete / Vinyl - Freeform
 w/ Exterior Vinyl Covered Entry Step
 Pool Perimeter: 113 Ln. Ft.
 Pool Area: 695 Sq.Ft.
 Approximate Pool Gallons: 20,286 Gallons

Concrete Yards
- Pool Walls & Steps: 20.5 Yards

PANEL LAYOUT			
JOB #: 555746			
DATE: 10-21-2022			
SCALE: 1/8 " = 1'-0"			
DRAWN BY: SA			
	REVISIONS		





SEASONAL WORLD
WE BUILD BACKYARDS!

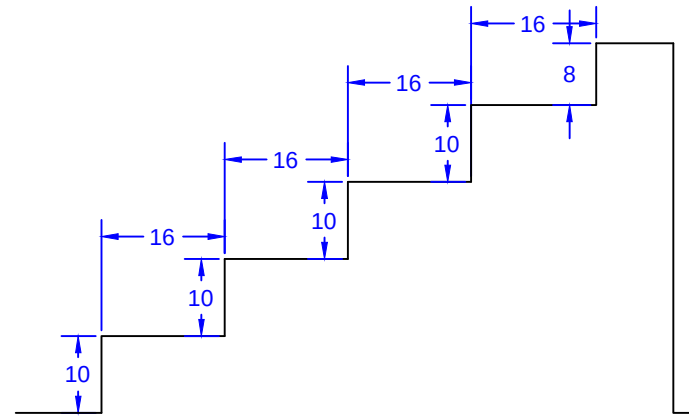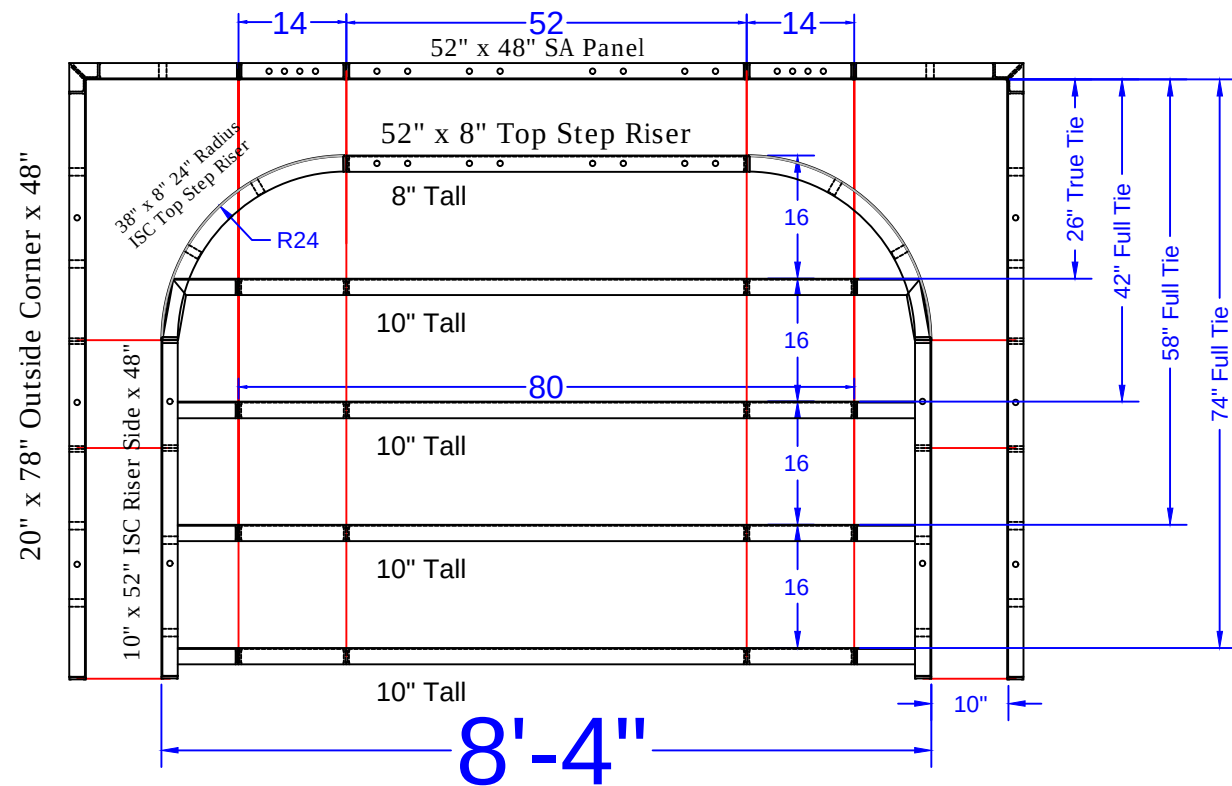

STEP PANEL DESCRIPTIONS

PAGE	QTY.	DESCRIPTION
OES 8.1	2	20" x 78" Outside Corner x 48"
OES 8.2	2	10" x 52" ISC Riser Side x 48"
OES 8.3	2	38" x 8" 24" Radius ISC Top Step Riser
OES 8.4	1	52" x 8" Top Step Riser
OES 8.5	4	80" x 10" Step Riser
OES 8.6	1	52" x 48" SA Panel
OES 8.7	2	14" x 48" SA Panel

STEP TIES:

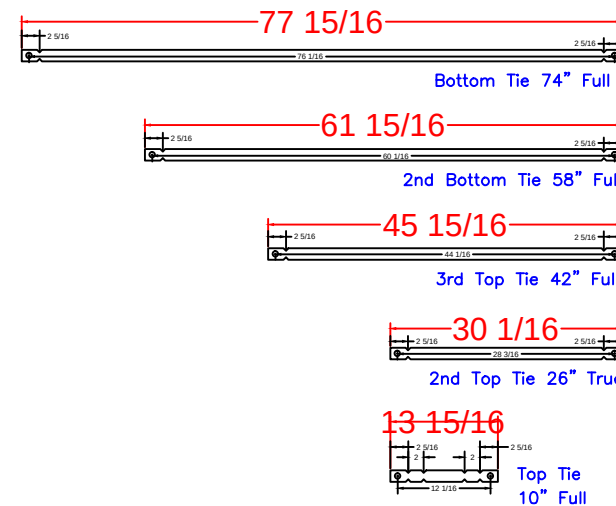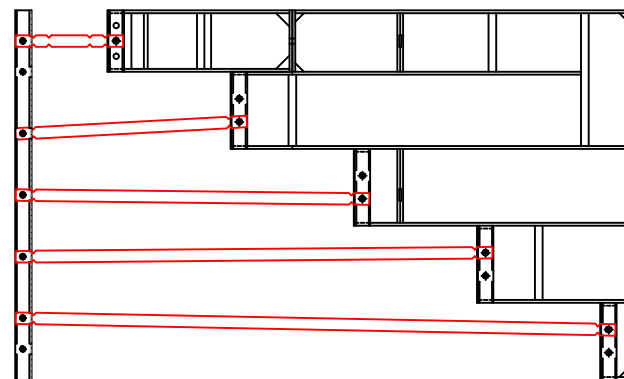

8'-4" Step
Qty(4)

Qty(2)

Qty(2)

Qty(2)

Qty(12)

MONTROSE-73 N Lakeside Drive West
18'-10" x 21'-11" x 44'-1" - Concrete / Vinyl - Freeform
w/ Exterior Vinyl Covered Entry Step
Pool Perimeter: 113 Ln. Ft.
Pool Area: 695 Sq.Ft.
Approximate Pool Gallons: 20,286 Gallons
Concrete Yards
- Pool Walls & Steps: 20.5 Yards

8'-4" Outside End Step - 24" Radius Corners

STEP DETAIL

JOB #: 555746
DATE: 11.28.22
SCALE: 1' = 1/8"
DRAWN BY: SA



SEASONAL WORLD
WE BUILD BACKYARDS!