


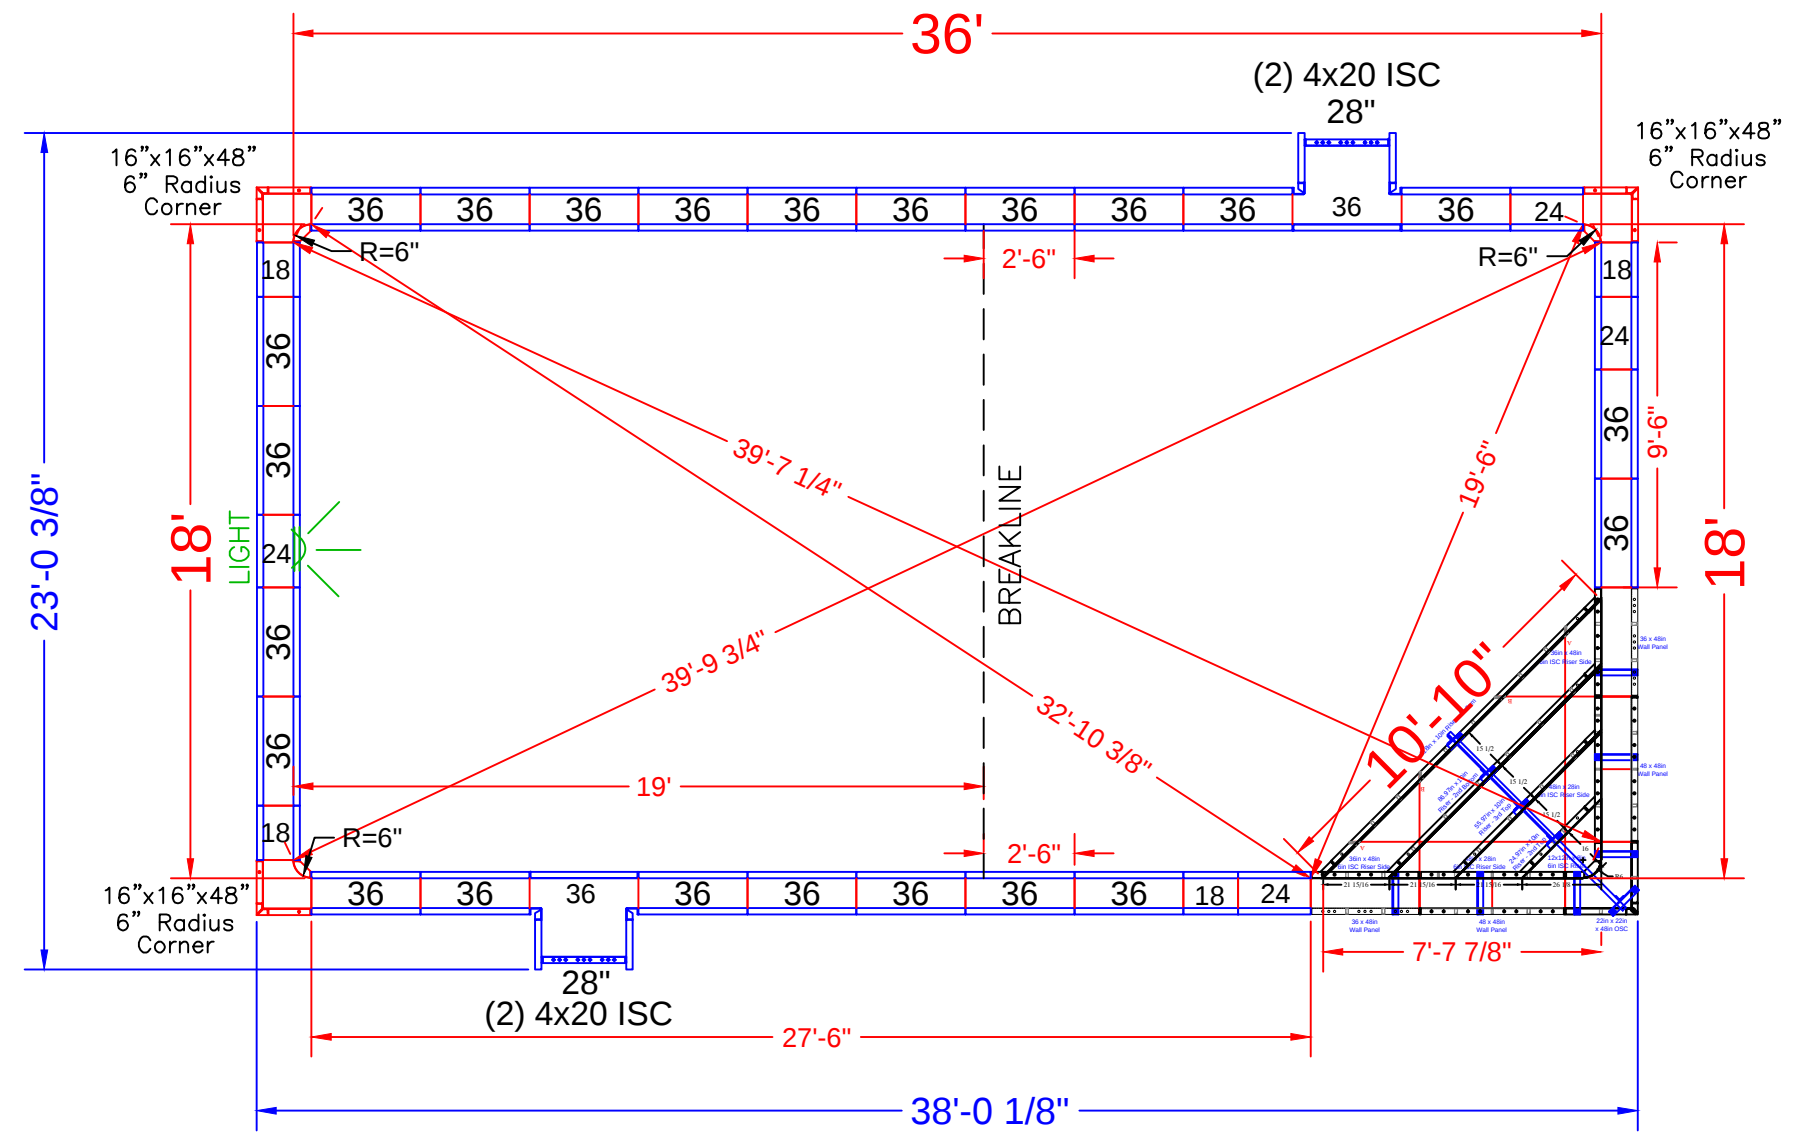

NOTE: SEE CONSTRUCTION PLAN FOR POOL LOCATION

POOL PANEL DESCRIPTIONS	
QTY.	DESCRIPTION
1	Corner Step Assembly
CORNERS & HINGES	
4	4" x 20" x 48" Adj Offset Hinged ISC (Pilaster)
3	16" x 16" x 48 w/ Outside Corner-SA (6" Radius)
STRAIGHT PANELS	
8	18" x 48" Panel-SA
8	24" x 48" Panel-SA
2	28" x 48" Panel-SA
48	36" x 48" Panel-SA

MORALES - 6 Lambert Johnson Drive




18' x 36' - 10" Concrete Wall - Rectangle
 w/ Interior Corner Vinyl Covered Step
 Pool Perimeter = 107 Ln. Ft.
 Pool Area = 648 Sq. Ft.
 Approximate Pool Gallons: 21,140 Gallons

Concrete Yards
 - Pool Walls: 17.5 yards

PANEL LAYOUT	
JOB #: 555576 DATE: 10-1-2021 DRAWN BY: SA	
REVISIONS	



SEASONAL WORLD
WE BUILD BACKYARDS!

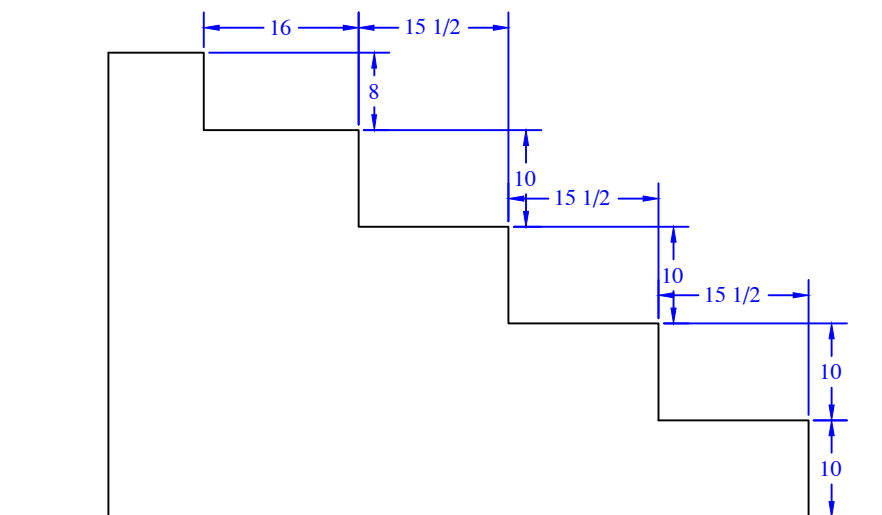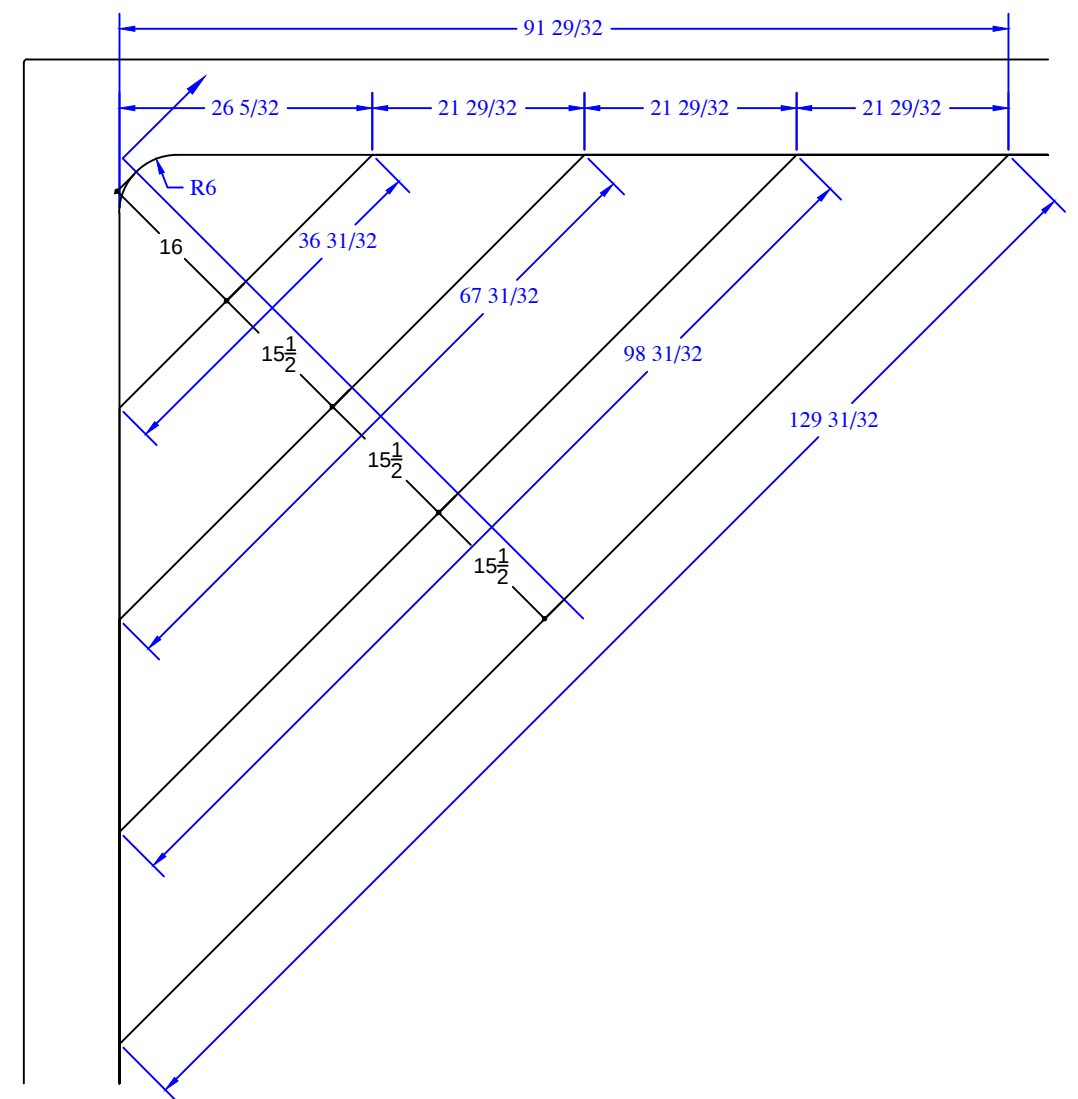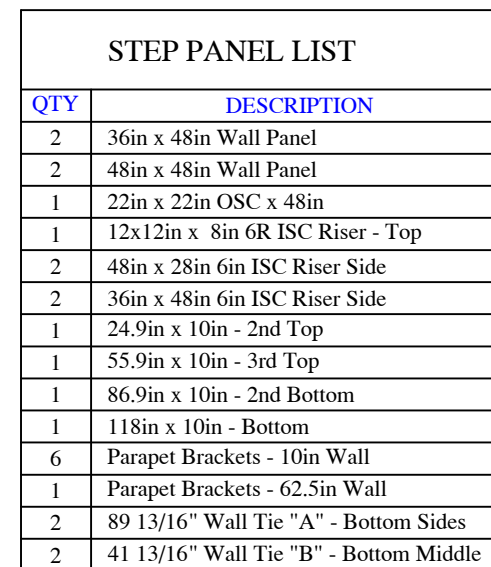

Concrete Yards
- Pool Walls: 17.5 yards