


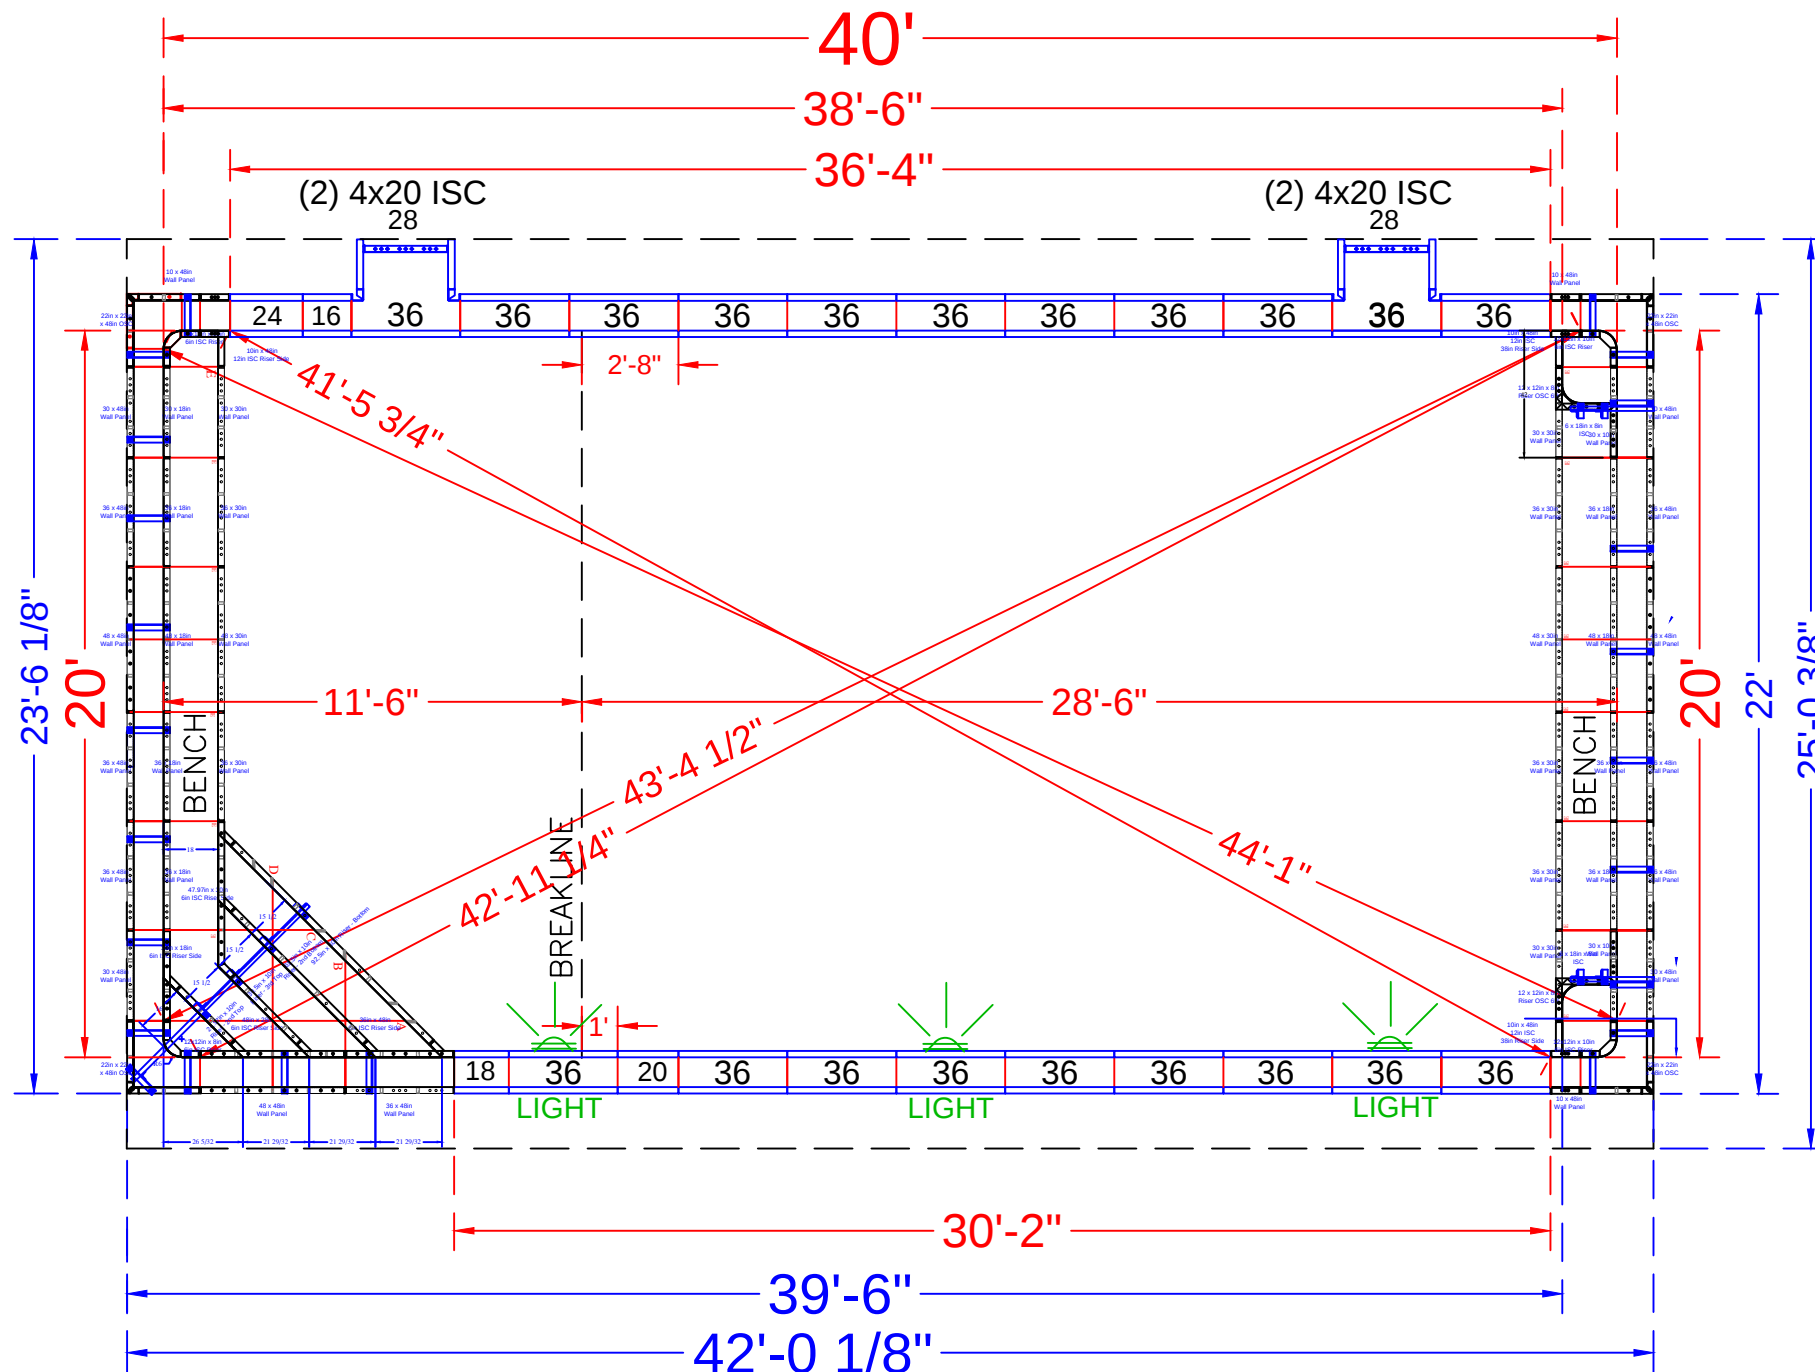

NOTE: SEE CONSTRUCTION PLAN FOR POOL LOCATION

POOL PANEL DESCRIPTIONS

QTY.	DESCRIPTION
1	Corner Step & Bench Assembly (20' Wide)
1	20' Bench Assembly w/ step outs
	CORNERS & HINGES
4	4" x 20" x 48" Adj Offset Hinged ISC (Pilaster)
1	16" x 16" x 48 w/ Outside Corner-SA (6" Radius)
	STRAIGHT PANELS
2	16" x 48" Panel-SA
2	18" x 48" Panel-SA
2	20" x 48" Panel-SA
2	24" x 48" Panel-SA
2	28" x 48" Panel-SA
38	36" x 48" Panel-SA

MORRIS - 35 Gunther Loop

20' x 40' - 10" Concrete Wall - Rectangle
w/ Interior Vinyl Covered Corner Step & Bench
& Vinyl Covered 20' Deep End Bench & Step Out
Pool Perimeter = 119' Pool Area = 800 S.F.
Approximate Pool Gallons: 24,365 Gallons

Concrete Yards


- Pool Walls & Steps: 25 yards

PANEL LAYOUT


JOB #: 2020-1532
DATE: 7-30-2021
DRAWN BY: SA

REVISIONS




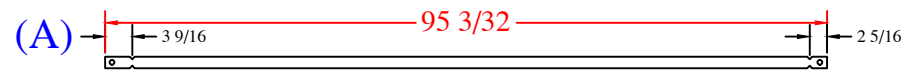


Qty (1) - 89 13/16" Wall Tie - Bottom Sides
1 1/2" BB One Side; 1/4" BB other Side

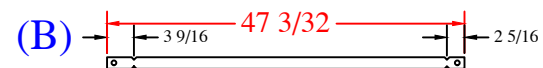


Qty (1) - 41 13/16" Wall Tie - Bottom Middle
1 1/2" BB One Side; 1/4" BB other Side

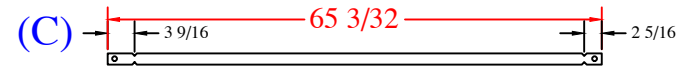



Qty (1) - 59 13/16" Wall Tie - Bottom Middle
1 1/2" BB One Side; 1/4" BB other Side

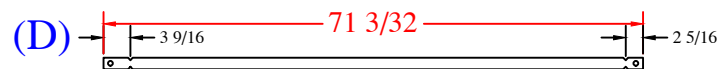

Qty (1) - 65 13/16" Wall Tie - Bottom Middle
1 1/2" BB One Side; 1/4" BB other Side

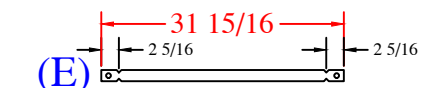

Qty (11) - 27 7/8" Wall Tie - Bench
1/4" BB

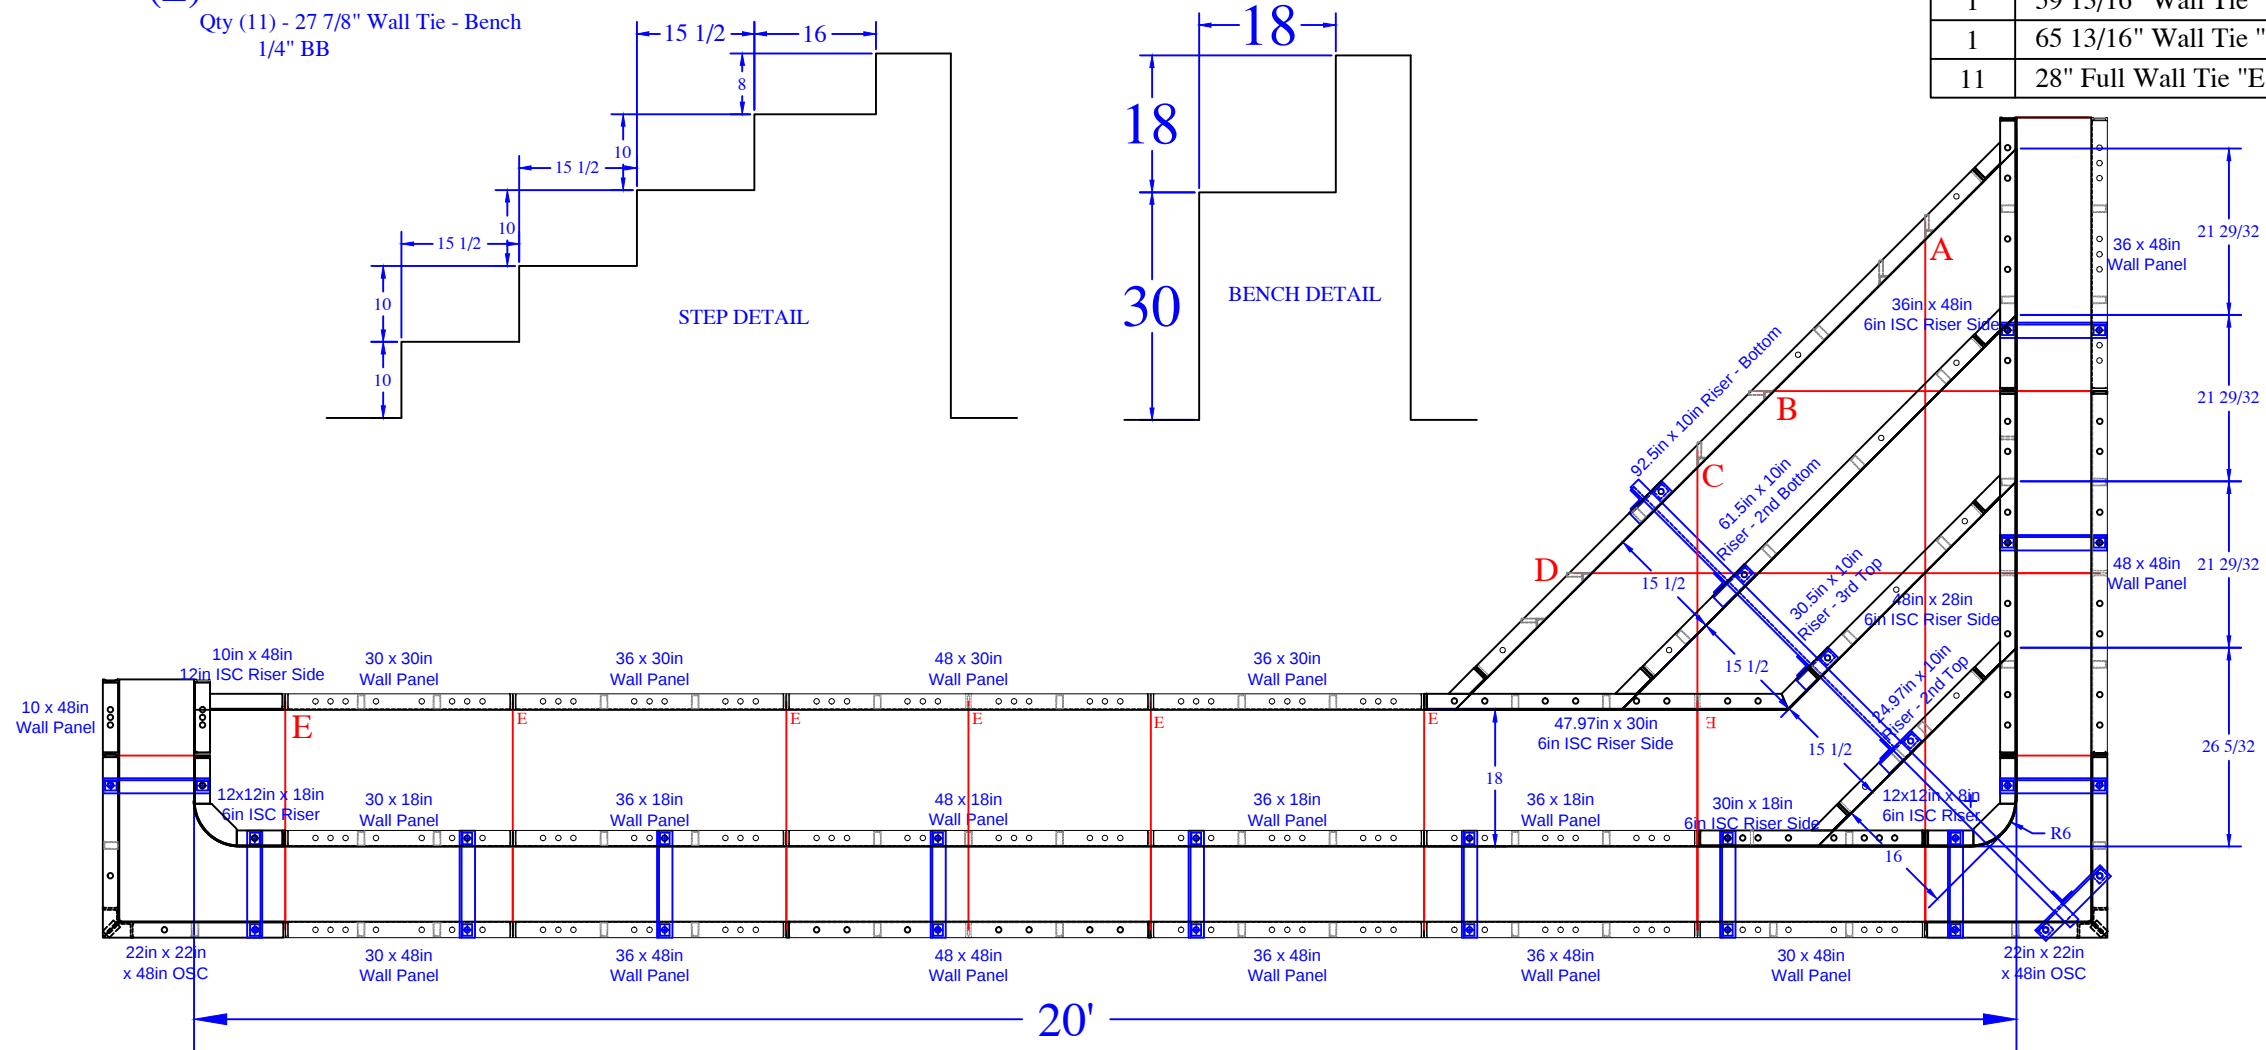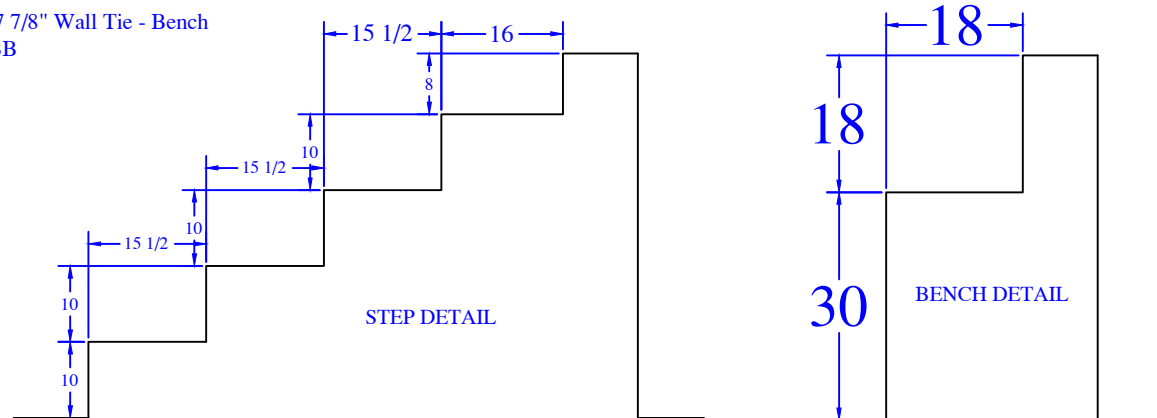

QTY	DESCRIPTION	QTY	DESCRIPTION
1	12x12in x 18in 6R ISC	1	10in x 48in Wall Panel
2	22in x 22in OSC x 48in		
1	12x12in x 8in 6R ISC Riser - Top	2	30in x 48in Wall Panel
1	48in x 28in 6in ISC Riser Side	4	36in x 48in Wall Panel
1	36in x 48in 6in ISC Riser Side	2	48in x 48in Wall Panel
1	47.9in x 30in 6in ISC Riser Side		
1	30in x 18in 6in ISC Riser Side	1	30in x 30in Wall Panel
1	10in x 48in 12in ISC Riser Side	2	36in x 30in Wall Panel
1	24.9in x 10in - 2nd Top	1	48in x 30in Wall Panel
1	30.5in x 10in - 3rd Top		
1	61.5in x 10in - 2nd Bottom	1	30in x 18in Wall Panel
1	92.5in x 10in - Bottom	3	36in x 18in Wall Panel
		1	48in x 18in Wall Panel
		12	Parapet Brackets - 10in Wall
		1	Parapet Brackets - 62.5in Wall
		1	89 13/16" Wall Tie "A" - Bottom Sides
		1	41 13/16" Wall Tie "B" - Bottom Middle
		1	59 13/16" Wall Tie "C" - Bottom Middle
		1	65 13/16" Wall Tie "D" - Bottom Middle
		11	28" Full Wall Tie "E" - Bench

REVISION/NOTES	SEASONAL WOLRD	Concrete Yards	MORRIS - 35 Gunther Loop
	DWG BY: SA	- Pool Walls & Steps: 25 yards	STEP& BENCH DETAIL
	DATE: 7/21/2023	SCALE: 1 of 1	

20' x 40' - 10" Concrete Wall - Rectangle
w/ Interior Vinyl Covered Corner Step & Bench
& Vinyl Covered 20' Deep End Bench & Step Out
Pool Perimeter = 119' Pool Area = 800 S.F.
Approximate Pool Gallons: 24,365 Gallons

- Pool Walls & Steps: 25 yards

(E)  Qty (16) - ##### Overall - Bench
1/4" BB

Diagram of Section C: A stepped profile with a top width of 18, a top height of 10, a middle height of 8, and a bottom height of 30.

QTY	DESCRIPTION	QTY	DESCRIPTION
2	12x12in x 10in 6R ISC	2	10in x 48in Wall Panel
2	22in x 22in OSC x 48in		
		2	30in x 48in Wall Panel
2	6x18in x 8in ISC Riser	3	36in x 48in Wall Panel
		1	48in x 48in Wall Panel
2	12x12in x 18in 6R ISC		
		2	30in x 30in Wall Panel
		3	36in x 30in Wall Panel
2	10in x 48in 12in ISC 38in Riser Side	1	48in x 30in Wall Panel
2	12x12in x 8in Riser OSC 6R	1	48in x 18in Wall Panel
		3	36in x 18in Wall Panel
		1	48in x 30in Wall Panel
		2	30in x 10in Wall Panel
		12	Parapet Brackets - 10in Wall
		1	Parapet Brackets - 10.9in Step x 10
		1	Parapet Brackets - 62.5in Wall
		16	##### Overall - Bench (E)

