


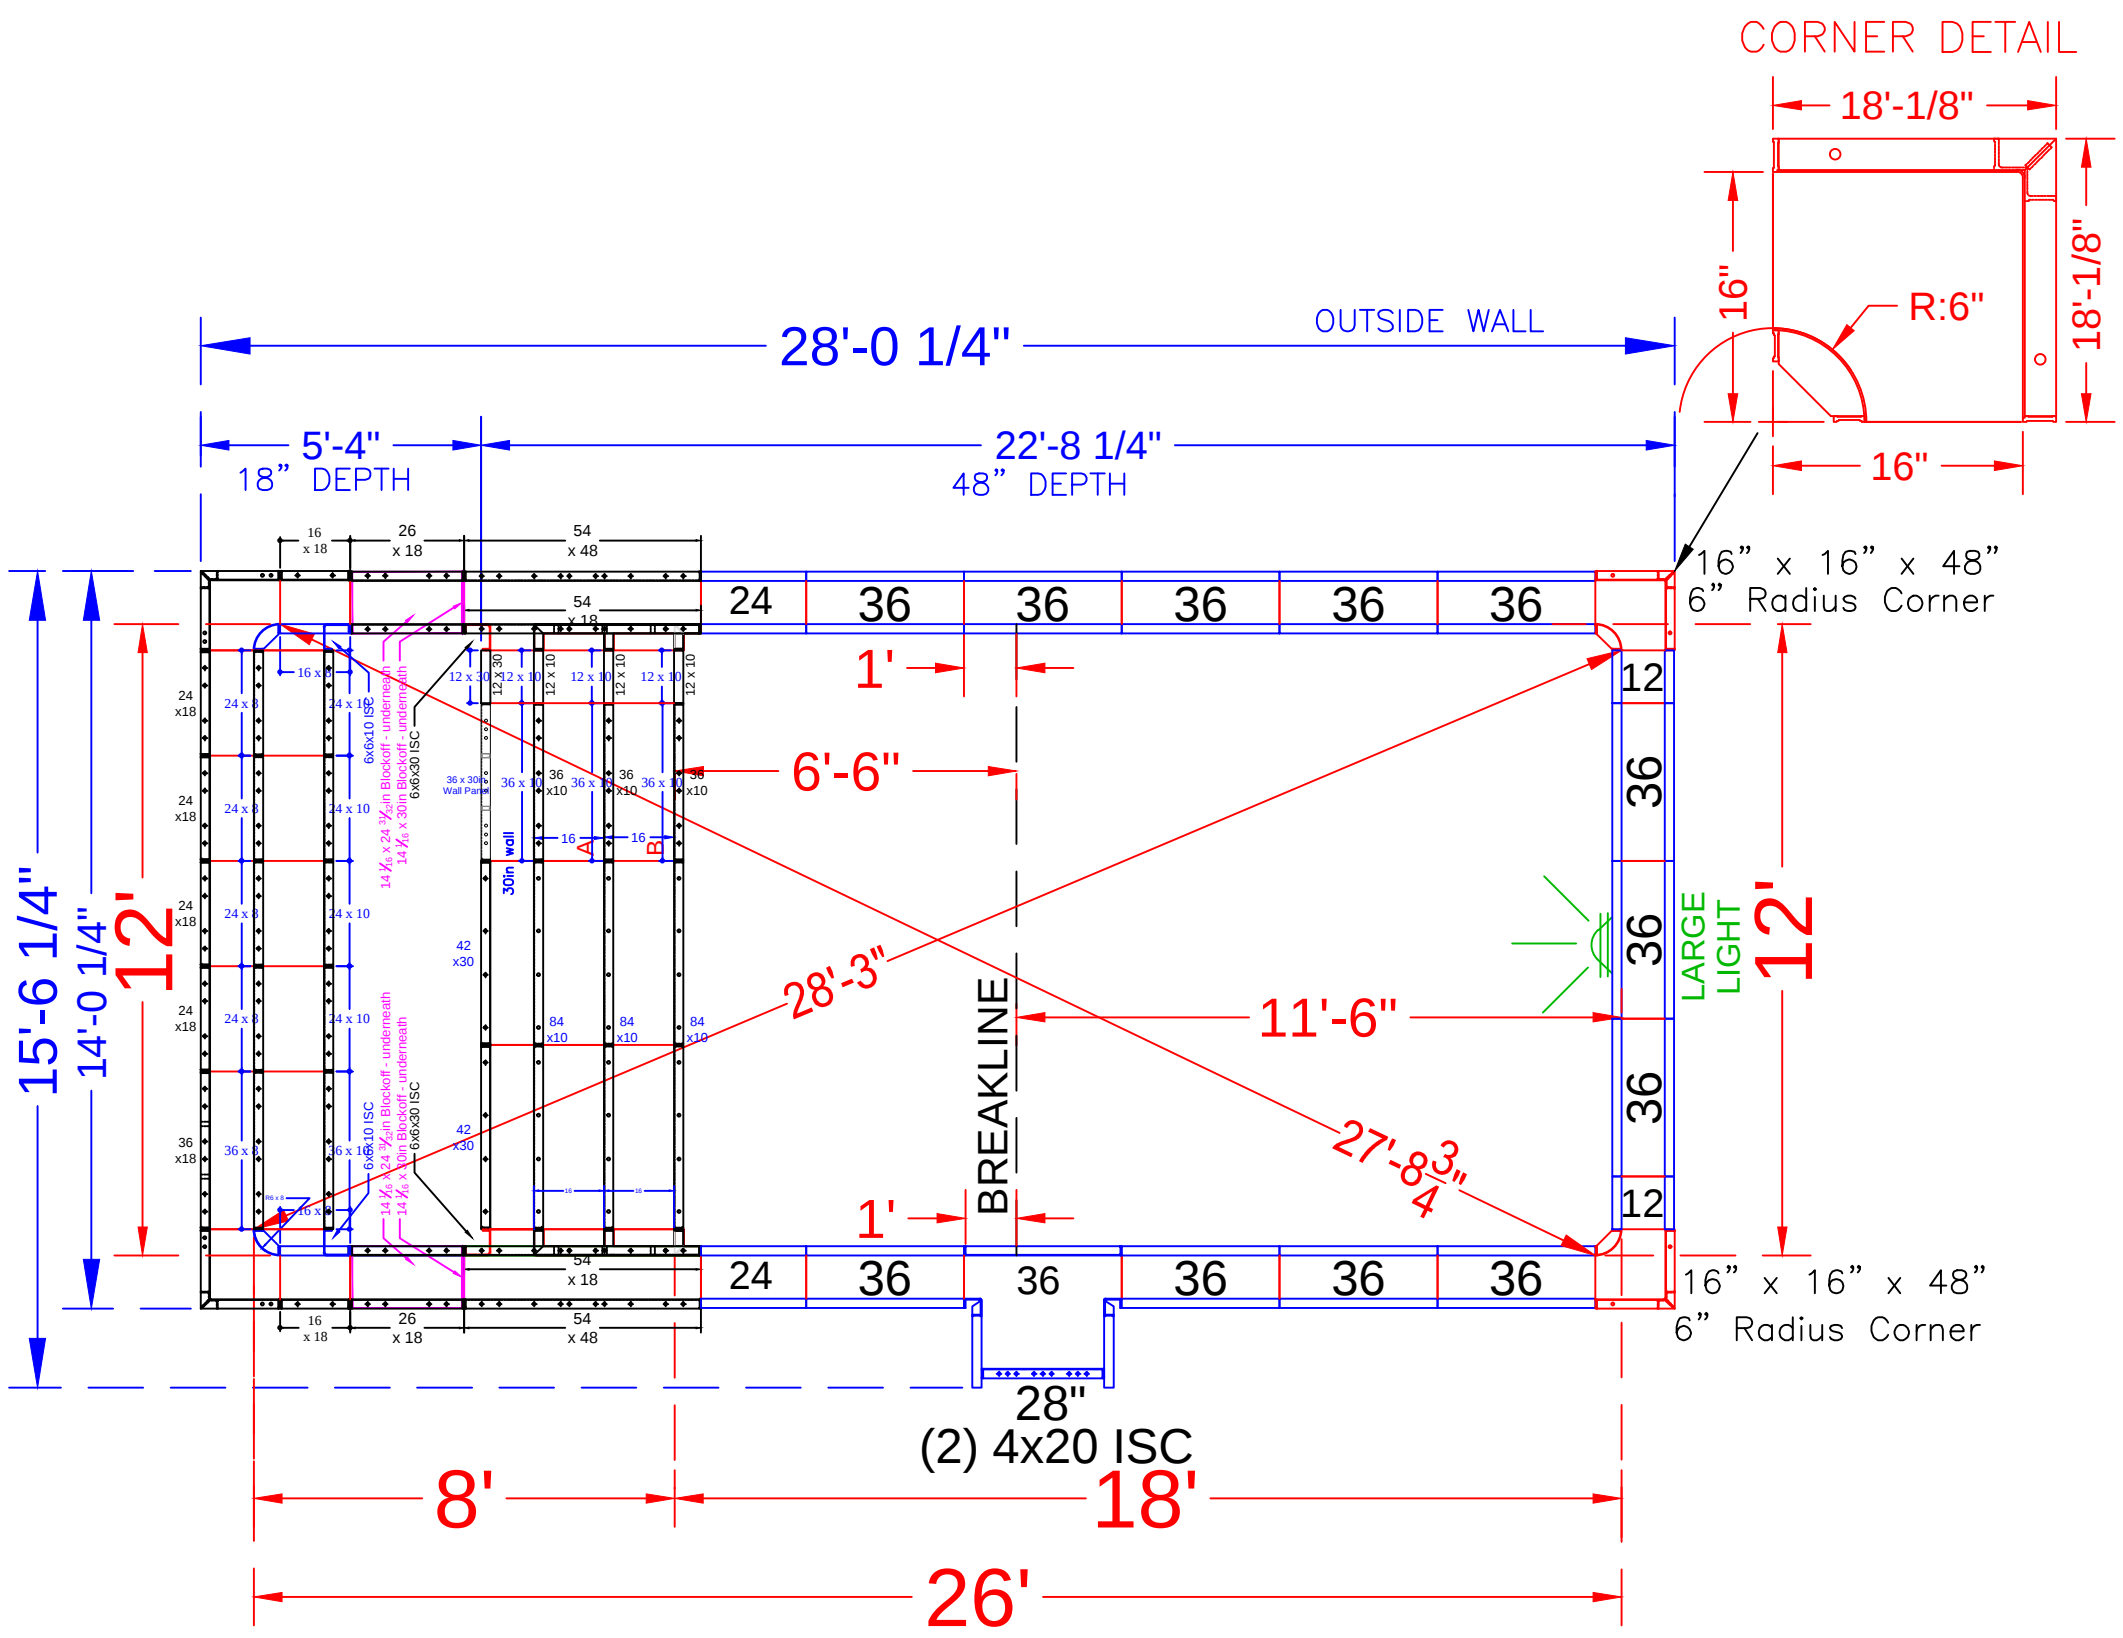

NOTE: SEE CONSTRUCTION PLANS FOR POOL LOCATION

POOL PANEL DESCRIPTIONS

QTY.	DESCRIPTION
1	12' Wide Rectangle Sundeck & Step Assembly
CORNERS & HINGES	
2	16" x 16" x 48 w/Outside Corner-SA (6" Radius)
2	20" x 4" x 48" Adj Offset Hinged ISC (Pilaster) *Skimmer
STRAIGHT PANELS	
4	12" x 48" Panel
4	24" x 48" Panel
1	28" x 48" Panel
25	36" x 48" Panel

SKIMMER SIDES {

SKIMMER {

MULHALL - 404 Essex Avenue

12' x 26' - 10" Concrete Wall - Rectangle
w/ Interior Vinyl Covered Step & Sun Deck Combo
Pool Perimeter = 75 Ln. Ft.
Pool Area = 312 Sq. Ft.
Approximate Pool Gallons: 7,739 Gallons
Concrete Yards
- Pool Walls & Steps: 13 yards

PANEL LAYOUT

JOB #: 2021-1647
DATE: 1-22-2022
DRAWN BY: SA

REVISIONS



