

per pour (A)


Qty (14) - Middle Ties - 26" Full Tie

(B)

Qty (14) - Bottom Ties - 42" Full Tie

(C)

Qty (1) - Top Center 26 1/8" Tie

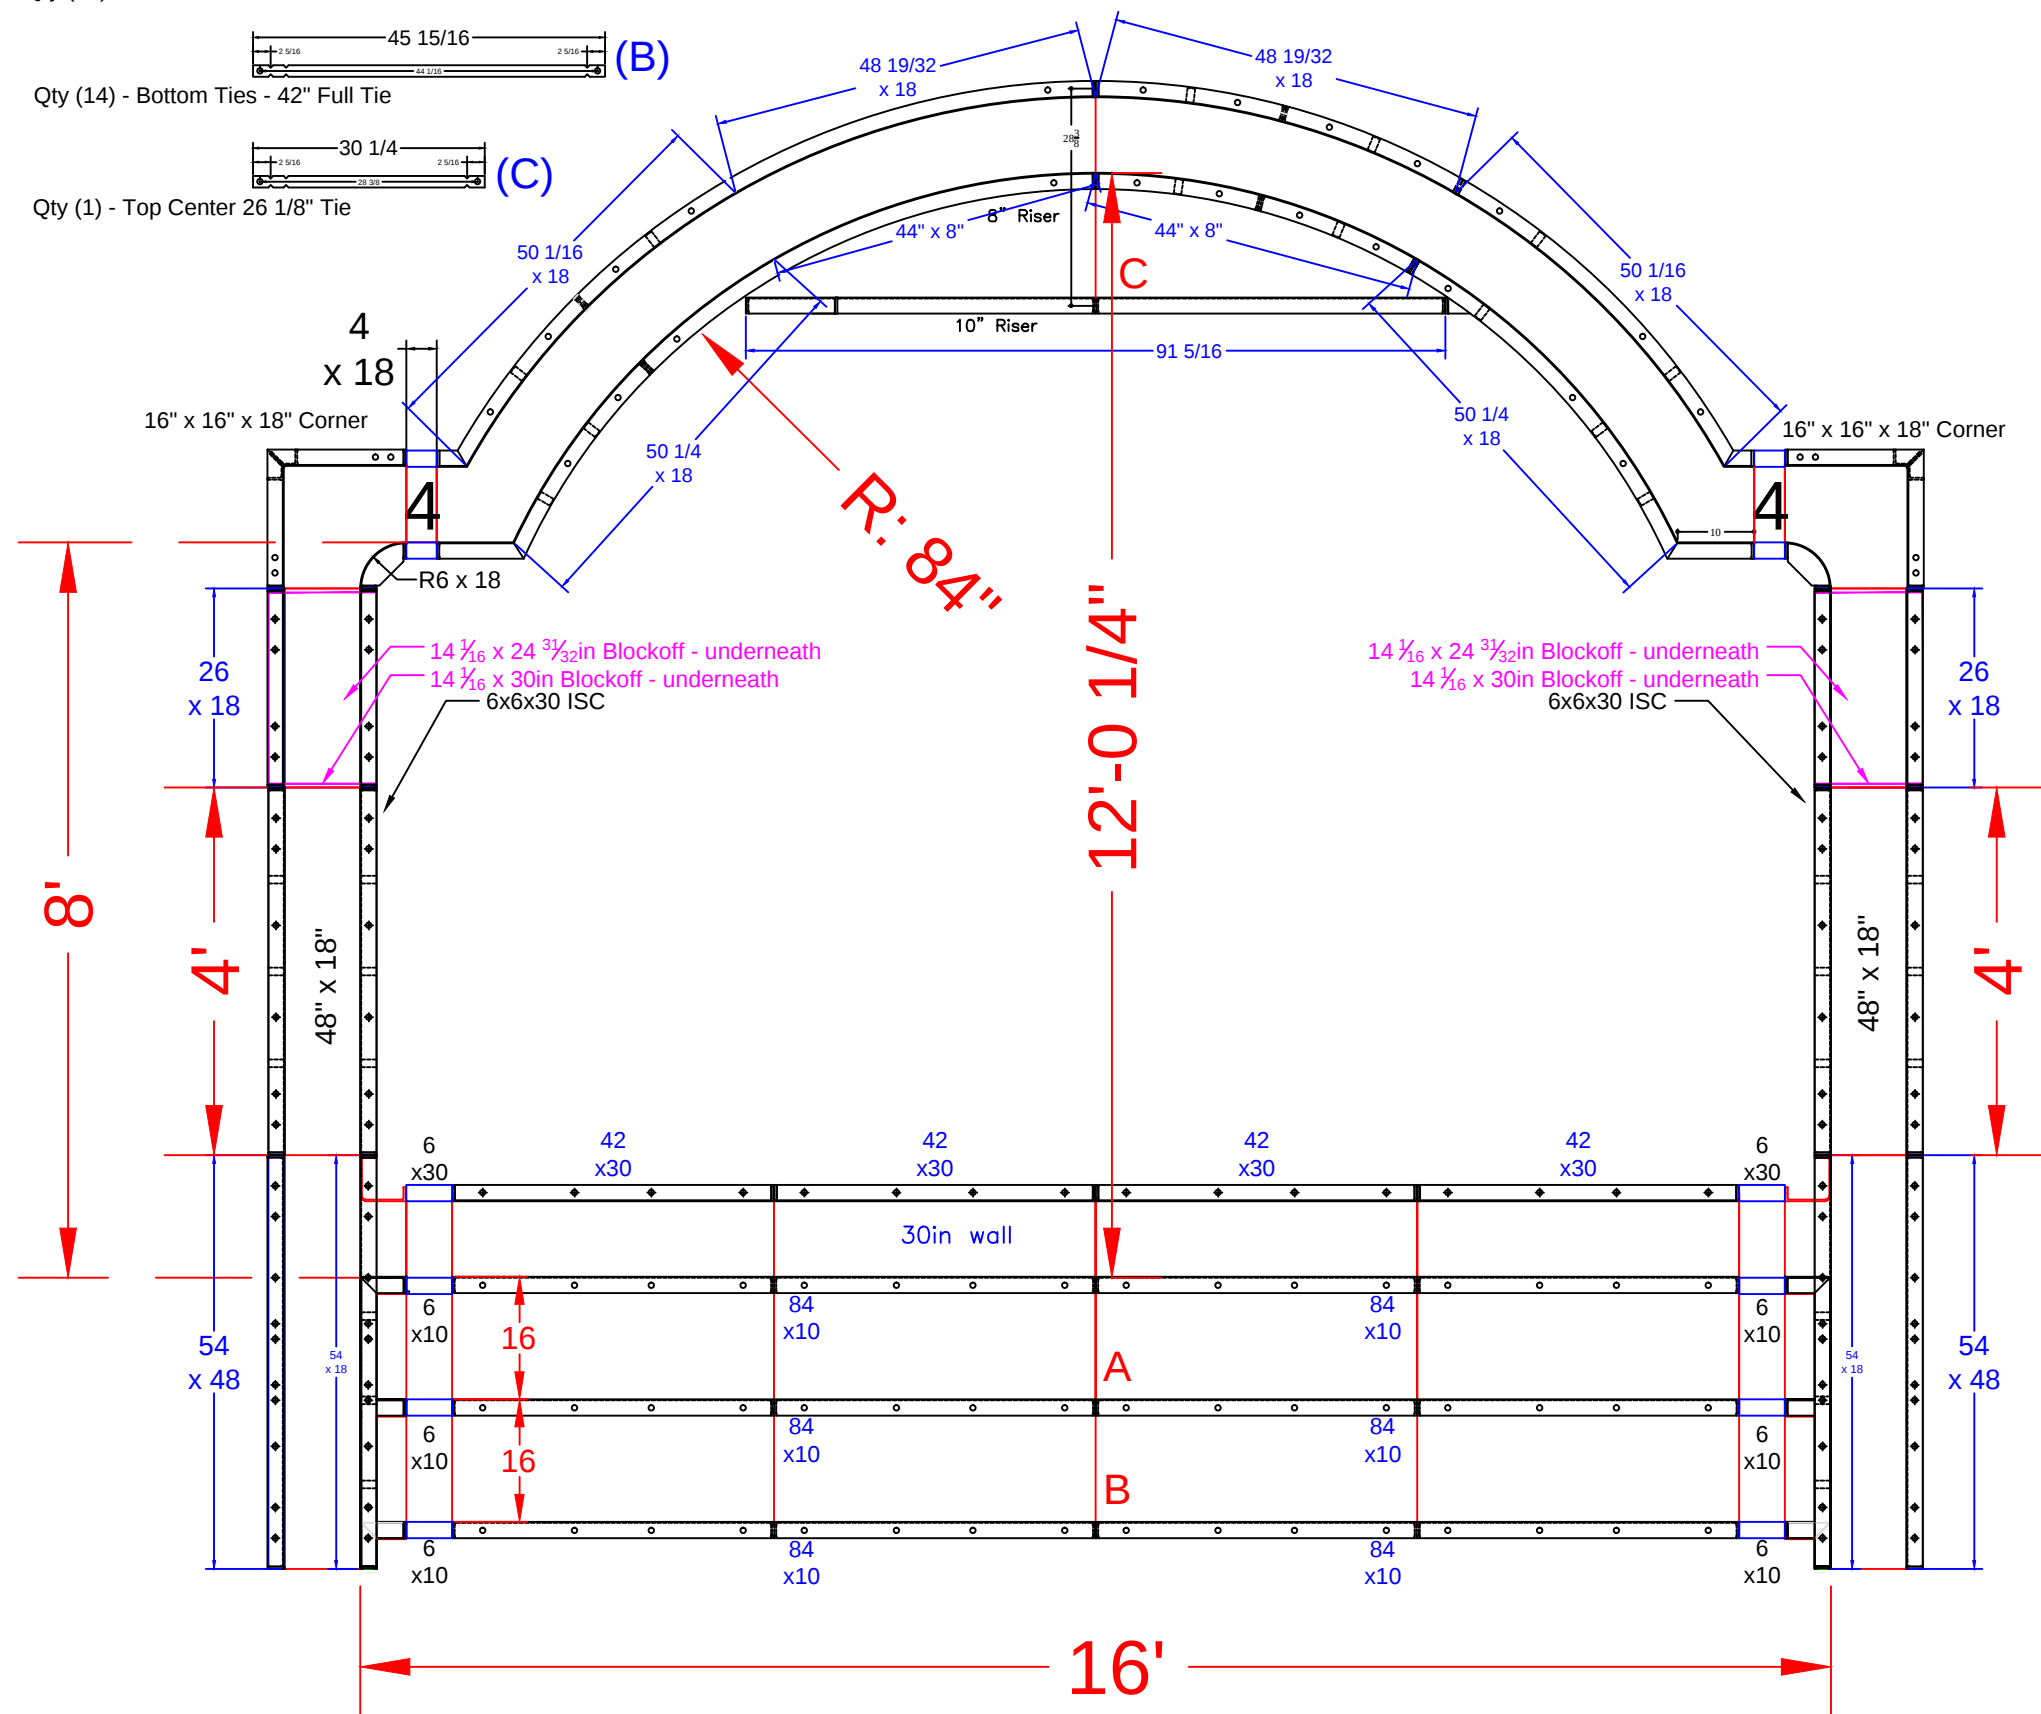

print #	QTY.	DESCRIPTION
RESSD 7.05	2	54 x 18 Wall Panel
RESSD 7.06	4	26 x 18 Wall Panel
	4	4 x 18 Wall Panel
RESSD 7.04	4	48 x 18 Wall Panel
	6	6 x 10 Riser
RESSD 7.09	6	84 x 10 Riser
RESSD 7.10	2	51 x 18 84R ISC Riser Side
RESSD 7.11	2	16x16x18 Outside Corner
RESSD 7.12	2	44 x 8 84R IS Panel Top Riser
RESSD 7.13	2	38x6x30 ISC Riser Side
RESSD 7.14	2	51 1/2 x 4 x 18 96R OS Panel
RESSD 7.16	1	91 5/16 x 10 Riser-2nd Top
RESSD 7.17	2	6x6x30 ISC
RESSD 7.18	2	6x6x18 6R Inside Corner
RESSD 7.19	2	14 1/16 x 24 31/32 Blockoff
RESSD 7.20	2	14 1/16 x 30 Blockoff
	2	6 x 30 Wall Panel
RESSD 7.02	4	42 x 30 Wall Panel

McLOUGHLIN - 172 Minna Avenue

16' x 33' x 39' - 10" Concrete Wall - Roman L
w/ Roman Vinyl Covered Step / Sun Deck Combo

Pool Perimeter = 133 Ln. Ft.

Pool Area = 860 Sq. Ft.

Approximate Pool Gallons: 21,206 Gallons

Concrete Yards

- Pool Walls & Steps: 20.5 Yards

SUN DECK / STEP DETAIL

JOB #: 555598

DATE: 12-13-2021

DRAWN BY: SA



SEASONAL WORLD
WE BUILD BACKYARDS!