


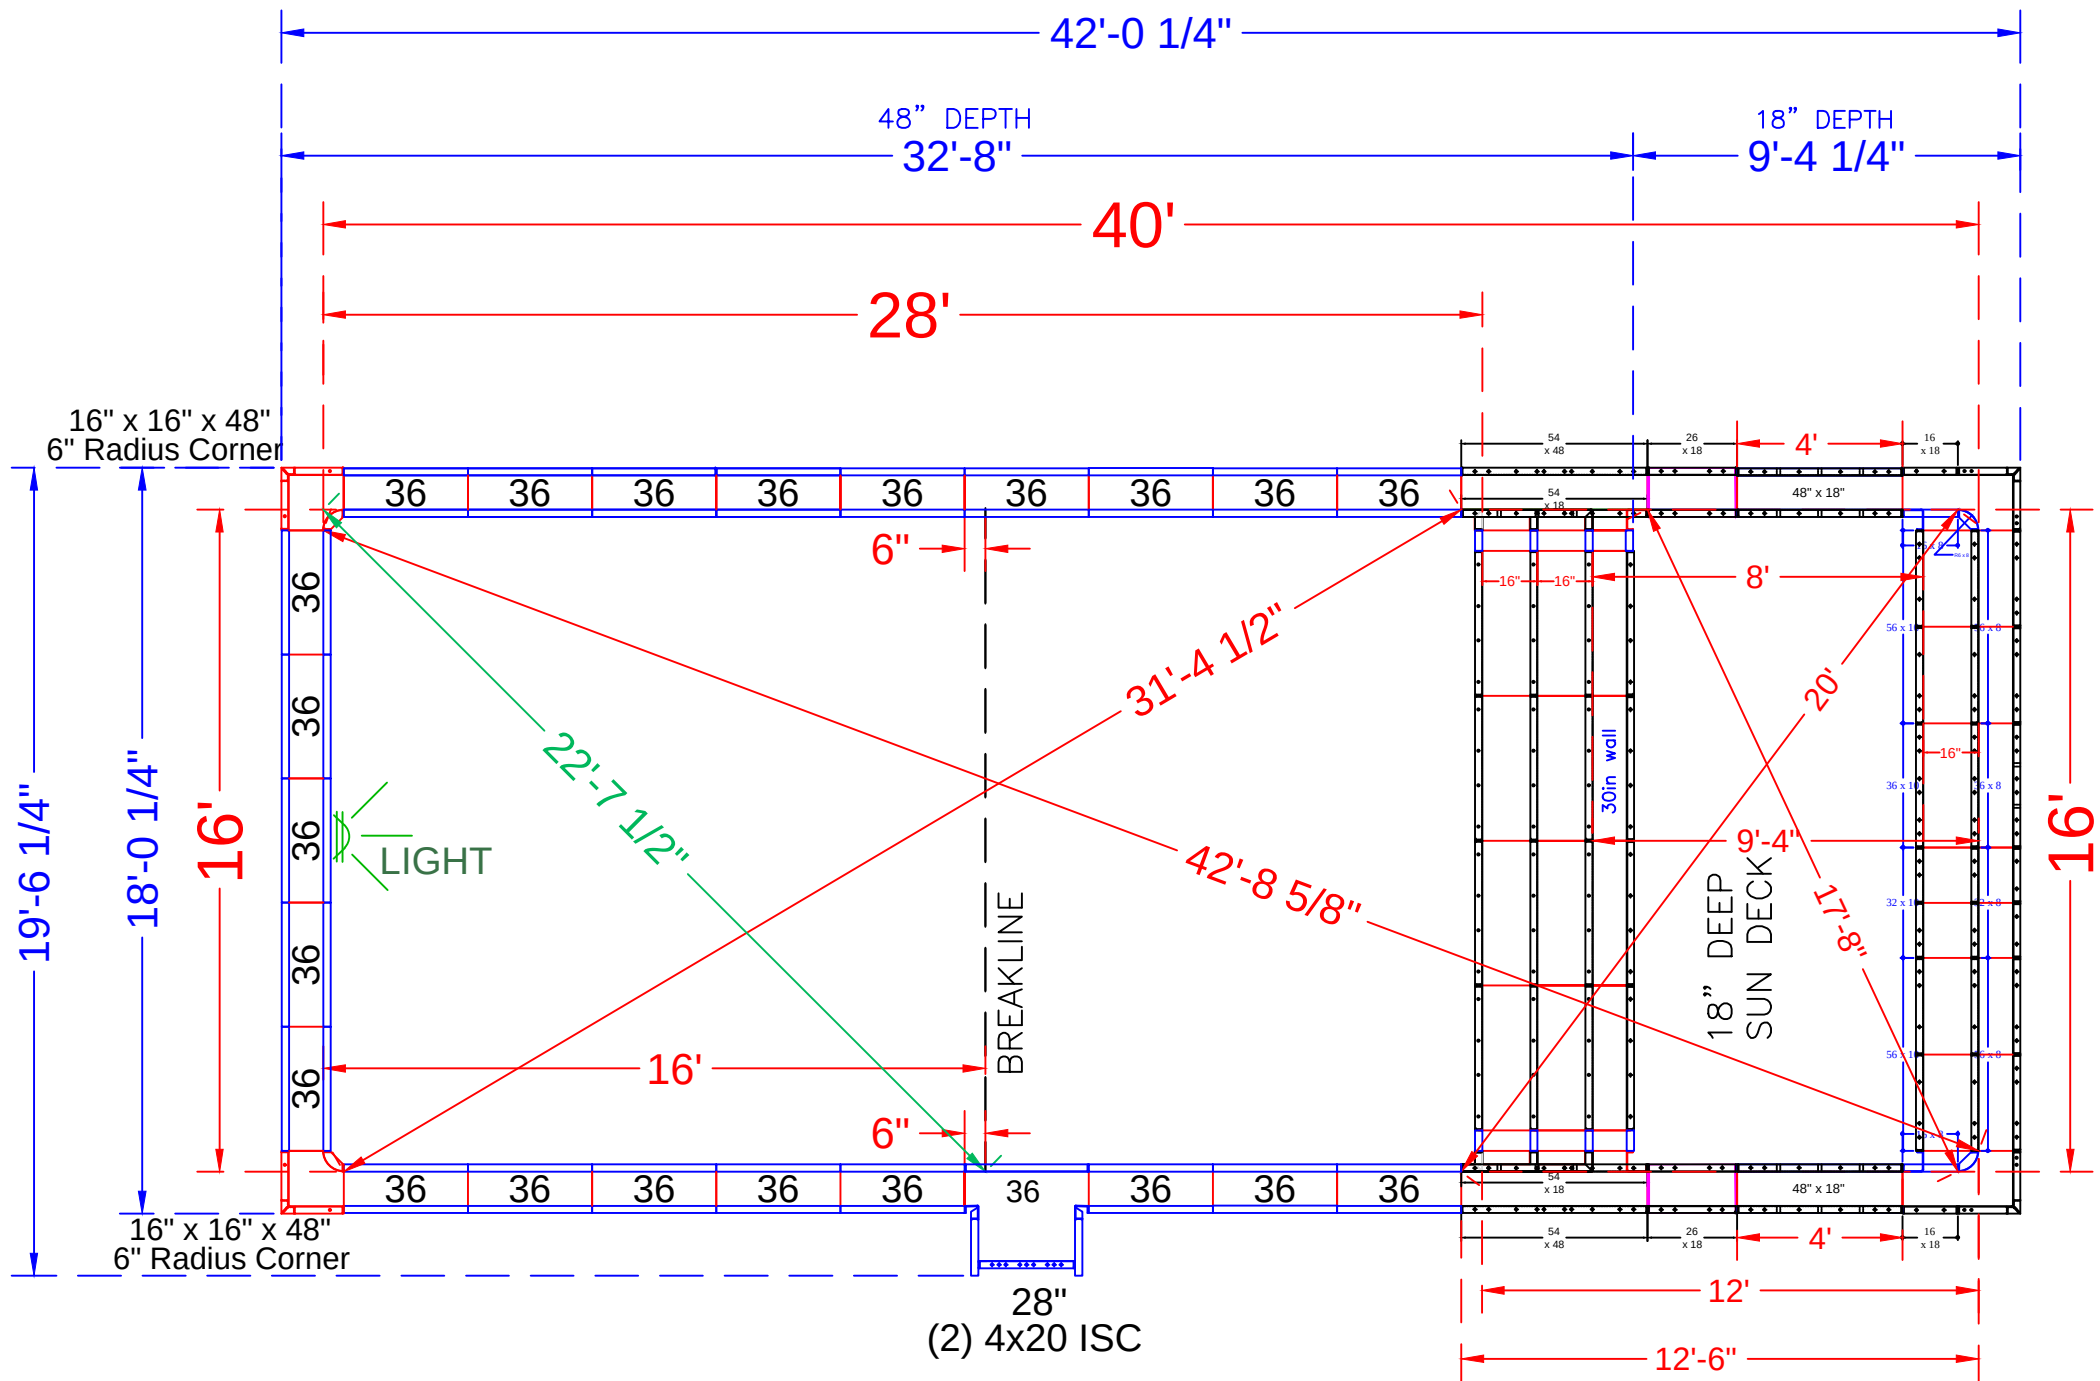

NOTE: SEE CONSTRUCTION PLANS FOR POOL LOCATION

**NARDIELLO - 8 Brentwood Drive**

16' x 40' - Concrete / Vinyl - Rectangle  
w/ Sun Deck & Entry Step Combo  
Pool Perimeter: 111 Ln. Ft.  
Pool Area: 640 Sq.Ft.  
Approximate Pool Gallons: 16,209 Gallons  
Concrete Yards  
- Pool Walls & Steps: 17.5 yards

| POOL PANEL DESCRIPTIONS |                                                 |
|-------------------------|-------------------------------------------------|
| QTY.                    | DESCRIPTION                                     |
| 1                       | 16' Wide Rectangle Sun Deck & Step Assembly     |
| CORNER PANELS & HINGES  |                                                 |
| 2                       | 16" x 16" x 48 w/ Outside Corner-SA (6" Radius) |
| SKIMMER SIDES {         |                                                 |
| 2                       | 20" x 4" x 48" Adj Offset Hinged ISC (Pilaster) |
| STRAIGHT PANELS         |                                                 |
| 1                       | 28" x 48" Panel                                 |
| 45                      | 36 x 48" Panel                                  |

PANEL LAYOUT

JOB #: 555751  
DATE: 11-25-2022  
DRAWN BY: SA

REVISIONS

|  |  |  |
|--|--|--|
|  |  |  |
|  |  |  |
|  |  |  |



**SEASONAL WORLD**  
WE BUILD BACKYARDS!

