

C-D=	5'-0"	H-I=	17'-4"
C-E=	15'-8"	H-J=	18'-3"
C-F=	14'-6"	H-K=	15'-7"
C-G=	26'-6"	H-L=	28'-5"
C-H=	30'-10"	H-M=	13'-1"
C-I=	32'-11"	H-N=	28'-6"
C-J=	32'-11"	H-O=	31'-4"
C-K=	38'-2"	H-P=	35'-10"
C-L=	14'-2"		
C-M=	43'-7"	I-J=	1'-0"
C-N=	29'-5"	I-K=	7'-4"
C-O=	17'-3"	I-L=	37'-7"
C-P=	7'-4"	I-M=	20'-5"


D-E=	14'-10"	I-O=	23'-9"
D-F=	10'-5"	I-P=	34'-5"
D-G=	22'-2"		
D-H=	26'-2"	J-K=	8'-1"
D-I=	29'-11"	J-L=	38'-0"
D-J=	30'-1"	J-M=	21'-4"
D-K=	34'-8"	J-N=	13'-0"
D-L=	11'-5"	J-O=	23'-4"
D-M=	39'-0"	J-P=	34'-3"
D-N=	28'-7"		
D-O=	18'-4"	K-L=	40'-9"
D-P=	11'-10"	K-M=	14'-1"

E-F=	10'-10"	K-O=	30'-10"
E-G=	18'-8"	K-P=	40'-7"
E-H=	24'-7"		
E-I=	19'-1"	L-M=	41'-4"
E-J=	18'-10"	L-N=	39'-0"
E-K=	25'-7"	L-O=	29'-9"
E-L=	25'-9"	L-P=	21'-4"
E-M=	34'-11"		
E-N=	13'-10"	M-N=	34'-2"
E-O=	6'-10"	M-O=	41'-2"
E-P=	15'-7"	M-P=	47'-11"

F-G=	12'-0"	N-O=	14'-4"
F-H=	16'-10"	N-P=	27'-11"
F-I=	20'-1"		
F-J=	20'-4"	O-P=	14'-0"

F-I=	20'-1"	O-P=	14'-0"
F-J=	20'-4"		
F-K=	24'-4"		
F-L=	17'-10"	<u>RADII</u>	
F-M=	29'-2"	<u>MEASUREMENT</u>	
F-N=	22'-0"	C=	4'-0"
F-O=	17'-3"	D=	9'-0"
F-P=	19'-0"	E=	4'-0"

G-H=	6'-0"	G=	9'-0"
G-I=	13'-5"	H=	3'-0"
G-J=	14'-3"	I=	4'-0"
G-K=	14'-4"	J=	3'-0"
G-L=	26'-7"	K=	4'-0"
G-M=	17'-2"	L=	9'-10"
G-N=	23'-0"	M=	9'-10"
G-O=	25'-5"	N=	9'-10"
G-P=	30'-9"	O=	2'-10"
		P=	2'-10"

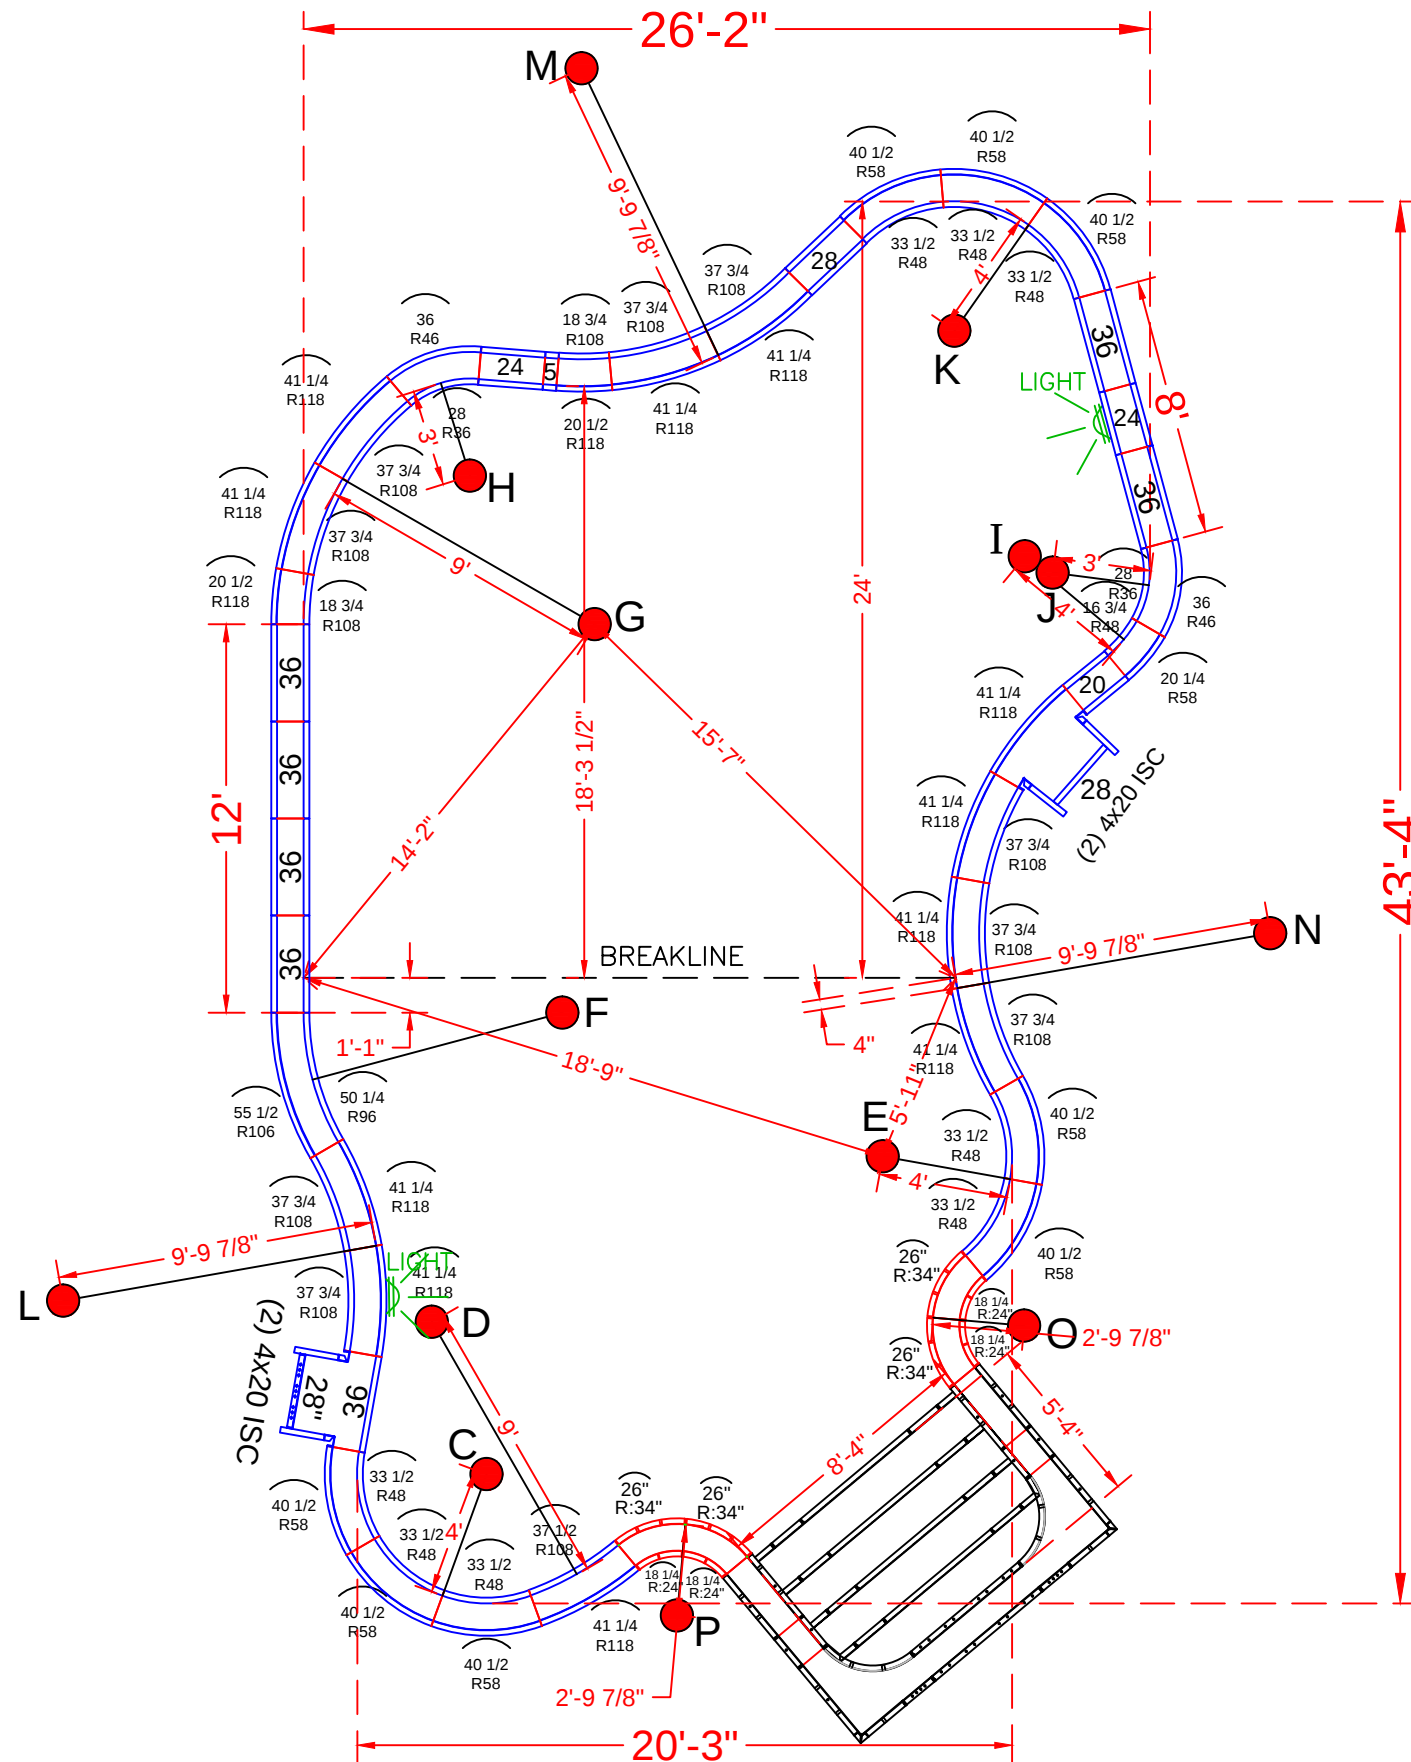

POOL PANEL DESCRIPTIONS

See Detail Page {

Skimmers Sides {

Step Attachment {

QTY.	DESCRIPTION
1	8'-4" x 5'-4" x 48" Step Assembly w/2' Radius
4	4" x 20" x 48" Adj Offset Hinged ISC (Pilaster)
	Straight Panels
2	5" x 48" Straight
2	20" x 48" Straight
4	24" x 48" Straight
4	28" x 48" Straight
13	36" x 48" Straight
	Radius Panels
4	18 1/4 x 48" 24" Radius 45°Inside Corners-SA
4	26 x 48" 34" Radius 45°Outside Corners-SA
2	28" x 48" 36" IS Radius Panel
2	36" x 48" 46" OS Radius Panel
1	16 3/4" x 48" 48" Radius Panel
1	20 1/4" x 48" 58" Radius Panel
8	33 1/2" x 48" 48" IS Radius Panel
8	40 1/2" x 48" 58" OS Radius Panel
1	50 1/4" x 48" 96" IS Radius Panel
1	55 1/2" x 48" 106" OS Radius Panel
2	18 3/4" x 48" 108" Radius Panel
2	20 1/2" x 48" 118" Radius Panel
10	37 3/4" x 48" 108" Radius Panel
11	41 1/4" x 48" 118" Radius Panel

ORTIZ_BONJEN - 19 Wiltshire Drive

20'-3" x 26'-2" x 43'-4" - Concrete / Vinyl Freeform

w/ Exterior Vinyl Covered Entry Step

Pool Perimeter: 128 Ln. Ft.

Pool Area: 838 Sq.Ft.

Approximate Pool Gallons: 26,819 Gallons

Concrete Yards

- Pool Walls & Steps: 22 Yards

PANEL LAYOUT

JOB #: 555900



DATE: 4-29-2023

DRAWN BY: SA



	REVISIONS		



SEASONAL WORLD
WE BUILD BACKYARDS!

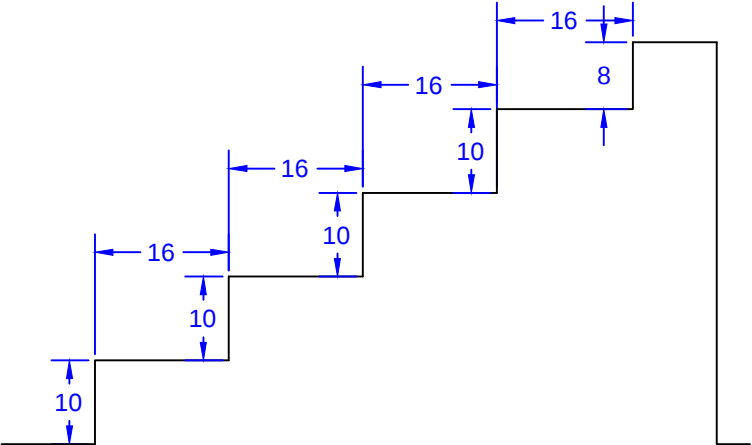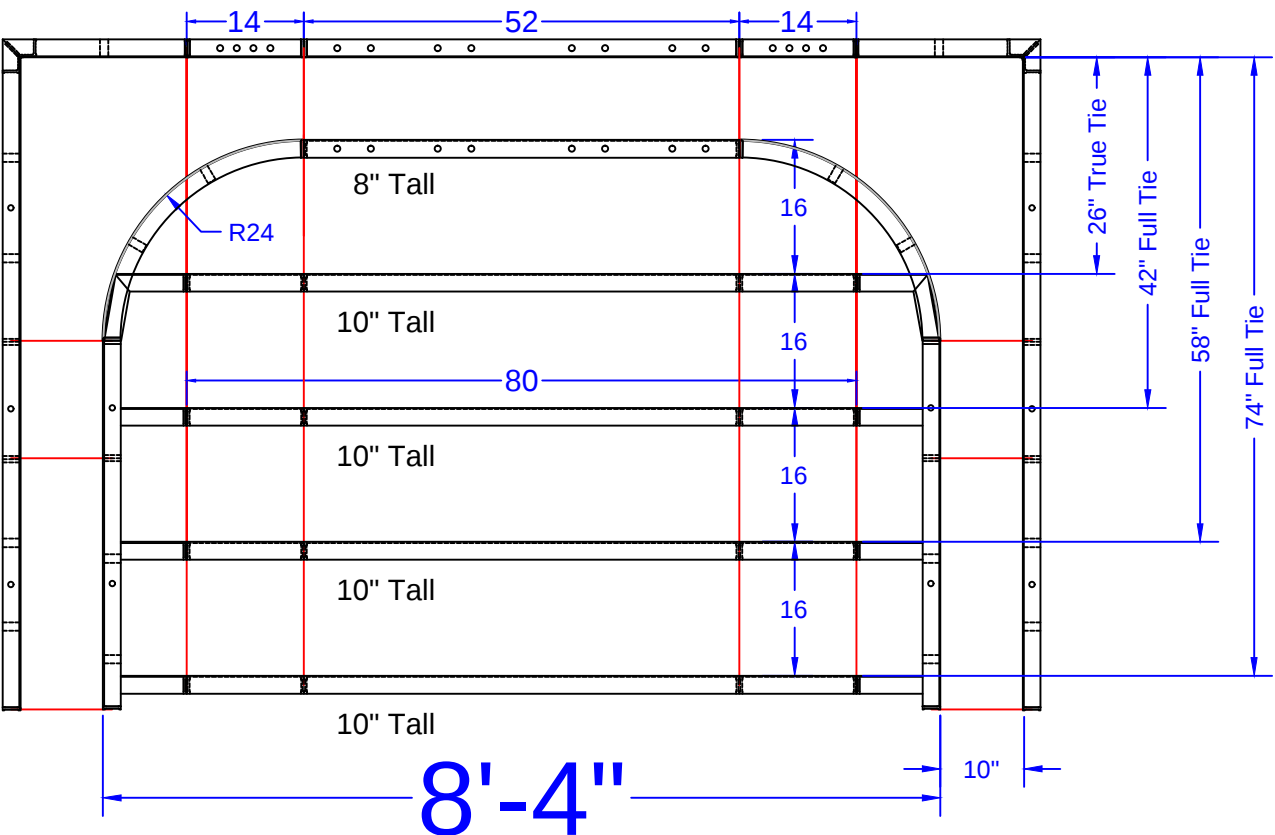

STEP TIES:

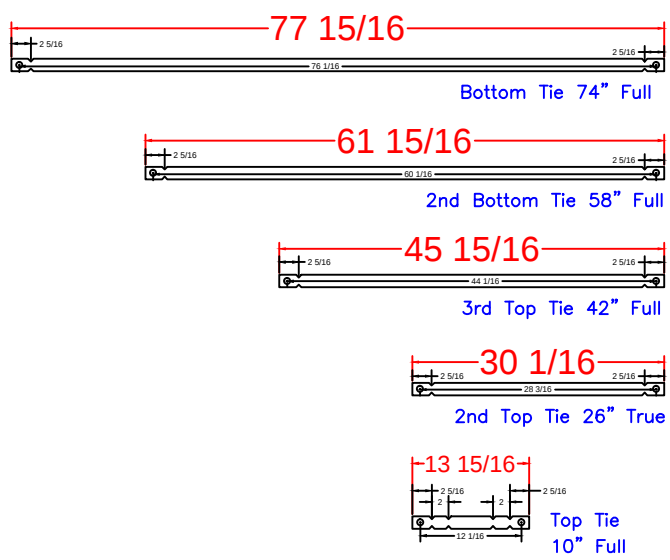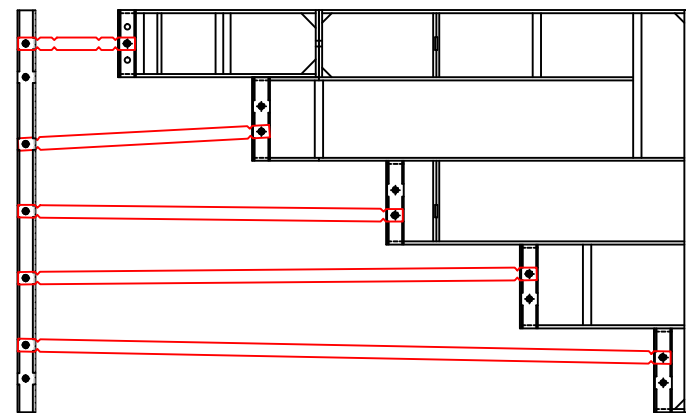

8'-4" Step
Qty(4)

Qty(2)

Qty(2)

Qty(2)

Qty(12)

8'-4" Outside End Step - 24"R Corners

STEP PANEL DESCRIPTIONS

PAGE	QTY.	DESCRIPTION
OES 8.1	2	20 x 78 Outside Corner x 48
OES 8.2	2	10 x 52 ISC Riser Side x 48
OES 8.3	2	38 x 8 - 24" Radius ISC Top Step Riser
OES 8.4	1	52 x 8 Top Step Riser
OES 8.5	4	80 x 10 Step Riser
OES 8.6	1	52 x 48 SA Panel
OES 8.7	2	14 x 48 SA Panel

ORTIZ_BONJEN - 19 Wiltshire Drive

20'-3" x 26'-2" x 43'-4" - Concrete / Vinyl Freeform
w/ Exterior Vinyl Covered Entry Step
Pool Perimeter: 128 Ln. Ft.
Pool Area: 838 Sq.Ft.
Approximate Pool Gallons: 26,819 Gallons

Concrete Yards
- Pool Walls & Steps: 22 Yards

STEP DETAIL			
JOB #: 555900			
DATE: 5-19-2023			
SCALE: 1' = 1/2 "			
DRAWN BY: SA			

SEASONAL WORLD
WE BUILD BACKYARDS!