


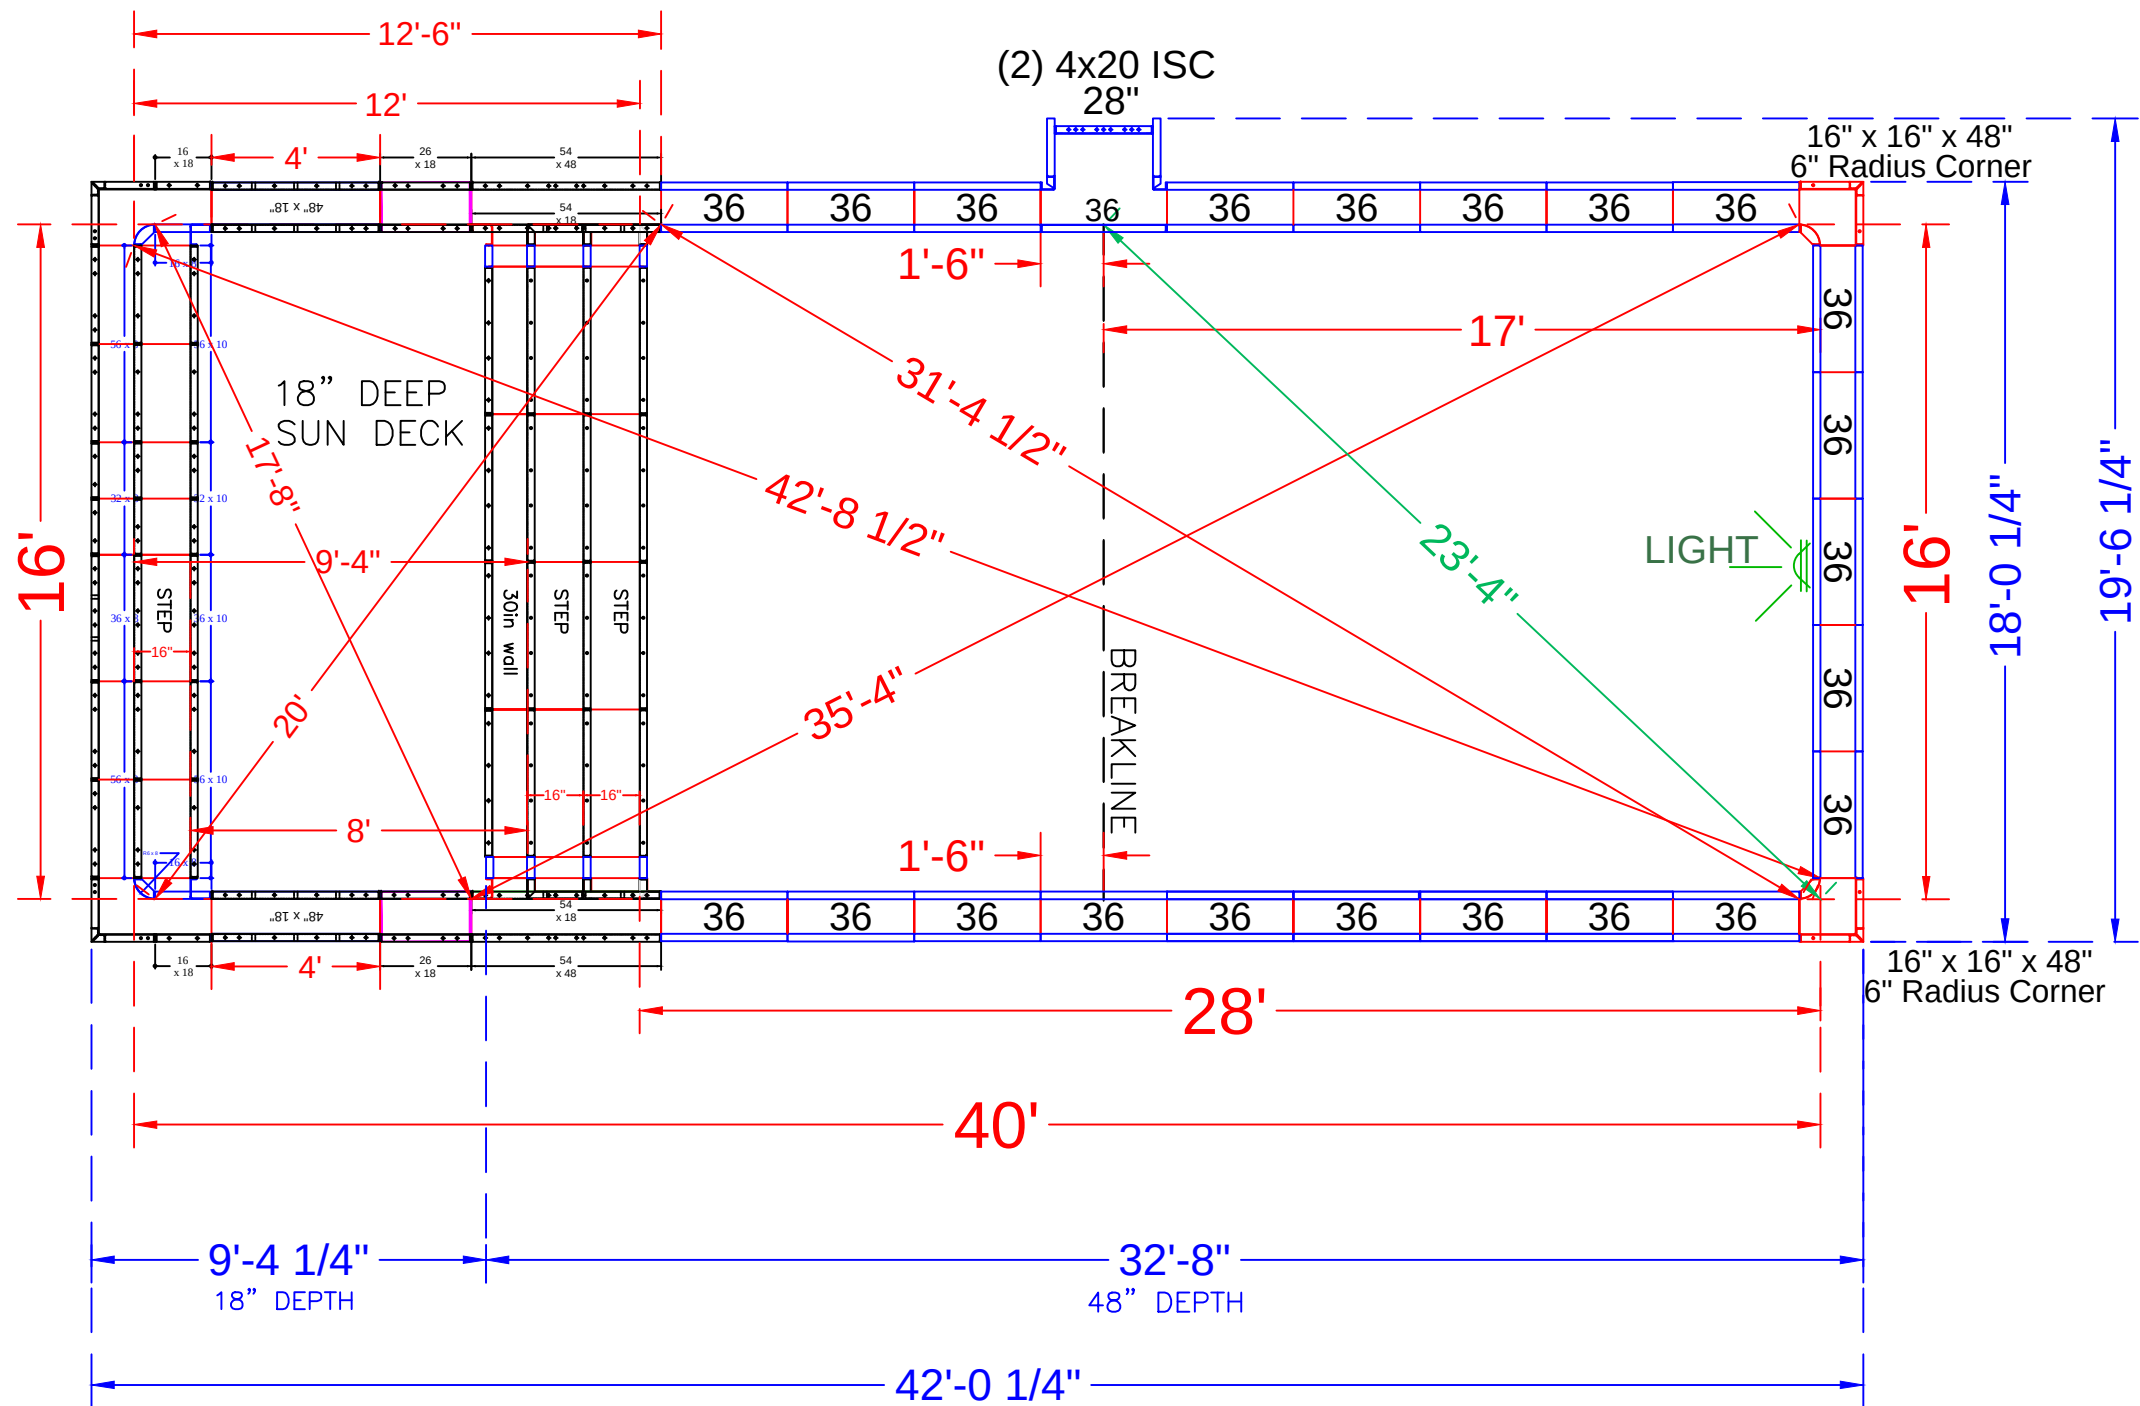

NOTE: SEE CONSTRUCTION PLANS FOR POOL LOCATION

**PARAVECCHIA - 372 Old York Road**  
16' x 40' - Concrete / Vinyl - Rectangle  
w/ Sun Deck & Entry Step Combo  
Pool Perimeter: 111 Ln. Ft.  
Pool Area: 640 Sq.Ft.  
Approximate Pool Gallons: 15,861 Gallons  
Concrete Yards  
- Pool Walls & Steps: 18 yards

| POOL PANEL DESCRIPTIONS |                                                 |
|-------------------------|-------------------------------------------------|
| QTY.                    | DESCRIPTION                                     |
| 1                       | 16' Wide Rectangle Sun Deck & Step Assembly     |
| CORNER PANELS & HINGES  |                                                 |
| 2                       | 16" x 16" x 48 w/ Outside Corner-SA (6" Radius) |
| SKIMMER SIDES {         |                                                 |
| 2                       | 20" x 4" x 48" Adj Offset Hinged ISC (Pilaster) |
| STRAIGHT PANELS         |                                                 |
| 1                       | 28" x 48" Panel                                 |
| 44                      | 36 x 48" Panel                                  |

SEE DETAIL PAGE {

SKIMMER SIDES {

SKIMMER {

| PANEL LAYOUT    |  |  |  |
|-----------------|--|--|--|
| JOB #: 556017   |  |  |  |
| DATE: 7-15-2024 |  |  |  |
| DRAWN BY: SA    |  |  |  |

| REVISIONS |  |  |  |
|-----------|--|--|--|
|           |  |  |  |
|           |  |  |  |
|           |  |  |  |



