

NODE POINTS

C-D = 15'-0"
 C-E = 27'-5"
 C-F = 19'-10"
 C-G = 33'-7"
 C-H = 19'-10"


D-E = 19'-4"
 D-F = 19'-11"
 D-G = 18'-10"
 D-H = 15'-3"

E-F = 39'-2"
 E-G = 19'-10"
 E-H = 20'-10"

F-G = 34'-3"
 F-H = 39'-1"
 G-H = 37'-7"

RADII

C = 9' RADIUS
 D = 9' RADIUS
 E = 10' RADIUS
 F = 10'-10" RADIUS
 G = 9'-10" RADIUS
 H = 10'-10" RADIUS

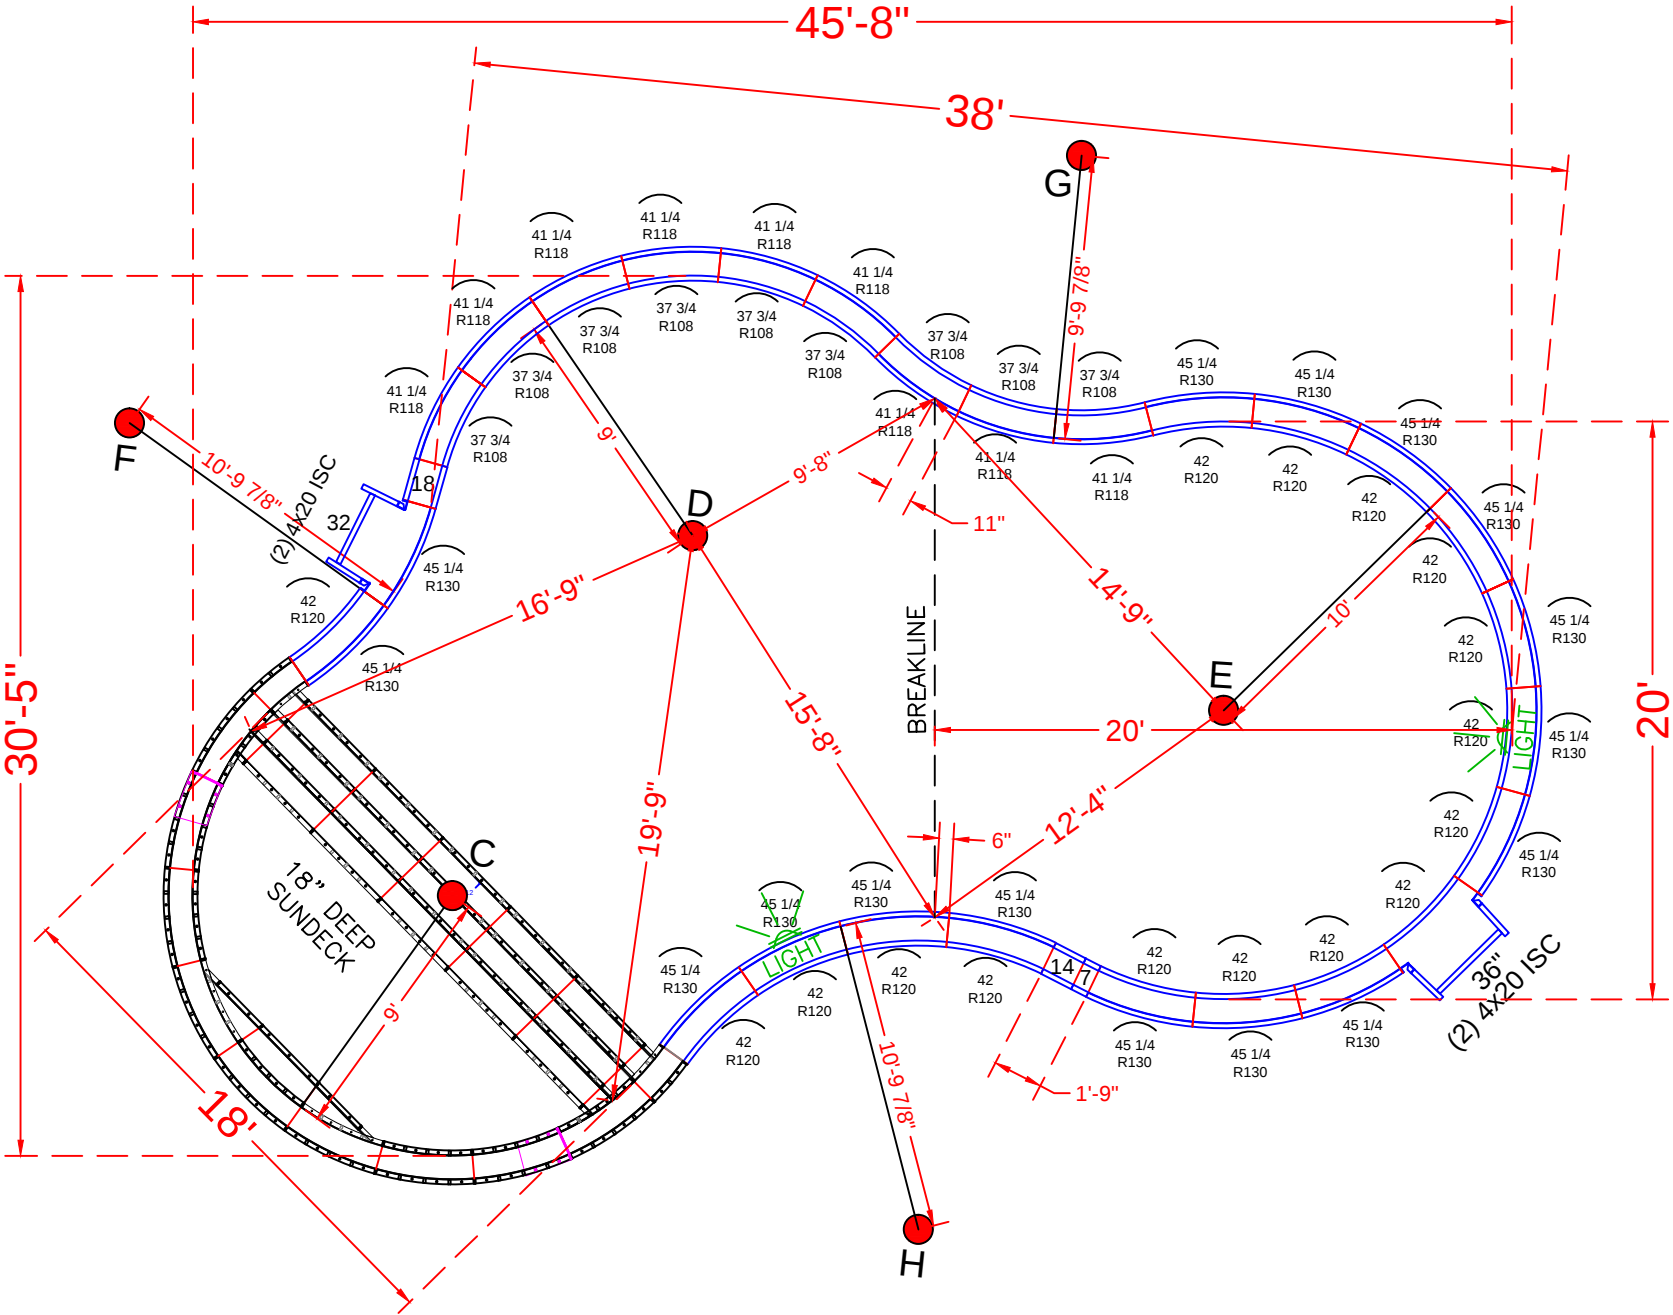

NOTE: SEE CONSTRUCTION PLANS FOR POOL LOCATION

POOL PANEL DESCRIPTIONS

QTY.	DESCRIPTION
1	9' Radius Sundeck / Step Assembly
4	4" x 20" x 48" Adj Offset Hinged ISC (Pilaster)
	STRAIGHT PANELS
2	7" x 48" Straight
2	14" x 48" Straight
2	18" x 48" Straight
1	32" x 48" Straight
1	36" x 48" Straight
	RADIUS PANELS
9	37 3/4" x 48" - 108" Radius Panel
9	41 1/4" x 48" - 118" Radius Panel
16	45 1/4" x 48" - 130" Radius Panel
16	42" x 48" - 120" Radius Panel

PATEL - 5 Princess Court

18' x 20'-0" x 45'-8" - 10" Concrete Wall - Freeform
 w/ Interior Vinyl Covered Step / Sun Deck
 Pool Perimeter = 123 Ln. Ft.
 Pool Area = 889 Sq.Ft.
 Approximate Pool Gallons: 23,846 Gallons
 Concrete Yards
 - Pool Walls & Sundeck: 19.5 yards


PANEL LAYOUT

JOB #: 555854
 DATE: 3-1-2021
 DRAWN BY: SA

REVISIONS



QTY.	DESCRIPTION
1	37 11/16 x 8 108R IS Panel - Top Riser
2	7 15/32 x 37 11/16 ISC Riser Side x 18 108R IS Panel
6	37 11/16 x 18 108R IS Panel
2	8 x 18 27/32 ISC Riser Side x 48 108R IS Panel
7	41 5/32 x 18 118R OS Panel
2	41 5/32 x 48 118R OS Panel
2	20 9/16 x 48 118R OS Panel
2	7 5/16 x 12 ISC x 10 108R IS Panel
2	5 3/4 x 15 21/32 ISC x 30 108R IS Panel
1	84 x 10 Riser - 2nd Top
6	80 x 10 Risers - Lower Wall
3	40 x 10 Risers - Lower Wall
5	40 x 30 Wall Panel SA
2	14 1/16 x 19 27/32 Blockoff
2	14 1/16 x 30 Blockoff

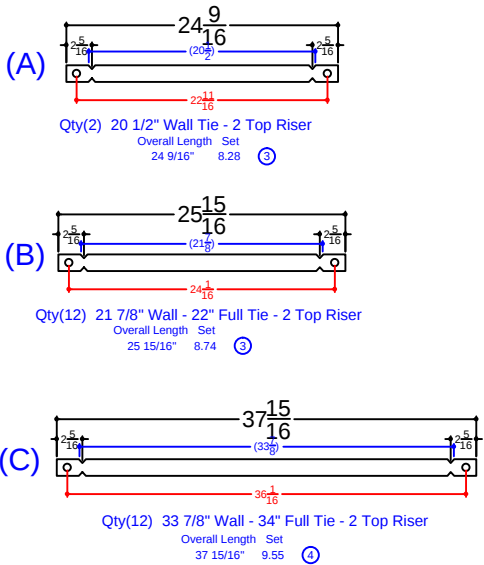

PATEL - 5 Princess Court

18' x 20'-0" x 45'-8" - 10" Concrete Wall - Freeform
w/ Interior Vinyl Covered Step / Sun Deck
Pool Perimeter = 123 Ln. Ft.
Pool Area = 889 Sq.Ft.
Approximate Pool Gallons: 23,846 Gallons
Concrete Yards
- Pool Walls & Sundeck: 19.5 yards

SUN DECK DETAIL			
JOB #: 555854			
DATE: 3-1-2021			
SCALE: 1' = 1/8 "			
DRAWN BY: SA			

