


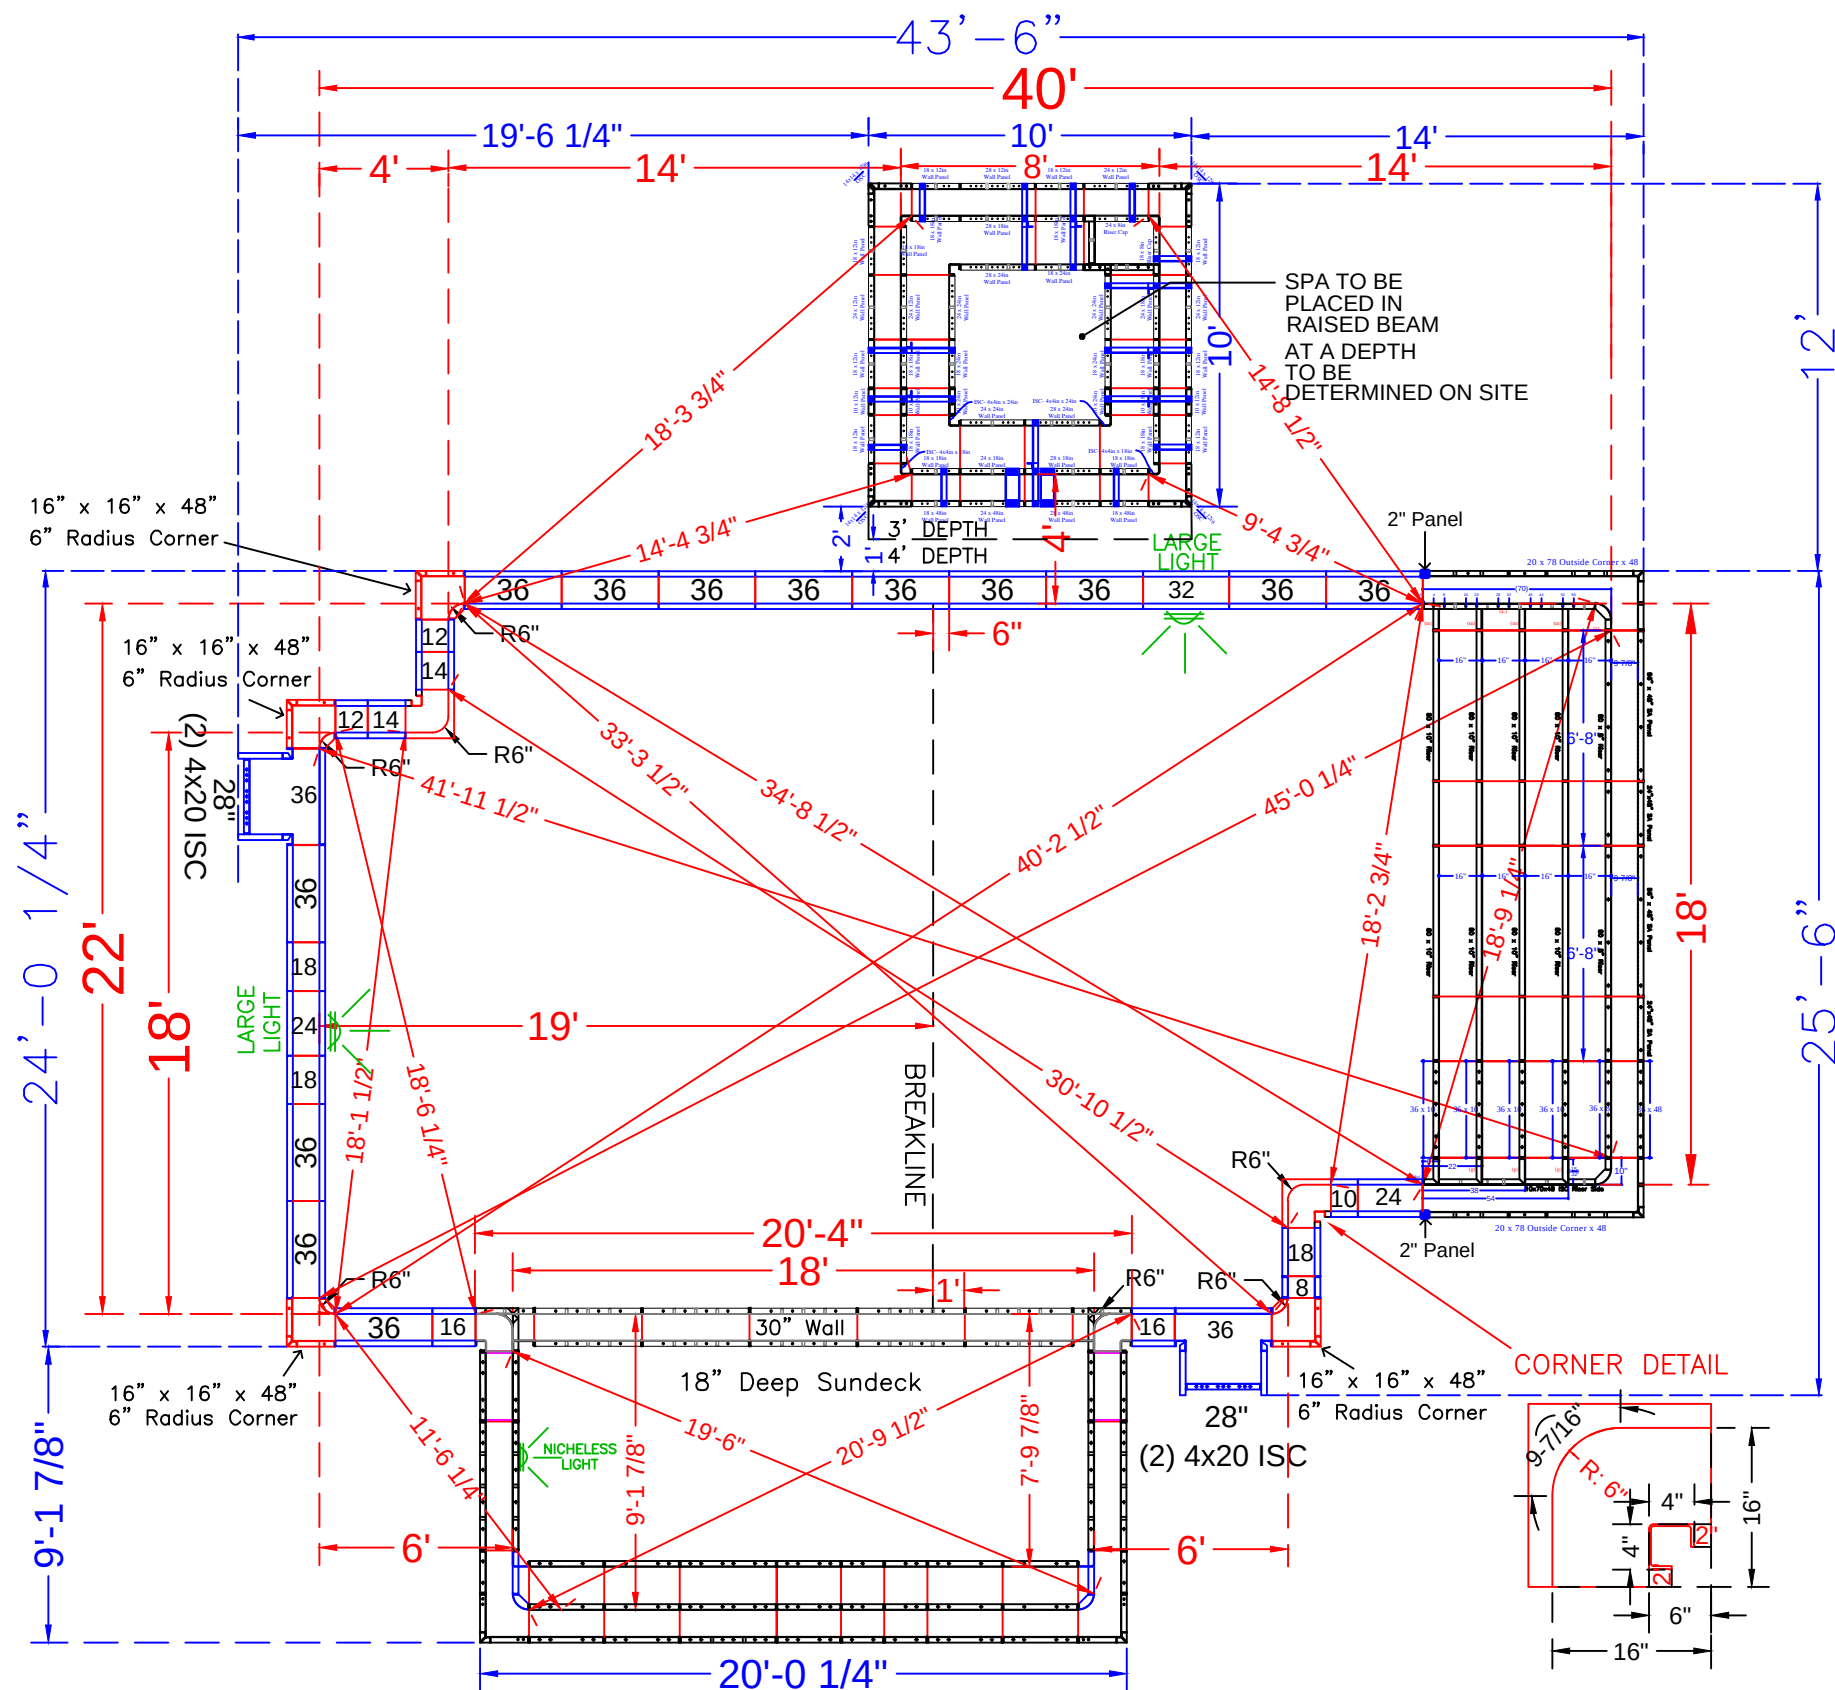

POOL PANEL DESCRIPTIONS

QTY.	DESCRIPTION
1	18' x 48" Custom Step Assembly
1	18' Wide Custom Rectangle Side Sundek Assembly
1	8' x 8' Square Spa Assembly
Corner Panels	
4	4" x 20" x 48" Adj Offset Hinged ISC (Pilaster)
4	16" x 16" w/ 6" Radius Inside Corner-SA
2	4" x 4" x 48" Inside Corners-SA
2	16" x 16" w/ 6" Radius Inside Corner-SA (9-1/2" Arc)
Straight Panels	
6	2" x 48" Panel *(includes 2 shown on step page)
2	8" x 48" Panel
2	10" x 48" Panel
4	12" x 48" Panel
4	14" x 48" Panel
4	16" x 48" Panel
6	18" x 48" Panel
4	24" x 48" Panel
2	28" x 48" Panel
2	32" x 48" Panel
28	36" x 48" Panel

PATEL / SHAKOOR - 37 Sheppard's Way

18' x 22' x 40' - 10" Concrete Wall - Geometric
w/ Interior Vinyl Covered Step & Side Sun Deck
Pool Perimeter = 142 Ln. Ft.
Pool Area = 989 Sq.Ft.
Approximate Pool Gallons: 32,660 Gallons

Concrete Yards
- Pool Walls, Steps & Spa : 39 yards

PANEL LAYOUT


JOB #: 2020-1103
DATE: 1-16-2021
DRAWN BY: SA

REVISIONS




*ALL BACK WALLS ARE 48" TALL

STEP TIES:

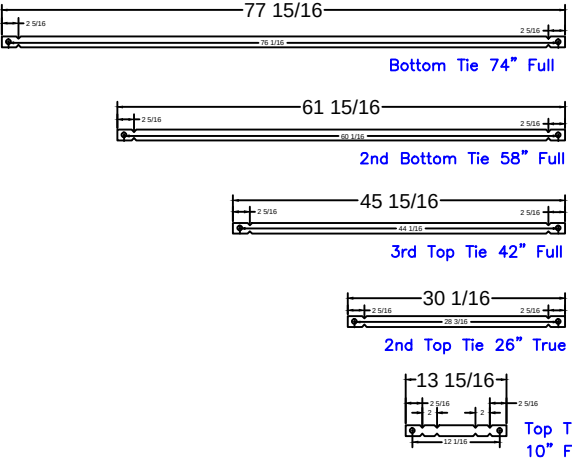

20' Step
Qty(14)
Qty(14)
Qty(14)
Qty(14)

2" Panel

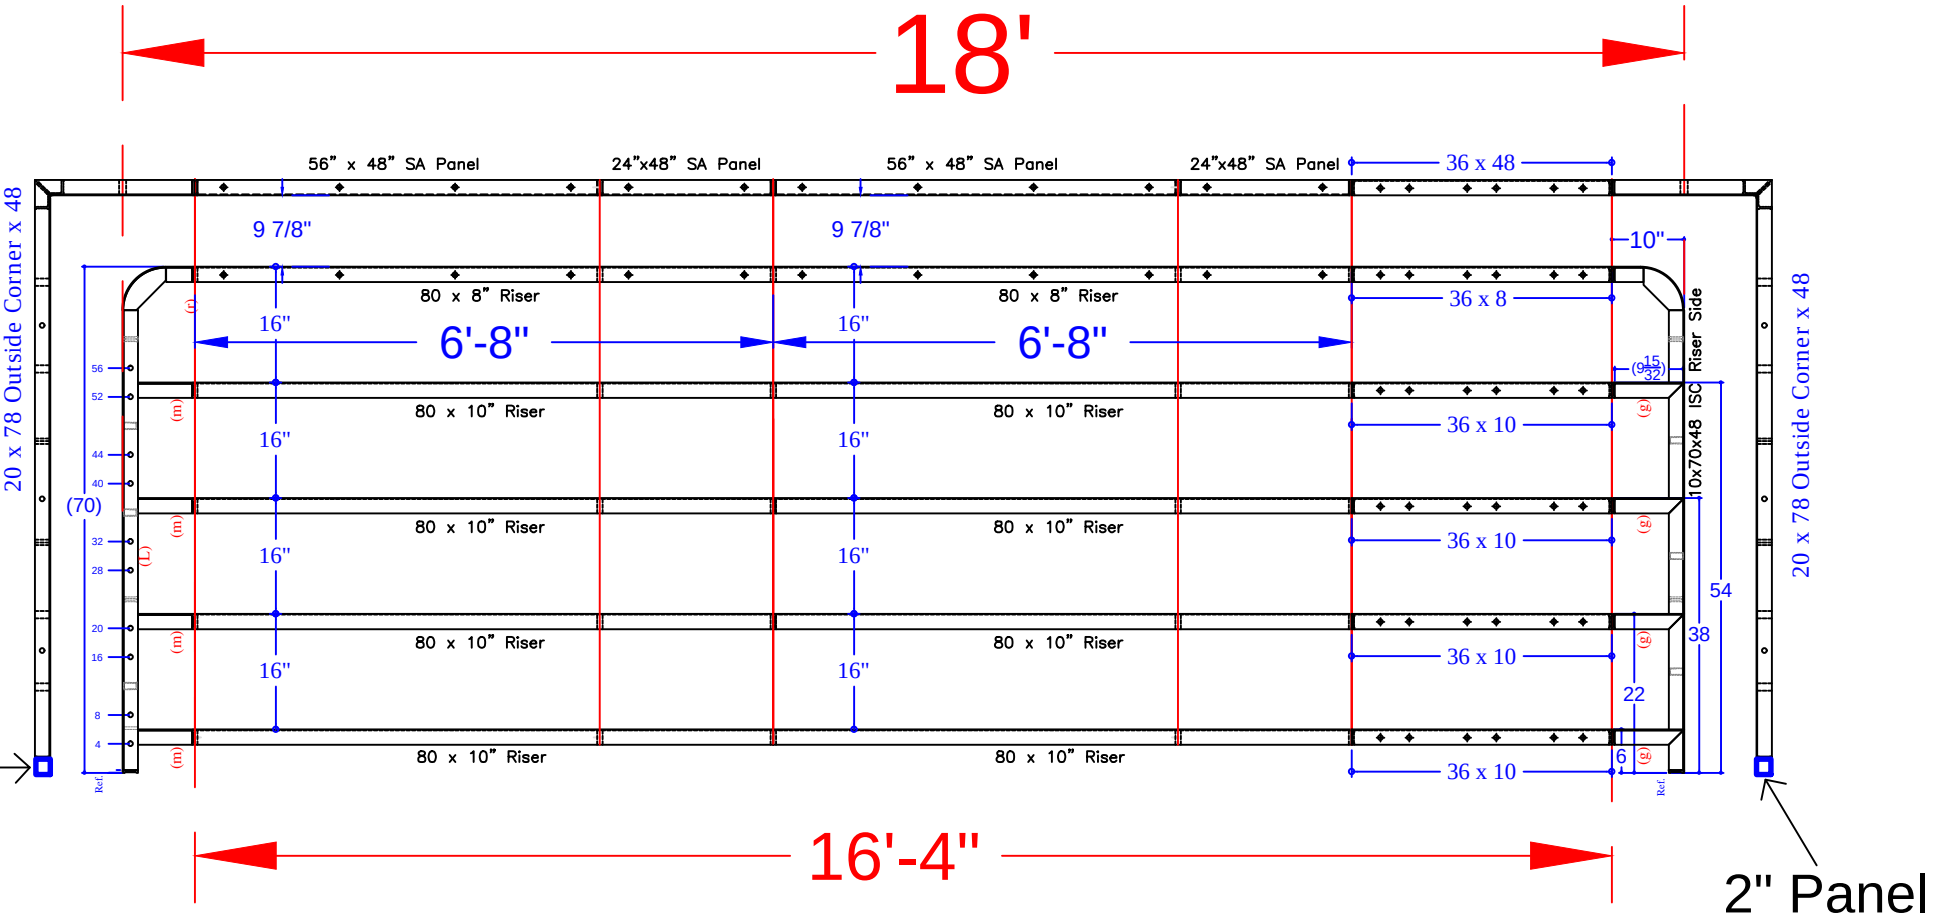

Notes:

*from 8'-4" Outside End Step Assembly w/ 6" R. Corners {

*from 8'-4" Outside End Step Assembly w/ 24" R. Corners {

STEP PANEL DESCRIPTIONS

QTY.	DESCRIPTION
8	80 x 10 Risers
2	80 x 8 Top Riser
2	24 x 48 SA Panel
2	56 x 48 SA Panel-Back Wall
2	20 x 78 Outside Corner x 48
4	36 x 10 Riser
1	36 x 8 Riser
2	10 x 70 x 48 ISC Riser Sides (Right & Left)

PATEL / SHAKOOR - 37 Sheppard's Way

18' x 22' x 40' - 10" Concrete Wall - Geometric
w/ Interior Vinyl Covered Step & Side Sun Deck
Pool Perimeter = 142 Ln. Ft.
Pool Area = 989 Sq.Ft.
Approximate Pool Gallons: 32,660 Gallons


Concrete Yards
- Pool Walls,Steps & Spa : 39 yards

STEP DETAIL

JOB #: 2020-1103
DATE: 1-17-2021
DRAWN BY: SA



SEASONAL WORLD
WE BUILD BACKYARDS!

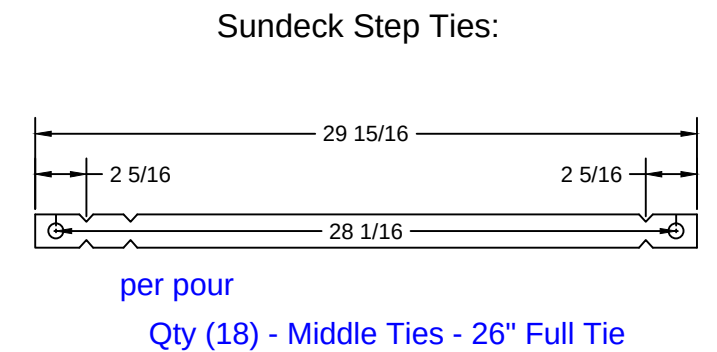




print #	print #	QTY.	DESCRIPTION
RESSD 7.04	ESSD 3.48	4	48 x 18in Wall Panel
	ESSD 3.36	1	36 x 18in Wall Panel
RESSD 7.07	ESSD 3.28	4	28 x 18in Wall Panel
RESSD 7.06	ESSD 3.26	4	26 x 18in Wall Panel
	ESSD 3.24	1	24 x 18in Wall Panel
	ESSD 3.16	4	16 x 18in Wall Panel
*from Radius Sundeck Assembly		10	40 x 30in Wall Panel
*from Radius Sundeck Assembly		2	8 x 4 ISC x 30
*from Radius Sundeck Assembly		2	4 x 4 ISC x 48
*from Radius Sundeck Assembly		2	14 x14 OSC 6" Rad. x 18
*from Radius Sundeck Assembly		2	22 x 30 Wall Panel SA

Concrete Yards
- Pool Walls, Steps & Spa : 39 yards

SUN DECK DETAIL			
JOB #: 2020-1103			
DATE: 1-16-2021			
DRAWN BY: SA			



48" Wall Panels on Bottom

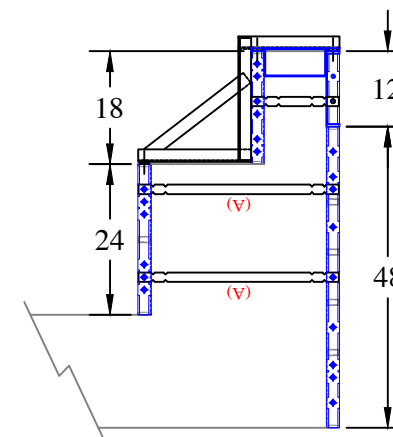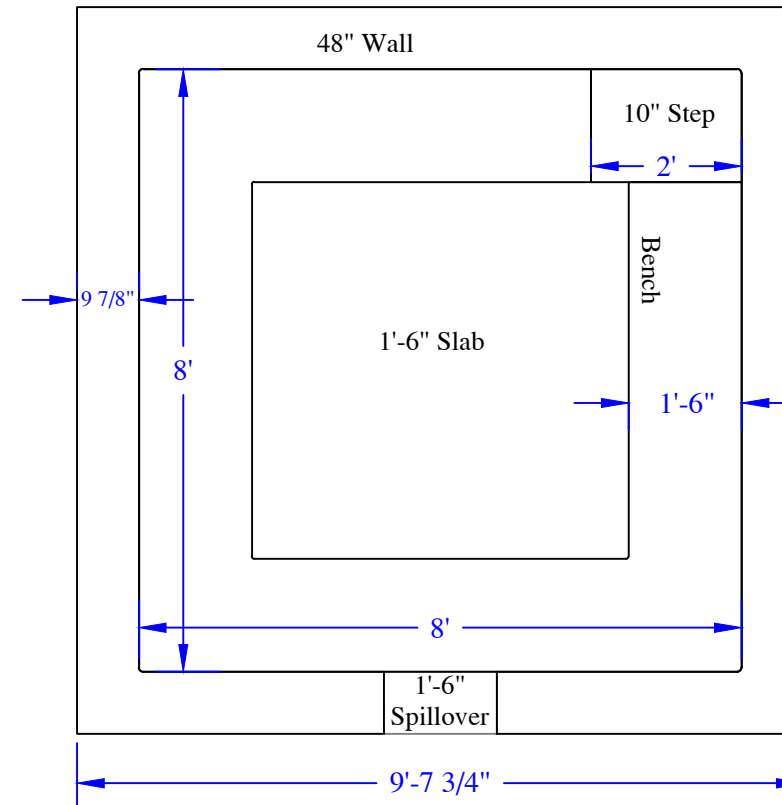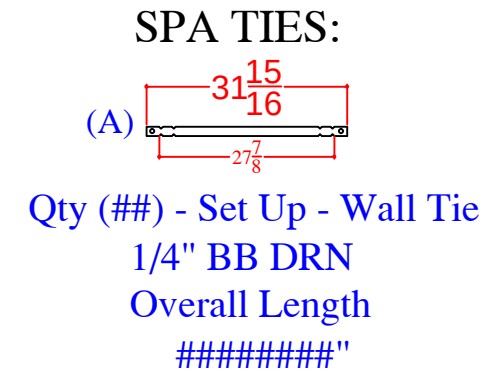

QTY	DESCRIPTION
2	10in x 48in Wall Panel
10	18in x 48in Wall Panel
4	24in x 48in Wall Panel
2	28in x 48in Wall Panel
2	10in x 24in Wall Panel
3	18in x 24in Wall Panel
3	24in x 24in Wall Panel
2	28in x 24in Wall Panel
2	10in x 18in Wall Panel
10	18in x 18in Wall Panel
4	24in x 18in Wall Panel
2	28in x 18in Wall Panel
2	10in x 12in Wall Panel
10	18in x 12in Wall Panel
4	24in x 12in Wall Panel
2	28in x 12in Wall Panel
1	18in x 8in Cap for Risers
1	24in x 8in Cap for Risers
2	4in x 14.125in ISC Transition x 48in
3	4in x 4in ISC x 24in
1	4in x 10in ISC x 24in
3	4in x 4in ISC x 18in
1	4in x 18in ISC x 10in
1	4in x 28in ISC x 10in HIF
1	4in x 4in ISC x 8in
4	14in x 14in OSC x 48in
4	14in x 14in OSC x 12in
2	Blockout 4in - 14 1/16in x 5in

QTY	DESCRIPTION
8	Parapet Brackets - 10in Wall
8	Parapet Bracket - 28in Wall- 18in Bench
4	Wall Leveler - Turnbuckle x 34.5
28	31 15/16" Overall Wall Tie "A"

PATEL / SHAKOOR - 37 Sheppard's Way

Concrete Yards

- Pool Walls, Steps & Spa : 39 yards