

NODE POINTS

C-D = 15'-11" J-K = 22'-1"
C-E = 20'-9" J-L = 37'-4"
C-F = 22'-8" J-M = 18'-10"
C-G = 14'-11"
C-H = 9'-2" K-L = 27'-11"
C-I = 12'-10" K-M = 12'-5"
C-J = 23'-11"
C-K = 25'-8" L-M = 19'-7"
C-L = 16'-10"
C-M = 13'-3"

D-E = 7'-0"
D-F = 6'-11"
D-G = 8'-1"
D-H = 17'-2"
D-I = 25'-8"
D-J = 25'-9"
D-K = 13'-0"
D-L = 15'-0"
D-M = 7'-0"

E-F = 8'-1"
E-G = 14'-4"
E-H = 23'-9"
E-I = 31'-10"
E-J = 32'-8"
E-K = 16'-10"
E-L = 12'-11"
E-M = 14'-1"

F-G = 11'-2"
F-H = 22'-4"
F-I = 31'-2"
F-J = 27'-7"
F-K = 8'-10"
F-L = 20'-3"
F-M = 11'-4"


G-H = 11'-7"
G-I = 20'-7"
G-J = 17'-7"
G-K = 10'-11"
G-L = 21'-6"
G-M = 2'-0"

H-I = 8'-11"
H-J = 14'-10"
H-K = 22'-0"
H-L = 24'-3"
H-M = 11'-0"

I-J = 18'-1"
I-K = 30'-9"
I-L = 29'-8"
I-M = 19'-11"

RADII MEASUREMENTS

C = 8' RADIUS
D = 11' RADIUS
E = 4' RADIUS
F = 4' RADIUS
G = 6' RADIUS
H = 4' RADIUS
I = 4'-10" RADIUS
J = 10'-10" RADIUS
K = 4'-10" RADIUS
L = 8'-10" RADIUS
M = 8'-0" RADIUS

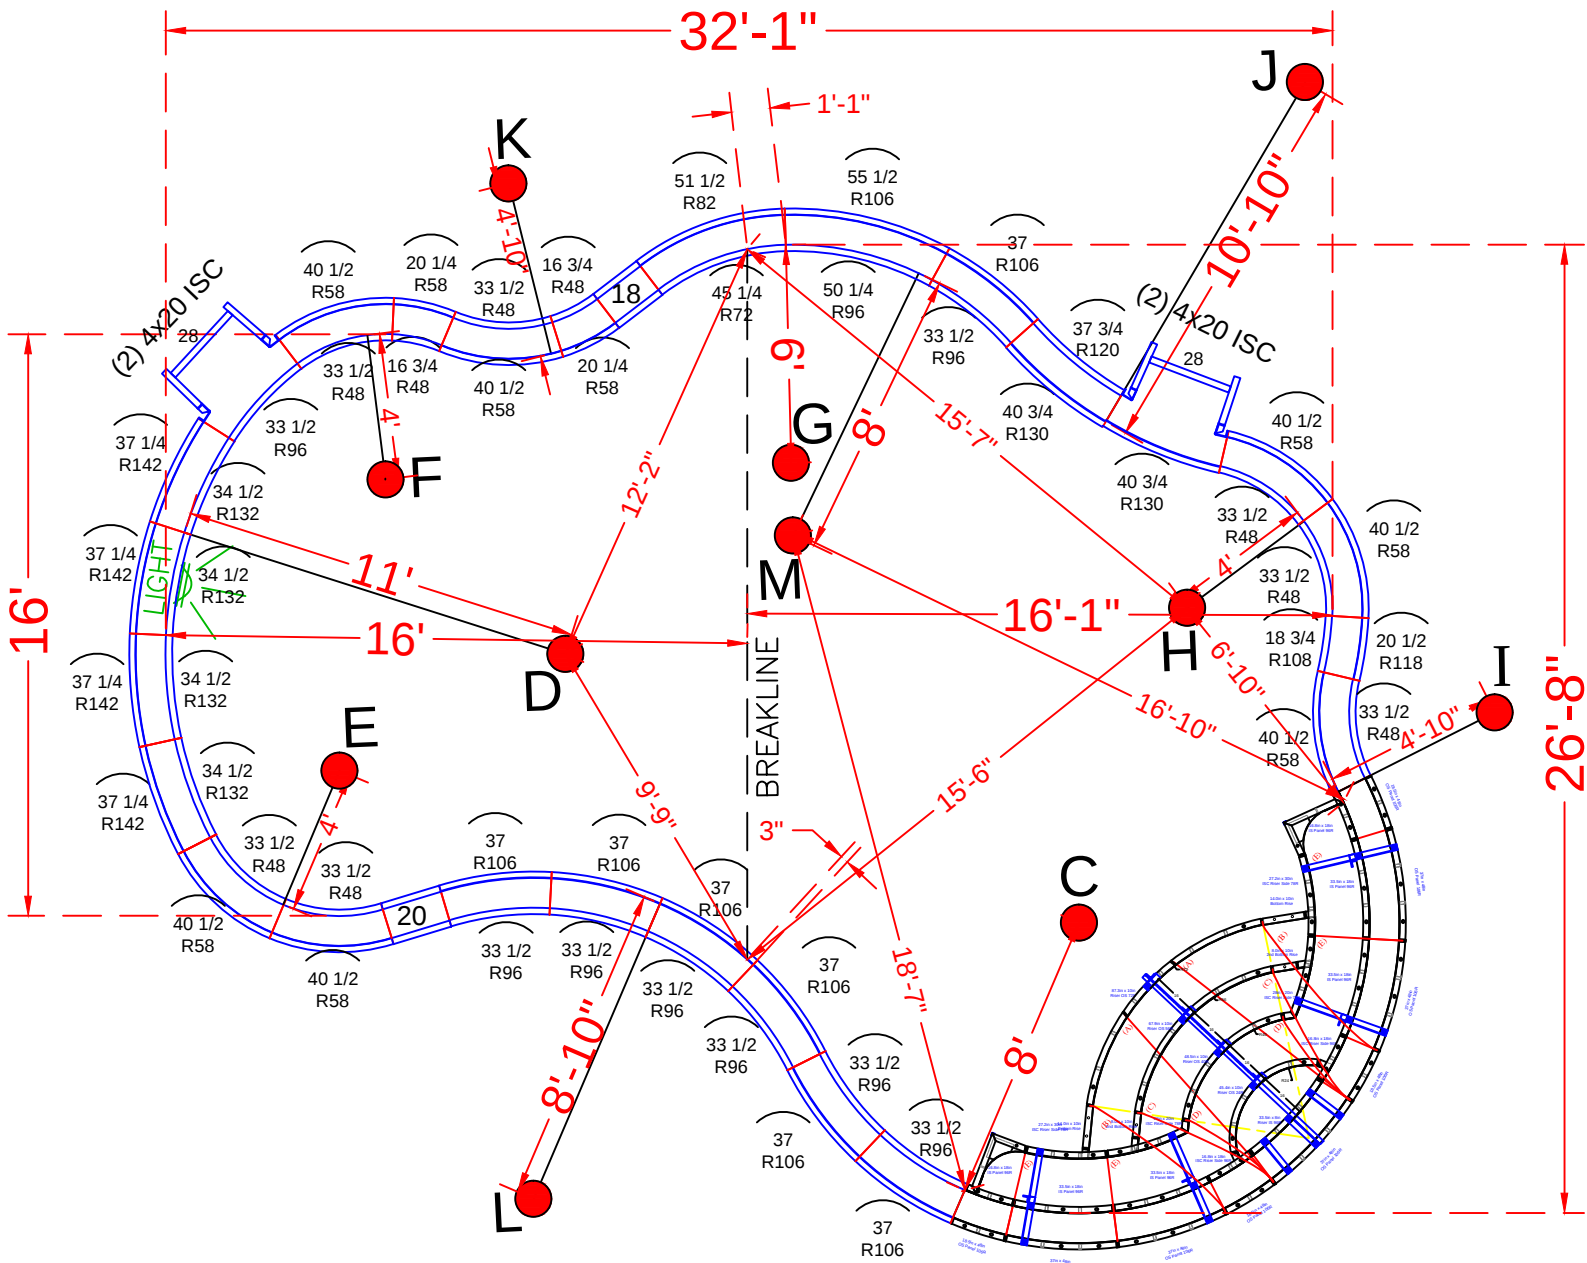

NOTE: SEE CONSTRUCTUION PLANS FOR POOL LOCATION

POOL PANEL DESCRIPTIONS

QTY.	DESCRIPTION
1	8' Radius Step Assembly (Red Panels)
4	4" x 20" x 48" Adj Offset Hinged ISC (Pilaster)
	STRAIGHT PANELS
2	18" x 48" Straight
2	20" x 48" Straight
2	28" x 48" Straight
	RADIUS PANELS
2	16 3/4" x 48" - 48" Radius Panel
2	20 1/4" x 48" - 58" Radius Panel
7	33 1/2" x 48" - 48" Radius Panel
7	40 1/2" x 48" - 58" Radius Panel
1	45 1/4" x 48" - 72" IS Radius Panel
1	51 1/2" x 48" - 82" OS Radius Panel
8	33 1/2" x 48" - 96" IS Radius Panel
7	37" x 48" - 106" OS Radius Panel
1	50 1/4" x 48" - 96" IS Radius Panel
1	55 1/2" x 48" - 106" OS Radius Panel
1	18 3/4"x 48" - 108" Radius Panel
1	20 1/2"x 48" - 118" Radius Panel
1	37 3/4" x 48" - 120" Radius Panel
2	40 3/4" x 48" - 130" Radius Panel
4	34 1/2" x 48" - 132" Radius Panel
4	37 1/4" x 48" - 142" Radius Panel

PIOTROWSKI - 16 Marshall Place

16' x 26'-8" x 33'-2" - 10" Concrete Wall Freeform
w/ Inside Radius Step & Bench
Pool Perimeter = 98'
Pool Area = 586 S.F.
Approximate Pool Gallons: 16,200 Gallons


Concrete Yards
- Pool Walls & Steps: 18 yards

PANEL LAYOUT

JOB #: 555602
DATE: 11-12-2021
DRAWN BY: SA

REVISIONS



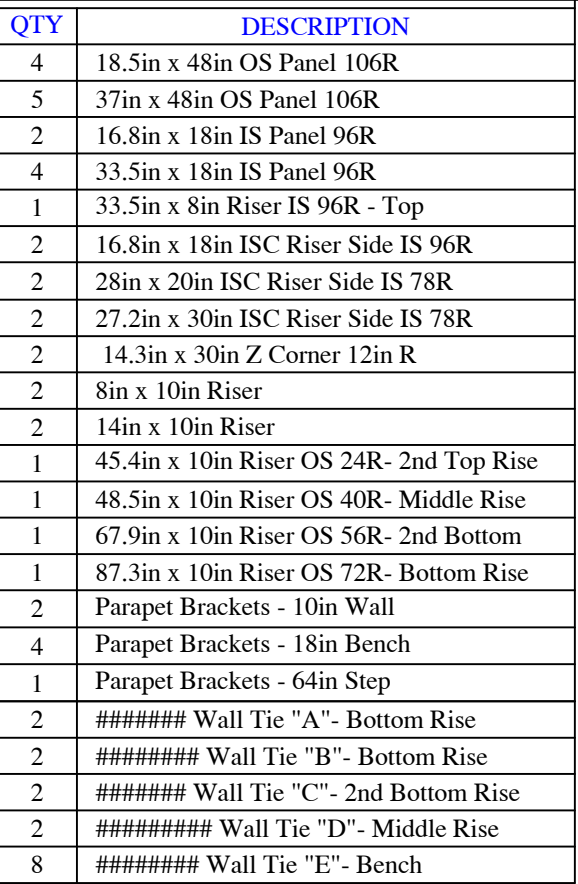

16' x 26'-8" x 33'-2" - 10" Concrete Wall Freeform
w/ Inside Radius Step & Bench
Pool Perimeter = 98'
Pool Area = 586 S.F.
Approximate Pool Gallons: 16,200 Gallons

Concrete Yards
- Pool Walls & Steps: 18 yards

REVISION/ NOTES	SEASONAL WORLD DWG BY: SA SCALE: DATE: 11-22-2021 PAGE: 2 of 3			STEP&BENCH-DETAIL