



*ALL BACK WALLS ARE 48" TALL

STEP TIES:

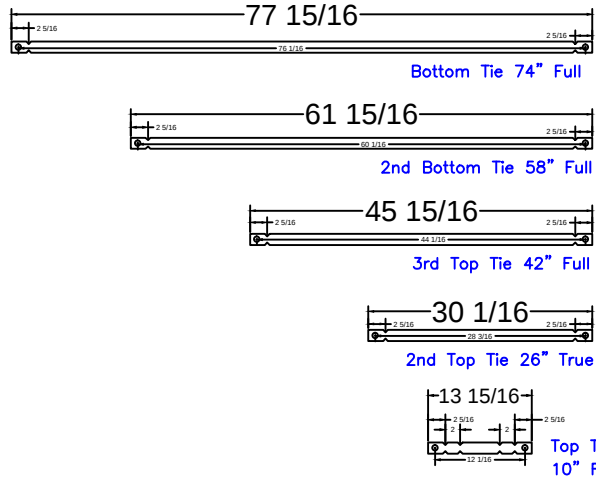

16' Step
Qty(8)
Qty(8)
Qty(8)
Qty(8)

2" Panel

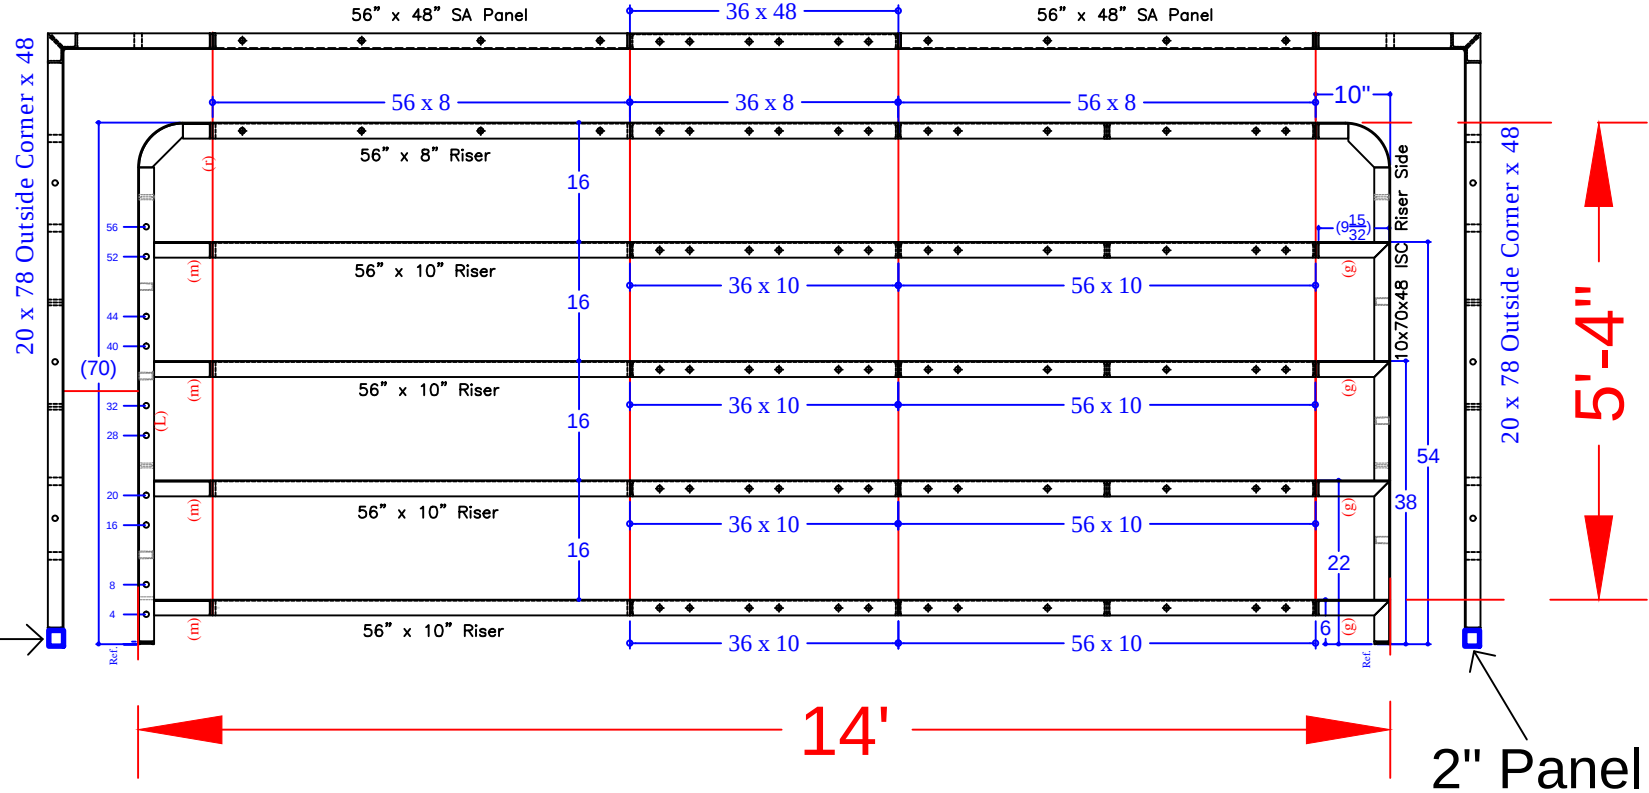

Notes:

- *from 6'-4" Outside End Step Assembly w/ 6" R. Corners {
- *from 8'-4" Outside End Step Assembly w/ 24" R. Corners {

STEP PANEL DESCRIPTIONS

QTY.	DESCRIPTION
2	56 x 8 Top Riser
8	56 x 10 Risers
2	56 x 48 Straight Panel-Back Wall
2	20 x 78 Outside Corner x 48
2	10 x 70 x 48 ISC Riser Sides (Right & Left)
2	2 x 48 Straight Panel
1	36 x 8 Riser
4	36 x 10 Risers
1	36 x 48 Straight Panel

PUGLIESE - 941 Sedgewick Court

14' X 25' - 10" Concrete Wall - Rectangle
14' w/ Full Width Vinyl Entry Step
Pool Perimeter = 77 Ln. Ft.
Pool Area = 349 Sq. Ft.
Approximate Pool Gallons: 10,100 Gallons

Concrete Yards

- Pool Walls & Steps: 18 yards

STEP DETAIL

JOB #: 555553
DATE: 9-23-2021
DRAWN BY: SA



SEASONAL WORLD
WE BUILD BACKYARDS!