


NODE POINT MEASUREMENTS		
A-B= 30'-0"	F-G= 12'-0"	
A-C= 22'-9"	F-H= 12'-3"	
A-D= 30'-8"	F-I= 19'-6"	
A-E= 30'-8"	F-J= 28'-0"	
A-F= 46'-11"	F-K= 27'-7"	
A-G= 53'-6"	F-L= 14'-11"	
A-H= 49'-3"	F-M= 17'-10"	
A-I= 49'-1"	F-N= 10'-10"	
A-J= 38'-2"		
A-K= 24'-5"	G-H= 5'-0"	
A-L= 45'-5"	G-I= 11'-5"	
A-M= 46'-7"	G-J= 24'-11"	
A-N= 57'-8"	G-K= 37'-9"	
	G-L= 26'-10"	
B-C= 24'-0"	G-M= 29'-7"	
B-D= 34'-6"	G-N= 10'-11"	
B-E= 32'-10"		
B-F= 41'-7"	H-I= 7'-7"	
B-G= 40'-10"	H-J= 20'-0"	
B-H= 35'-10"	H-K= 35'-0"	
B-I= 31'-2"	H-L= 27'-1"	
B-J= 16'-4"	H-M= 30'-0"	
B-K= 38'-2"	H-N= 15'-0"	
B-L= 49'-9"		
B-M= 52'-2"	I-J= 14'-10"	
B-N= 49'-10"	I-K= 38'-7"	
	I-L= 33'-11"	
C-D= 11'-2"	I-M= 36'-11"	
C-E= 10'-1"	I-N= 22'-2"	
C-F= 24'-8"		
C-G= 30'-9"	J-K= 35'-2"	
C-H= 26'-7"	J-L= 39'-3"	
C-I= 27'-7"	J-M= 42'-1"	
C-J= 20'-10"	J-N= 34'-7"	
C-K= 14'-10"		
C-L= 27'-4"	K-L= 21'-7"	
C-M= 29'-6"	K-M= 22'-5"	
C-N= 35'-3"	K-N= 38'-1"	
D-E= 2'-0"	L-M= 3'-0"	
D-F= 17'-3"	L-N= 21'-5"	
D-G= 26'-10"		
D-H= 24'-2"	M-N= 23'-7"	
D-I= 28'-1"		
D-J= 27'-3"		
D-K= 10'-11"	RADII	
D-L= 16'-2"	MEASUREMENTS	
D-M= 18'-3"	C= 10'-0" r	
D-N= 27'-11"	D= 6'-0" r	
	E= 8'-0" r	
E-F= 16'-7"	F= 6'-0" r	
E-G= 25'-7"	G= 6'-0" r	
E-H= 22'-7"	H= 11'-0" r	
E-I= 26'-4"	I= 4'-0" r	
E-J= 25'-3"	J= 10'-10" r	
E-K= 12'-5"	K= 4'-10" r	
E-L= 17'-3"	L= 8'-10" r	
E-M= 19'-7"	M= 11'-10" r	
E-N= 27'-5"	N= 4'-10" r	

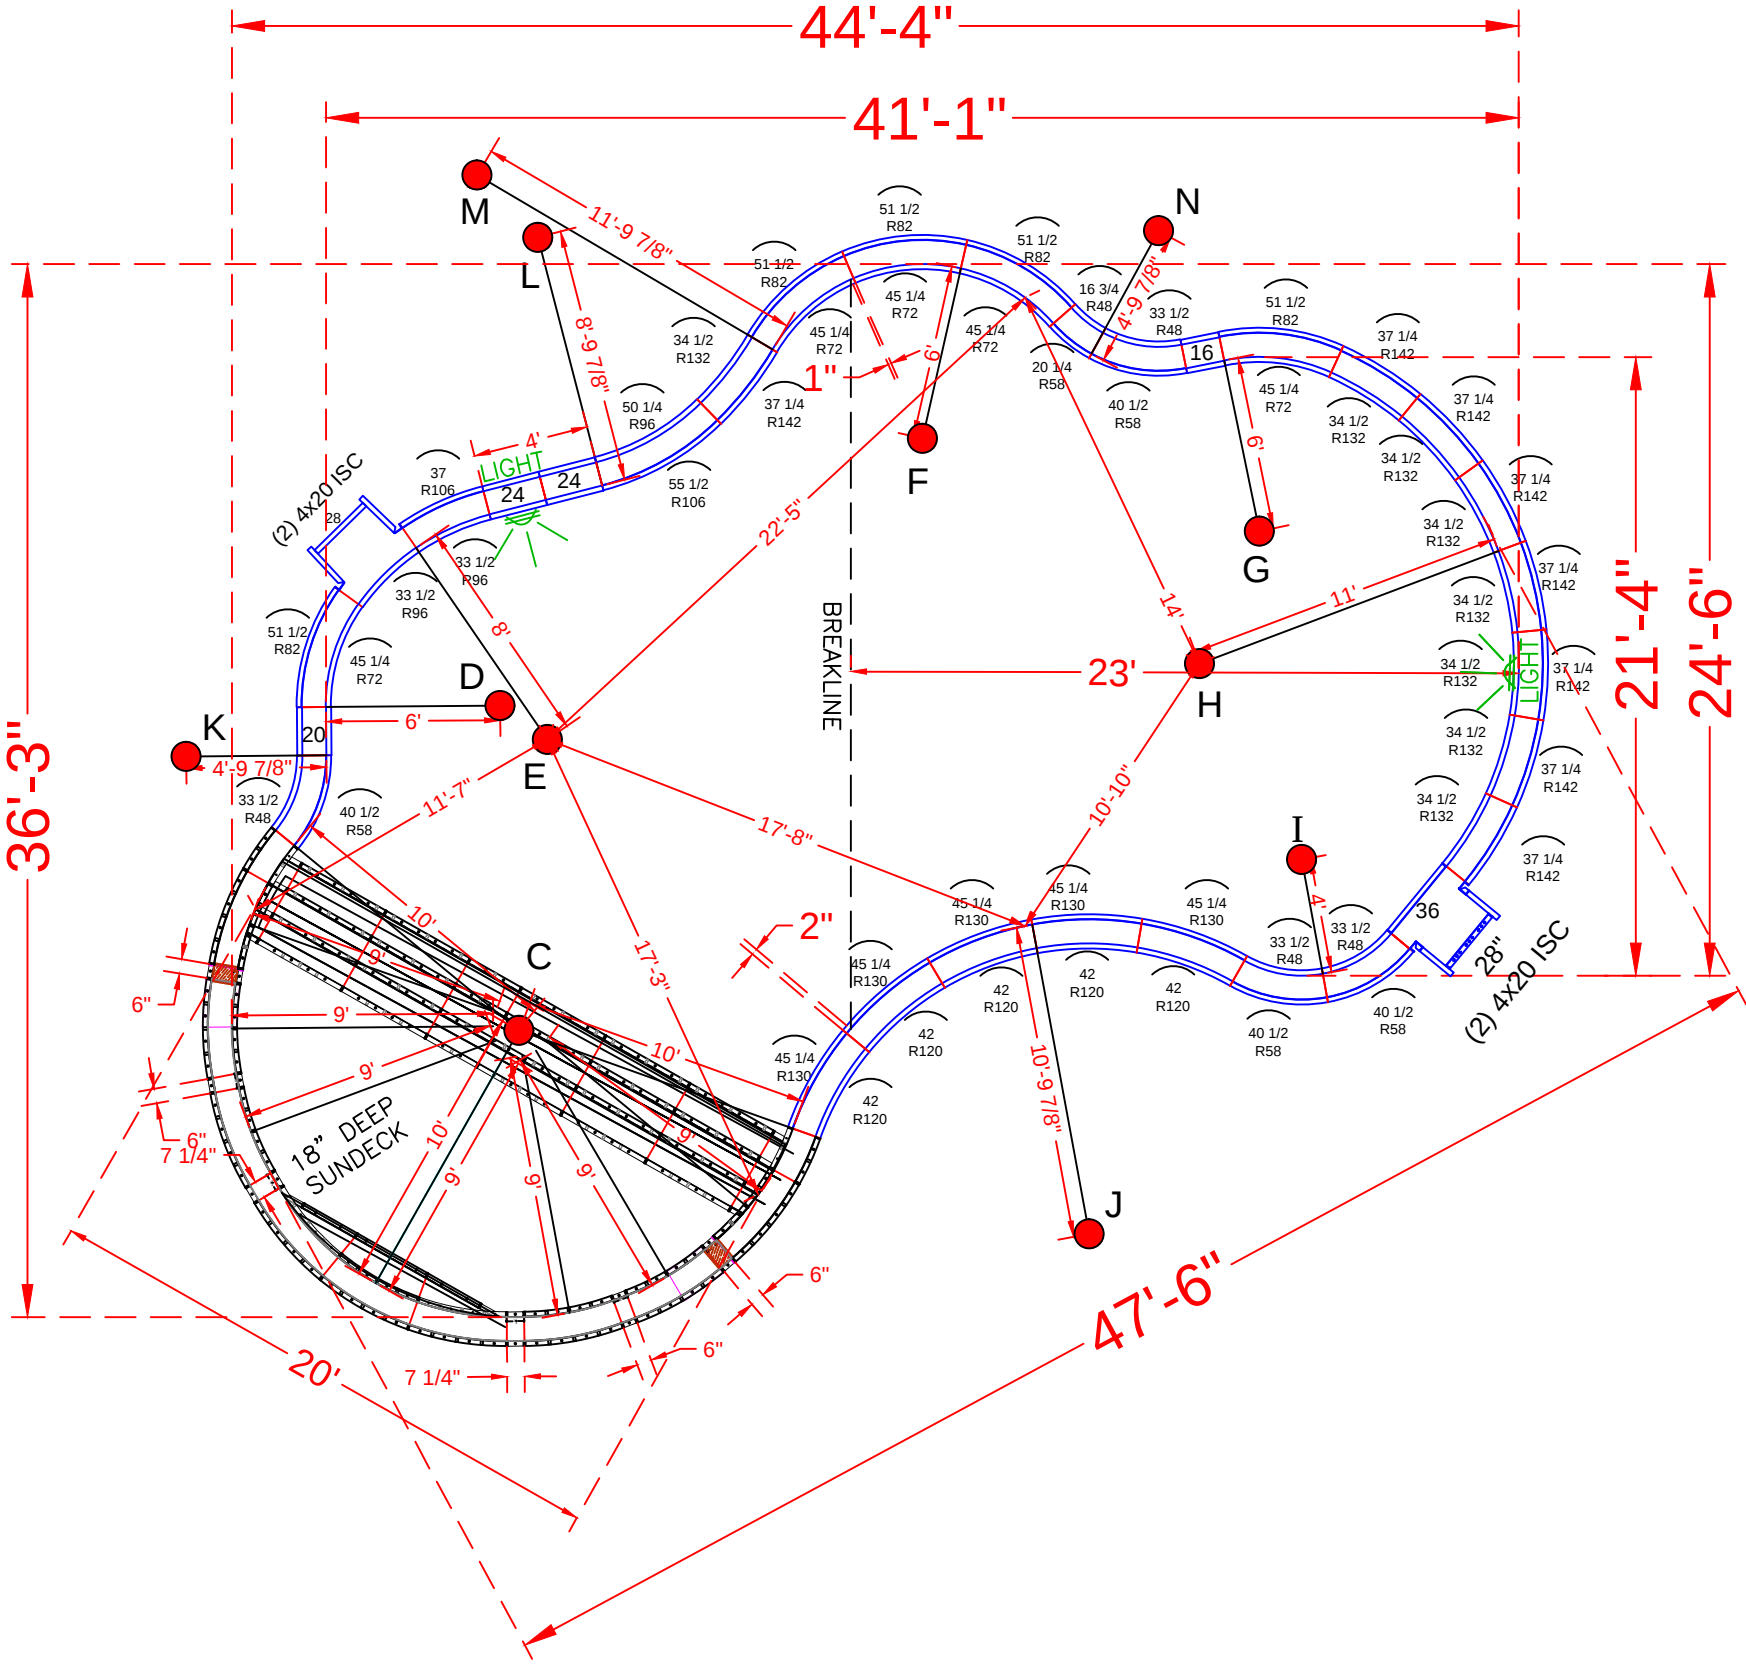

NOTE: SEE CONSTRUCTION PLANS FOR POOL LOCATION

POOL PANEL DESCRIPTIONS	
QTY.	DESCRIPTION
1	10' Radius Sundek / Step Assembly
4	4" x 20" x 48" Adj Offset Hinged ISC (Pilaster)
	STRAIGHT PANELS
4	24" x 48" Straight
2	16" x 48" Straight
2	20" x 48" Straight
2	28" x 48" Straight
1	36" x 48" Straight
	RADIUS PANELS
1	16 3/4" x 48" - 48" Radius Panel
1	20 1/4" x 48" - 58" Radius Panel
4	33 1/2" x 48" - 48" Radius Panel
4	40 1/2" x 48" - 58" Radius Panel
5	45 1/4" x 48" - 72" IS Radius Panel
5	51 1/2" x 48" - 82" OS Radius Panel
2	33 1/2" x 48" - 96" IS Radius Panel
1	37" x 48" - 106" OS Radius Panel
1	50 1/4" x 48" - 96" IS Radius Panel
1	55 1/2" x 48" - 106" OS Radius Panel
5	42" x 48" - 120" Radius Panel
5	45 1/4" x 48" - 130" Radius Panel
8	34 1/2" x 48" - 132" Radius Panel
8	37 1/4" x 48" - 142" Radius Panel

RAINONE - 2 Garryford Drive

21'-4" x 36'-3" x 44'-4" - Concrete / Vinyl - Freeform

w/ Sundeck & Entry Step Combo

Pool Perimeter: 130 Ln. Ft.

Pool Area: 972 Sq. Ft.

Approximate Pool Gallons: 30,613 Gallons

Concrete Yards

- Pool Walls & Sundeck: 20.5 yards

PANEL LAYOUT			
JOB #: 555717			
DATE: 11-7-2022			
SCALE: 1' = 1/8"			
DRAWN BY: SA			
	REVISIONS		



SEASONAL WORLD
WE BUILD BACKYARDS!

