


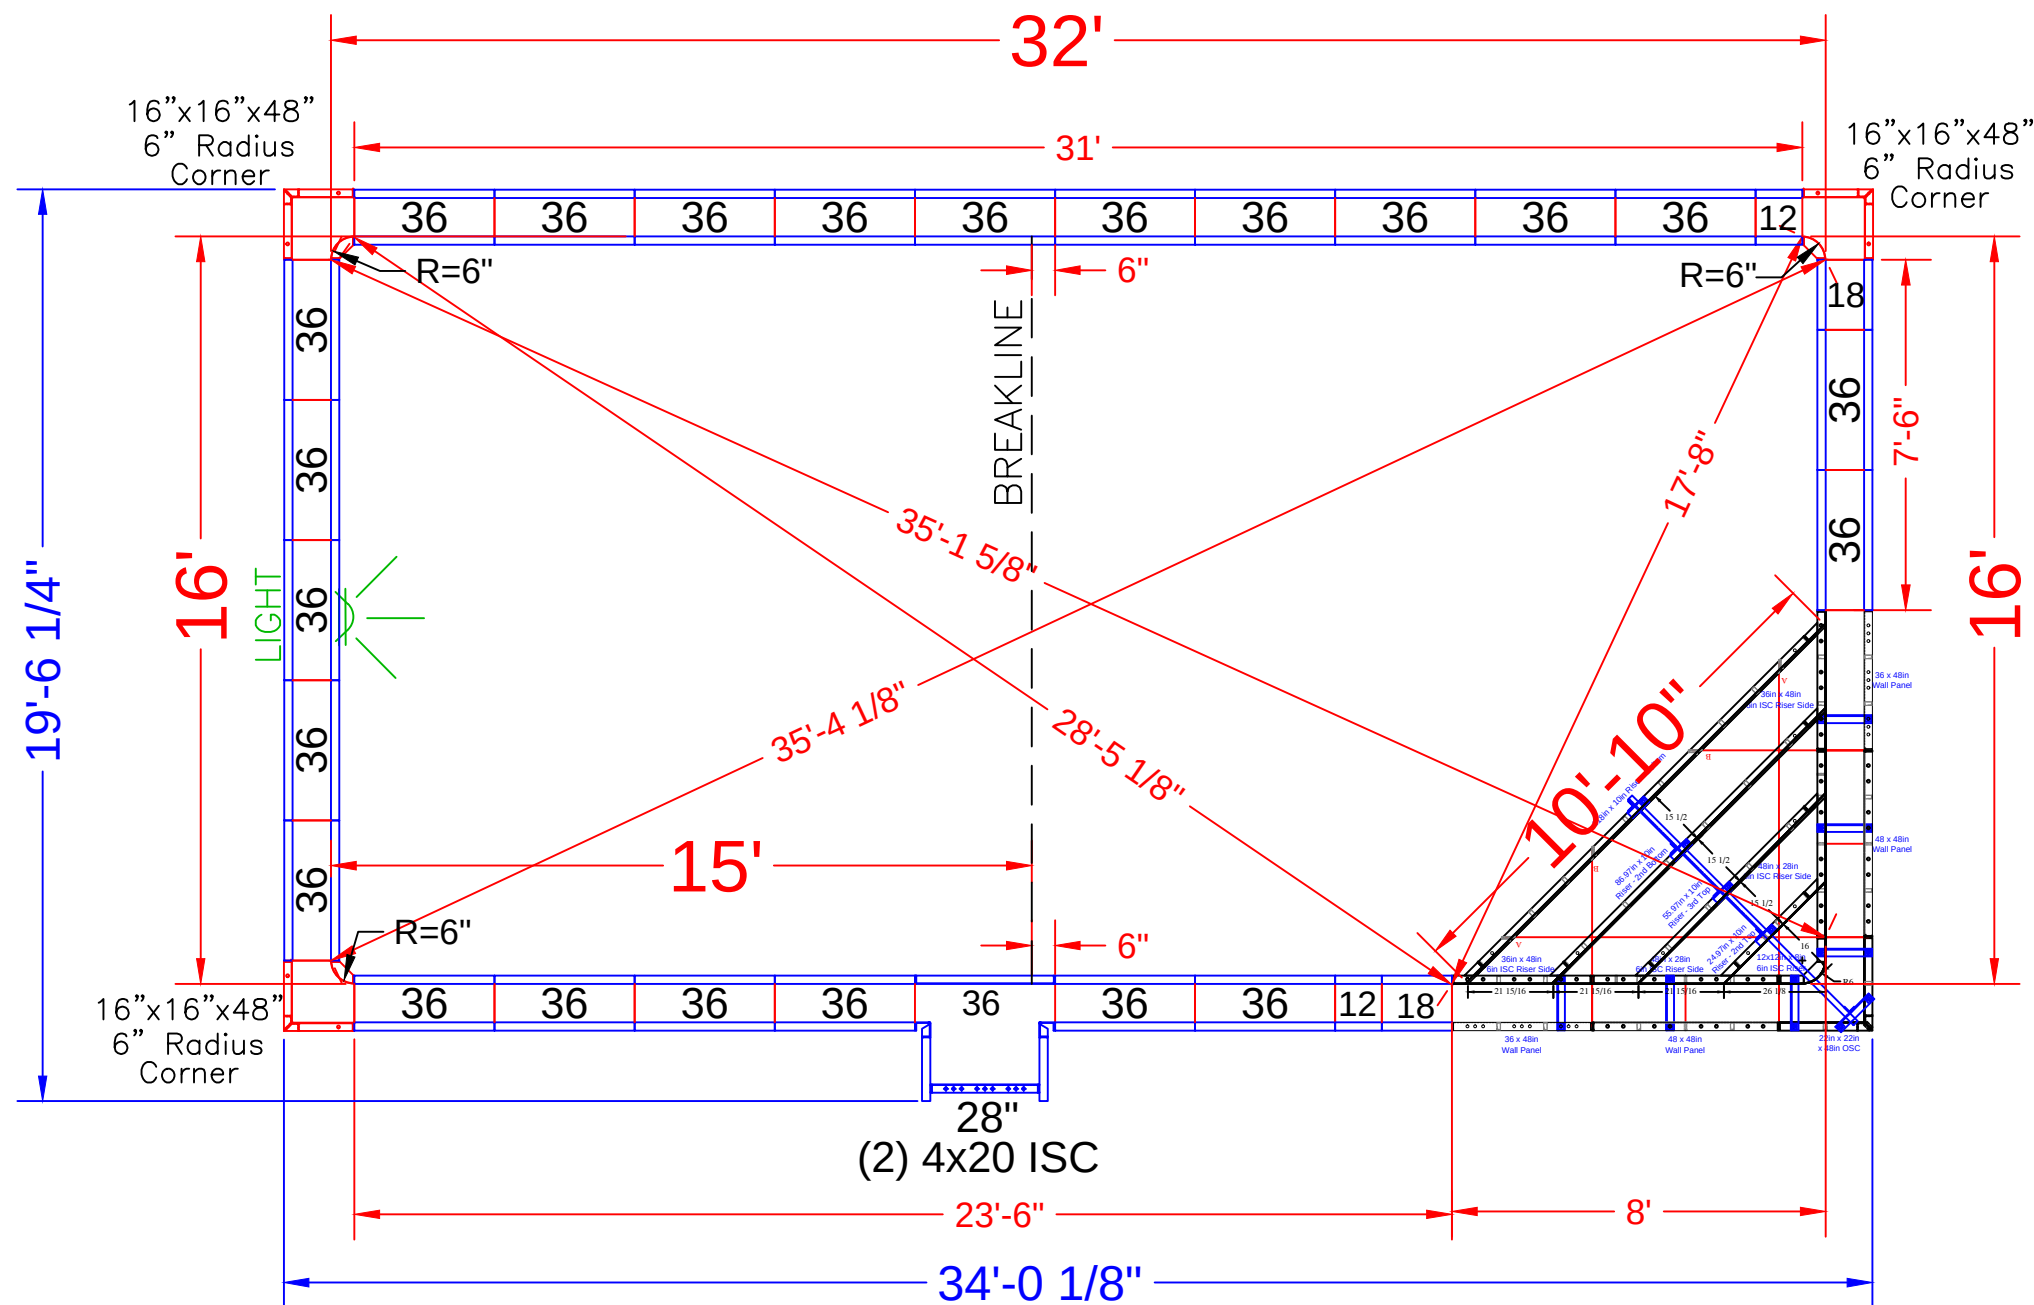

NOTE: SEE CONSTRUCTION PLAN FOR POOL LOCATION

POOL PANEL DESCRIPTIONS

QTY.	DESCRIPTION
1	Corner Step Assembly
SEE DETAIL PAGE {	
SKIMMER SIDES {	
2	4" x 20" x 48" Adj Offset Hinged ISC (Pilaster)
3	16" x 16" x 48 w/ Outside Corner-SA (6" Radius)
STRAIGHT PANELS	
4	12" x 48" Panel-SA
4	18" x 48" Panel-SA
1	28" x 48" Panel-SA
47	36" x 48" Panel-SA

RAJU - 28 Dogwood Court
 16' x 32' - Concrete / Vinyl - Rectangle
 Inside Corner Entry Step.
 Pool Perimeter: 95 Ln. Ft.
 Pool Area: 512 Sq.Ft.
 Approximate Pool Gallons: 15,425 Gallons
Concrete Yards
 - Pool Walls: 16 Yards



PANEL LAYOUT

JOB #: 555653
 DATE: 11-21-2022
 DRAWN BY: SA



REVISIONS



STEP PANEL LAYOUT

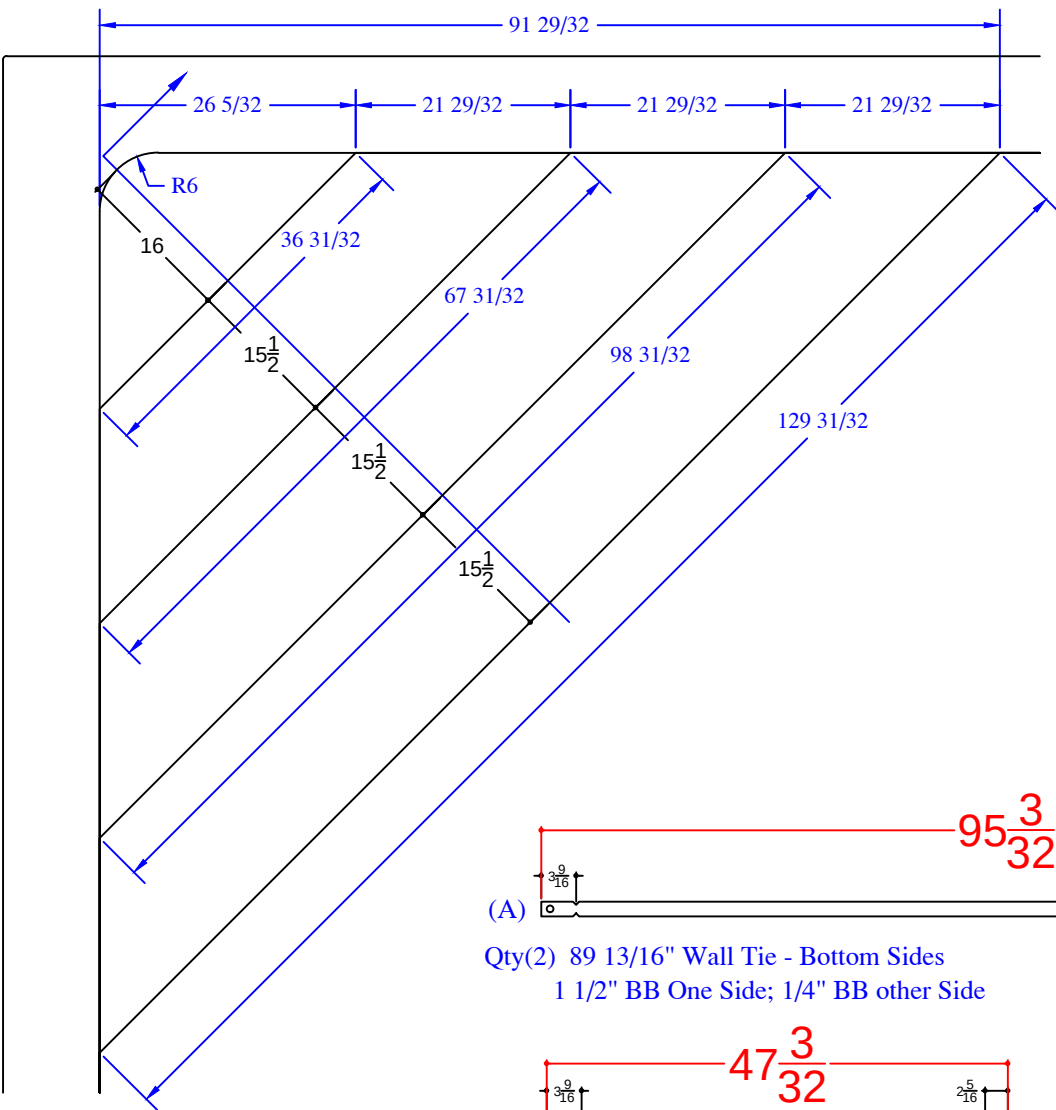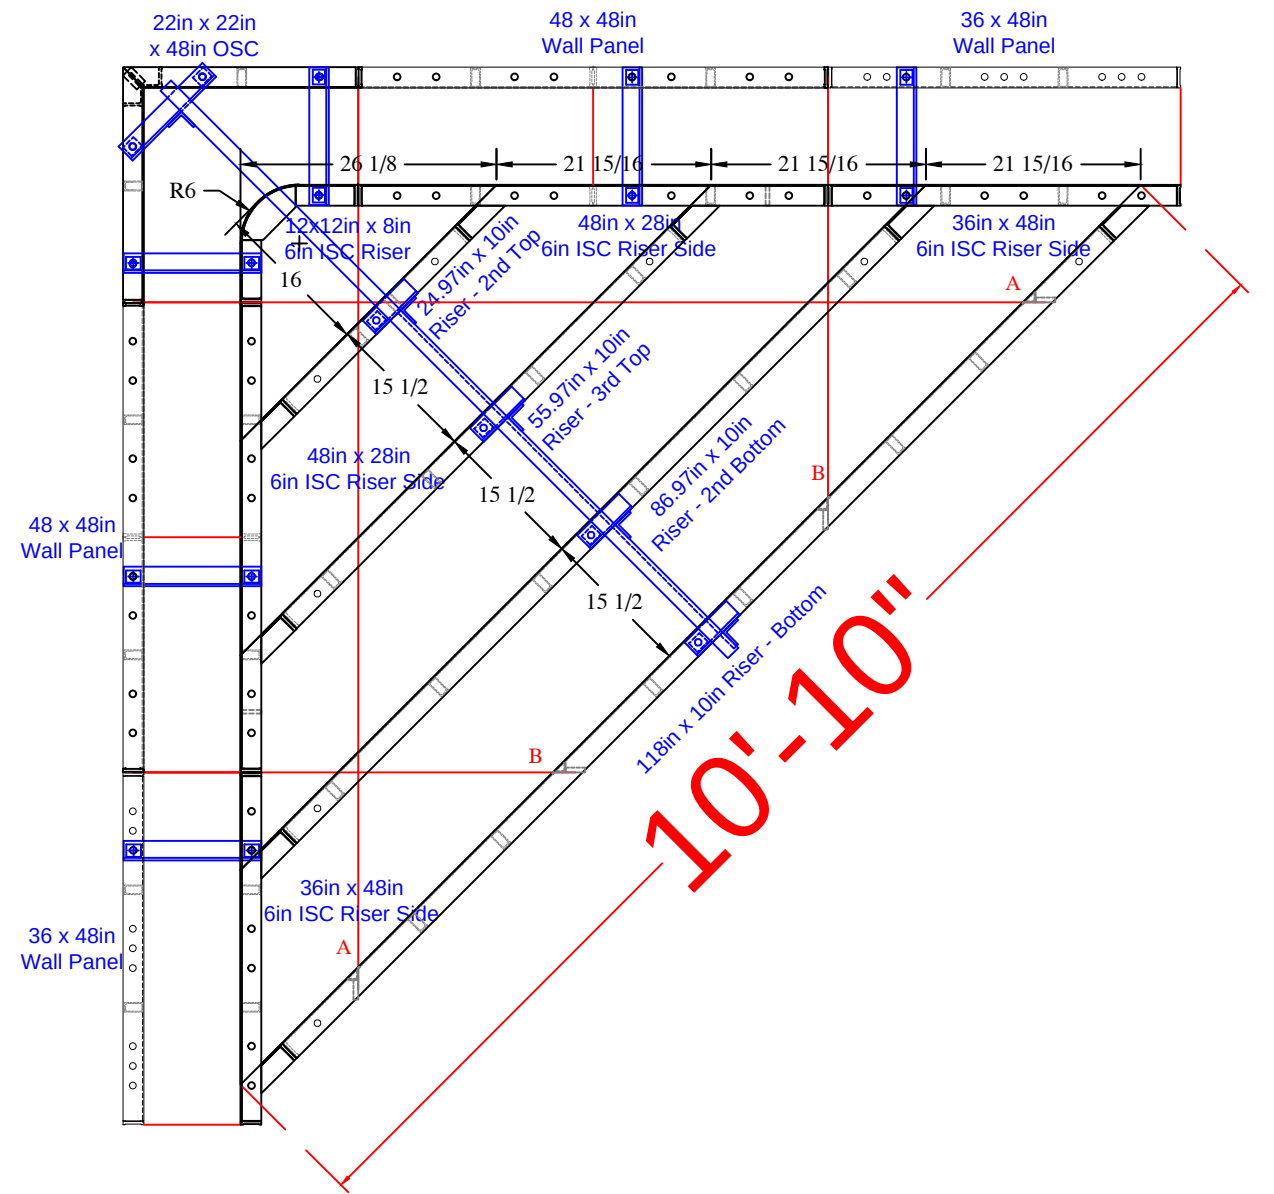

STEP PANEL LIST	
QTY	DESCRIPTION
2	36in x 48in Wall Panel
2	48in x 48in Wall Panel
1	22in x 22in OSC x 48in
1	12x12in x 8in 6R ISC Riser - Top
2	48in x 28in 6in ISC Riser Side
2	36in x 48in 6in ISC Riser Side
1	24.9in x 10in - 2nd Top
1	55.9in x 10in - 3rd Top
1	86.9in x 10in - 2nd Bottom
1	118in x 10in - Bottom
6	Parapet Brackets - 10in Wall
1	Parapet Brackets - 62.5in Wall
2	89 13/16" Wall Tie "A" - Bottom Sides
2	41 13/16" Wall Tie "B" - Bottom Middle

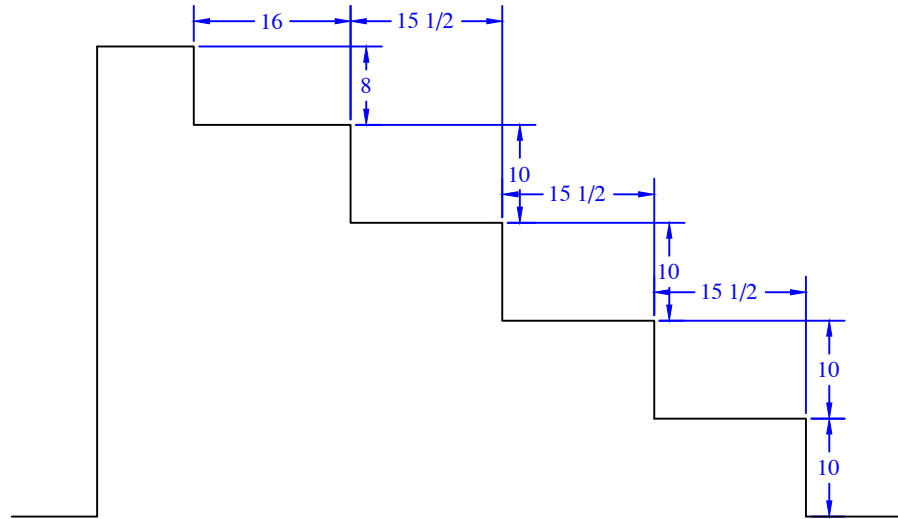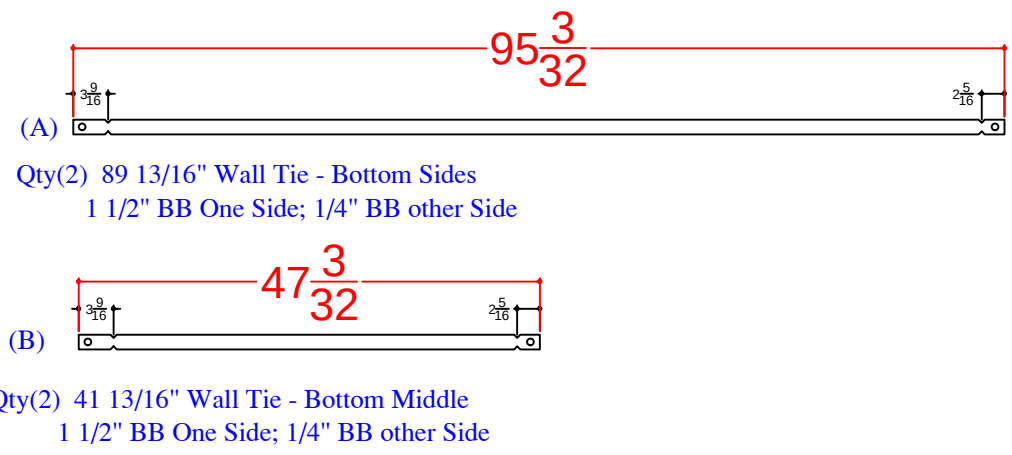

RAJU - 28 Dogwood Court

16' x 32' - Concrete / Vinyl - Rectangle

Inside Corner Entry Step.

Pool Perimeter: 95 Ln. Ft.

Pool Area: 512 Sq.Ft.

Approximate Pool Gallons: 15,425 Gallons

Concrete Yards

- Pool Walls: 16 Yards