

NODE POINT MEASUREMENTS

C-D = 24'-11" E-F = 2'-0"
C-E = 11'-6" E-G = 25'-9"
C-F = 12'-11" E-H = 24'-0"
C-G = 26'-7" E-I = 25'-9"
C-H = 29'-2" E-J = 14'-11"
C-I = 34'-3" E-K = 16'-7"
C-J = 23'-11" E-L = 16'-10"
C-K = 28'-1" E-M = 24'-8"
C-L = 16'-10"
C-M = 18'-10"

D-E = 21'-2" F-G = 27'-6"
D-F = 22'-7" F-H = 25'-2"
D-G = 7'-2" F-I = 26'-2"
D-H = 5'-0" F-J = 15'-5"
D-I = 14'-11" F-K = 15'-3"
D-J = 12'-4" F-L = 15'-11"
D-K = 27'-2" F-M = 26'-8"
D-L = 37'-8" G-H = 10'-5"
D-M = 18'-9" G-I = 21'-4"
G-J = 19'-5"
G-K = 34'-0"
G-L = 41'-4"
G-M = 14'-10"

H-I = 10'-11"
H-J = 12'-2"
H-K = 26'-11"
H-L = 40'-10"
H-M = 23'-7"

I-J = 10'-10"
I-K = 21'-4"
I-L = 41'-11"
I-M = 33'-5"


J-K = 14'-11"
J-L = 31'-3"
J-M = 27'-1"

K-L = 26'-4"
K-M = 38'-9"

L-M = 35'-8"

RADII

C = 8' RADIUS
D = 11' RADIUS
E = 8' RADIUS
F = 6' RADIUS
G = 4' RADIUS
H = 6' RADIUS
I = 4'-10" RADIUS
J = 6' RADIUS
K = 8'-10" RADIUS
L = 8'-10" RADIUS
M = 10'-10" RADIUS

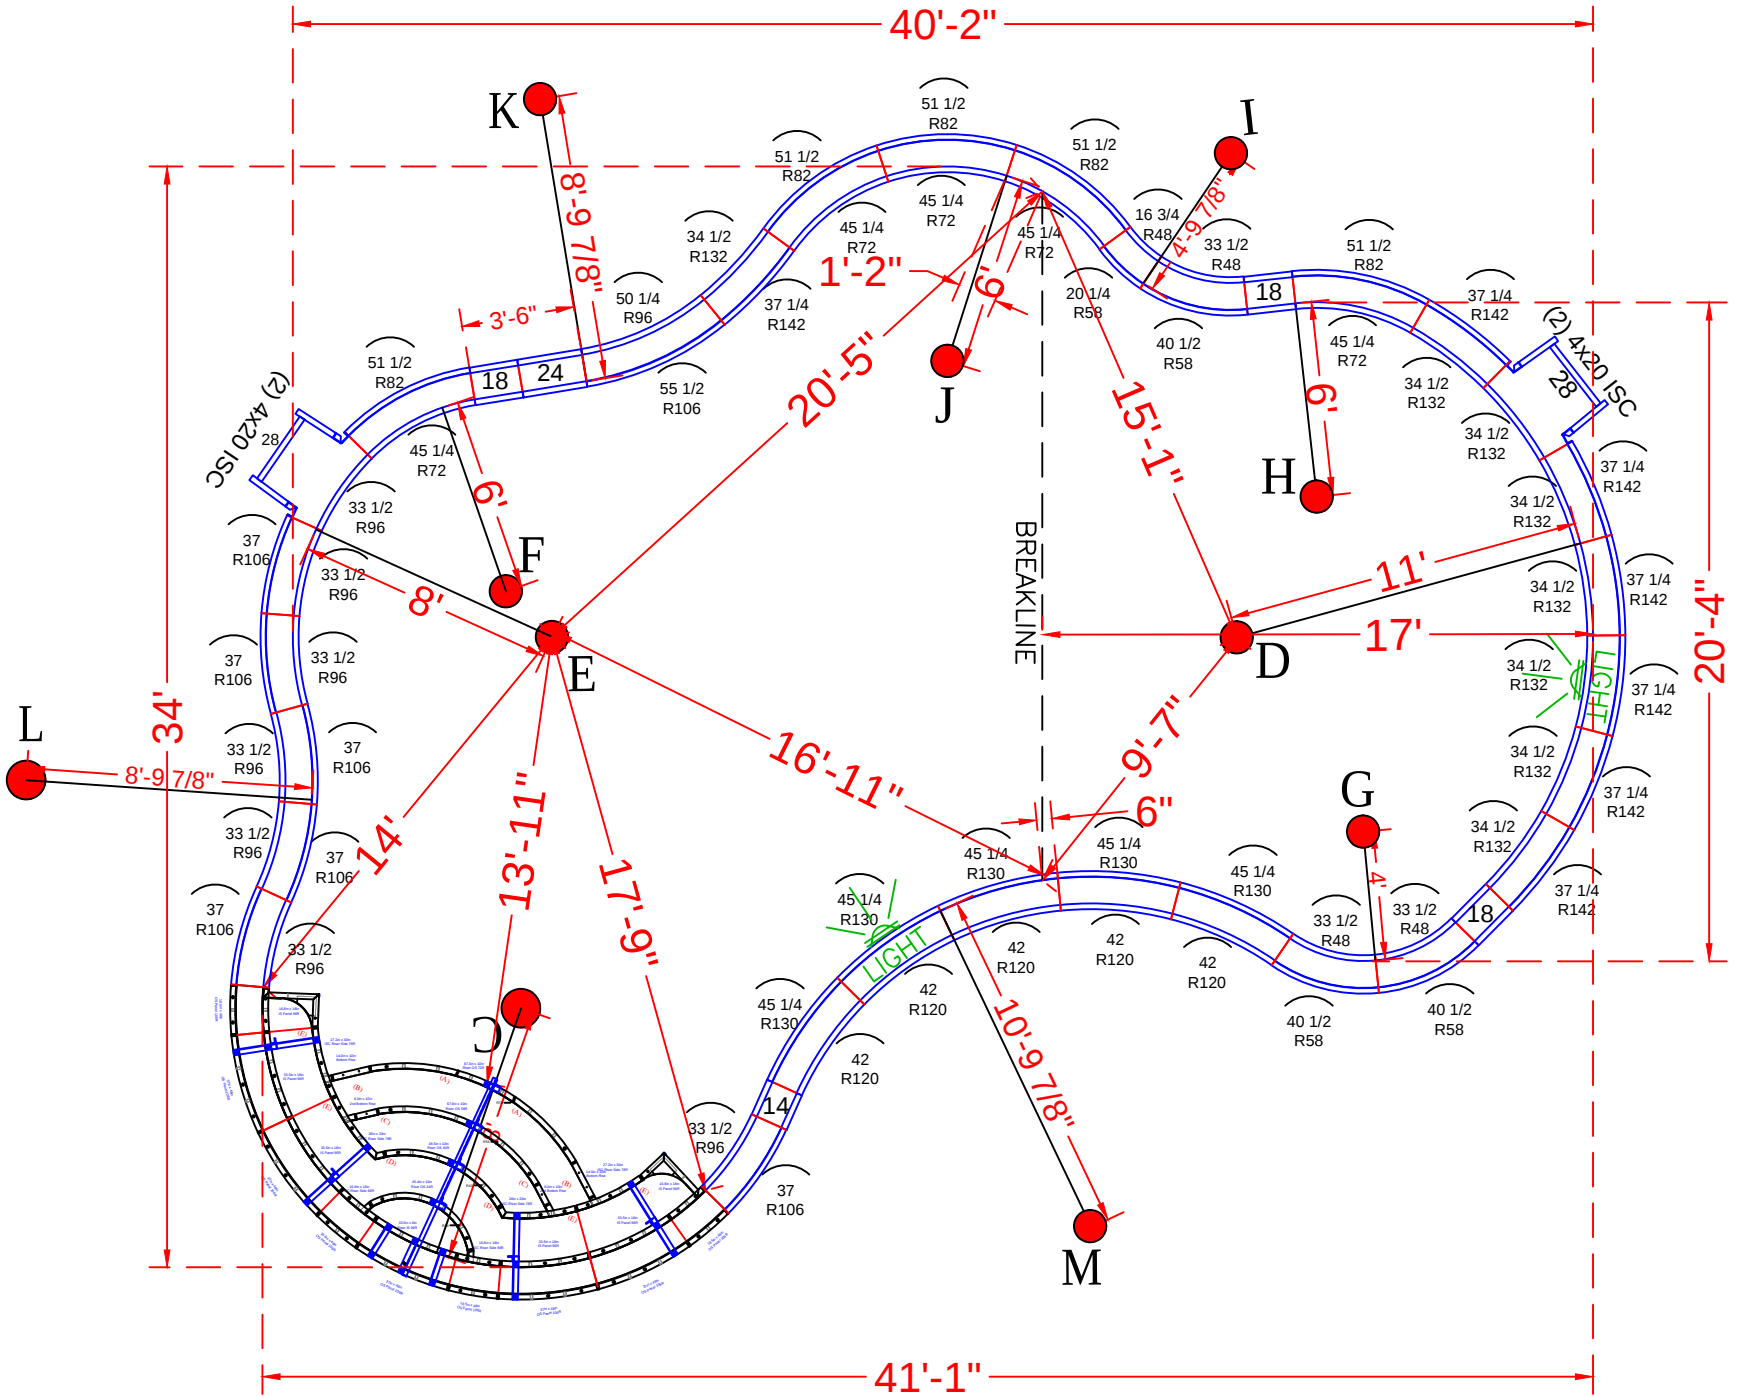

NOTE: SEE CONSTRUCTION PLANS FOR POOL AND A-B LOCATION

POOL PANEL DESCRIPTIONS

SEE DETAIL PAGE {
SKIMMER SIDES {

SKIMMERS {

QTY.	DESCRIPTION
1	8' Radius Step & Bench Assembly
4	4" x 20" x 48" Adj Offset Hinged ISC (Pilaster)
STRAIGHT PANELS	
2	14" x 48" Straight
6	18" x 48" Straight
2	24" x 48" Straight
2	28" x 48" Straight
RADIUS PANELS	
1	16 3/4" x 48" - 48" Radius Panel
1	20 1/4" x 48" - 58" Radius Panel
3	33 1/2" x 48" - 48" Radius Panel
3	40 1/2" x 48" - 58" Radius Panel
5	45 1/4" x 48" - 72" IS Radius Panel
5	51 1/2" x 48" - 82" OS Radius Panel
7	33 1/2" x 48" - 96" IS Radius Panel
6	37" x 48" - 106" OS Radius Panel
1	50 1/4" x 48" - 96" IS Radius Panel
1	55 1/2" x 48" - 106" OS Radius Panel
5	42" x 48" - 120" Radius Panel
5	45 1/4" x 48" - 130" Radius Panel
8	34 1/2" x 48" - 132" Radius Panel
7	37 1/4" x 48" - 142" Radius Panel

RANDO - 47 Mitchell Avenue

20'-4" x 34' x 41'-1" - Concrete / Vinyl - Freeform
w/ Inside Radius Entry Step & Bench Combo
Pool Perimeter: 124 Ln. Ft.
Pool Area: 871 Sq. Ft.
Approximate Pool Gallons: 24,840 Gallons
Concrete Yards
- Pool Walls & Sundeck: 22 yards




PANEL LAYOUT

JOB #: 555647
DATE: 11-11-2022
DRAWN BY: SA

REVISIONS



SEASONAL WORLD
WE BUILD BACKYARDS!

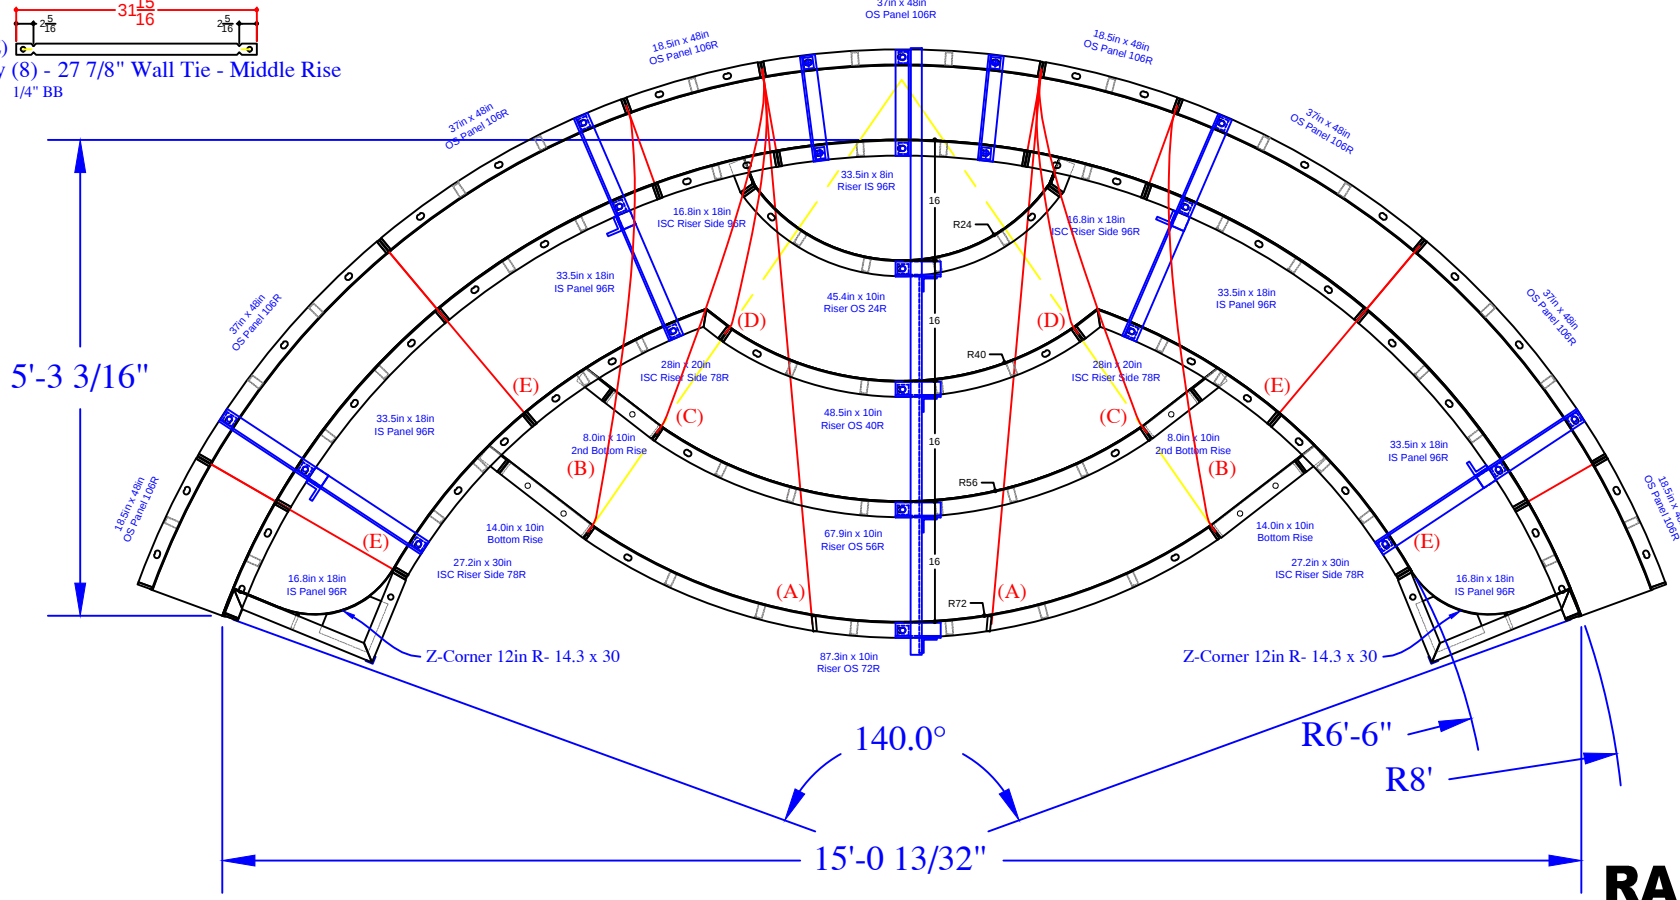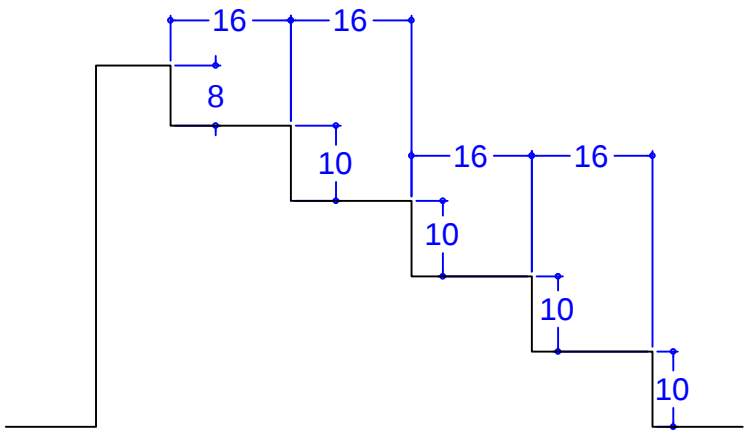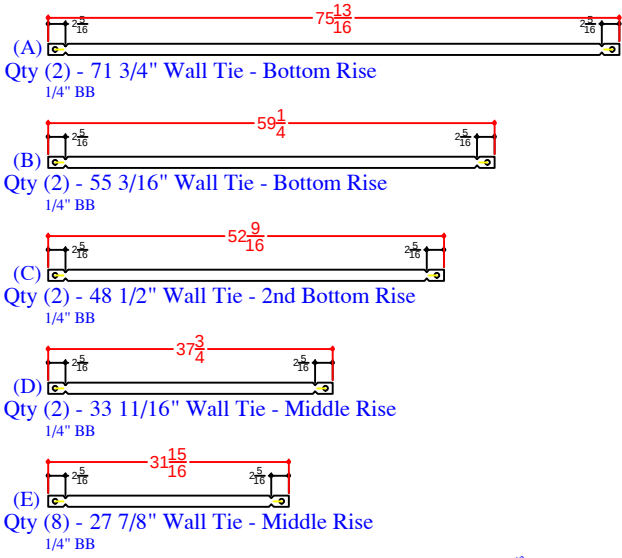

QTY	DESCRIPTION
4	18.5in x 48in OS Panel 106R
5	37in x 48in OS Panel 106R
2	16.8in x 18in IS Panel 96R
4	33.5in x 18in IS Panel 96R
1	33.5in x 8in Riser IS 96R - Top
2	16.8in x 18in ISC Riser Side IS 96R
2	28in x 20in ISC Riser Side IS 78R
2	27.2in x 30in ISC Riser Side IS 78R
2	14.3in x 30in Z Corner 12in R
2	8in x 10in Riser
2	14in x 10in Riser
1	45.4in x 10in Riser OS 24R- 2nd Top Rise
1	48.5in x 10in Riser OS 40R- Middle Rise
1	67.9in x 10in Riser OS 56R- 2nd Bottom
1	87.3in x 10in Riser OS 72R- Bottom Rise
2	Parapet Brackets - 10in Wall
4	Parapet Brackets - 18in Bench
1	Parapet Brackets - 64in Step
2	##### Wall Tie "A"- Bottom Rise
2	##### Wall Tie "B"- Bottom Rise
2	##### Wall Tie "C"- 2nd Bottom Rise
2	##### Wall Tie "D"- Middle Rise
8	##### Wall Tie "E"- Bench

RANDO - 47 Mitchell Avenue

20'-4" x 34' x 41'-1" - Concrete / Vinyl - Freeform
w/ Inside Radius Entry Step & Bench Combo
Pool Perimeter: 124 Ln. Ft.
Pool Area: 871 Sq. Ft.
Approximate Pool Gallons: 24,500 Gallons
Concrete Yards
- Pool Walls & Sundeck: 22 yards

REVISION/NOTES		SEASONAL WORLD		STEP&BENCH-DETAIL	
		DWG BY: SA	SCALE:		
		DATE: 11.11.22	PAGE:		