


A-B=	20'-0"	E-F=	8'-10"
A-C=	18'-11"	E-G=	8'-8"
A-D=	20'-9"	E-H=	9'-0"
A-E=	23'-4"	E-I=	18'-9"
A-F=	31'-11"	E-J=	16'-0"
A-G=	26'-4"	E-K=	24'-4"
A-H=	28'-2"	E-L=	25'-3"
A-I=	38'-10"		
A-J=	28'-8"		
A-K=	16'-8"	F-G=	12'-10"
A-L=	16'-8"	F-H=	11'-8"
		F-I=	16'-5"
		F-J=	19'-11"
B-C=	22'-9"	F-K=	32'-6"
B-D=	22'-0"	F-L=	33'-5"
B-E=	27'-10"		
B-F=	35'-9"		
B-G=	24'-0"	G-H=	2'-0"
B-H=	25'-11"	G-I=	12'-6"
B-I=	33'-4"	G-J=	7'-7"
B-J=	20'-6"	G-K=	21'-4"
B-K=	4'-0"	G-L=	22'-4"
B-L=	3'-6"		

		H-I=	10'-10"
C-D=	2'-9"	H-J=	8'-4"
C-E=	5'-3"	H-K=	23'-3"
C-F=	14'-0"	H-L=	24'-3"
C-G=	8'-6"		
C-H=	9'-11"		
C-I=	20'-8"	I-J=	12'-10"
C-J=	14'-3"	I-K=	31'-6"
C-K=	19'-2"	I-L=	32'-6"
C-L=	20'-1"		

O-E=	6'-0"	J-K=	18'-10"
O-F=	13'-10"	J-L=	19'-9"
O-G=	5'-11"		
O-H=	7'-6"	K-L=	1'-0"
O-I=	18'-4"		
O-J=	11'-6"		
O-K=	18'-8"		
O-L=	19'-7"		

C=	8'-0"	r
D=	10'-0"	r
E=	4'-0"	r
F=	4'-10"	r
G=	8'-0"	r
H=	6'-0"	r
I=	4'-10"	r
J=	8'-0"	r
K=	10'-10"	r
L=	11'-10"	r

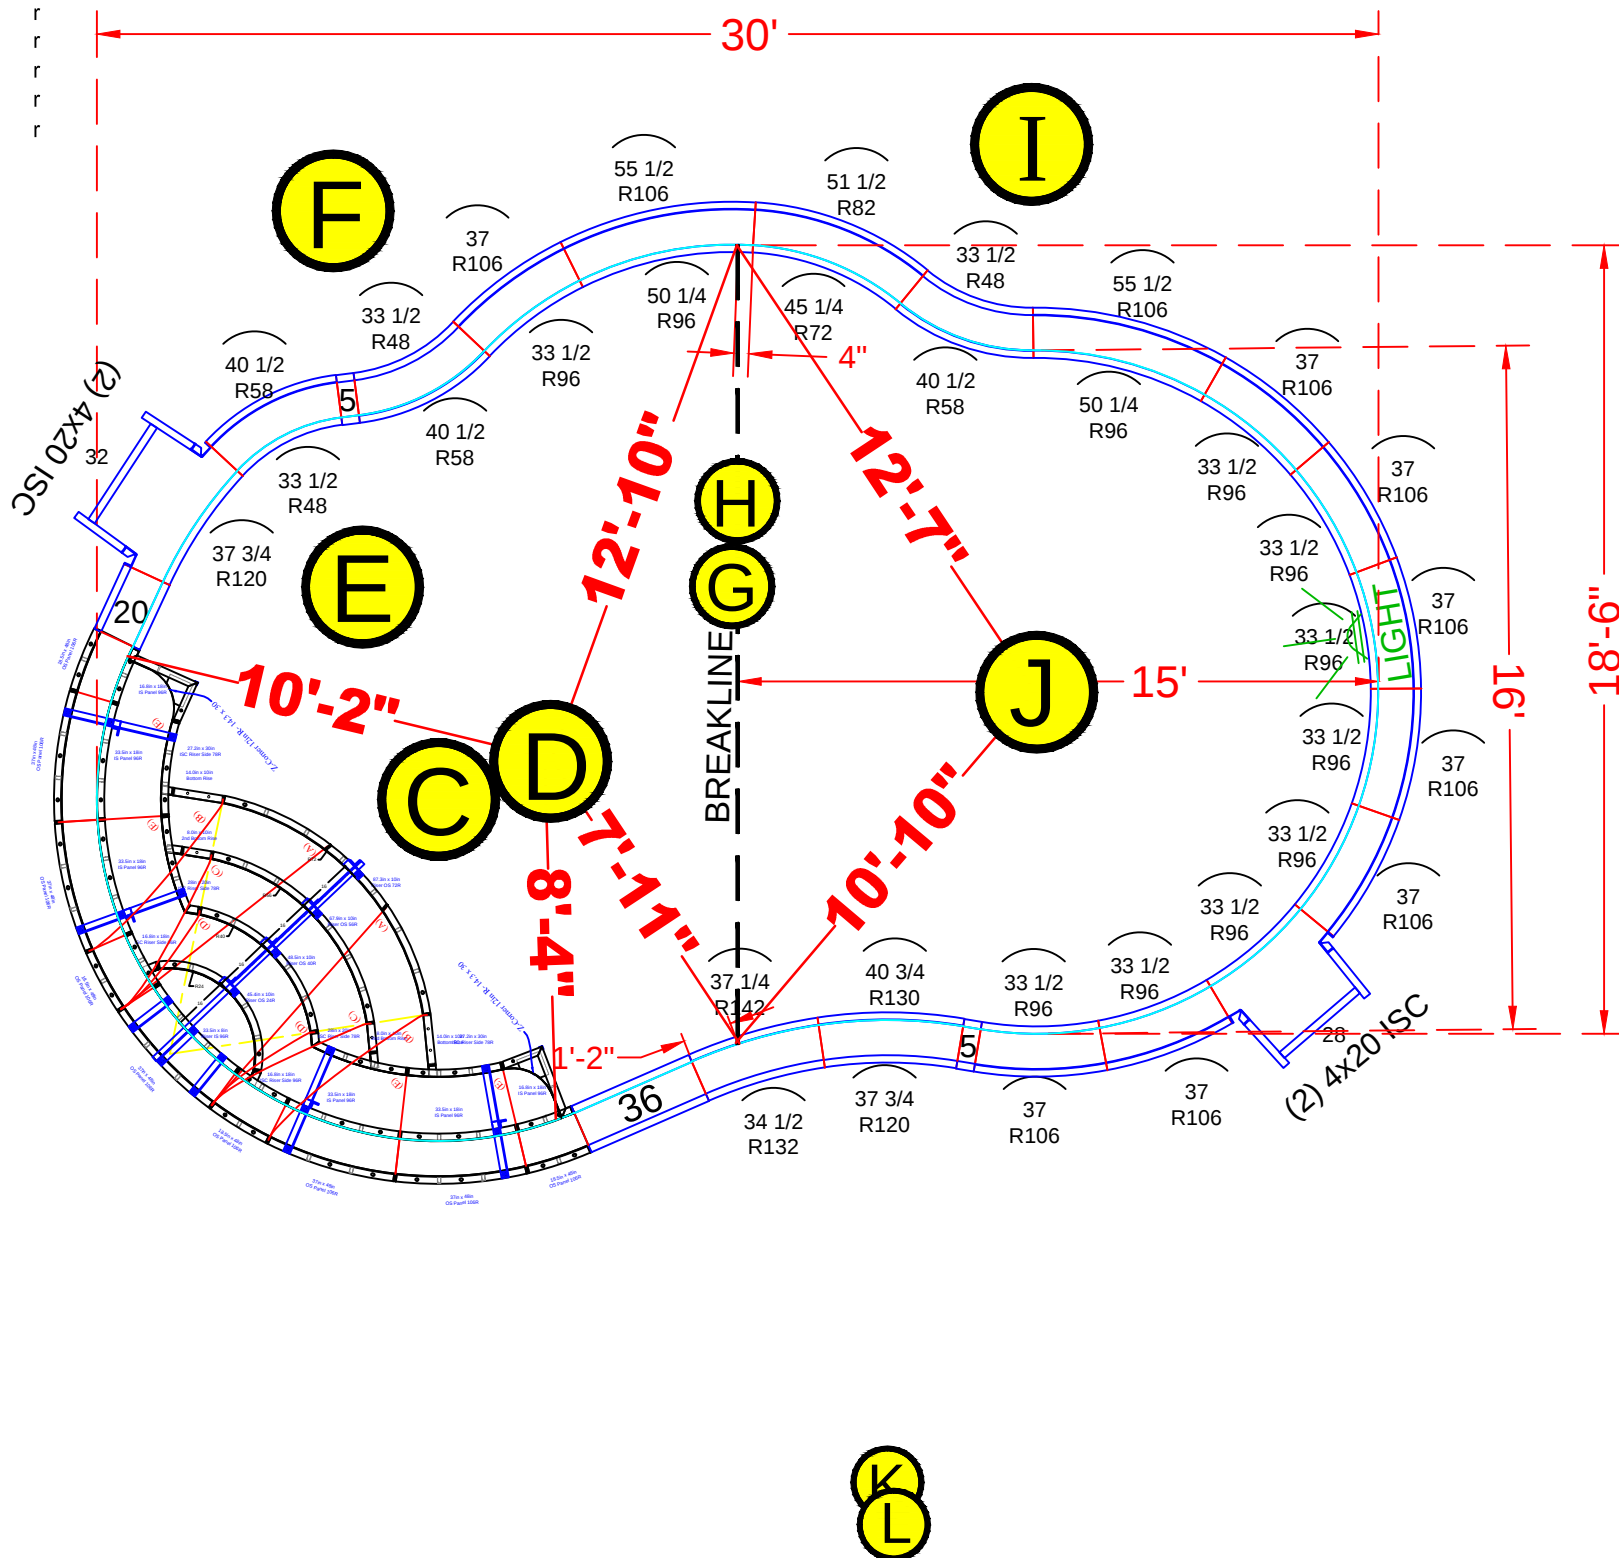

NOTE: SEE CONSTRUCTION PLANS FOR POOL AND A-B LOCATION

QTY.	DESCRIPTION
1	8' Radius Sundeck/Step Assembly (Lime Green)
4	4" x 20" x 48" Adj Offset Hinged ISC (Pilaster)
	STRAIGHT PANELS
4	5" x 48" Straight
2	20" x 48" Straight
2	28" x 48" Straight
2	36" x 48" Straight
	RADIUS PANELS
3	33 1/2" x 48" - 48" Radius Panel
3	40 1/2" x 48" - 58" Radius Panel
1	45 1/4" x 48" - 72" IS Radius Panel
1	51 1/2" x 48" - 82" OS Radius Panel
9	33 1/2" x 48" - 96" IS Radius Panel
8	37" x 48" - 106" OS Radius Panel
2	50 1/4" x 48" - 96" IS Radius Panel
2	55 1/2" x 48" - 106" OS Radius Panel
2	37 3/4" x 48" - 120" Radius OS Panel
1	40 3/4" x 48" - 130" Radius IS Panel
1	34 1/2" x 48" - 132" Radius Panel
1	37 1/4" x 48" - 142" Radius Panel

SEE DETAIL PAGE {
SKIMMER SIDES {

SKIMMER {

18'-6" x 21'-0" x 30"-0" - 10" Concrete Wall - Freeform
w/ Interior Vinyl Covered Inside Radius Step w/ Bench
Pool Perimeter = 82 Ln. Ft.
Pool Area = 462 Sq. Ft.
Approximate Pool Gallons: 11,685 Gallons

Concrete Yards

- Pool Walls & Steps: 16 Yards


PANEL LAYOUT

JOB #: 555684
DATE: 9-30-2021
DRAWN BY: SA


	REVISIONS		




SEASONAL WORLD
WE BUILD BACKYARDS!

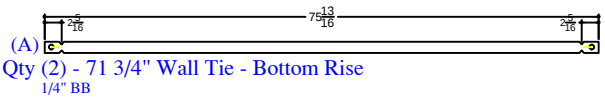


(A)
Qty (2) - 71 3/4" Wall Tie - Bottom Rise
1/4" BB

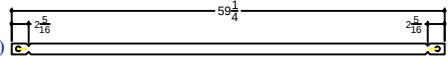


(B)
Qty (2) - 55 3/16" Wall Tie - Bottom Rise
1/4" BB

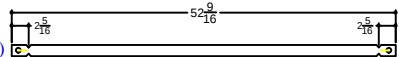




(C)
Qty (2) - 48 1/2" Wall Tie - 2nd Bottom Rise
1/4" BB

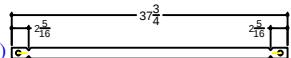

(D)
Qty (2) - 33 11/16" Wall Tie - Middle Rise
1/4" BB

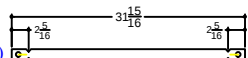

(E)
Qty (8) - 27 7/8" Wall Tie - Middle Rise
1/4" BB

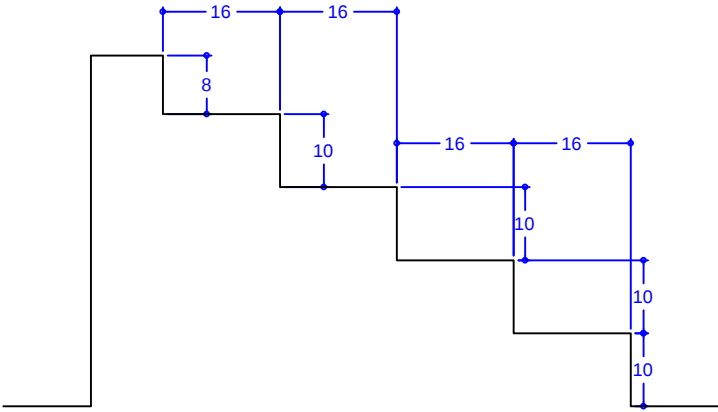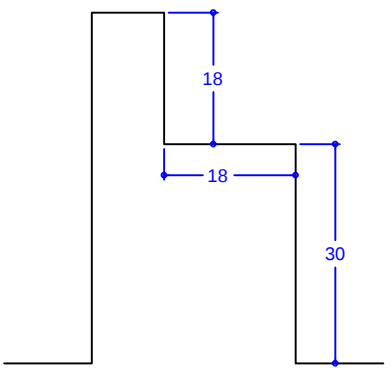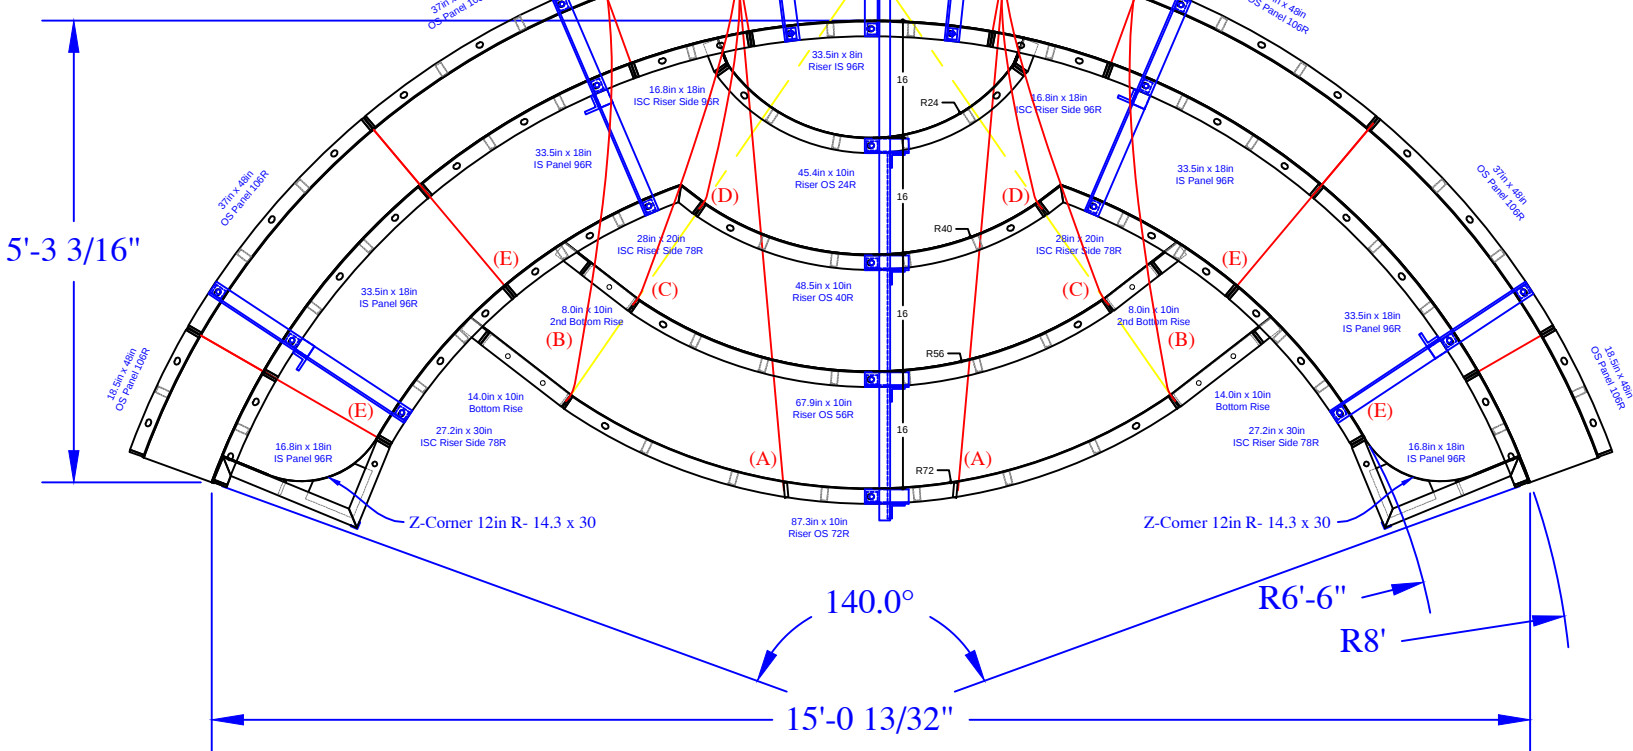

QTY	DESCRIPTION
4	18.5in x 48in OS Panel 106R
5	37in x 48in OS Panel 106R
2	16.8in x 18in IS Panel 96R
4	33.5in x 18in IS Panel 96R
1	33.5in x 8in Riser IS 96R - Top
2	16.8in x 18in ISC Riser Side IS 96R
2	28in x 20in ISC Riser Side IS 78R
2	27.2in x 30in ISC Riser Side IS 78R
2	14.3in x 30in Z Corner 12in R
2	8in x 10in Riser
2	14in x 10in Riser
1	45.4in x 10in Riser OS 24R- 2nd Top Rise
1	48.5in x 10in Riser OS 40R- Middle Rise
1	67.9in x 10in Riser OS 56R- 2nd Bottom
1	87.3in x 10in Riser OS 72R- Bottom Rise
2	Parapet Brackets - 10in Wall
4	Parapet Brackets - 18in Bench
1	Parapet Brackets - 64in Step
2	71 3/4" Wall Tie "A"- Bottom Rise
2	55 3/16" Wall Tie "B"- Bottom Rise
2	48 1/2" Wall Tie "C"- 2nd Bottom Rise
2	33' 11/16" Wall Tie "D"- Middle Rise
8	28" Full Wall Tie "E"- Bench

REIS - 138 Savannah Road

18'-6" x 21'-0" x 30'-0" - 10" Concrete Wall - Freeform
w/ Interior Vinyl Covered Inside Radius Step w/ Bench
Pool Perimeter = 82 Ln. Ft.
Pool Area = 462 Sq. Ft.
Approximate Pool Gallons: 11,685 Gallons

Concrete Yards
-Pool Walls & Steps: 16 yards

REVISION/NOTES	SEASONAL WORLD		STEP&BENCH-DETAIL	
	DWG BY: SA	SCALE:		
	DATE:	PAGE:		