


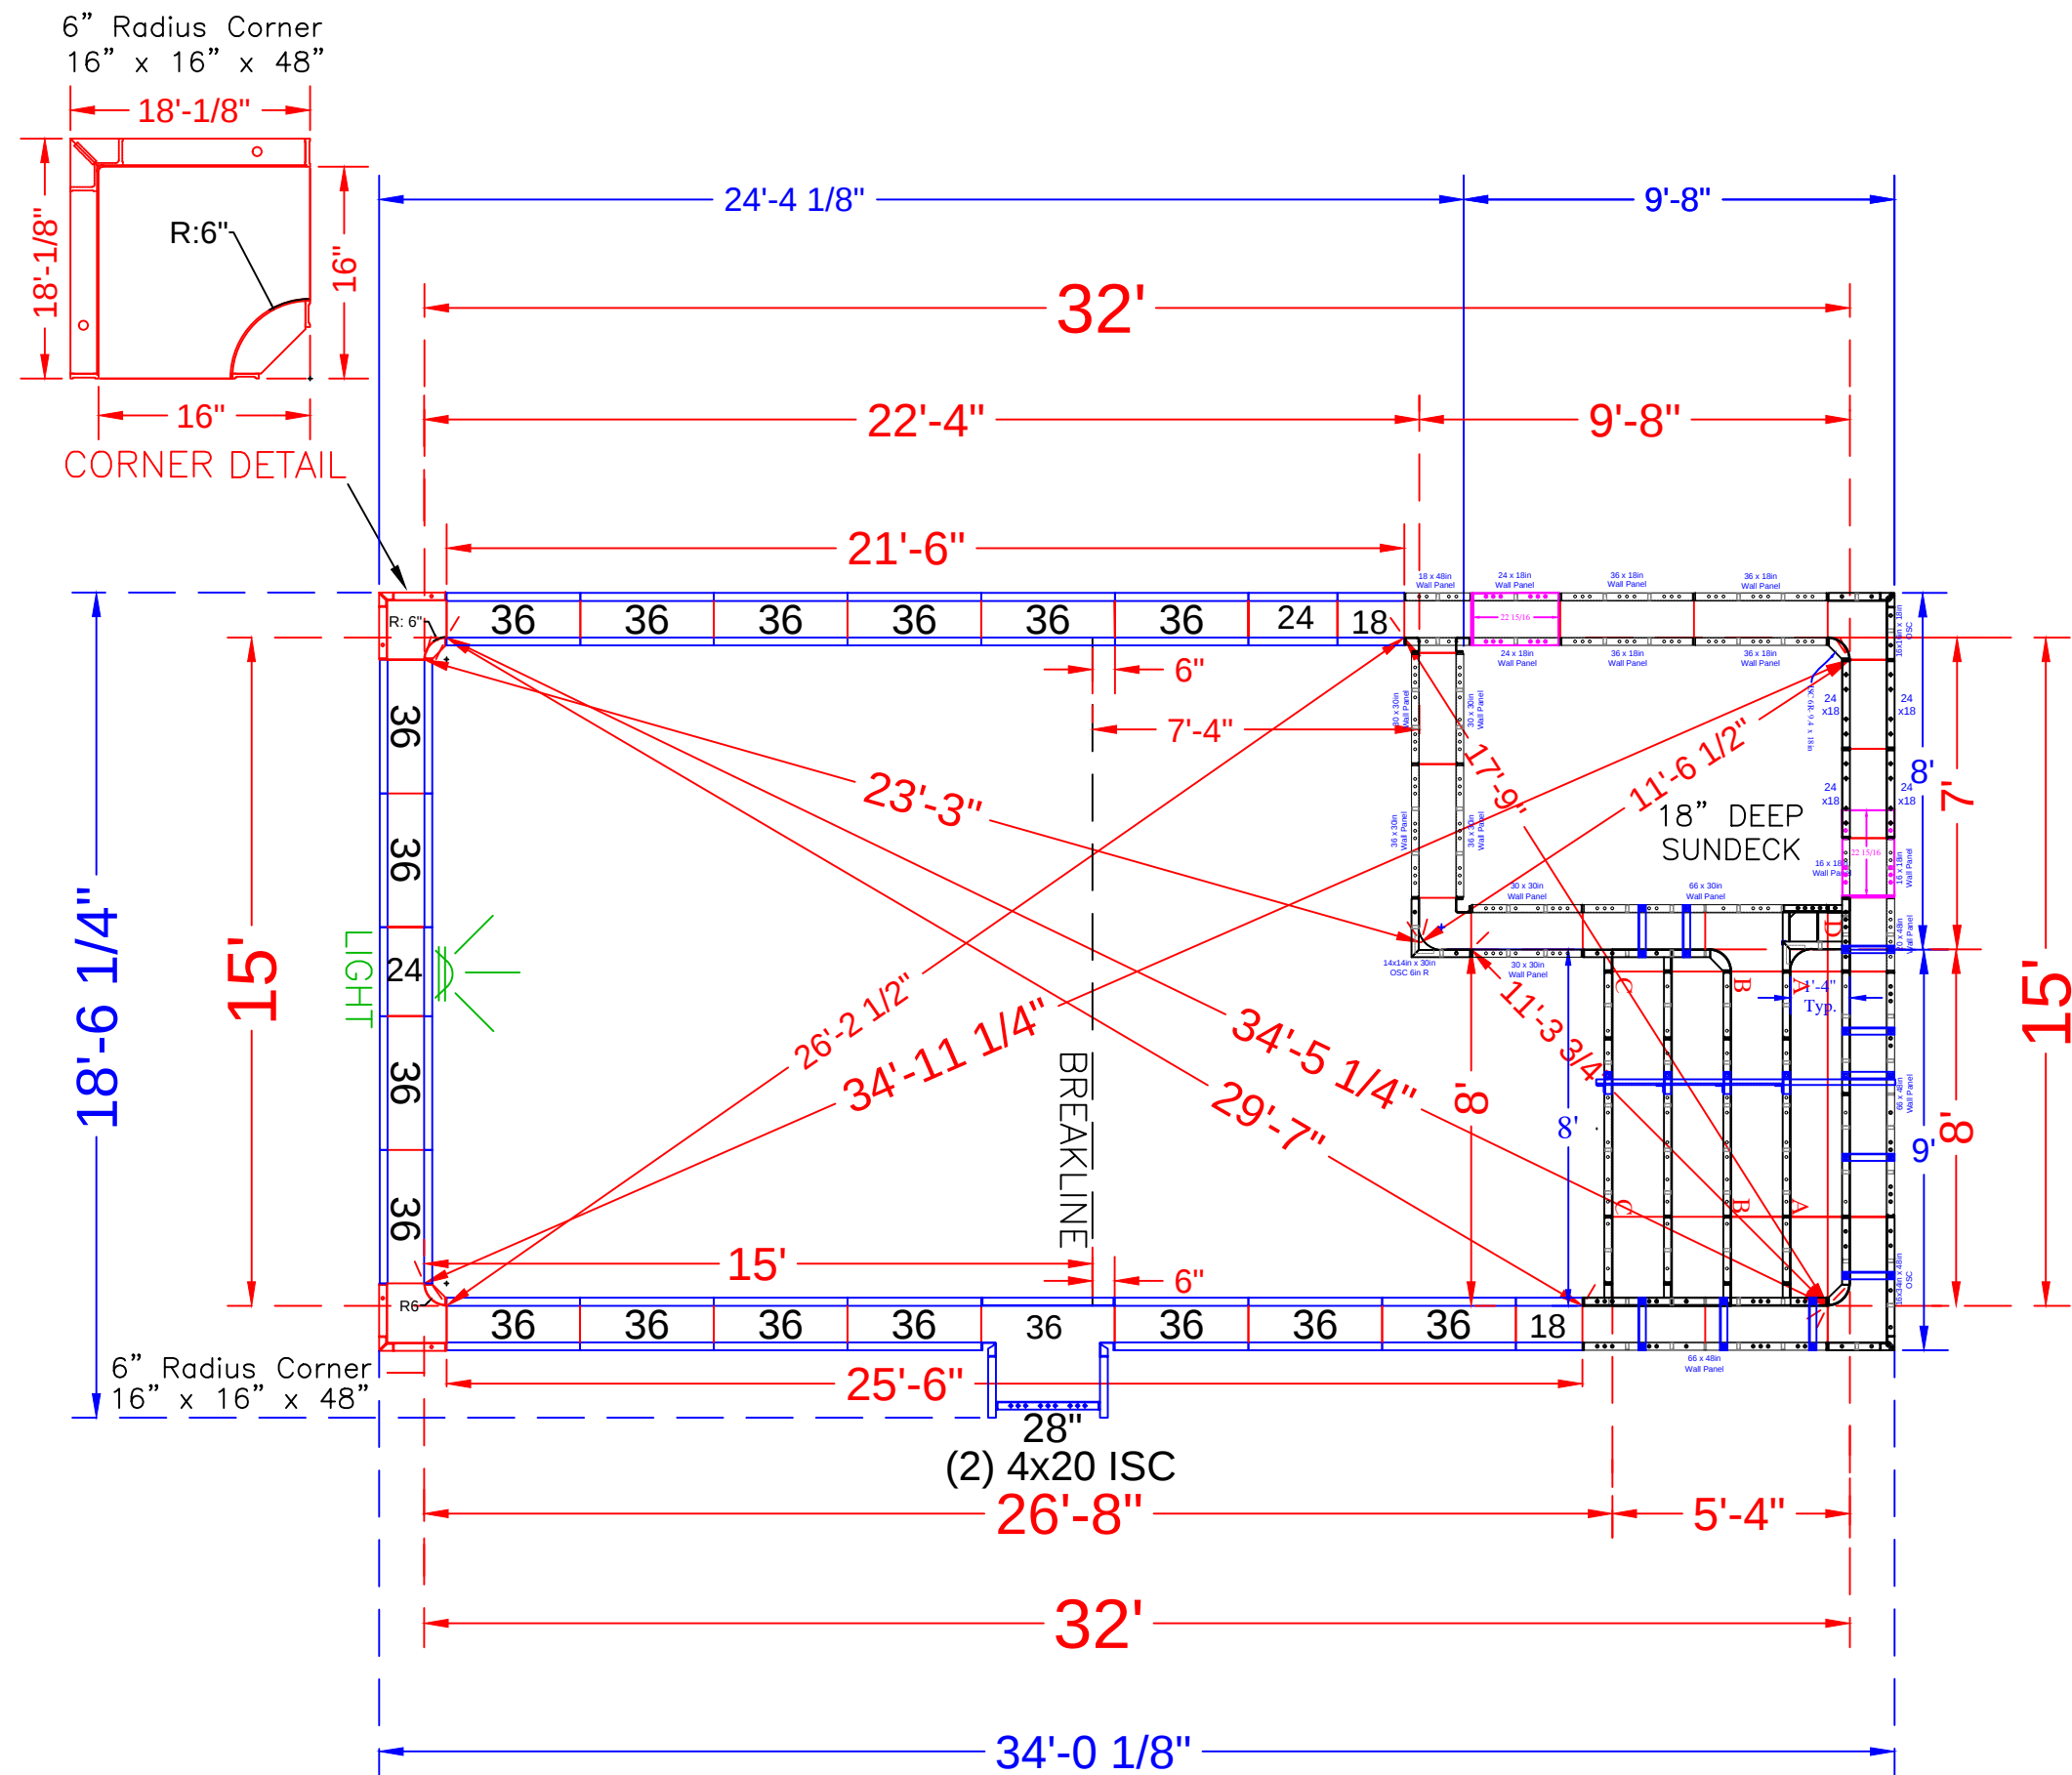

| POOL PANEL DESCRIPTIONS |                                                          |
|-------------------------|----------------------------------------------------------|
| QTY.                    | DESCRIPTION                                              |
| SEE DETAIL PAGE { 1     | 16' Wide Rectangle Sundeck & Step Assembly(Yellow paint) |
|                         |                                                          |
|                         | CORNER PANELS                                            |
| 2                       | 16" x 16" x 48 w/ Outside Corner-SA (6" Radius)          |
|                         |                                                          |
| SKIMMER SIDES { 2       | 20" x 4" x 48" Adj Offset Hinged ISC (Pilaster)          |
|                         |                                                          |
|                         |                                                          |
|                         | STRAIGHT PANELS                                          |
| 4                       | 18" x 48" Panel-SA                                       |
| 4                       | 24" x 48" Panel-SA                                       |
| 1                       | 28" x 48" Panel-SA                                       |
| 35                      | 36 x 48" Panel-SA                                        |

REPETTO - 6 White Oak Drive

15' x 32' - Concrete / Vinyl - Rectangle  
w/ Sundeck & Entry Step Combo  
Pool Perimeter: 93 Ln. Ft.  
Pool Area: 480 Sq.Ft.  
Approximate Pool Gallons: 12,969 Gallons

Concrete Yards  
- Pool Walls & Steps: 17.5 yards

PANEL LAYOUT


JOB #: 2024-1101  
DATE: 2-2-2024  
DRAWN BY: SA

| REVISIONS |  |  |  |
|-----------|--|--|--|
|           |  |  |  |
|           |  |  |  |
|           |  |  |  |

SEASONAL WORLD  
WE BUILD BACKYARDS!


|   |                                     |
|---|-------------------------------------|
| 9 | Parapet Brackets - 10in Wall        |
| 1 | Parapet Brackets - 64in Wall        |
| 2 | 26" Full Wall Tie "A"- 2nd Top Rise |
| 2 | 42" Full Wall Tie "B"- 3rd Top Rise |
| 2 | 74" Full Wall Tie "C"- Bottom Rise  |
| 1 | 115 3/4" Wall Tie "D"- Bottom Wall  |

STEP TIES:

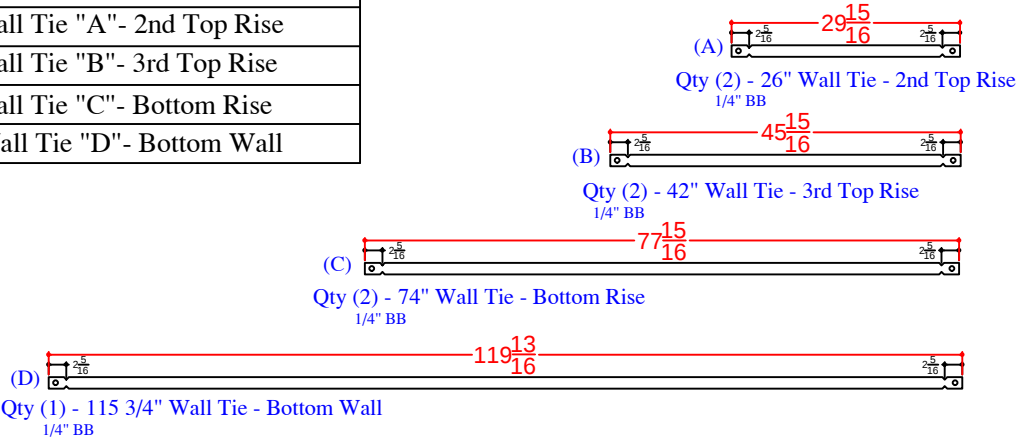

| QTY | DESCRIPTION                            | QTY | DESCRIPTION               |
|-----|----------------------------------------|-----|---------------------------|
| 1   | 16in x 34in OSC x 48in                 | 1   | 18in x 48in Wall Panel    |
| 1   | 14in x 14in OSC 6in Rad. x 30in        | 1   | 20in x 48in Wall Panel    |
| 1   | 16in x 16in OSC x 18in                 | 2   | 66in x 48in Wall Panel    |
| 1   | 6in x 24in ISC 6in R Riser x 8in - Top | 2   | 6in x 30in Wall Panel     |
| 1   | 66in x 8in Riser Panel - Top           | 2   | 30in x 30in Wall Panel    |
| 1   | 20in x 16in x 18in Z-L Riser OSC 6in R | 4   | 36in x 30in Wall Panel    |
| 1   | 66in x 18in 6in ISC Riser Side         | 1   | 66in x 30in Wall Panel    |
| 1   | 40in x 30in 6in ISC Riser Side         | 2   | 16in x 18in Wall Panel    |
| 1   | 40in x 30in 6in Rad ISC Riser Side     | 1   | 18in x 18in Wall Panel    |
| 4   | 84in x 10in Riser Panel                | 6   | 24in x 18in Wall Panel    |
| 2   | 14 1/16in x 22.9in Blockoff            | 4   | 36in x 18in Wall Panel    |
| 2   | 14 1/16in x 30in Blockoff              | 3   | 4in x 4in ISC x 30in      |
|     |                                        | 1   | 6in x 4in ISC x 30in      |
|     |                                        | 1   | 9.4in ISC 6in Rad. x 18in |

NOTE: Panels are painted yellow

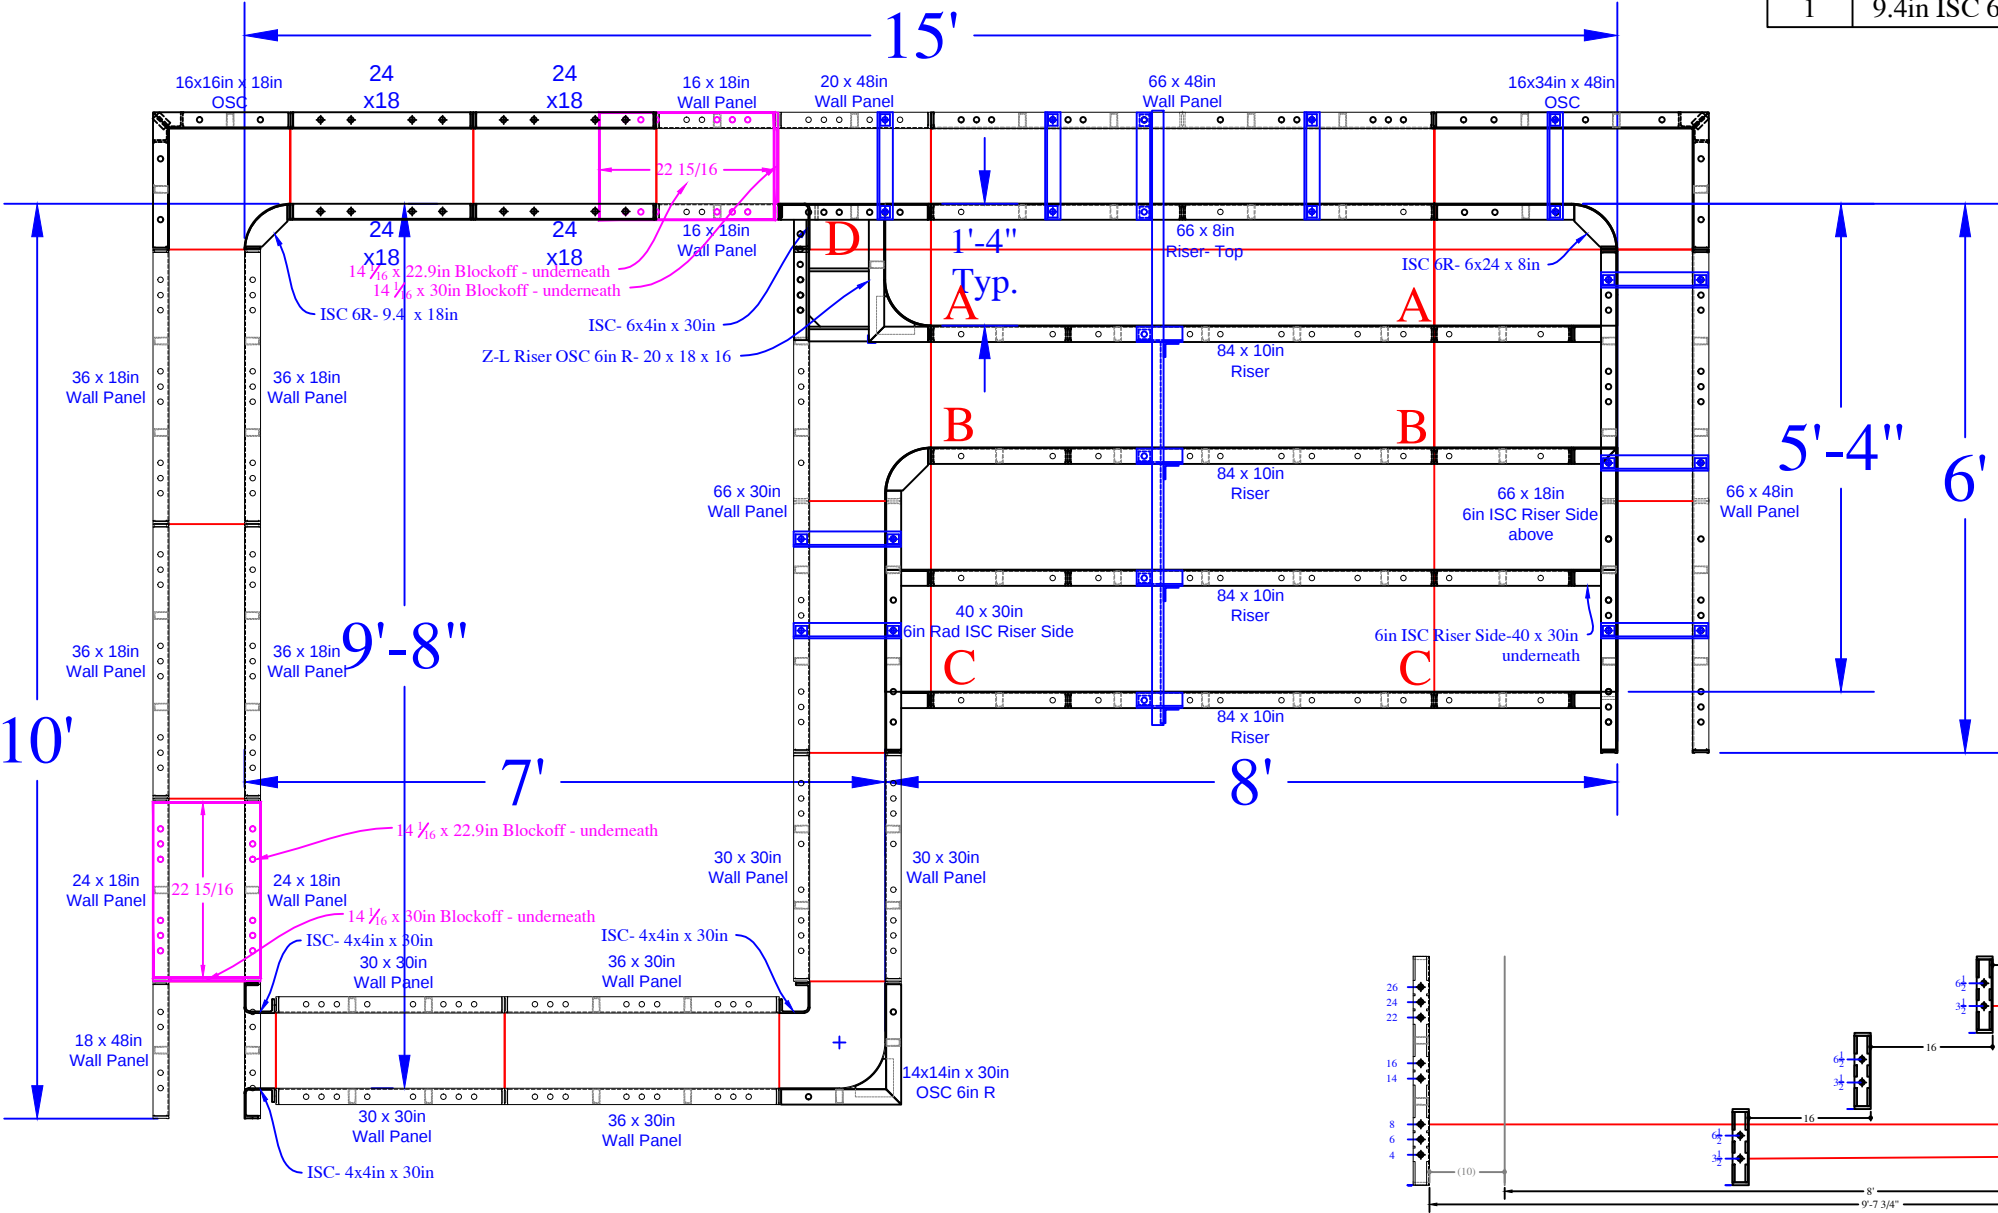

| REVISIONS                    |         |    |
|------------------------------|---------|----|
| 1. Pool width changed to 15' | 3.22.24 | SA |
|                              |         |    |
|                              |         |    |

SEASONAL WORLD

SUNDECK DETAIL

**REPETTO - 6 White Oak Drive**  
Concrete Yards: 17.5 yards

JOB #:  
2024-1101