

NODE POINTS

C-D=	12'-10"
C-E=	11'-6"
C-F=	23'-11"
C-G=	26'-2"
C-H=	19'-10"
C-I=	38'-3"
C-J=	30'-5"
C-K=	28'-0"
C-L=	16'-10"

D-E=	2'-0"
D-F=	15'-5"
D-G=	23'-9"
D-H=	27'-7"
D-I=	30'-1"
D-J=	17'-6"
D-K=	15'-3"
D-L=	15'-11"

E-F= 14'-11"
E-G= 22'-3"
E-H= 25'-7"
E-I= 29'-9"
E-J= 19'-1"
E-K= 16'-7"
E-L= 16'-10"

F-G= 12'-9"
F-H= 27'-8"
F-I= 14'-10"
F-J= 17'-10"
F-K= 14'-11"
F-L= 31'-3"

G-H=	19'-11"
G-I=	16'-11"
G-J=	30'-7"
G-K=	27'-8"
G-L=	38'-10"

H-I=	36'-8"
H-J=	42'-6"
H-K=	39'-7"
H-L=	36'-8"


I-J= 26'-5"
I-K= 24'-5"
I-L= 45'-10"

J-K= 3'-0"
J-L= 27'-3"

K-L= 26'-4"

RADIUM

MEASUREMENTS		
C=	8'-0"	r
D=	6'-0"	r
E=	8'-0"	r
F=	6'-0"	r
G=	8'-0"	r
H=	11'-10"	r
I=	8'-10"	r
J=	11'-10"	r
K=	8'-10"	r
L=	8'-10"	r

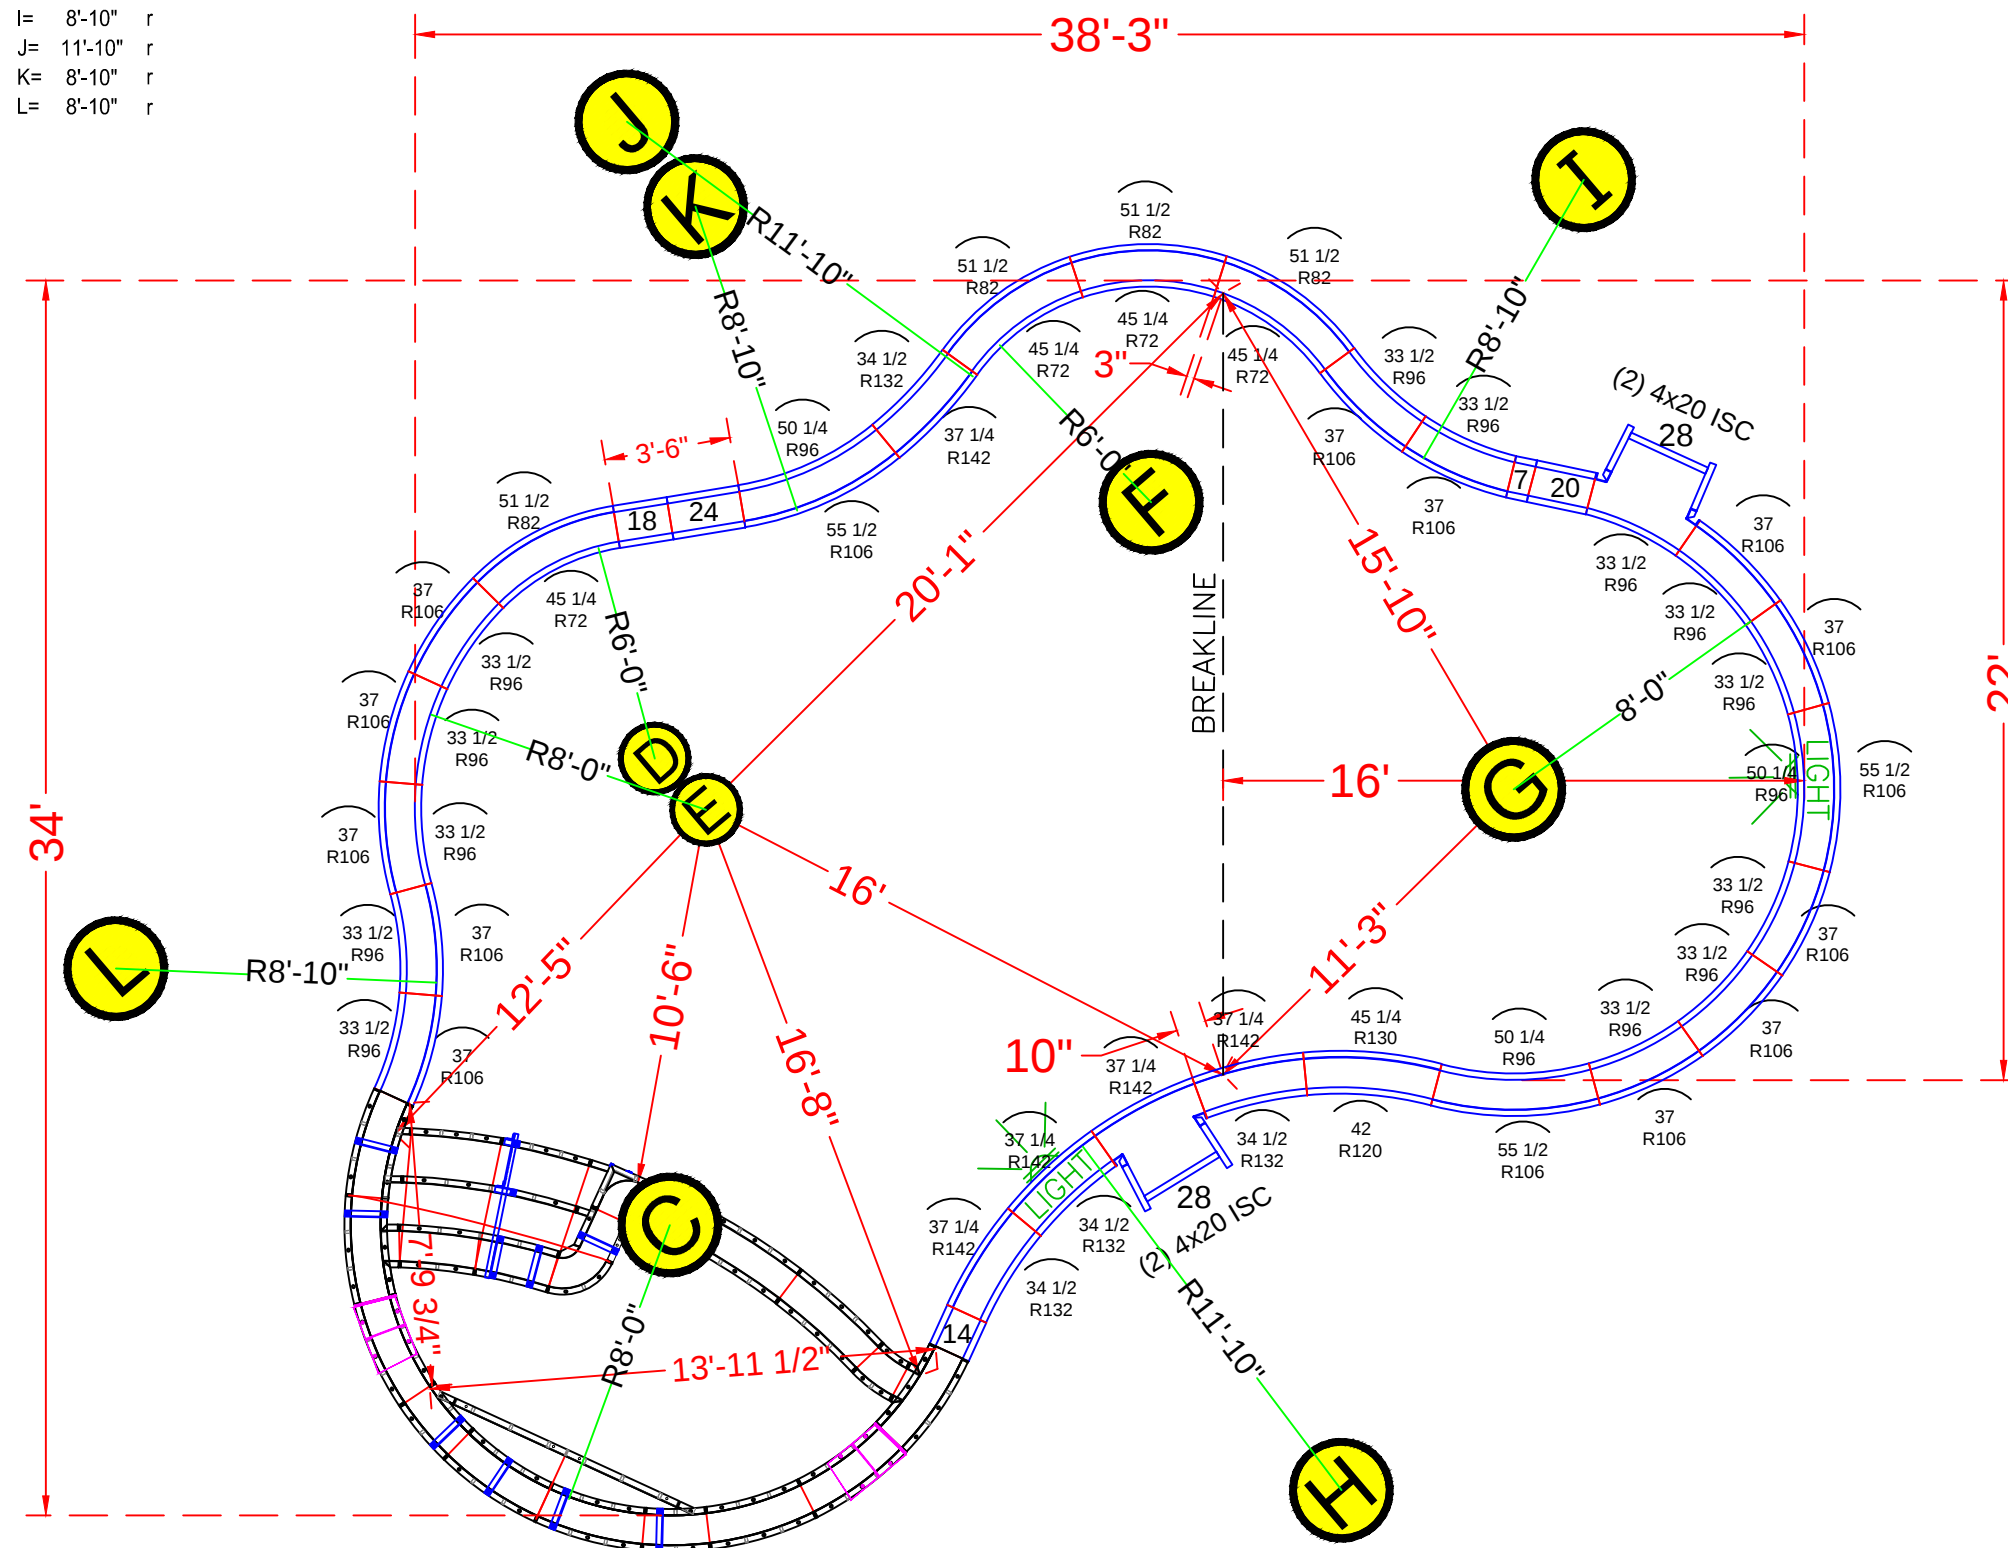

POOL PANEL DESCRIPTIONS

QTY.	DESCRIPTION
1	8' Radius Sundeck/Step Assembly (Lime Green)
	HINGES
4	4" x 20" x 48" Adj Offset Hinged ISC (Pilaster)
	STRAIGHT PANELS
2	7" x 48" Straight
2	14" x 48" Straight
2	18" x 48" Straight
2	20" x 48" Straight
2	24" x 48" Straight
2	28" x 48" Straight
	RADIUS PANELS
4	45 1/4" x 48" - 72" IS Radius Panel
4	51 1/2" x 48" - 82" OS Radius Panel
13	33 1/2" x 48" - 96" IS Radius Panel
12	37" x 48" - 106" OS Radius Panel
3	50 1/4" x 48" - 96" IS Radius Panel
3	55 1/2" x 48" - 106" OS Radius Panel
1	42" x 48" - 120" Radius Panel
1	45 1/4" x 48" - 130" Radius Panel
4	34 1/2" x 48" - 132" Radius Panel
5	37 1/4" x 48" - 142" Radius Panel

RICHARDS - 33 Branson Drive

22' x 34' x 39'-3" - Concrete / Vinyl - Freeform
w/ Sun Deck & Entry Step Combo
Pool Perimeter: 116 Ln. Ft.
Pool Area: 800 Sq.Ft.
Approximate Pool Gallons: 21,350 Gallons

Concrete Yards

- Pool Walls & Sundeck: 18 yards




PANEL LAYOUT

JOB #: 555734
DATE: 11-21-2022
DRAWN BY: SA

	REVISIONS		



TIES:

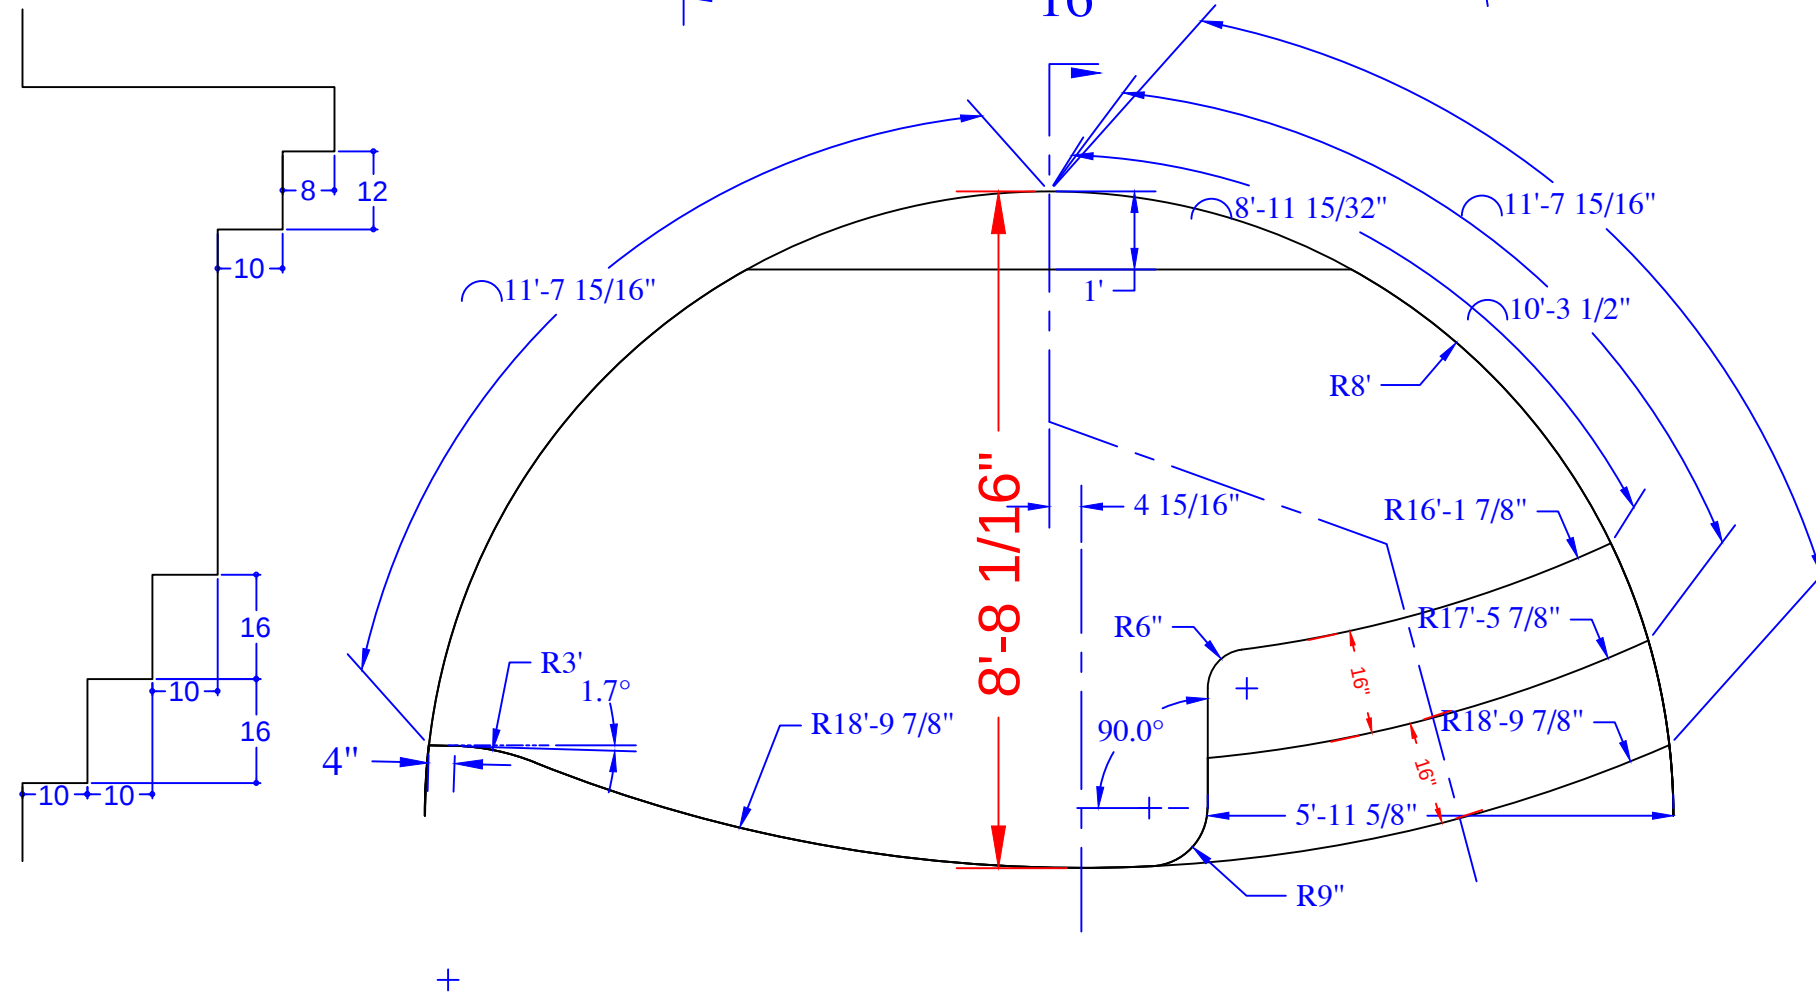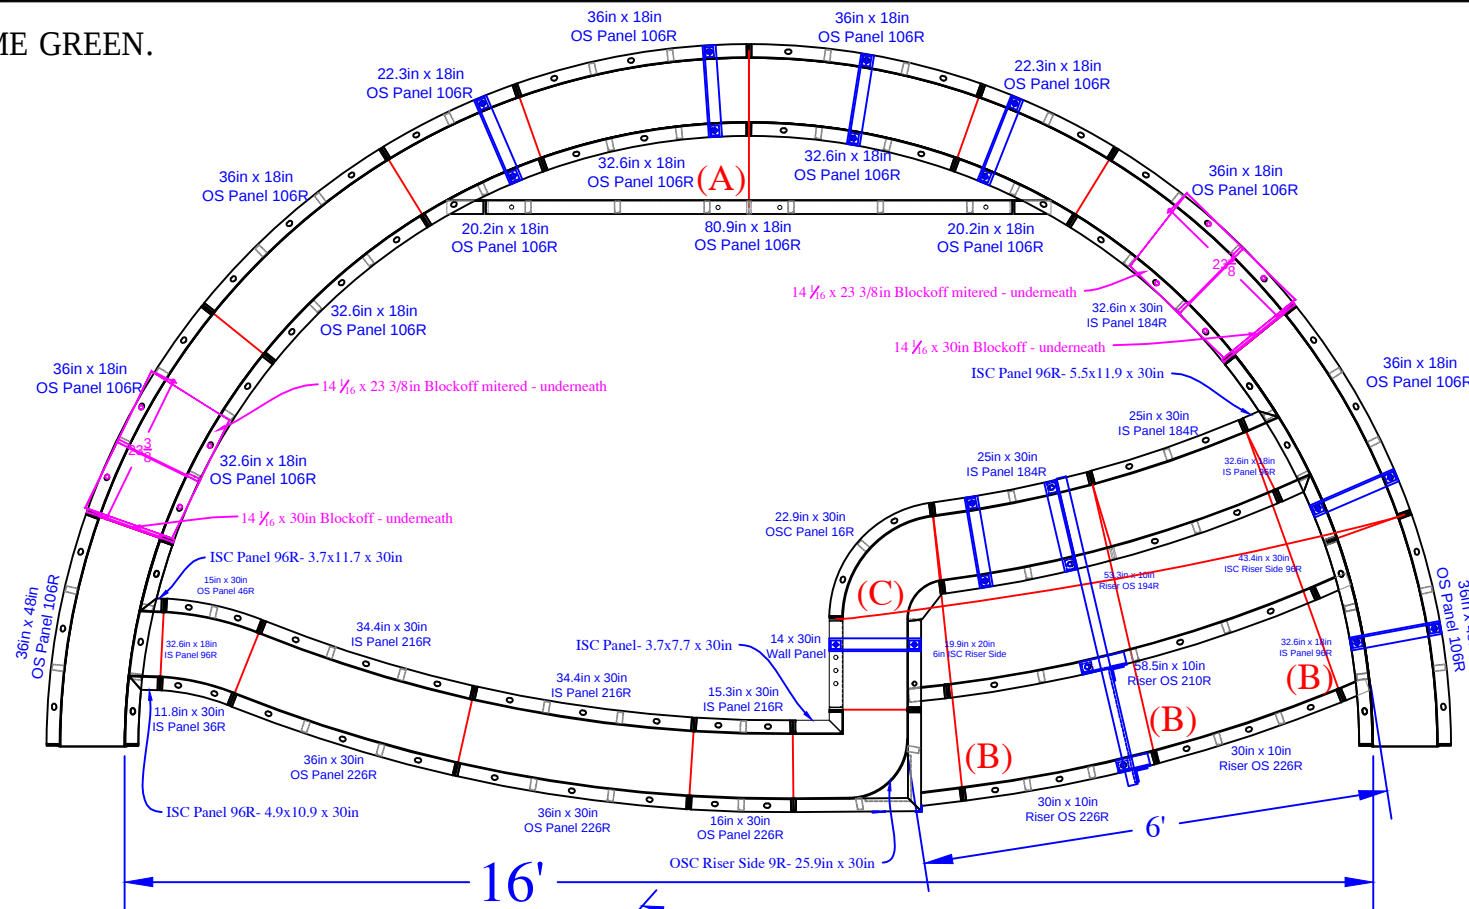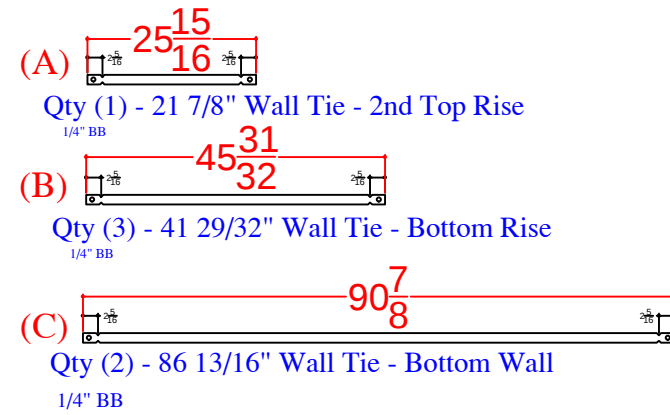

QTY	DESCRIPTION
3	36in x 48in OS Panel 106R
1	16in x 30in OS Panel 226R
2	36in x 30in OS Panel 226R
1	15.3in x 30in IS Panel 216R
2	34.4in x 30in IS Panel 216R
1	15in x 30in OS Panel 46R
1	11.8in x 30in IS Panel 36R
2	25in x 30in IS Panel 184R
1	14in x 30in Wall Panel
2	22.3in x 18in OS Panel 106R
5	36in x 18in OS Panel 106R
6	32.6in x 18in IS Panel 96R
1	4.9in x 10.9in x 30in ISC Panel 96R
1	3.7in x 11.7in x 30in ISC Panel 96R
1	5.5in x 11.9in x 30in ISC Panel 96R
1	3.7in x 7.7in x 30in ISC Panel
1	22.9in x 30in OSC Panel 16R
2	32.6in x 8in Riser IS 96R - Top Upper
2	20.2in x 18in ISC Riser Side 96R
1	43.4in x 30in ISC Riser Side 96R
1	19.9in x 20in 6in ISC Riser Side
1	25.9in x 30in OSC Riser Side 9R
1	80.9in x 10in Riser - Bottom Upper
1	53.3in x 10in Riser OS 194R- Top Lower
1	58.5in x 10in Riser OS210R- 2nd Top Lower
2	30in x 10in Riser OS226R- Bottom Lower
2	14 1/16in x 23.3in Blockoff mitered
2	14 1/16in x 30in Blockoff
8	Parapet Brackets - 10in Wall
1	Parapet Brackets - 42in Wall
1	22" Full Wall Tie "A"- 2nd Top Rise
3	41 29/32" Wall Tie "B"- Bottom Rise
2	86 13/16" Wall Tie "C"- Bottom Wall

- Pool Walls & Sundeck: 18 yards

SUN DECK DETAIL			
JOB #: 555734			
DATE: 11-25-2022			
DRAWN BY: SA			



SEASONAL WORLD
WE BUILD BACKYARDS!