


NOTE: SEE CONSTRUCTION PLANS FOR POOL LOCATION

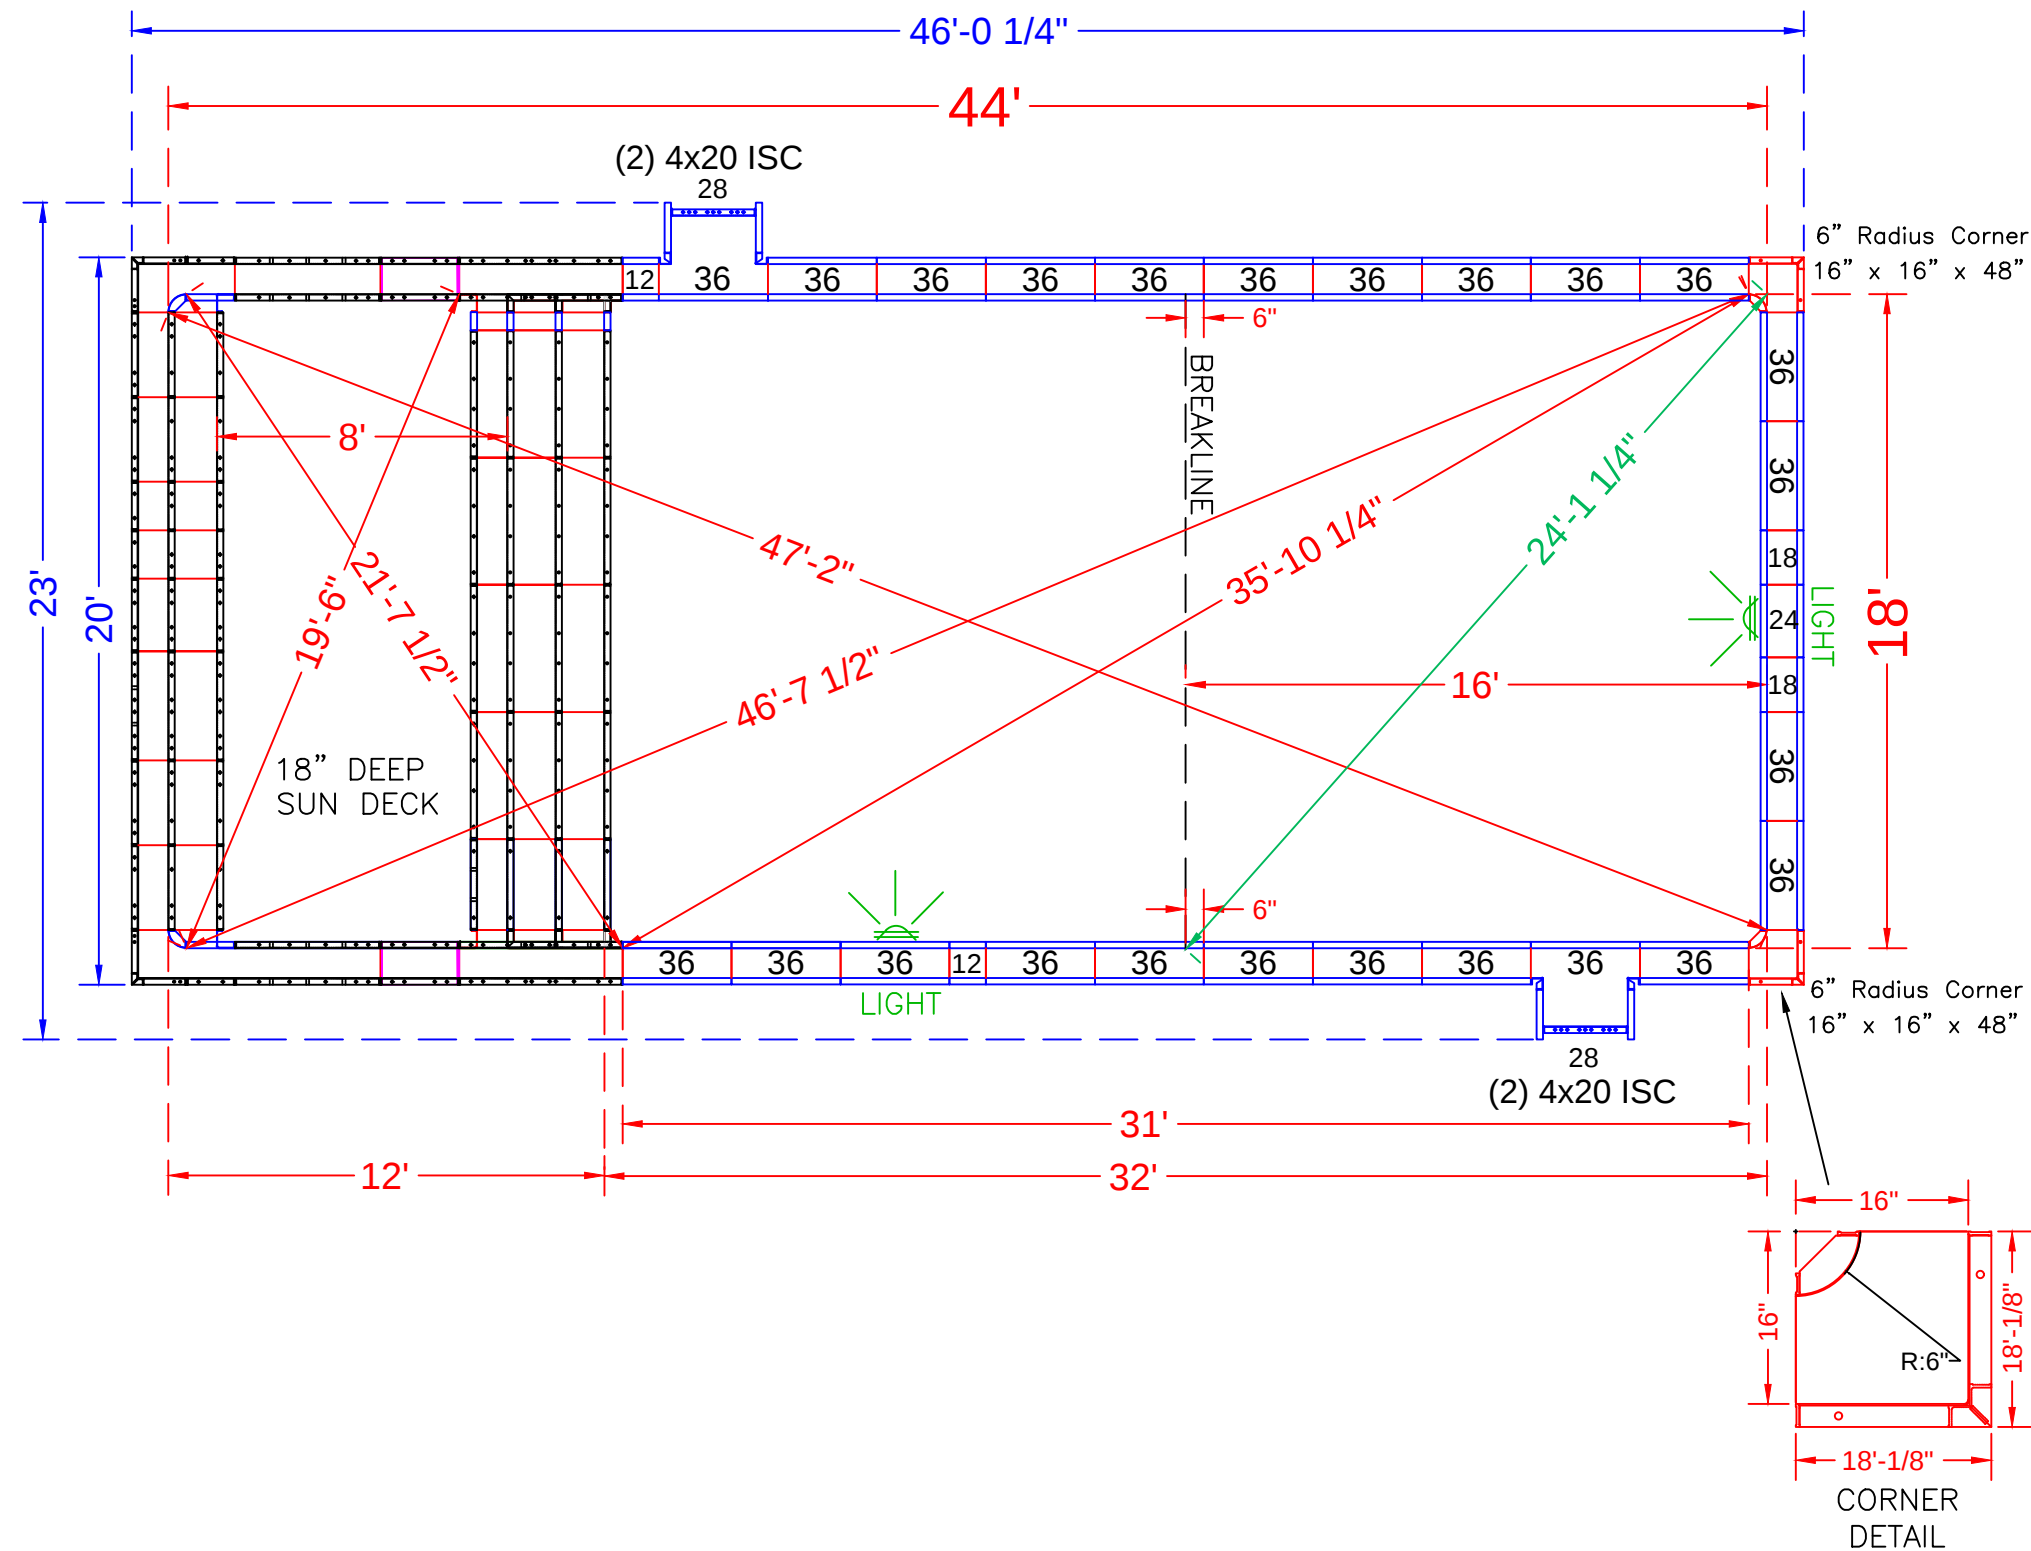

POOL PANEL DESCRIPTIONS

QTY.	DESCRIPTION
1	18' Wide Rectangle Sun Deck Assembly
Corner Panels	
2	16" x 16" w/ 6" Radius Inside Corner-SA
4	4" x 20" x 48" Adj Offset Hinged ISC (Pilaster)
Straight Panels	
4	12" x 48" Panel
4	18" x 48" Panel
2	24" x 48" Panel
2	28" x 48" Panel-SA
46	36" x 48" Panel

RIDENTE - 177 Mine Mount Road

18' x 44' - Concrete / Vinyl - Rectangle
w/ Sun Deck & Entry Step Combo
Pool Perimeter: 124 Ln. Ft.
Pool Area: 792 Sq.Ft.
Approximate Pool Gallons: 20,061 Gallons

Concrete Yards
- Pool Walls & Sundeck: 20.5 yards

PANEL LAYOUT

JOB #: 555923
DATE: 8-28-2023
DRAWN BY: SA

REVISIONS



