

NODE POINT
MEASUREMENTS

C-D= 16'-1"
C-E= 12'-10"
C-F= 13'-5"
C-G= 20'-2"


D-E= 16'-3"
D-F= 7'-6"
D-G= 4'-1"

E-F= 8'-11"
E-G= 19'-7"

F-G= 10'-8"

RADII
MEASUREMENTS

C= 8'-0" r
D= 8'-0" r
E= 4'-10" r
F= 4'-0" r
G= 4'-0" r

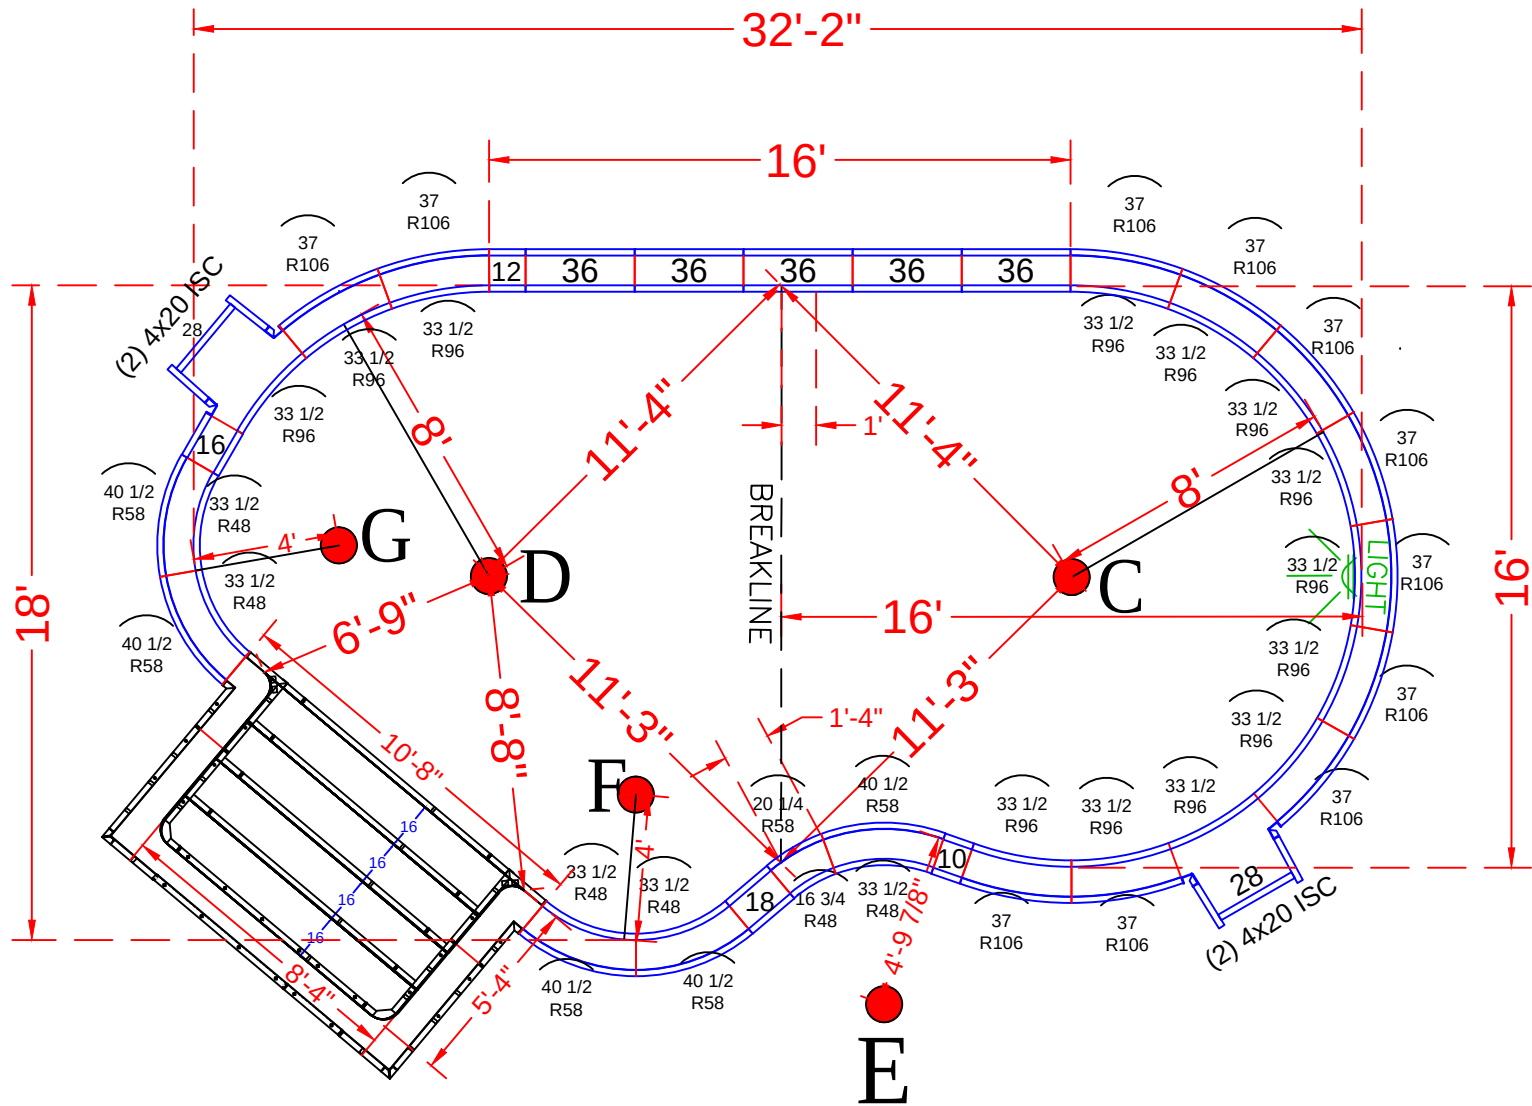

NOTE: SEE CONSTRUCTION PLANS FOR POOL LOCATION AND A-B LOCATION

POOL PANEL DESCRIPTIONS

QTY.	DESCRIPTION
1	8'-4" x 5'-4" x 48" Step Assembly w/ 6" Radius
See Detail Page {	
4	4" x 20" x 48" Adj Offset Hinged ISC (Pilaster)
Skimmer Sides {	
Straight Panels	
2	10" x 48" Panel
2	12" x 48" Panel
2	16" x 48" Panel
2	18" x 48" Panel
Skimmer {	
2	28" x 48" Panel
10	36" x 48" Panel
Radius Panels	
1	16 3/4" x 48" 48" IS Radius Panel
1	20 1/4" x 48" 58" OS Radius Panel
5	33 1/2" x 48" 48" Radius Panel
5	40 1/2" x 48" 58" Radius Panel
13	33 1/2" x 48" 96" Radius Panel
11	37" x 48" 106" Radius Panel

RODRIGUEZ - 60 Hosford Avenue

16' x 18' x 32'-2" - 10" Concrete Wall - Straight Wall Lagoon
w/ Exterior Vinyl Covered Step
Pool Perimeter = 93 Ln. Ft.
Pool Area = 493 Sq. Ft.
Approximate Pool Gallons: 14,742 Gallons

Concrete Yards



- Pool Walls & Steps: 17 yards

PANEL LAYOUT



JOB #: 555686
DATE: 1-7-2022
DRAWN BY: SA

REVISIONS



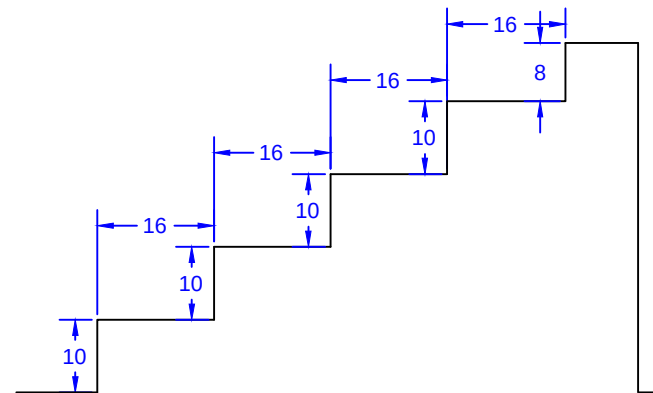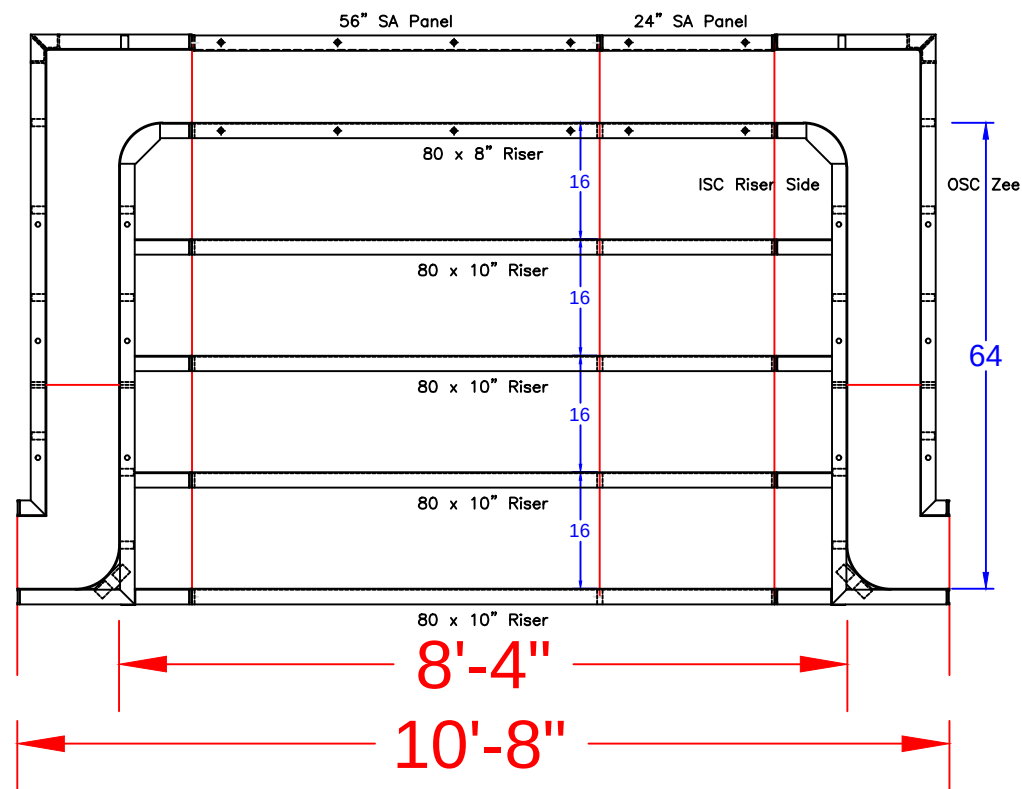

STEP TIES:

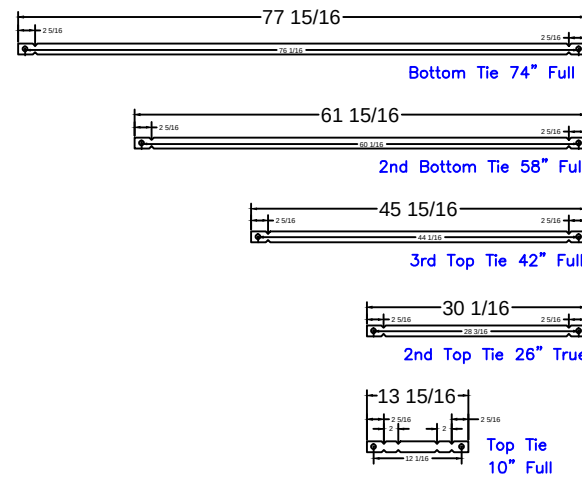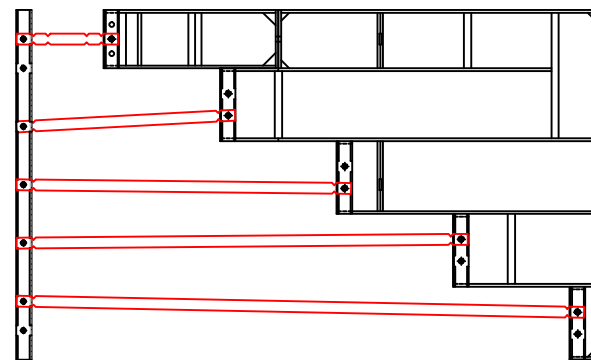

8'-4" Step
Qty(4)

Qty(2)

Qty(2)

Qty(2)

Qty(12)

8'-4" x 5'-4" Outside End Step - 6" Radius Corners

STEP PANEL DESCRIPTIONS

QTY.	DESCRIPTION
4	80 x 10 Risers
1	80 x 8 Top Riser
1	24 x 48 SA Panel
1	56 x 48 SA Panel-Back Wall
2	4 x 64 x 20 x 48 OSC Zee Panel
2	10 x 64 x 14 x 48 ISC Riser Sides

RODRIGUEZ - 60 Hosford Avenue

16' x 18' x 32'-2" - 10" Concrete Wall - Straight Wall Lagoon

w/ Exterior Vinyl Covered Step

Pool Perimeter = 93 Ln. Ft.

Pool Area = 493 Sq. Ft.

Approximate Pool Gallons: 14,742 Gallons

Concrete Yards

- Pool Walls & Steps: 17 yards

STEP DETAIL

JOB #: 555686

DATE: 1-7-2022

SCALE: 1' = 1/2 "

DRAWN BY: SA



SEASONAL WORLD
WE BUILD BACKYARDS!