


NOTE: SEE CONSTRUCTION PLANS FOR POOL LOCATION

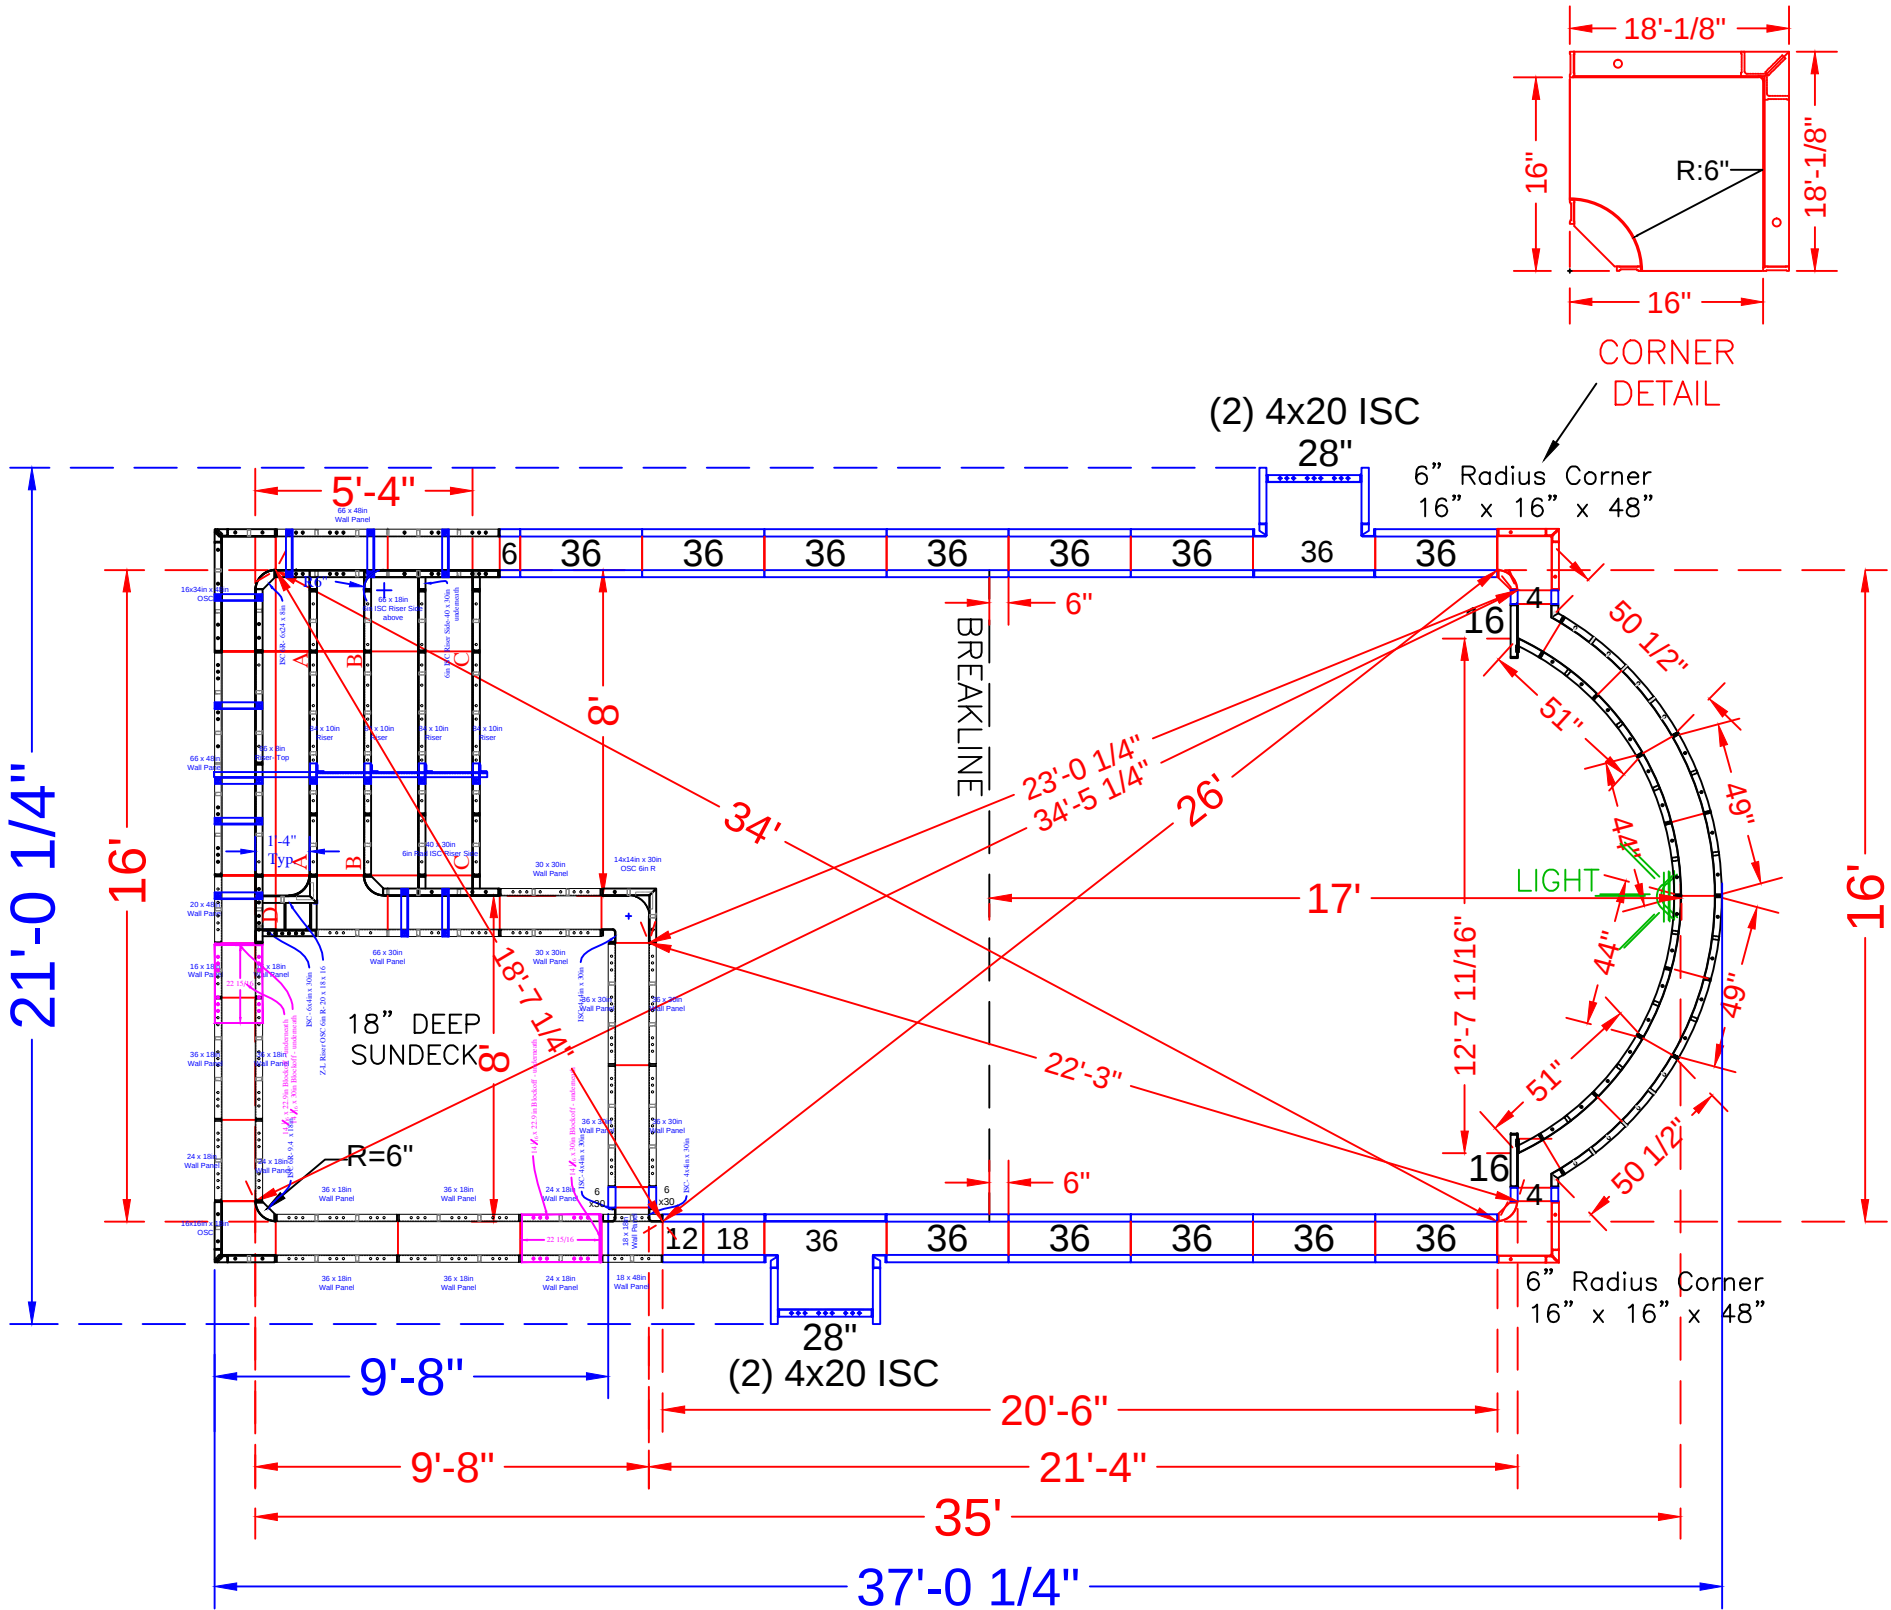

POOL PANEL DESCRIPTIONS

QTY.	DESCRIPTION
1	16' Wide Rectangle Sundek & Step Assembly(Yellow paint)
CORNER PANELS	
2	16" x 16" x 48 w/ Outside Corner-SA (6" Radius)
SKIMMER SIDES {	
4	20" x 4" x 48" Adj Offset Hinged ISC (Pilaster)
POOL ROMAN END ASSEMBLY	
2	49" x 48" 94" Radius Outside Panel
2	44" x 48" 84" Radius Inside Panel
2	51" x 48" 84" Radius Panel
2	50 1/2" x 4" x 48" - 94" Radius / Outside
STRAIGHT PANELS	
4	4" x 48" Panel-SA
2	6" x 48" Panel-SA
2	12" x 48" Panel-SA
2	16" x 48" Panel-SA
2	18" x 48" Panel-SA
2	28" x 48" Panel-SA
26	36 x 48" Panel-SA

RODRIGUEZ - 156 Nautilus Drive

16' x 35' - 10" Concrete Wall - Majesty
w/ Interior Vinyl Covered Step / Sun Deck
Pool Perimeter = 96 Ln. Ft.
Pool Area = 532 Sq. Ft.
Approximate Pool Gallons: 14,528 Gallons

Concrete Yards
- Pool Walls & Steps: 18.5 yards

PANEL LAYOUT

JOB #: 555693
DATE: 1-14-2022
DRAWN BY: SA

REVISIONS		



