
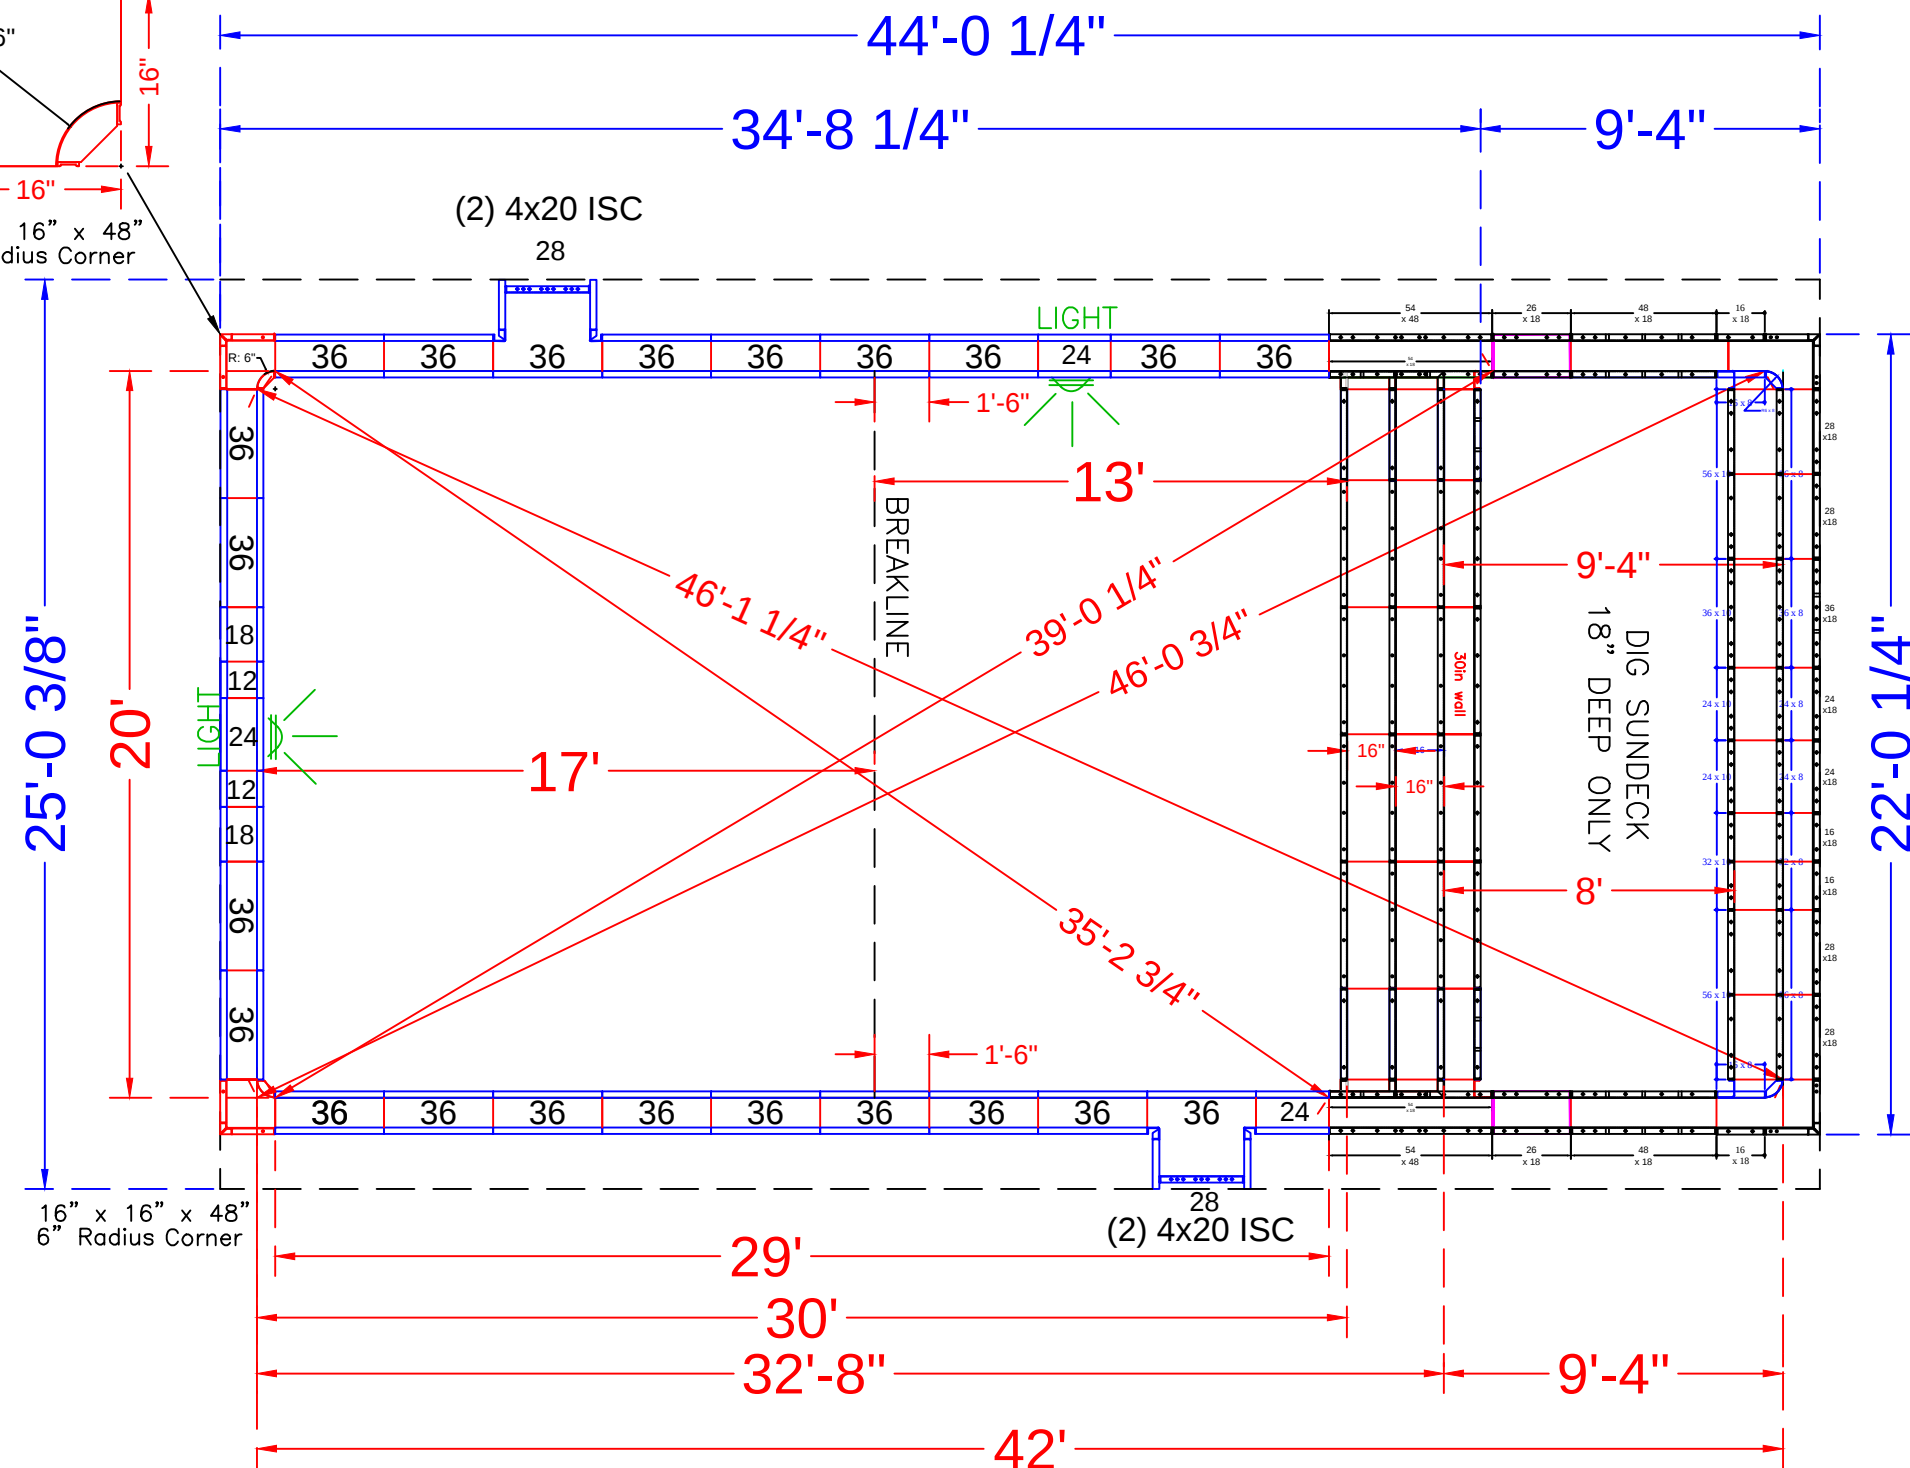


CORNER DETAIL

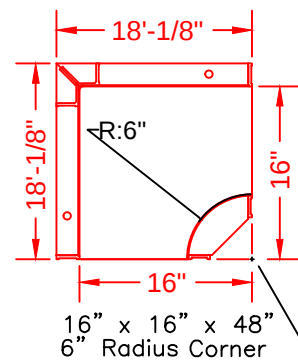

POOL PANEL DESCRIPTIONS

QTY.	DESCRIPTION
1	20' Wide Sun Deck Assembly
4	4\" x 20\" x 48\" Adj Offset Hinged ISC (Pilaster)
2	16\" x 16\" w/ 6\" Radius Inside Corner-SA
4	12\" x 48\" Panel
4	18\" x 48\" Panel
6	24\" x 48\" Panel
2	28\" x 48\" Panel-SA
42	36\" x 48\" Panel

See Detail Page }

Skimmer Sides }

Skimmers }

RUBIN - 16 Imperial Place

20' x 42' - 10\" Concrete Wall - Rectangle
w/ Interior Vinyl Covered Sun Deck & Step
Pool Perimeter = 123 Ln. Ft.

Pool Area = 840 Sq. Ft.

Approximate Pool Gallons: 21,600 Gallons

Concrete Yards

- Pool Walls & Steps: 19 yards

PANEL LAYOUT

JOB #: 555610
DATE: 12-3-2021
DRAWN BY: SA

REVISIONS



