

NODE POINT MEASUREMENTS

C-D = 24'-11"

C-E = 11'-6"

C-F = 12'-11"

C-G = 26'-7"

C-H = 29'-2"

C-I = 34'-3"

C-J = 23'-11"

C-K = 28'-1"

C-L = 16'-10"

C-M = 18'-10"

G-H = 10'-5"

G-I = 21'-4"

G-J = 19'-5"

G-K = 34'-0"

G-L = 41'-4"

G-M = 14'-10"

H-I = 10'-11"

H-J = 12'-2"

H-K = 26'-11"

H-L = 40'-10"

H-M = 23'-7"

I-J = 10'-10"

I-K = 21'-4"

I-L = 41'-11"

I-M = 33'-5"

J-K = 14'-11"

J-L = 31'-3"

J-M = 27'-1"

K-L = 26'-4"

K-M = 38'-9"

L-M = 35'-8"

E-F = 2'-0"

E-G = 25'-9"

E-H = 24'-0"

E-I = 25'-9"

E-J = 14'-11"

E-K = 16'-7"

E-L = 16'-10"

E-M = 24'-8"

F-G = 27'-6"

F-H = 25'-2"

F-I = 26'-2"

F-J = 15'-5"

F-K = 15'-3"

F-L = 15'-11"

F-M = 26'-8"

RADII

C = 8' RADIUS

D = 11' RADIUS

E = 8' RADIUS

F = 6' RADIUS

G = 4' RADIUS

H = 6' RADIUS


I = 4'-10" RADIUS

J = 6' RADIUS


K = 8'-10" RADIUS

L = 8'-10" RADIUS


M = 10'-10" RADIUS

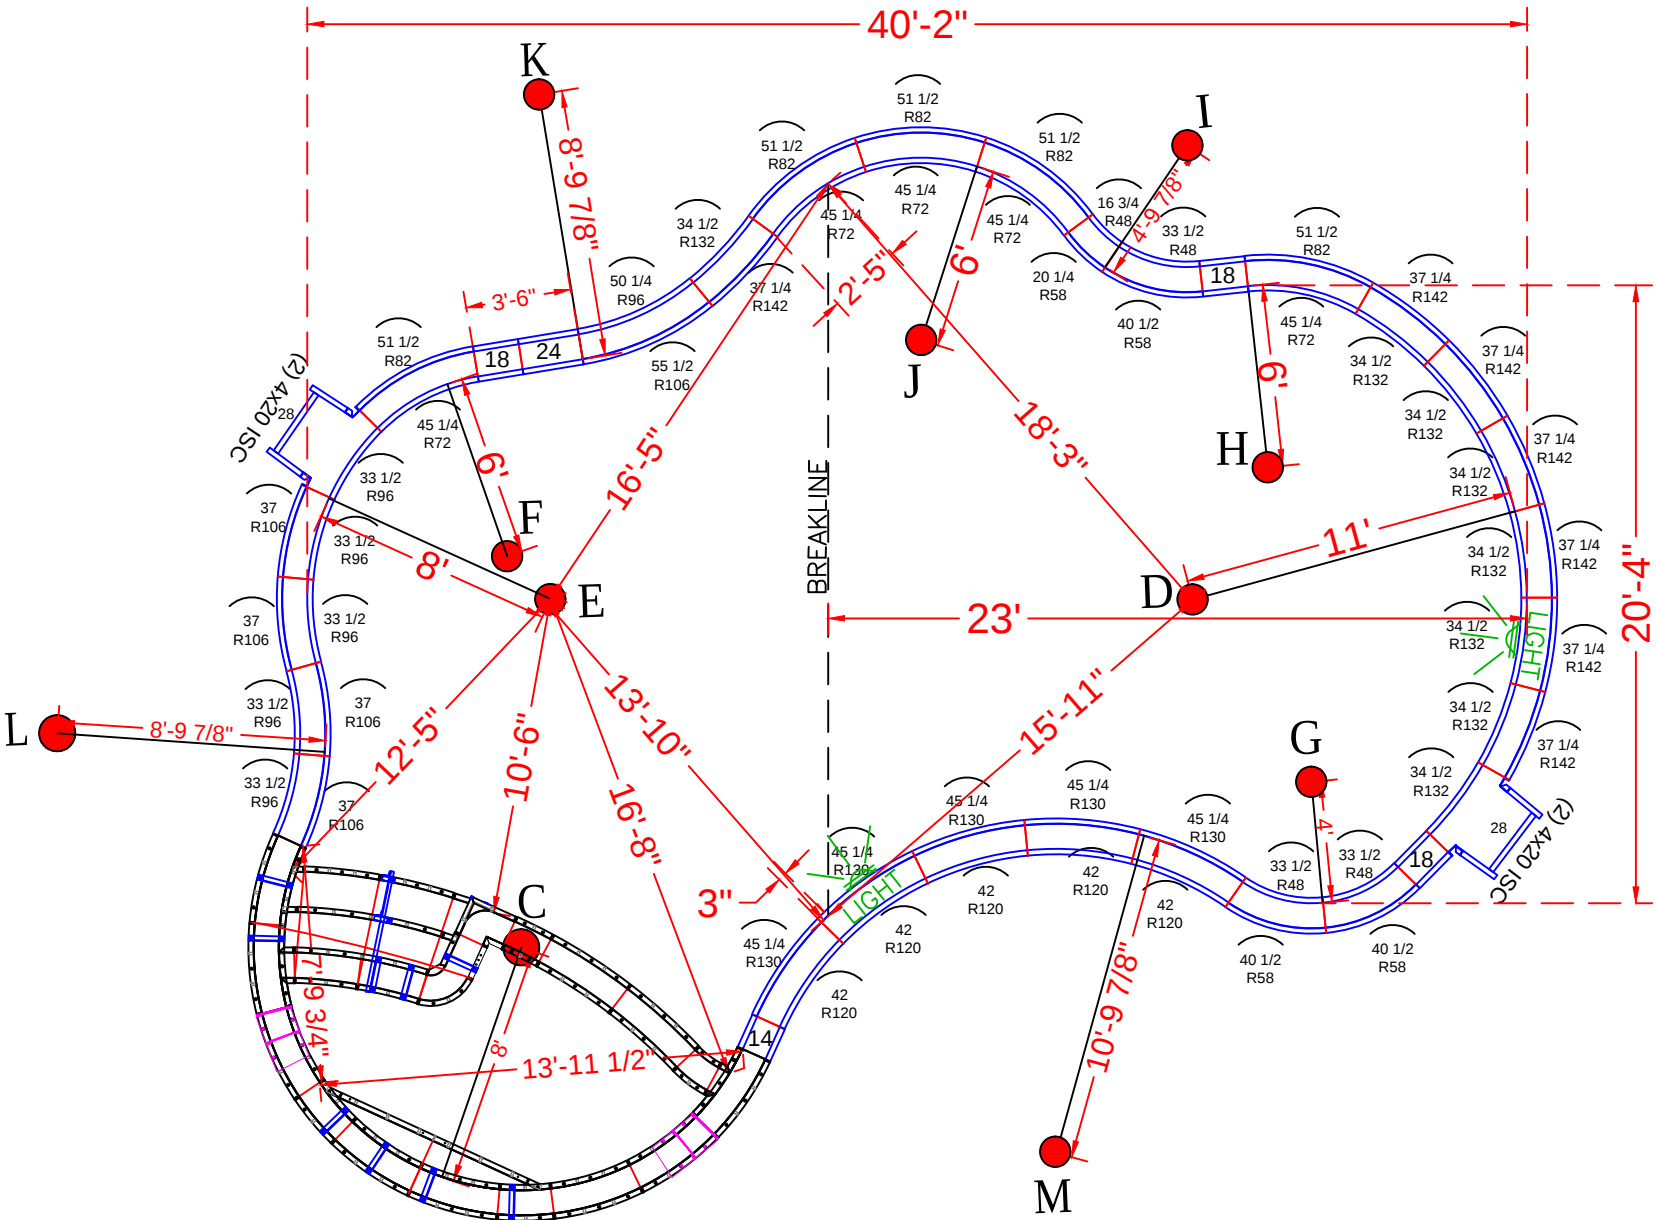


TIES:

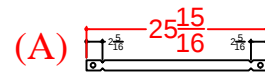



1/4 BB

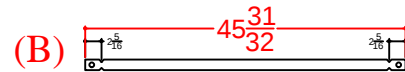

1/4" BB

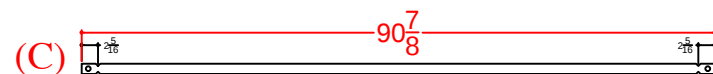

1/4" BB

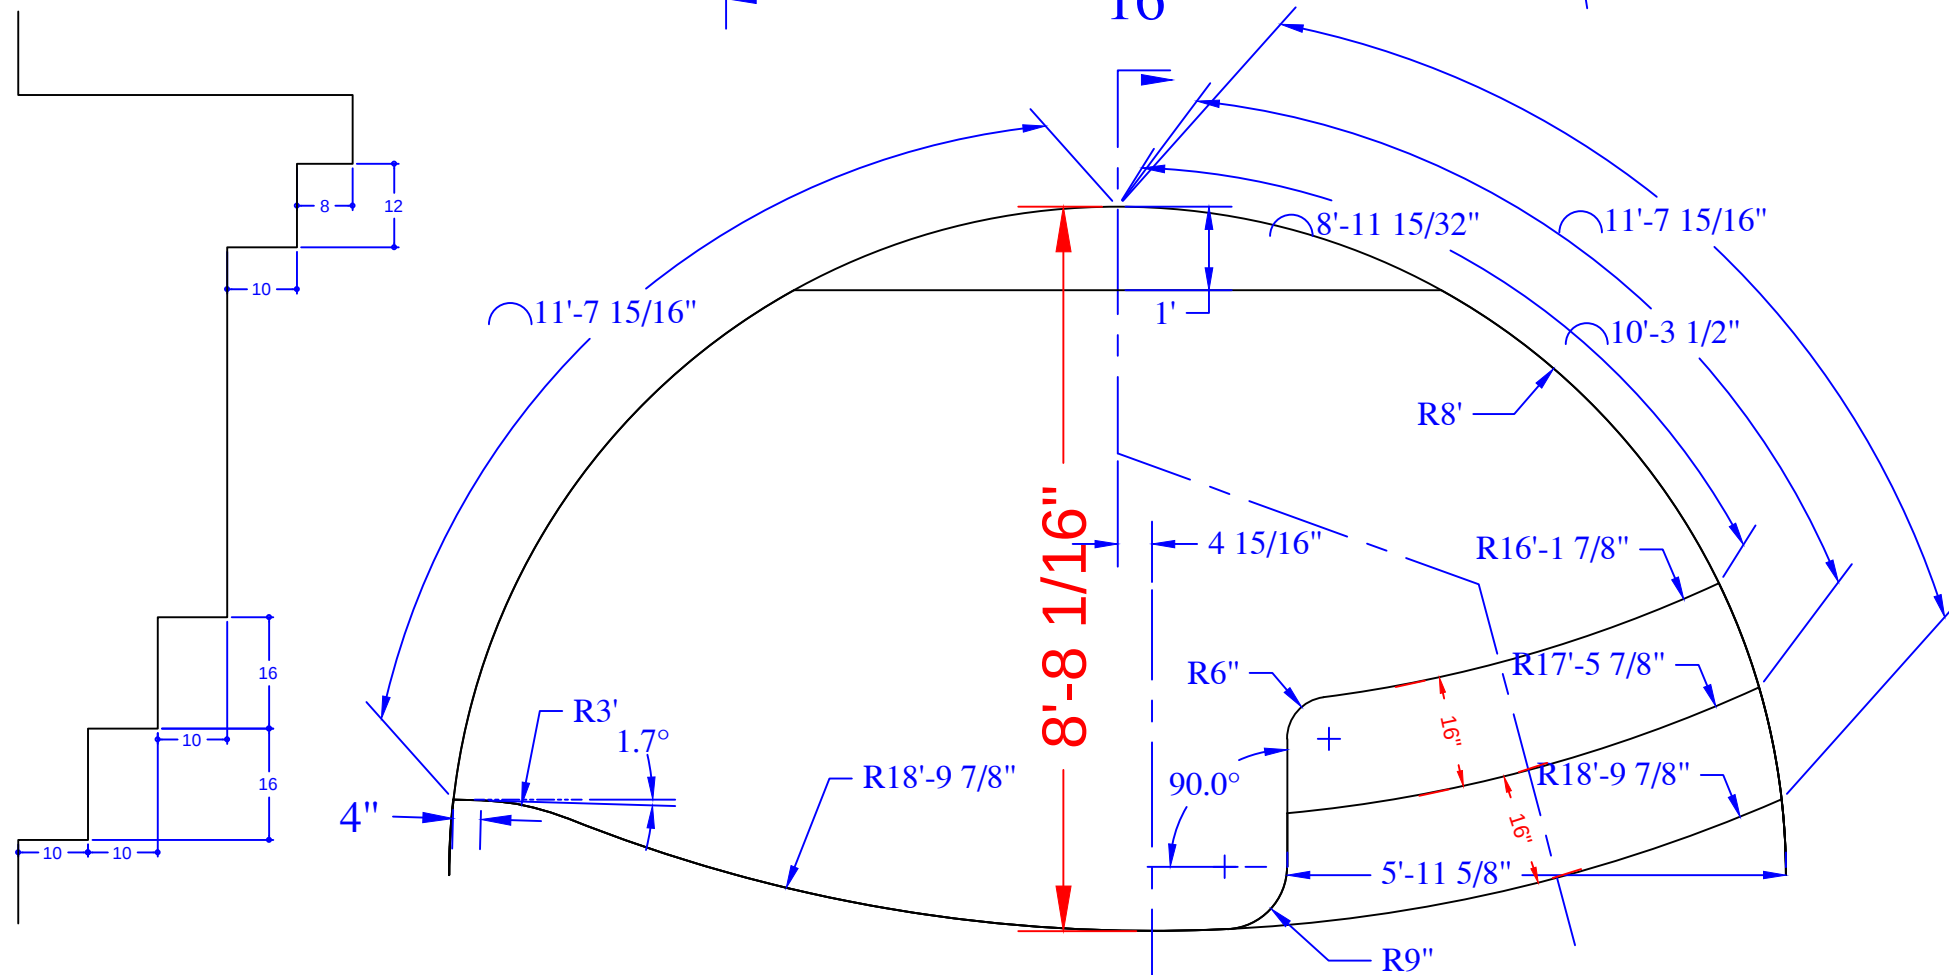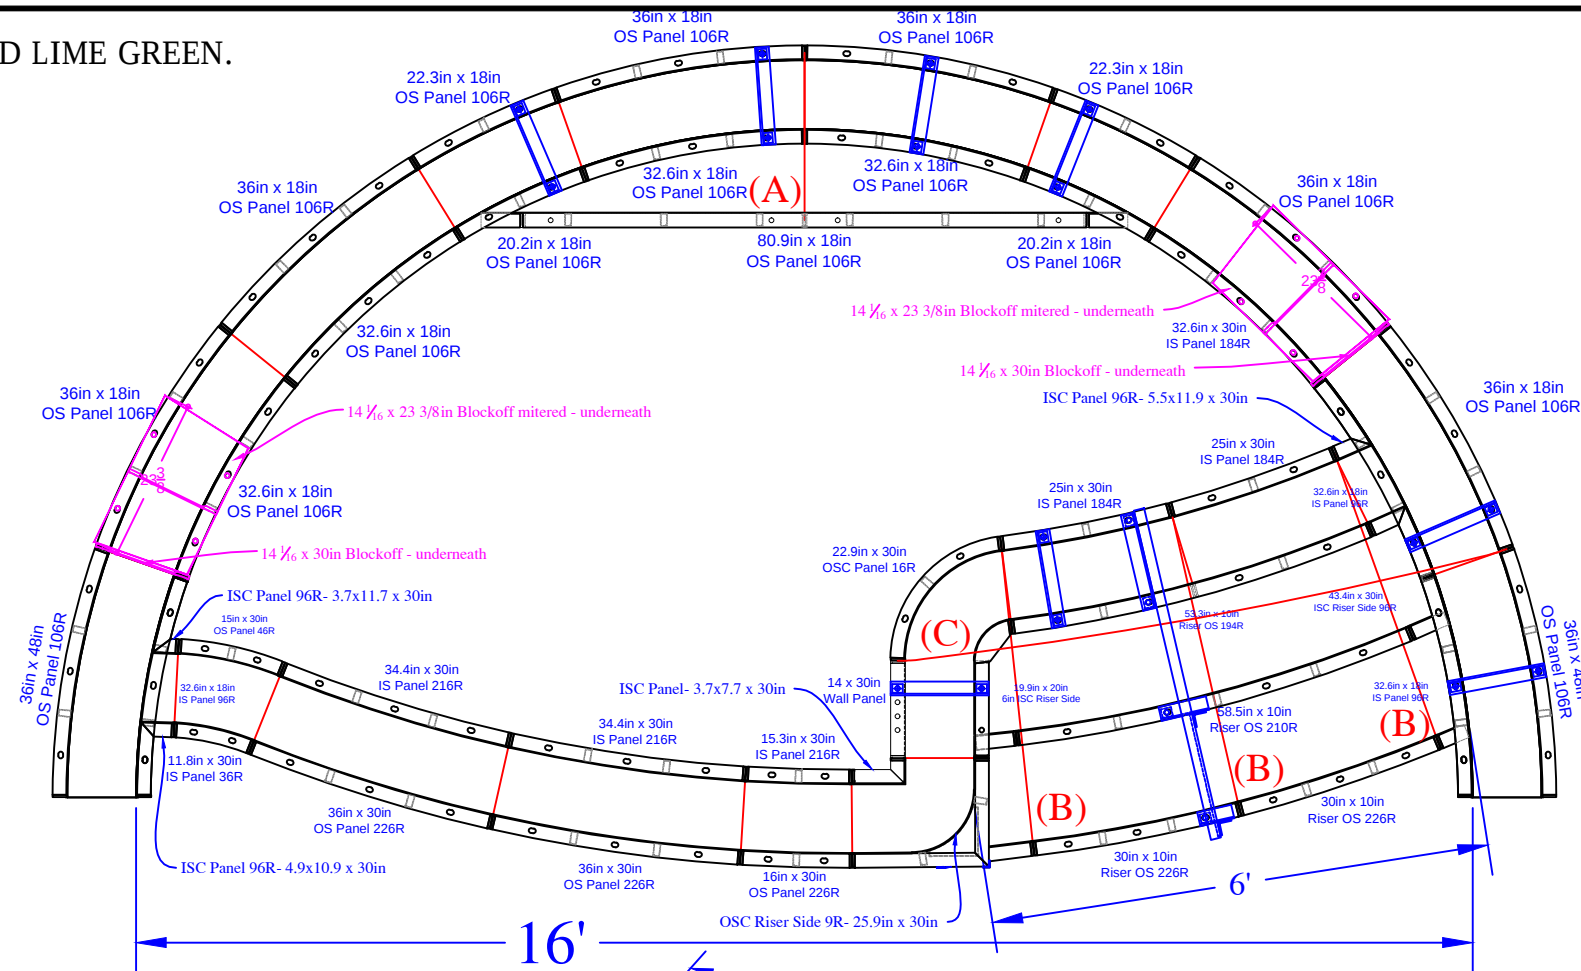

QTY	DESCRIPTION
3	36in x 48in OS Panel 106R
1	16in x 30in OS Panel 226R
2	36in x 30in OS Panel 226R
1	15.3in x 30in IS Panel 216R
2	34.4in x 30in IS Panel 216R
1	15in x 30in OS Panel 46R
1	11.8in x 30in IS Panel 36R
2	25in x 30in IS Panel 184R
1	14in x 30in Wall Panel
2	22.3in x 18in OS Panel 106R
5	36in x 18in OS Panel 106R
6	32.6in x 18in IS Panel 96R
1	4.9in x 10.9in x 30in ISC Panel 96R
1	3.7in x 11.7in x 30in ISC Panel 96R
1	5.5in x 11.9in x 30in ISC Panel 96R
1	3.7in x 7.7in x 30in ISC Panel
1	22.9in x 30in OSC Panel 16R
2	32.6in x 8in Riser IS 96R - Top Upper
2	20.2in x 18in ISC Riser Side 96R
1	43.4in x 30in ISC Riser Side 96R
1	19.9in x 20in 6in ISC Riser Side
1	25.9in x 30in OSC Riser Side 9R
1	80.9in x 10in Riser - Bottom Upper
1	53.3in x 10in Riser OS 194R- Top Lower
1	58.5in x 10in Riser OS210R- 2nd Top Lower
2	30in x 10in Riser OS226R- Bottom Lower
2	14 1/4in x 23.3in Blockoff mitered
2	14 1/4in x 30in Blockoff
8	Parapet Brackets - 10in Wall
1	Parapet Brackets - 42in Wall
1	22" Full Wall Tie "A"- 2nd Top Rise
3	41 29/32" Wall Tie "B"- Bottom Rise
2	86 13/16" Wall Tie "C"- Bottom Wall

SAUNDERS - 6 Hegyi Court

Concrete Yards

- Pool Walls & Sundeck: 18.5 yards

SUN DECK DETAIL			
JOB #: 2020-1818			
DATE: 2-6-2021			
DRAWN BY: SA			



SEASONAL WORLD
WE BUILD BACKYARDS!