


C-D= 18'-0"
C-E= 16'-10"
C-F= 15'-3"
C-G= 22'-2"

D-E= 20'-0"
D-F= 7'-3"
D-G= 4'-3"

E-F= 12'-10"
E-G= 23'-5"

F-G= 10'-8"

C= 8'-0" r
D= 8'-0" r
E= 8'-10" r
F= 4'-0" r
G= 4'-0" r

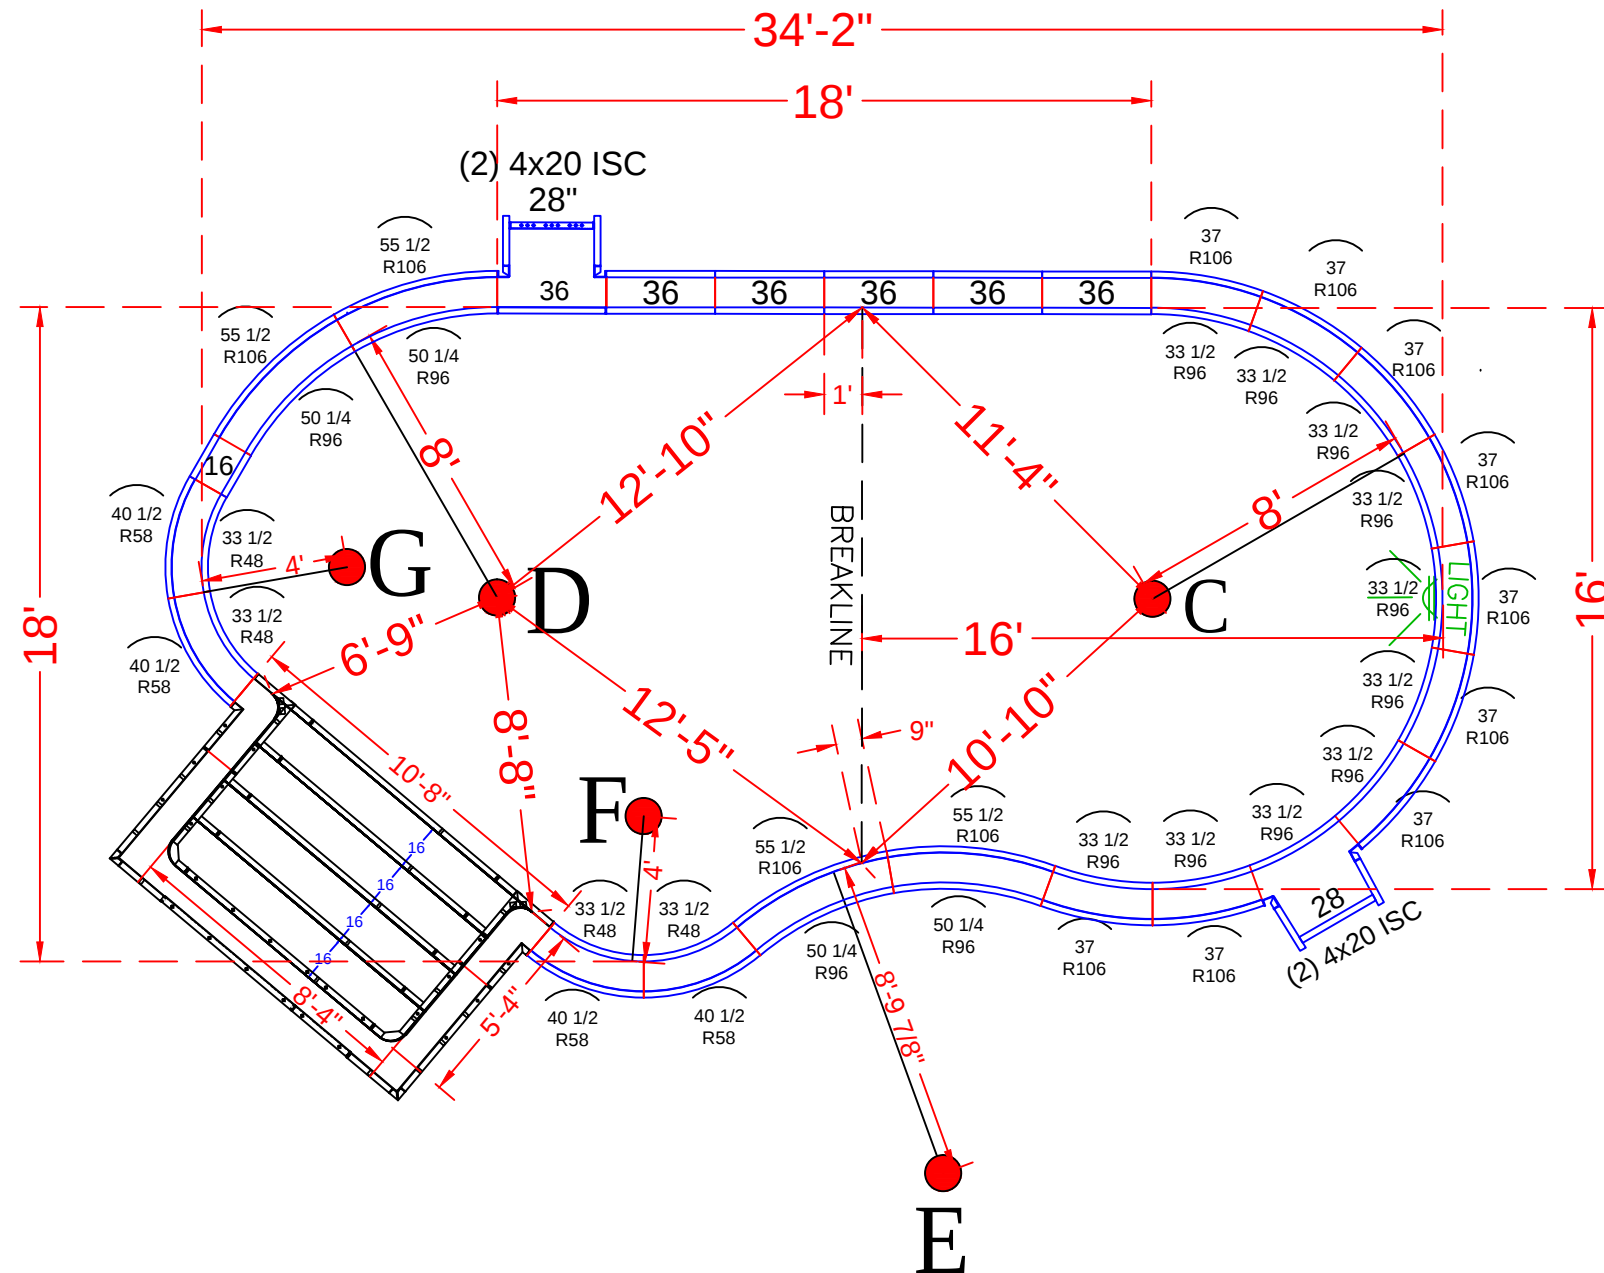

NOTE: SEE CONSTRUCTION PLANS FOR A-B POINTS AND POOL LOCATION

	QTY.	DESCRIPTION
See Detail Page {	1	8'-4" x 5'-4" x 48" Step Assembly w/ 6" Radius
Skimmer Sides {	4	4" x 20" x 48" Adj Offset Hinged ISC (Pilaster)
Skimmer {		Straight Panels
	2	16" x 48" Panel
	2	28" x 48" Panel
	11	36" x 48" Panel
		Radius Panels
	4	33 1/2" x 48" 48" Radius Panel
	4	40 1/2" x 48" 58" Radius Panel
	10	33 1/2" x 48" 96" Radius Panel
	9	37" x 48" 106" Radius Panel
	4	50 1/4" x 48" 96" Radius IS Panel
	4	55 1/2" x 48" 106" Radius OS Panel

16' x 18' x 34'-2" - Concrete / Vinyl - Straight Wall Lagoon
w/ Exterior Vinyl Covered Entry Step
Pool Perimeter: 97 Ln. Ft.
Pool Area: 524 Sq. Ft.
Approximate Pool Gallons: 15,253 Gallons



- Pool Walls & Steps: 17.5 yards

JOB #: 555632
DATE: 9-29-2022
DRAWN BY: SA



	REVISIONS		



SEASONAL WORLD
WE BUILD BACKYARDS!

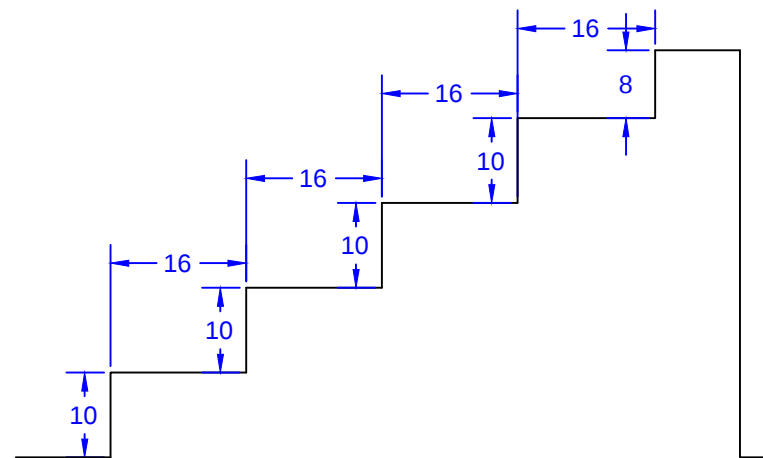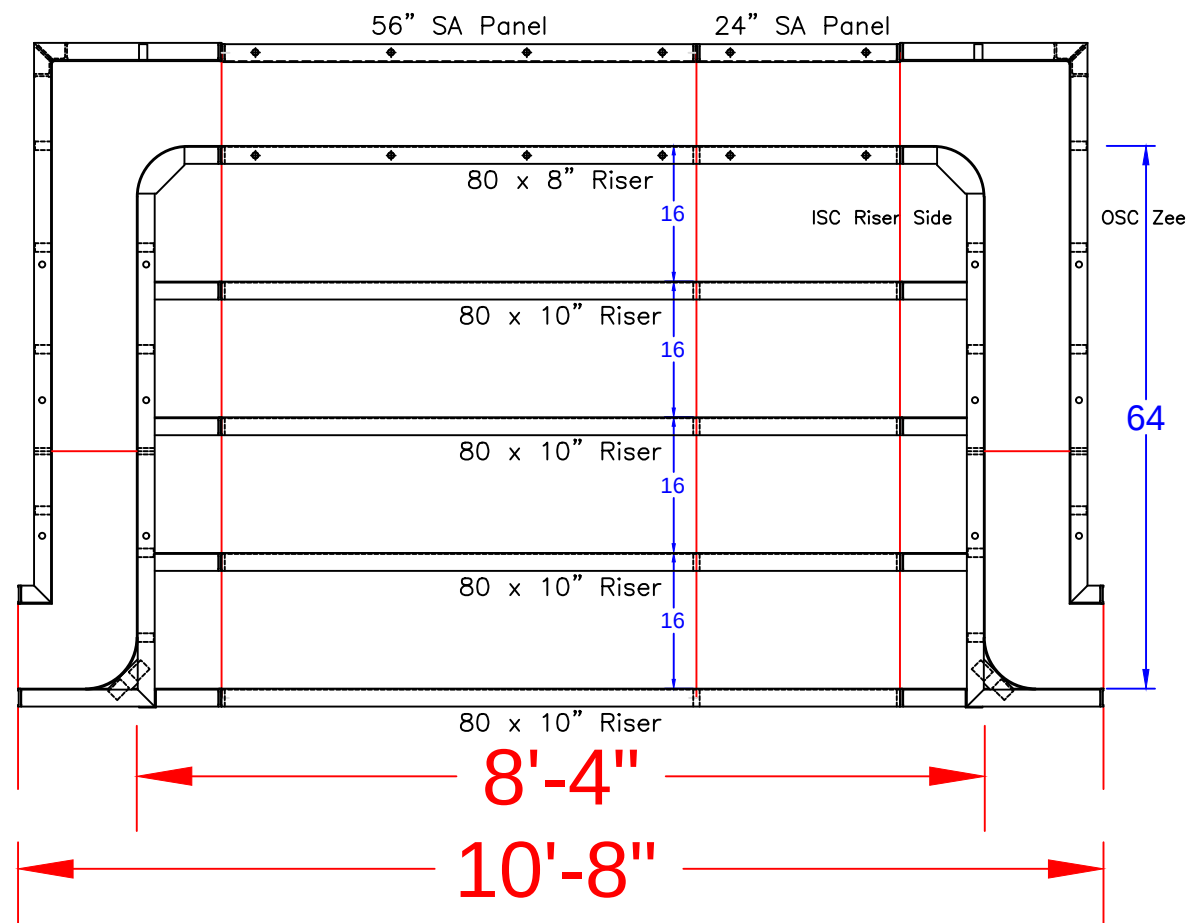

STEP TIES:

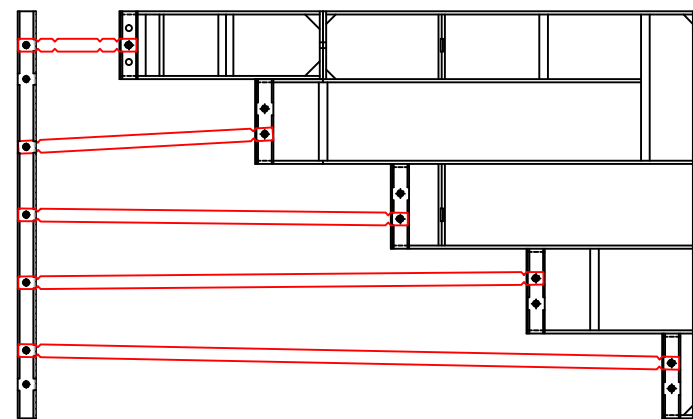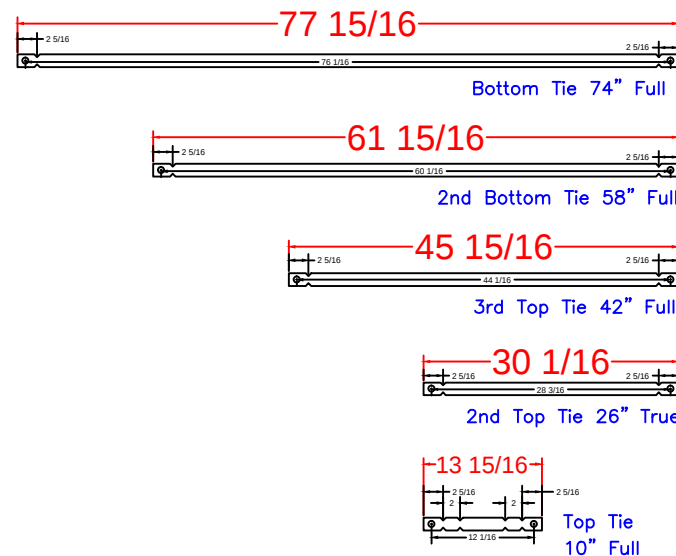

8'-4" x 5'-4" Outside End Step - 6" Radius Corners

STEP PANEL DESCRIPTIONS

QTY.	DESCRIPTION
4	80 x 10 Risers
1	80 x 8 Top Riser
1	24 x 48 SA Panel
1	56 x 48 SA Panel-Back Wall
2	4 x 64 x 20 x 48 OSC Zee Panel
2	10 x 64 x 14 x 48 ISC Riser Sides

SEELAND - 205 Hillside Avenue

16' x 18' x 34'-2" - Concrete / Vinyl - Straight Wall Lagoon
w/ Exterior Vinyl Covered Entry Step

Pool Perimeter: 97 Ln. Ft.

Pool Area: 524 Sq. Ft.

Approximate Pool Gallons: 15,253 Gallons

Concrete Yards

- Pool Walls & Steps: 17.5 yards

STEP DETAIL

JOB #: 555632

DATE: 9-29-2022

SCALE: 1' = 1/2 "

DRAWN BY: SA



SEASONAL WORLD
WE BUILD BACKYARDS!