


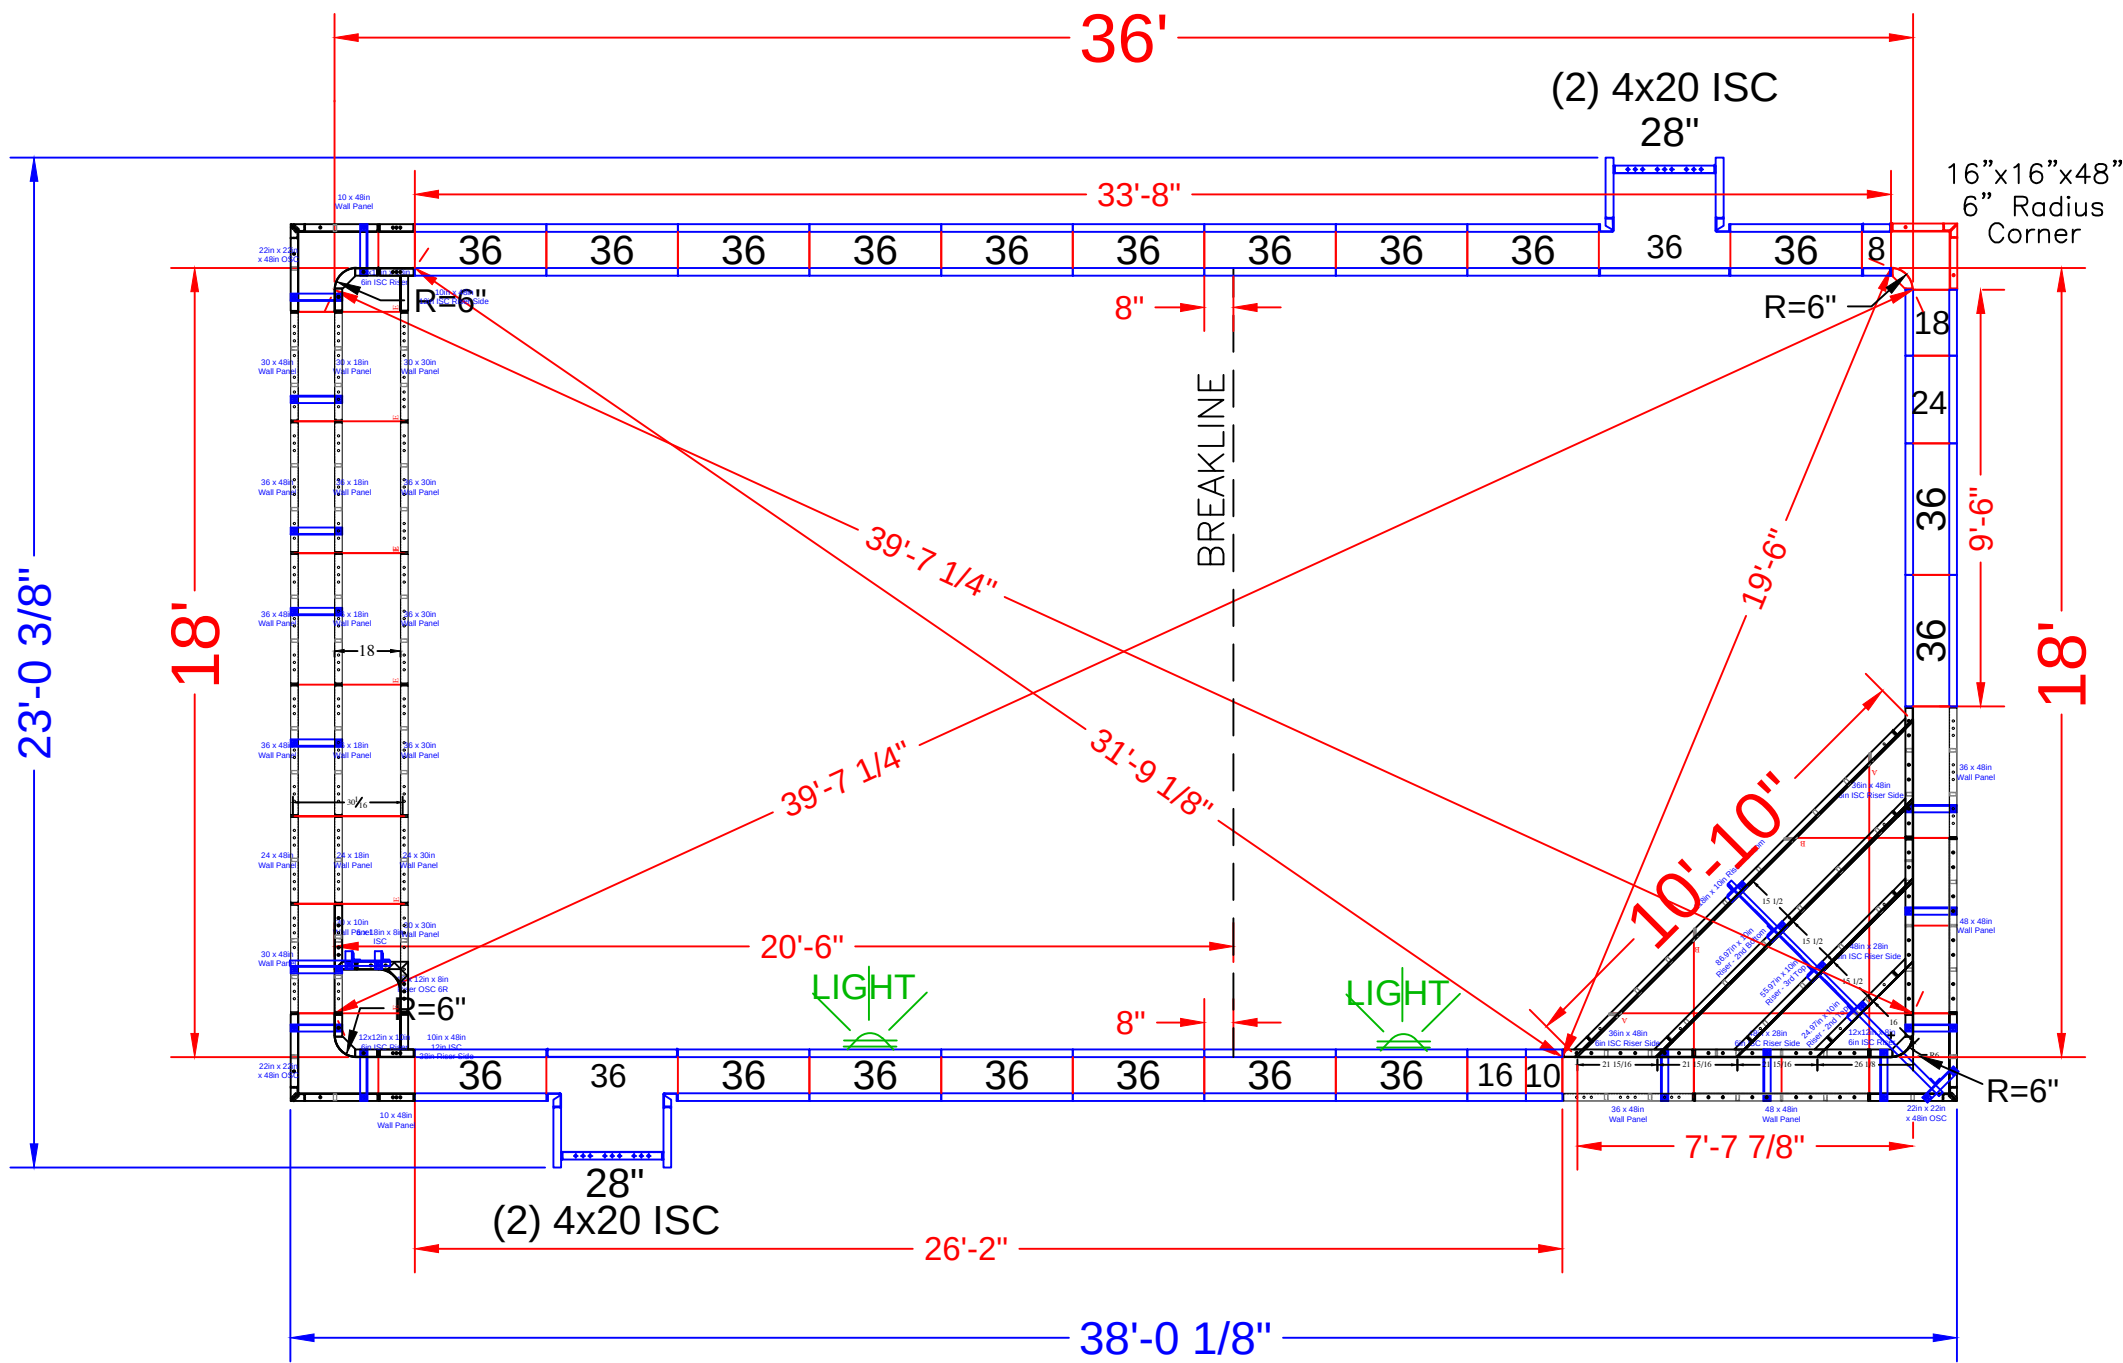

NOTE: SEE CONSTRUCTION PLAN FOR POOL LOCATION

POOL PANEL DESCRIPTIONS

QTY.	DESCRIPTION
1	Corner Step Assembly
1	18' Bench Assembly w/ step out
	CORNERS & HINGES
4	4" x 20" x 48" Adj Offset Hinged ISC (Pilaster)
1	16" x 16" x 48 w/ Outside Corner-SA (6" Radius)
	STRAIGHT PANELS
2	8" x 48" Panel-SA
2	10" x 48" Panel-SA
2	16" x 48" Panel-SA
2	18" x 48" Panel-SA
2	24" x 48" Panel-SA
2	28" x 48" Panel-SA
40	36" x 48" Panel-SA

SEETOO - 3 Stream Bank Drive

18' x 36' - 10" Concrete Wall - Rectangle
w/ Vinyl Covered Interior Corner Step &
Full Width Deep End Bench & Step out
Pool Perimeter = 107 Ln. Ft.
Pool Area = 648 Sq.Ft.
Approximate Pool Gallons: 22,000 Gallons


Concrete Yards
- Pool Walls & Steps: 20 yards (19.1 exact)

PANEL LAYOUT


JOB #: 555493
DATE: 10-25-2019
DRAWN BY: SA

REVISIONS




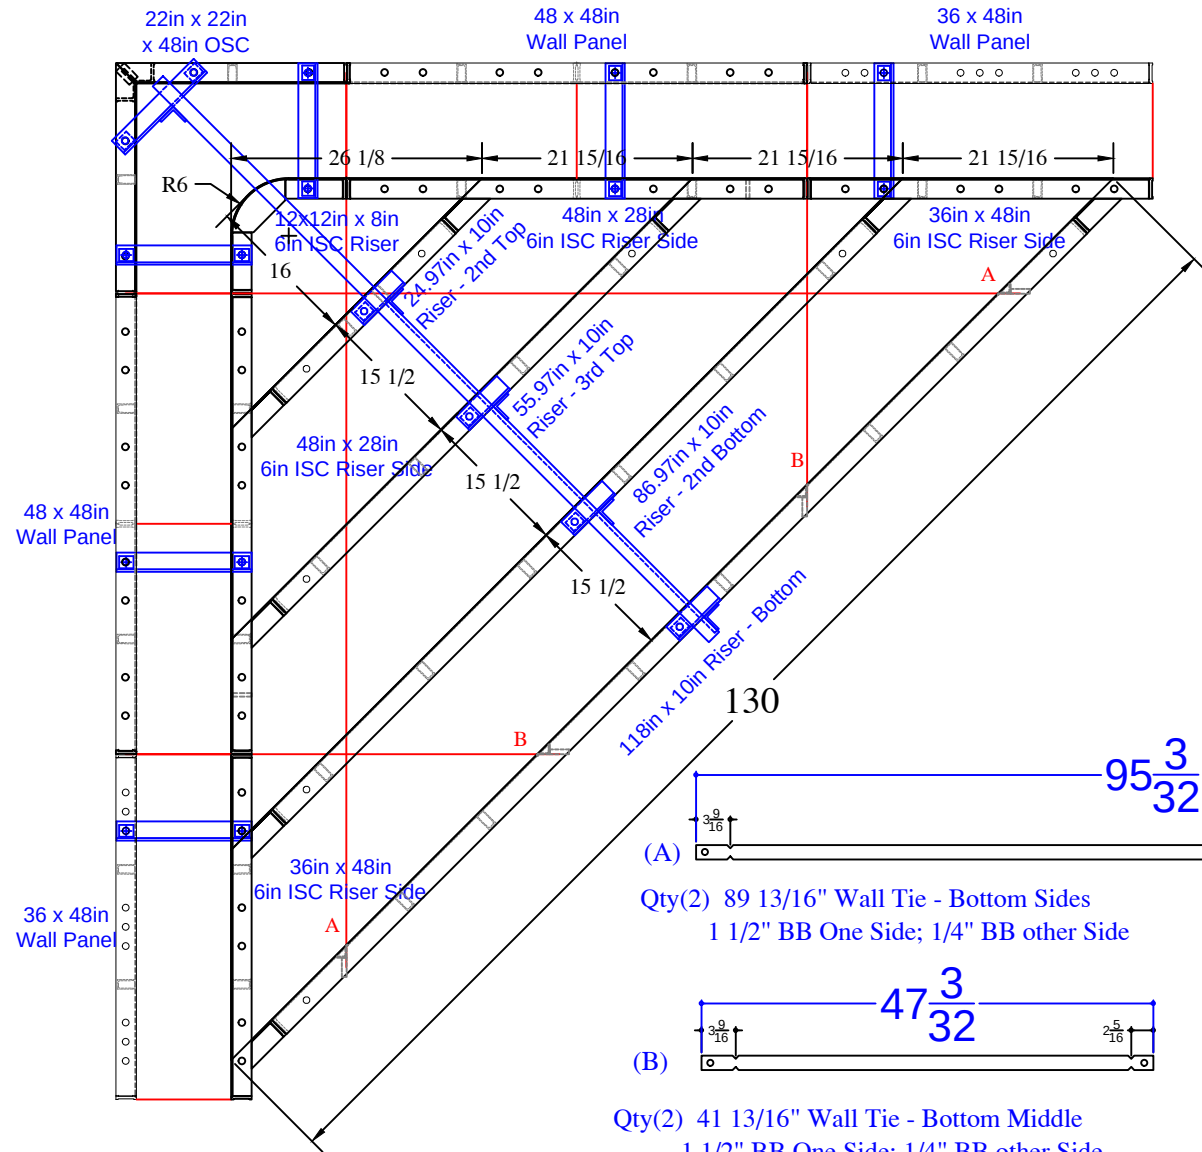



STEP PANEL LIST	
QTY	DESCRIPTION
2	36in x 48in Wall Panel
2	48in x 48in Wall Panel
1	22in x 22in OSC x 48in
1	12x12in x 8in 6R ISC Riser - Top
2	48in x 28in 6in ISC Riser Side
2	36in x 48in 6in ISC Riser Side
1	24.9in x 10in - 2nd Top
1	55.9in x 10in - 3rd Top
1	86.9in x 10in - 2nd Bottom
1	118in x 10in - Bottom
6	Parapet Brackets - 10in Wall
1	Parapet Brackets - 62.5in Wall
2	89 13/16" Wall Tie "A" - Bottom Sides
2	41 13/16" Wall Tie "B" - Bottom Middle

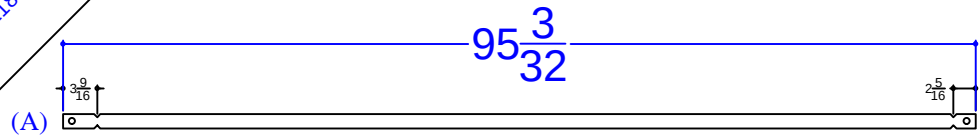

Qty(2) 89 13/16" Wall Tie - Bottom Sides
1 1/2" BB One Side; 1/4" BB other Side

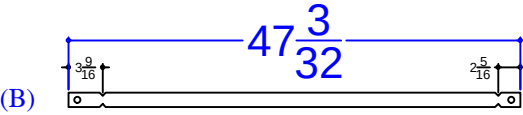

Qty(2) 41 13/16" Wall Tie - Bottom Middle
1 1/2" BB One Side; 1/4" BB other Side

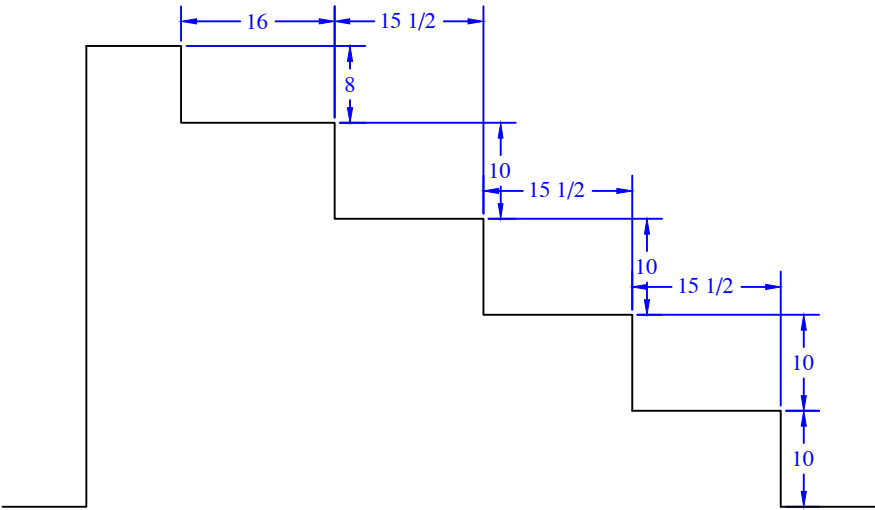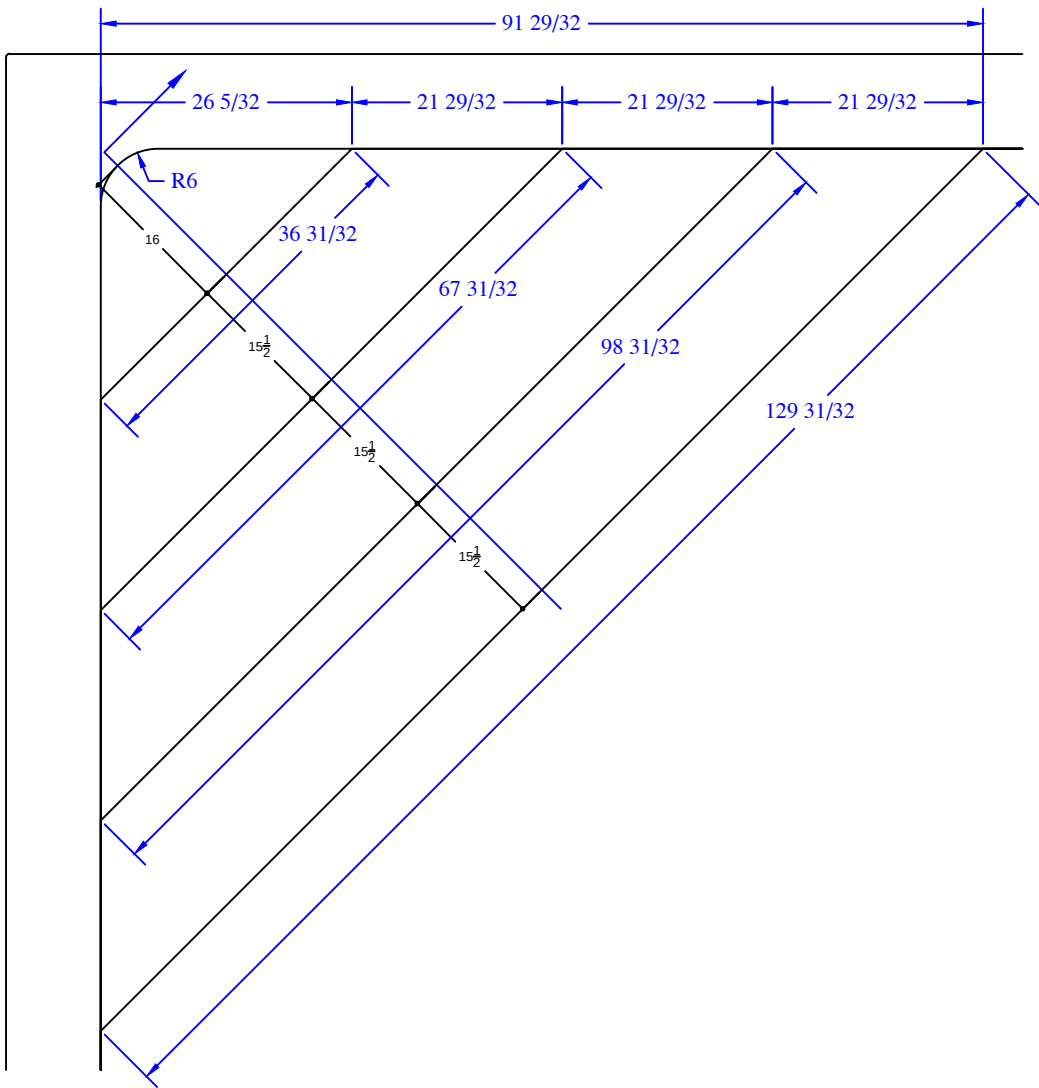

SEETOO - 3 Stream Bank Drive


18' x 36' - 10" Concrete Wall - Rectangle
w/ Vinyl Covered Interior Corner Step &
Full Width Deep End Bench & Step out
Pool Perimeter = 107 Ln. Ft.
Pool Area = 648 Sq.Ft.
Approximate Pool Gallons: 22,000 Gallons

Concrete Yards

- Pool Walls & Steps: 20 yards (19.1 exact)

QTY	DESCRIPTION	QTY	DESCRIPTION
1	12x12in x 10in 6R ISC	2	10in x 48in Wall Panel
2	22in x 22in OSC x 48in		
		2	30in x 48in Wall Panel
1	6x18in x 8in ISC Riser	3	36in x 48in Wall Panel
1	12x12in x 18in 6R ISC		
		2	30in x 30in Wall Panel
		3	36in x 30in Wall Panel
1	10in x 48in 12in ISC 38in Riser Side		
1	12x12in x 8in Riser OSC 6R		
1	24in x 18in Wall Panel	3	36in x 18in Wall Panel
1	24in x 30in Wall Panel	1	48in x 30in Wall Panel
1	24in x 48in Wall Panel	1	30in x 10in Wall Panel
1	30in x 18in Wall Panel	12	Parapet Brackets - 10in Wall
		1	Parapet Brackets - 10.9in Step x 10
		1	Parapet Brackets - 62.5in Wall
		1	##### Overall - Bottom Sides (A)
		1	##### Overall - Bottom Middle (B)
		1	##### Overall - Bottom Middle (C)
		1	##### Overall - Bottom Middle (D)
		11	##### Overall - Bench (E)

(E)

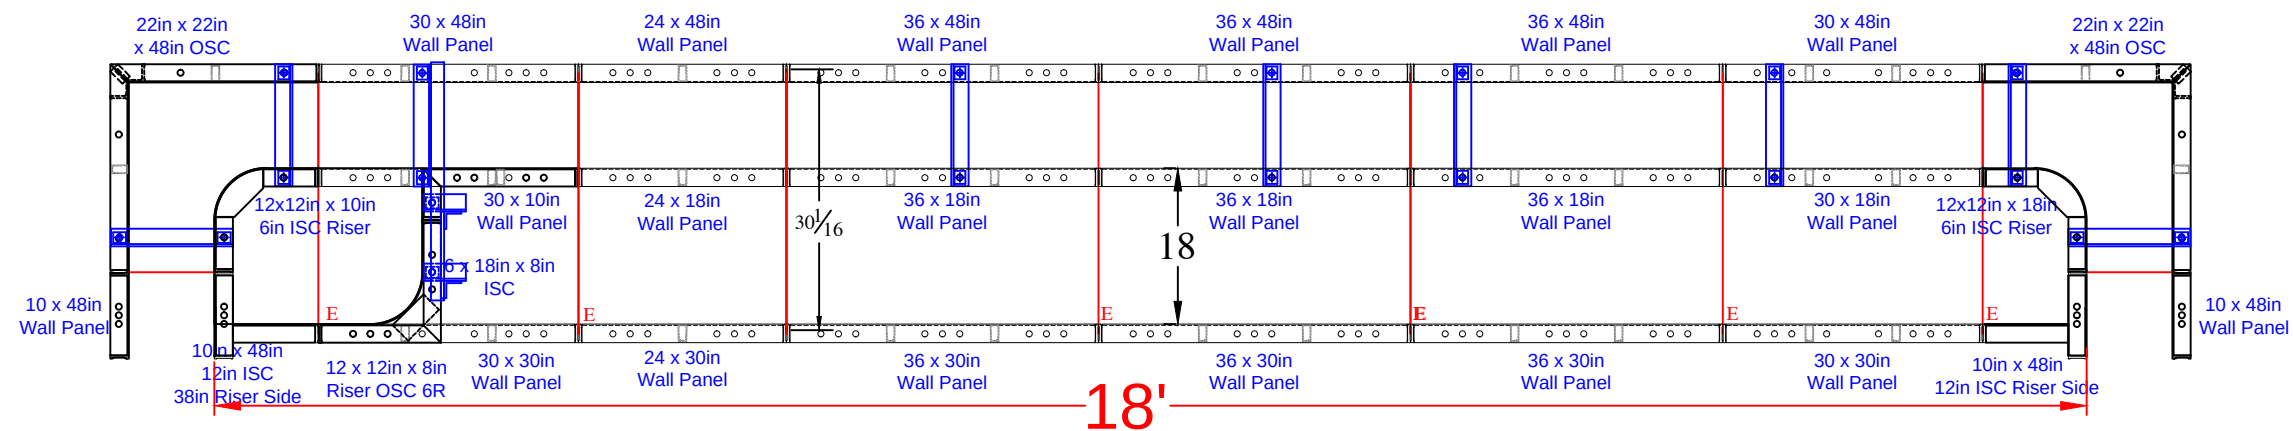

Concrete Yards
- Pool Walls & Steps: 20 yards (19.1 exact)