

NODE POINTS

C-D= 18'-10"
C-E= 19'-0"
C-F= 27'-6"
C-G= 43'-7"
C-H= 51'-11"
C-I= 33'-5"
C-J= 35'-8"

D-E= 12'-6"
D-F= 30'-2"
D-G= 37'-5"
D-H= 38'-6"
D-I= 20'-2"
D-J= 16'-10"

E-F= 17'-0"
E-G= 26'-6"
E-H= 32'-11"
E-I= 14'-8"
E-J= 23'-2"

F-G= 20'-1"
F-H= 36'-4"
F-I= 24'-8"
F-J= 39'-5"


G-H= 19'-10"
G-I= 20'-3"
G-J= 37'-11"

H-I= 18'-10"
H-J= 30'-2"

I-J= 17'-9"

RADII
MEASUREMENTS

C= 10'-10" r
D= 8'-0" r
E= 8'-0" r
F= 9'-10" r
G= 10'-0" r
H= 9'-10" r
I= 9'-0" r
J= 8'-10" r

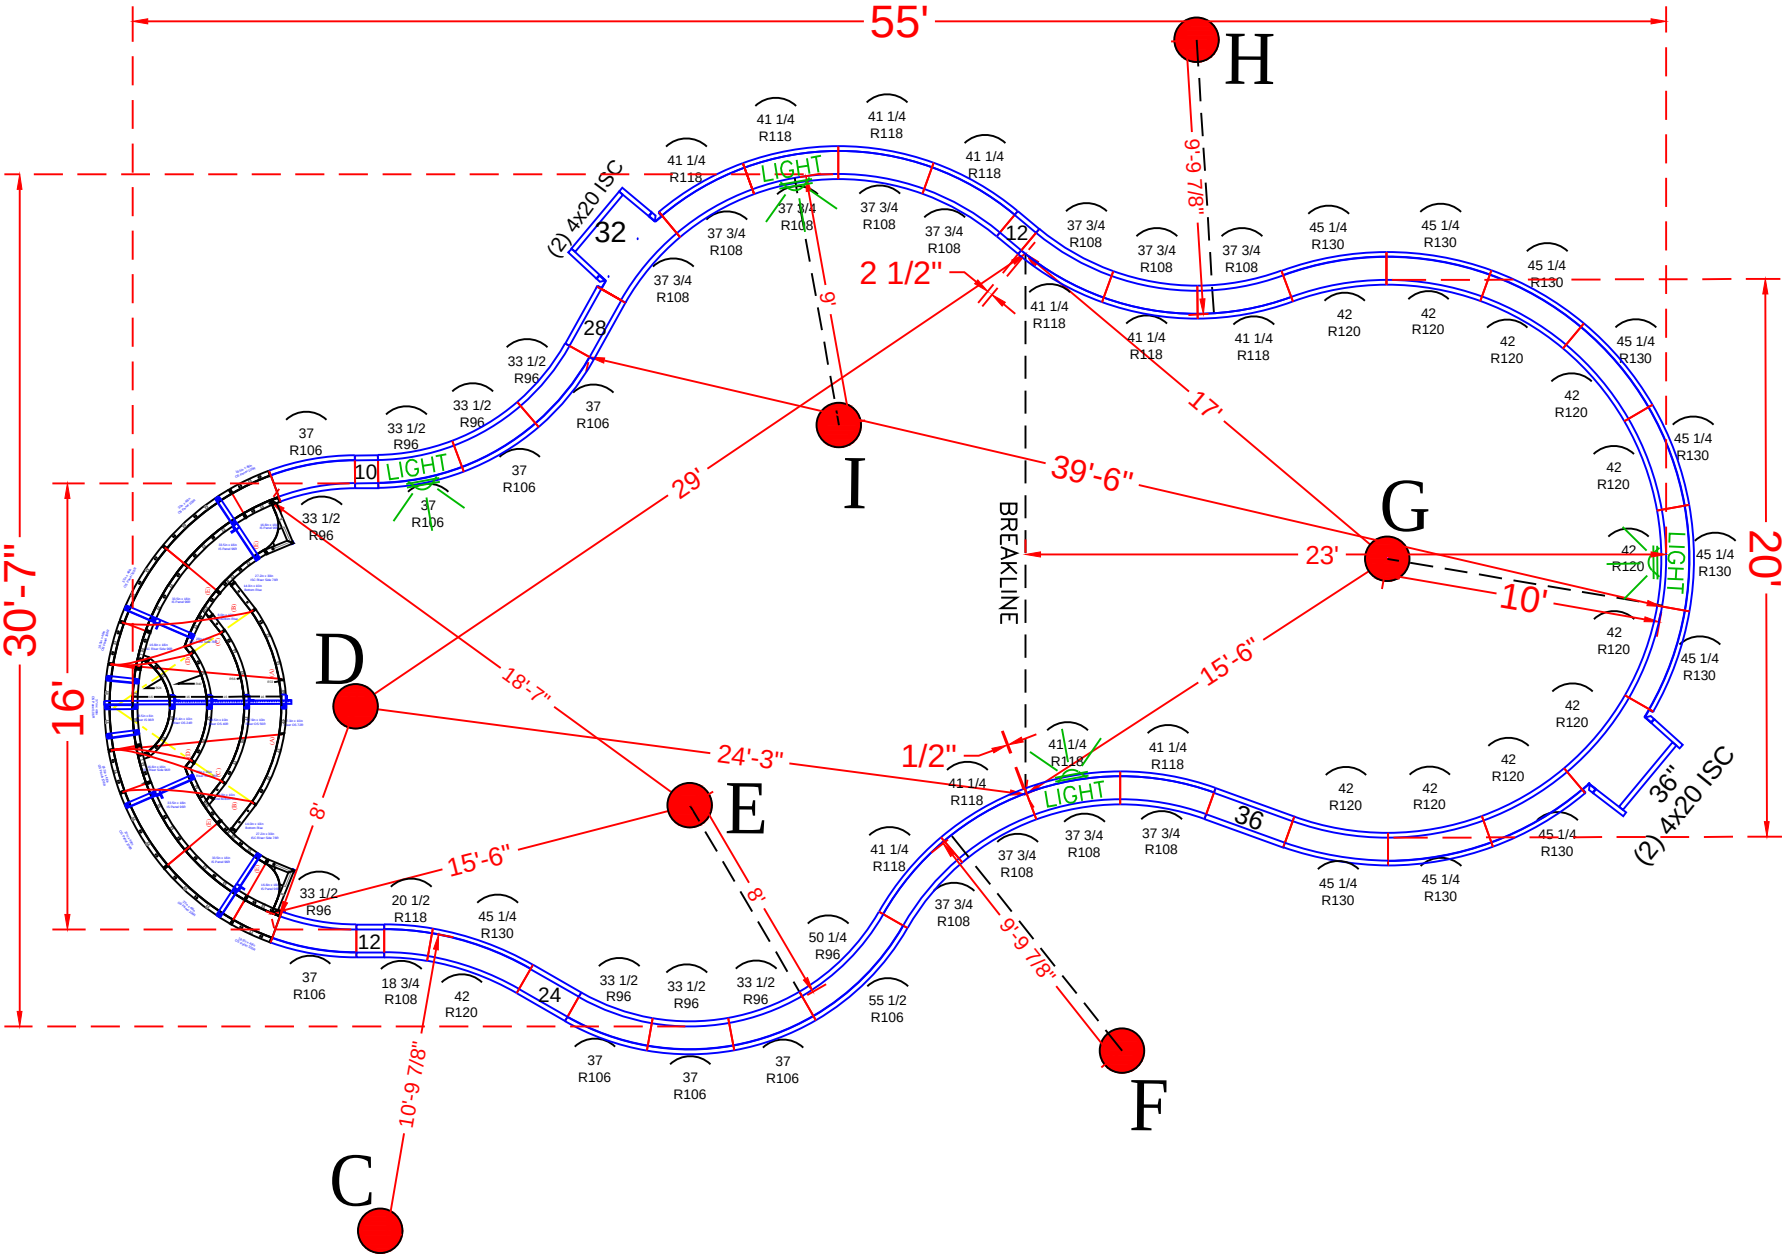

NOTE: SEE CONSTRUCTION PLANS FOR A-B POINTS AND POOL LOCATION

POOL PANEL DESCRIPTIONS

QTY.	DESCRIPTION
1	8' Radius Step & Bench Assembly
4	4" x 20" x 48" Adj Offset Hinged ISC (Pilaster)
Straight Panels	
2	10" x 48" Panel
4	12" x 48" Panel
2	24" x 48" Panel
2	28" x 48" Panel
1	32" x 48" Panel
3	36" x 48" Panel
Radius Panels	
3	33 1/2"x 48" - 48" Radius Panel
3	40 1/2"x 48" - 58" Radius Panel
8	33 1/2" x 48" 96" Radius Panel
8	37" x 48" 106" Radius Panel
1	50 1/4"x 48" 96" Radius Panel
1	55 1/2"x 48" 106" Radius Panel
1	18 3/4" x 48" 108" Radius Panel
1	20 1/2" x 48" 118" Radius Panel
12	37 3/4" x 48" - 108" Radius Panel
11	41 1/4" x 48" - 118" Radius Panel
12	42" x 48" 120" Radius Panel
11	45 1/4" x 48" 130" Radius Panel

SHANABROOK / MOLINA - 44 Hampton Hollow Drive

16' x 30'-7" x 55' - Concrete / Vinyl - Freeform
w/ Interior Vinyl Covered Inside Radius Step & Bench
Pool Perimeter = 140 Ln. Ft.
Pool Area = 1,060 Sq. Ft.
Approximate Pool Gallons: 34,047 Gallons
Concrete Yards
- Pool Walls & Steps: 24.5 yards

PANEL LAYOUT

JOB #: 555599
DATE: 1-15-2022
DRAWN BY: SA

REVISIONS





- Pool Walls & Steps: 24.5 yards

REVISION/NOTES	SEASONAL WORLD DWG BY: SA SCALE: DATE: 1-8-2022 PAGE: 2	

STEP&BENCH-DETAIL