

C-D=	8'-9"
C-E=	18'-0"
C-F=	18'-1"
C-G=	22'-2"
C-H=	15'-3"
C-I=	16'-10"
C-J=	12'-10"
C-K=	17'-11"

D-E= 9'-3"
D-F= 9'-4"
D-G= 13'-5"
D-H= 7'-11"
D-I= 16'-1"
D-J= 12'-10"
D-K= 12'-10"

E-F= 1'-0"
E-G= 4'-3"
E-H= 7'-3"
E-I= 20'-0"
E-J= 18'-3"
E-K= 12'-11"

F-G= 4'-6"
F-H= 6'-5"
F-I= 19'-3"
F-J= 18'-11"
F-K= 13'-10"


G-H=
G-I=
G-J=
G-K=

H-I= 12'-10"
H-J= 20'-6"
H-K= 18'-1"

I-J= 27'-11"
I-K= 28'-10"

J-K= 8'-11"

C=	8'-0"	r
D=	8'-0"	r
E=	8'-0"	r
F=	9'-0"	r
G=	4'-0"	r
H=	4'-0"	r
I=	8'-10"	r
J=	4'-10"	r
K=	4'-10"	r

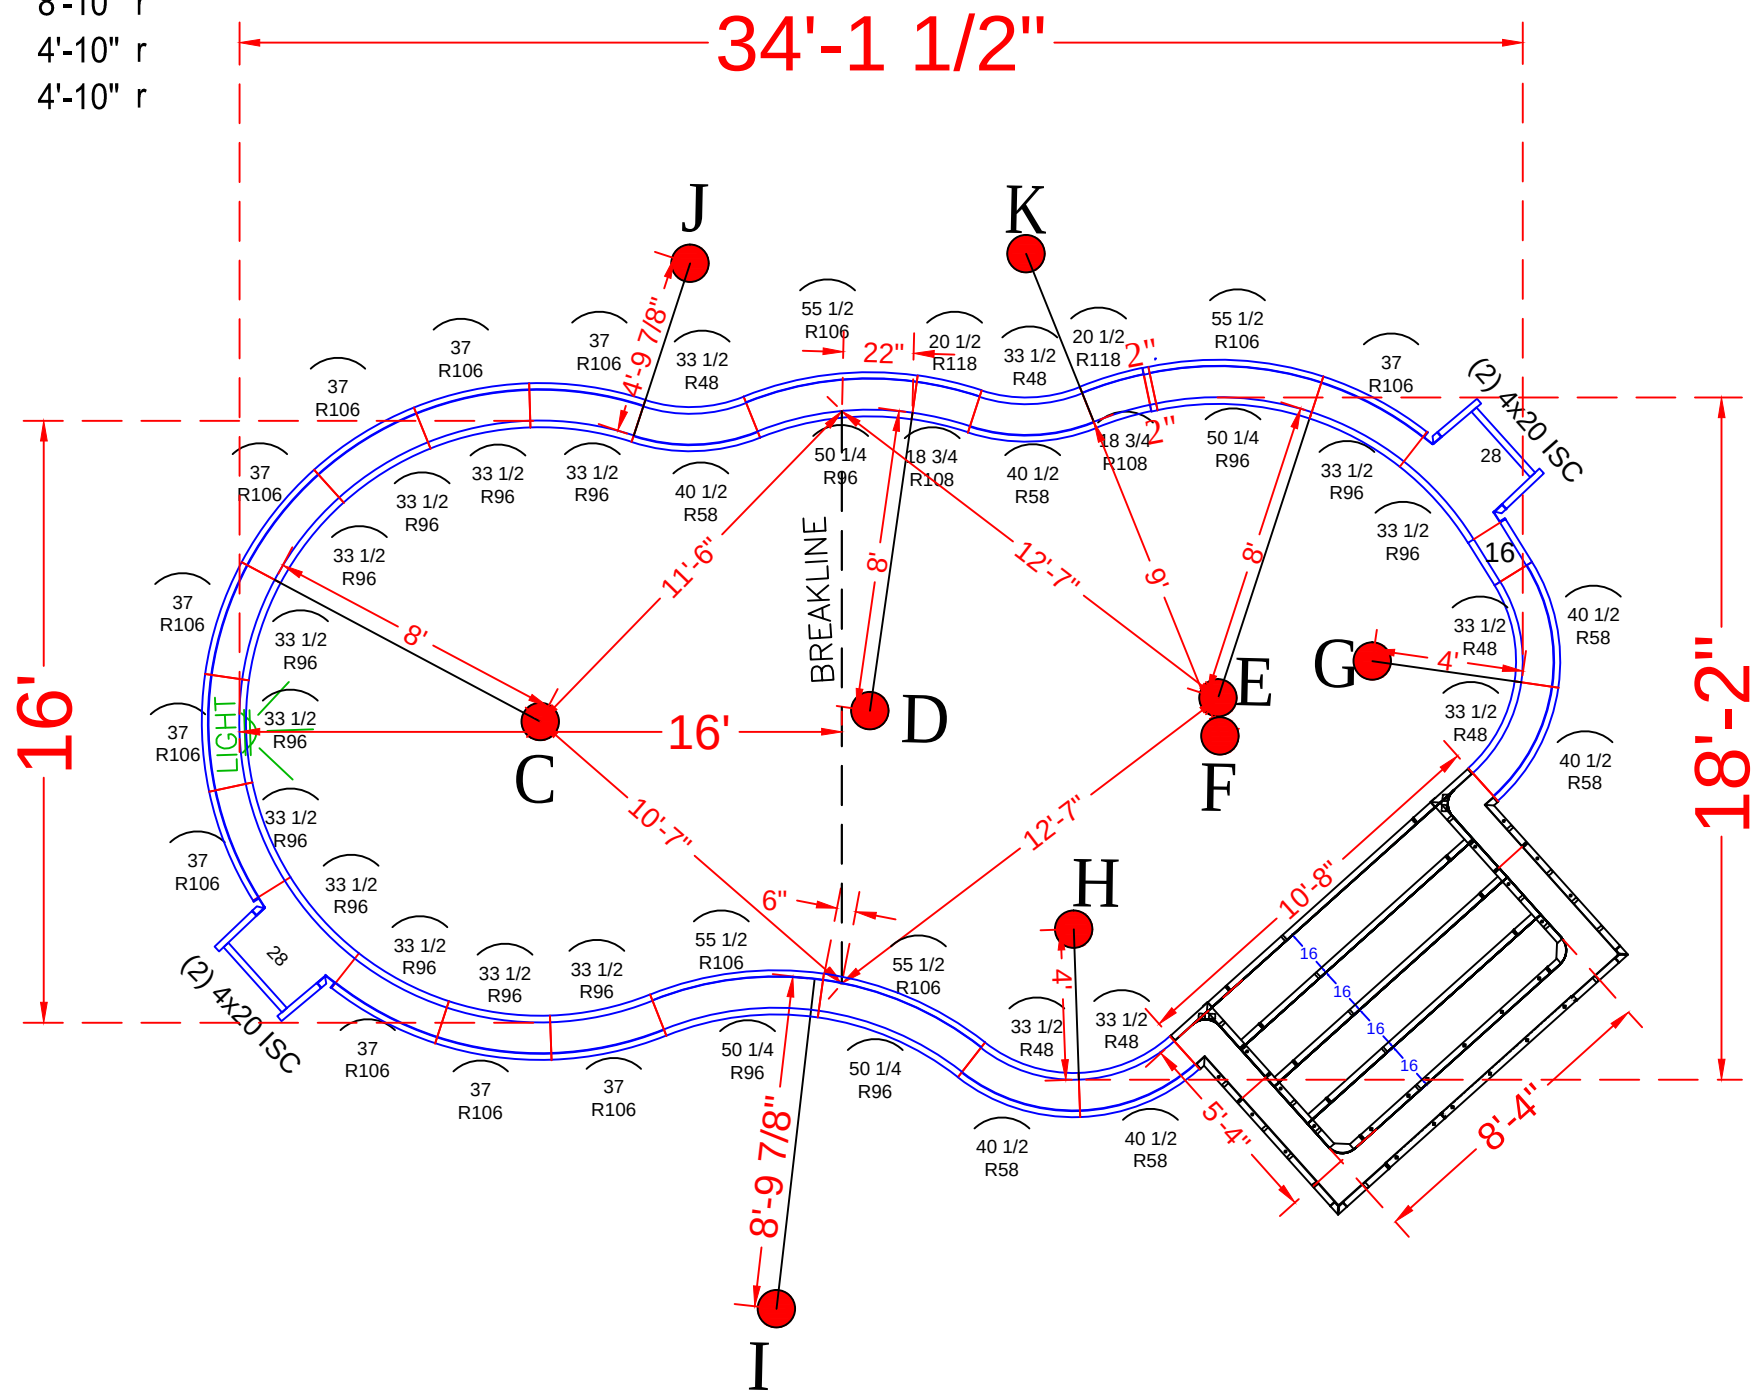

NOTE: SEE CONSTRUCTION PLANS FOR POOL LOCATION AND A-B POINTS

QTY.	DESCRIPTION
1	8'-4" x 5'-4" x 48" Step Assembly w/ 6" Radius
4	4" x 20" x 48" Adj Offset Hinged ISC (Pilaster)
	Straight Panels
2	2" x 48" Panel
2	16" x 48" Panel
2	28" x 48" Panel
	Radius Panels
6	33 1/2" x 48" 48" Radius Panel
6	40 1/2" x 48" 58" Radius Panel
13	33 1/2" x 48" 96" Radius Panel
11	37" x 48" 106" Radius Panel
4	50 1/4" x 48" 96" Radius IS Panel
4	55 1/2" x 48" 106" Radius OS Panel
2	18 3/4" x 48" 108" Radius IS Panel
2	20 1/2" x 48" 118" Radius OS Panel

See Detail Page
Skimmer Sides

Skimmer



16' x 18'-2" x 34'-1" - Concrete / Vinyl - Aspen
w/ 8'-4" x 5'-4" Entry Step
Pool Perimeter: 97 Ln. Ft.
Pool Area: 518 Sq.Ft.
Approximate Pool Gallons: 14,919 Gallons

- Pool Walls & Steps: 18 yards


DATE: 4-22-2024
DRAWN BY: SA

	REVISIONS		




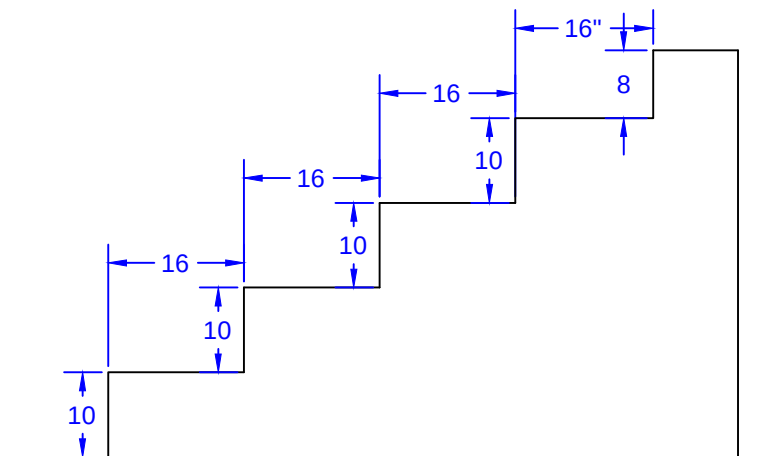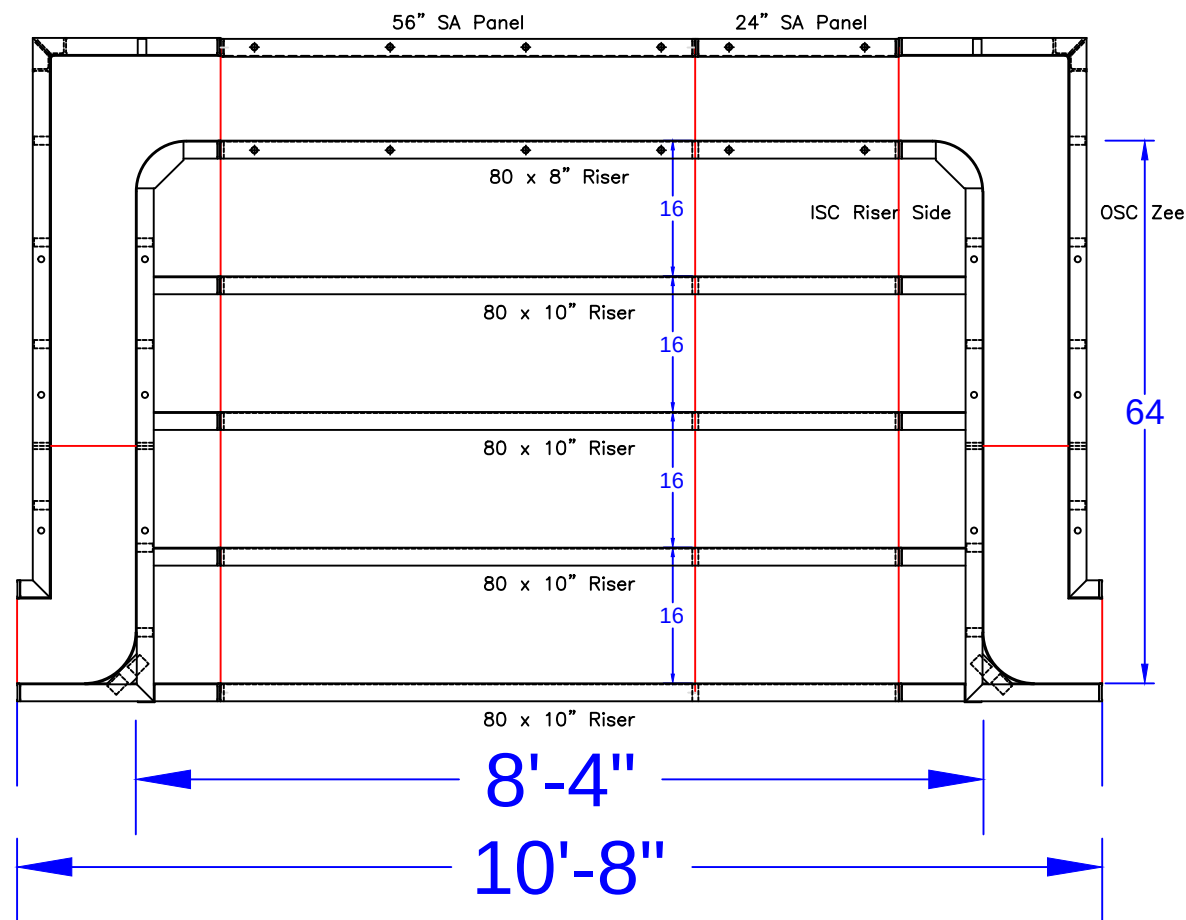

STEP TIES:

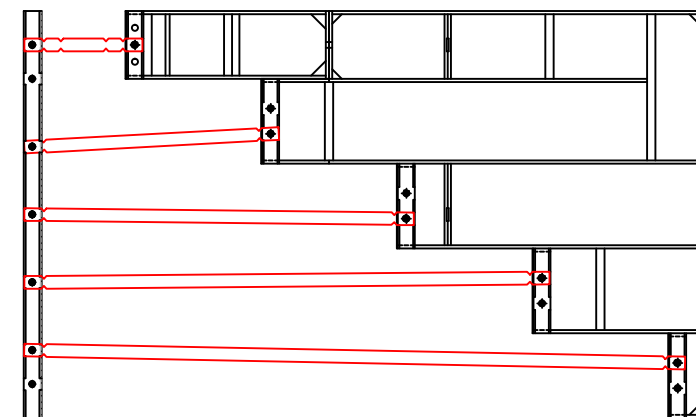

8'-4" x 5'-4" Outside End Step - 6" Radius Corners

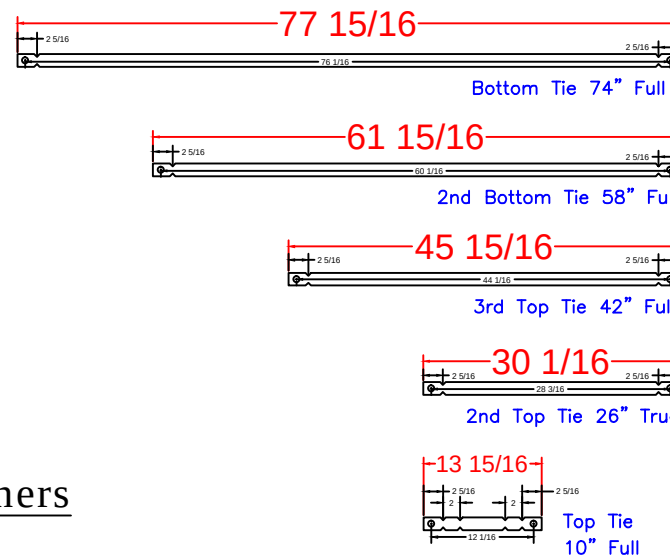

8'-4" Step
Qty(4)

Qty(2)

Qty(2)

Qty(2)

Qty(12)

STEP PANEL DESCRIPTIONS

QTY.	DESCRIPTION
4	80 x 10 Risers
1	80 x 8 Top Riser
1	24 x 48 SA Panel
1	56 x 48 SA Panel-Back Wall
2	4 x 64 x 20 x 48 OSC Zee Panel
2	10 x 64 x 14 x 48 ISC Riser Sides

SHEINBAUM - 62 Koster Drive

16' x 18'-2" x 34'-1" - Concrete / Vinyl - Aspen
w/ 8'-4" x 5'-4" Entry Step
Pool Perimeter: 97 Ln. Ft.
Pool Area: 518 Sq.Ft.
Approximate Pool Gallons: 14,919 Gallons

Concrete Yards

- Pool Walls & Steps: 18 yards

STEP DETAIL

DATE: 4-22-2024
SCALE: 1' = 1/2 "
DRAWN BY: SA



SEASONAL WORLD
WE BUILD BACKYARDS!