


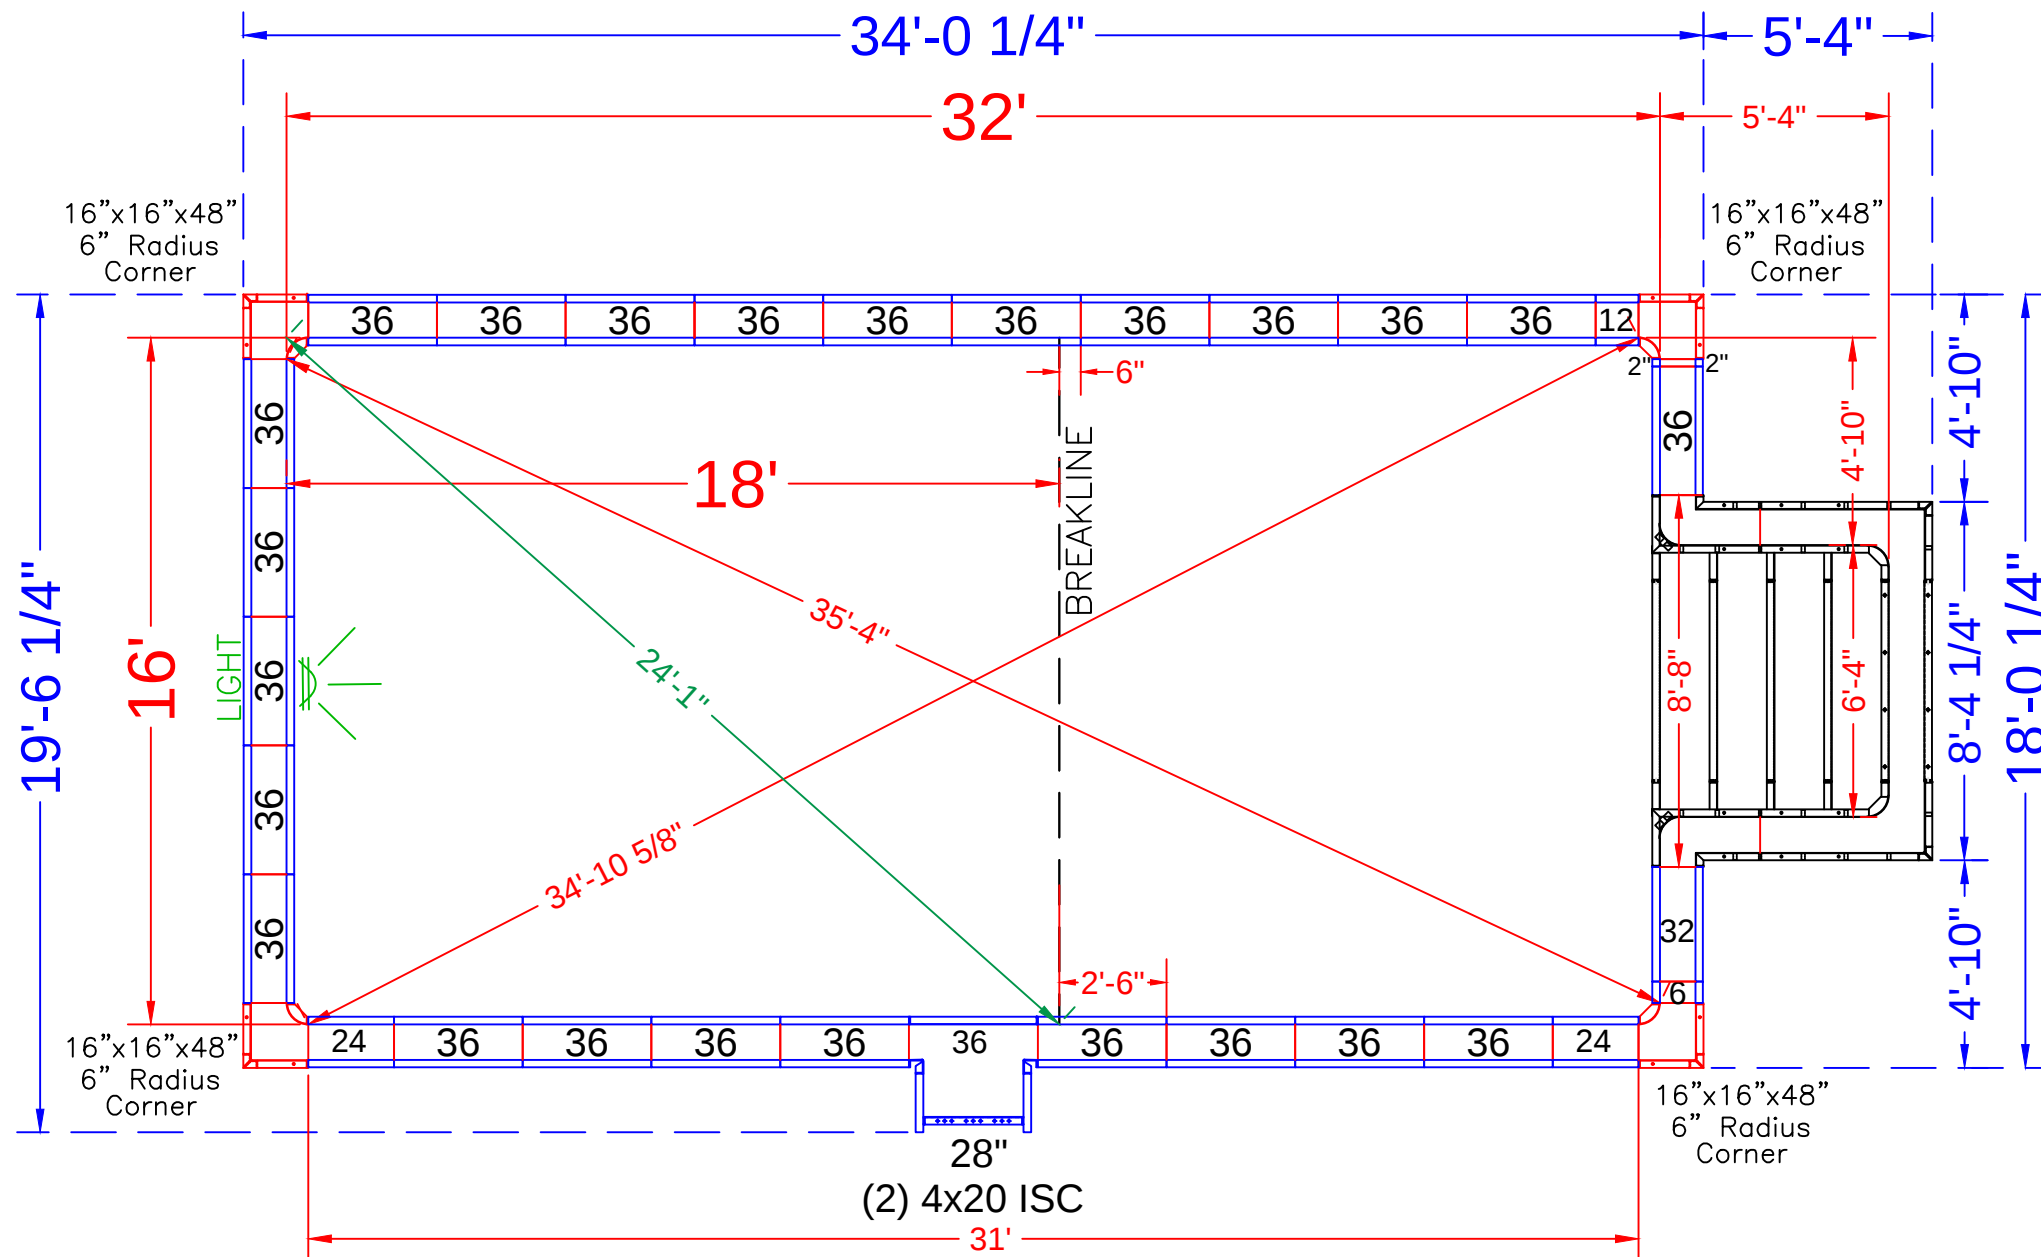

NOTE: SEE CONSTRUCTION PLAN FOR POOL LOCATION

POOL PANEL DESCRIPTIONS

QTY.	DESCRIPTION
1	6'-4" x 5'-4" x 48" Step Assembly w/6" Radius
2	4" x 20" x 48" Adj Offset Hinged ISC (Pilaster)
4	16" x 16" x 48 w/ Outside Corner-SA (6" Radius)
STRAIGHT PANELS	
2	2" x 48" Panel-SA
2	6" x 48" Panel-SA
2	12" x 48" Panel-SA
4	24" x 48" Panel-SA
1	28" x 48" Panel-SA
2	32" x 48" Panel-SA
49	36" x 48" Panel-SA

SHERIDAN - 105 Cypress Drive

16' x 32' - Concrete / Vinyl Rectangle
w/ Exterior Vinyl Covered Entry Step
Pool Perimeter: 104 Ln. Ft.
Pool Area: 545 Sq.Ft.
Approximate Pool Gallons: 16,541 Gallons

Concrete Yards
- Pool Walls: 18 yards



PANEL LAYOUT

JOB #: 555926
DATE: 8-13-2023
DRAWN BY: SA


REVISIONS



SEASONAL WORLD
WE BUILD BACKYARDS!

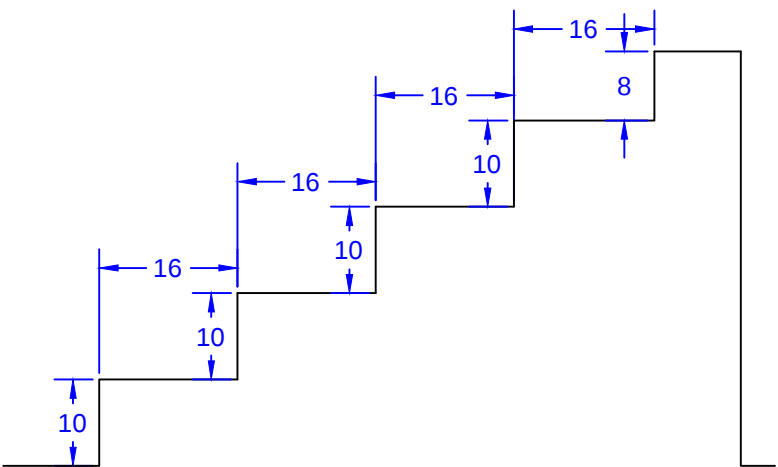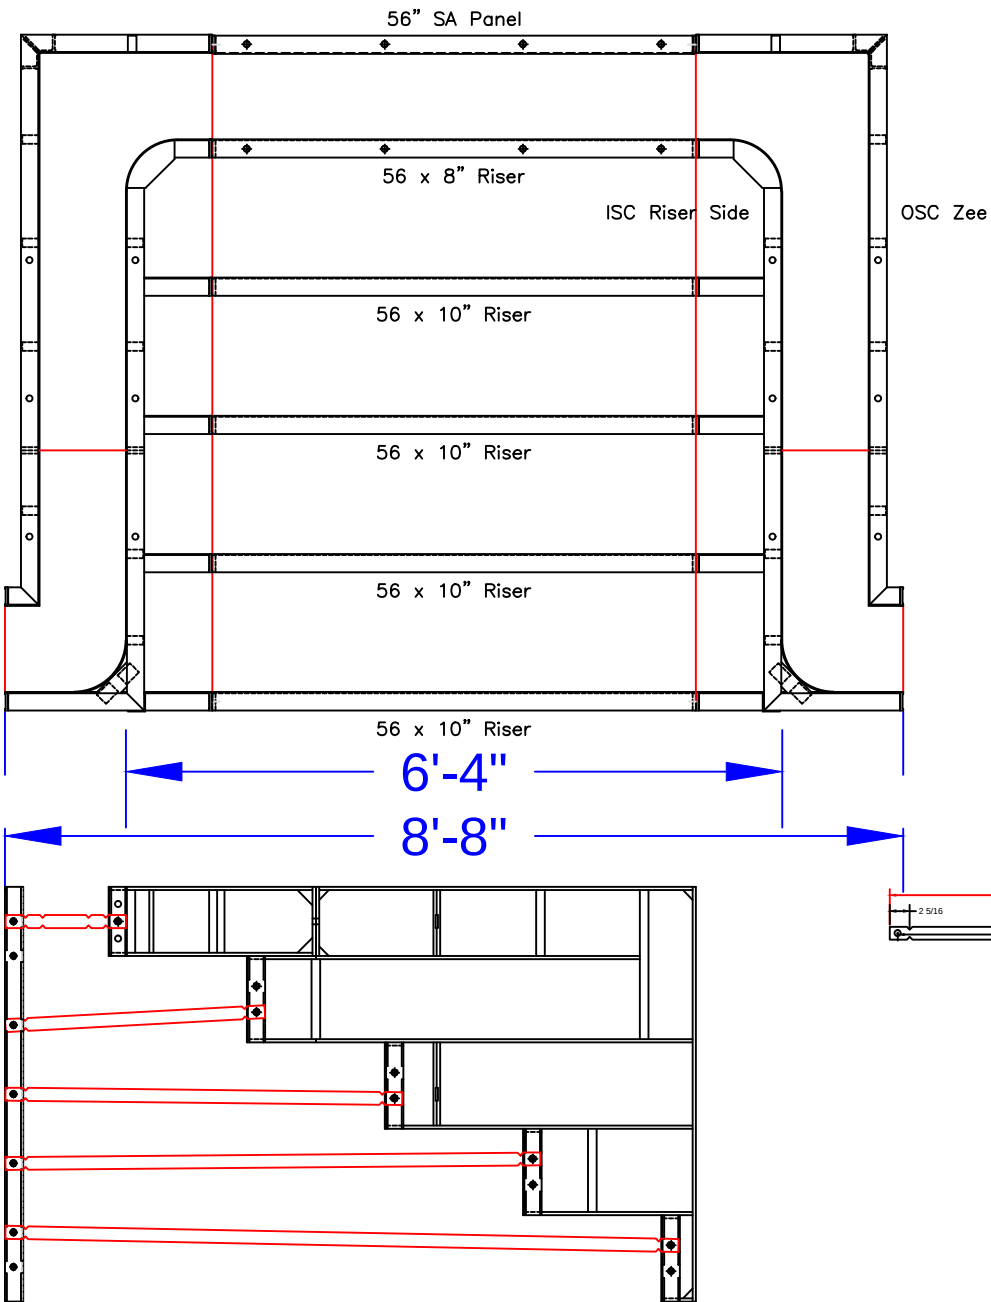

STEP TIES:

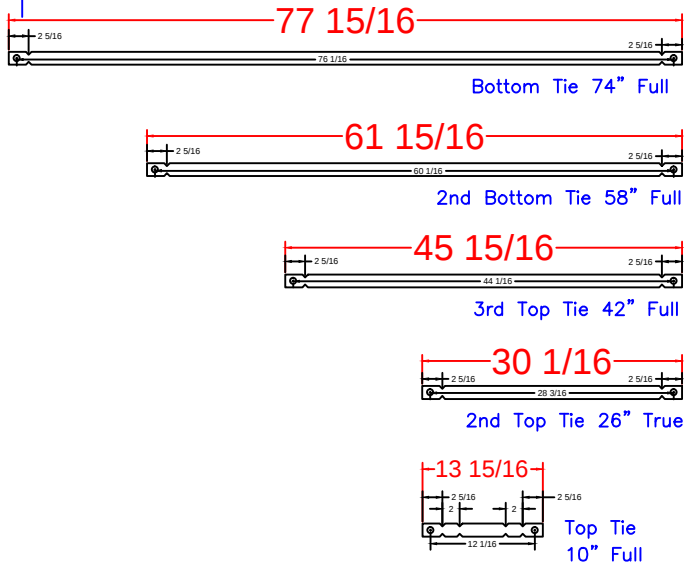

STEP PANEL DESCRIPTIONS

QTY.	DESCRIPTION
4	56 x 10 Risers
1	56 x 8 Top Riser
1	56 x 48 SA Panel-Back Wall
2	4x64x20 x 48 OSC Zee Panel
2	10x64x14 x 48 ISC Riser Sides

SHERIDAN - 105 Cypress Drive

16' x 32' - Concrete / Vinyl Rectangle
w/ Exterior Vinyl Covered Entry Step
Pool Perimeter: 104 Ln. Ft.
Pool Area: 545 Sq.Ft.
Approximate Pool Gallons: 16,541 Gallons
Concrete Yards
- Pool Walls: 18 yards

STEP DETAIL

JOB #: 555926
DATE: 8-13-2023
SCALE: 1' = 1/2 "
DRAWN BY: SA

